


J&J TWO
 J&J ARCHITECTS
 100 COMMERCIAL STREET
 PORTLAND MAINE 04101
 TELEPHONE 207 776 6161
 ARCHITECTURE PLANNING

CHESTNUT STREET LOFTS
 29 CHESTNUT ST, PORTLAND, ME 04101
 PREPARED FOR
CHESTNUT STREET LOFTS, LLC
 ONE INDIA STREET,
 PORTLAND, ME 04101

Designed P.L.C./M.E.	Revision	Date
Drawn CAM	REVISED BUILDING FOOTPRINT	2/20/05
Checked DAK	ADDED NEW UTILITY POLES	2/20/05
Scale 1" = 20'	MOVED TRANSFORMER	1/16/02
Date 8-23-05	UPDATE ENTRY INFO & NOTES	1/16/02
	SEAL FOR CONSTRUCTION	2/17/02

UTILITY PLAN

Job No. 4316
 Drawing
C-3

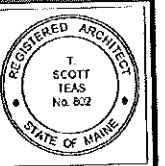

© 2005 TFH ARCHITECTS

CHESTNUT STREET LOFTS
URBAN REVITALIZATION PROJECT
BY CHESTNUT STREET LLC,
PORTLAND, MAINE

TFH ARCHITECTS
100 COMMERCIAL STREET
PORTLAND MAINE 04101
TELEPHONE 207 776 6141
ARCHITECTURE PLANNING

CONSULTANTS:
MECHANICAL:
205 Park Street
Portland, ME 04103
207 475 3313
ELECTRICAL:
21 Commercial Street
Portland, ME 04101
207 474 4140
PLUMBING:
7 Bessie Road
Portland, ME 04101
207 508 6474

REVISIONS

1. ASB CONSTRUCTION DOCUMENTS 10/10/04

DATE:

PROJECT No. 0422


DRAWN BY: RJS

CHECKED BY: TBT


SCALE: AS NOTED

SHEET TITLE:
**THIRD AND
FOURTH FLOOR PLANS**

A1.2

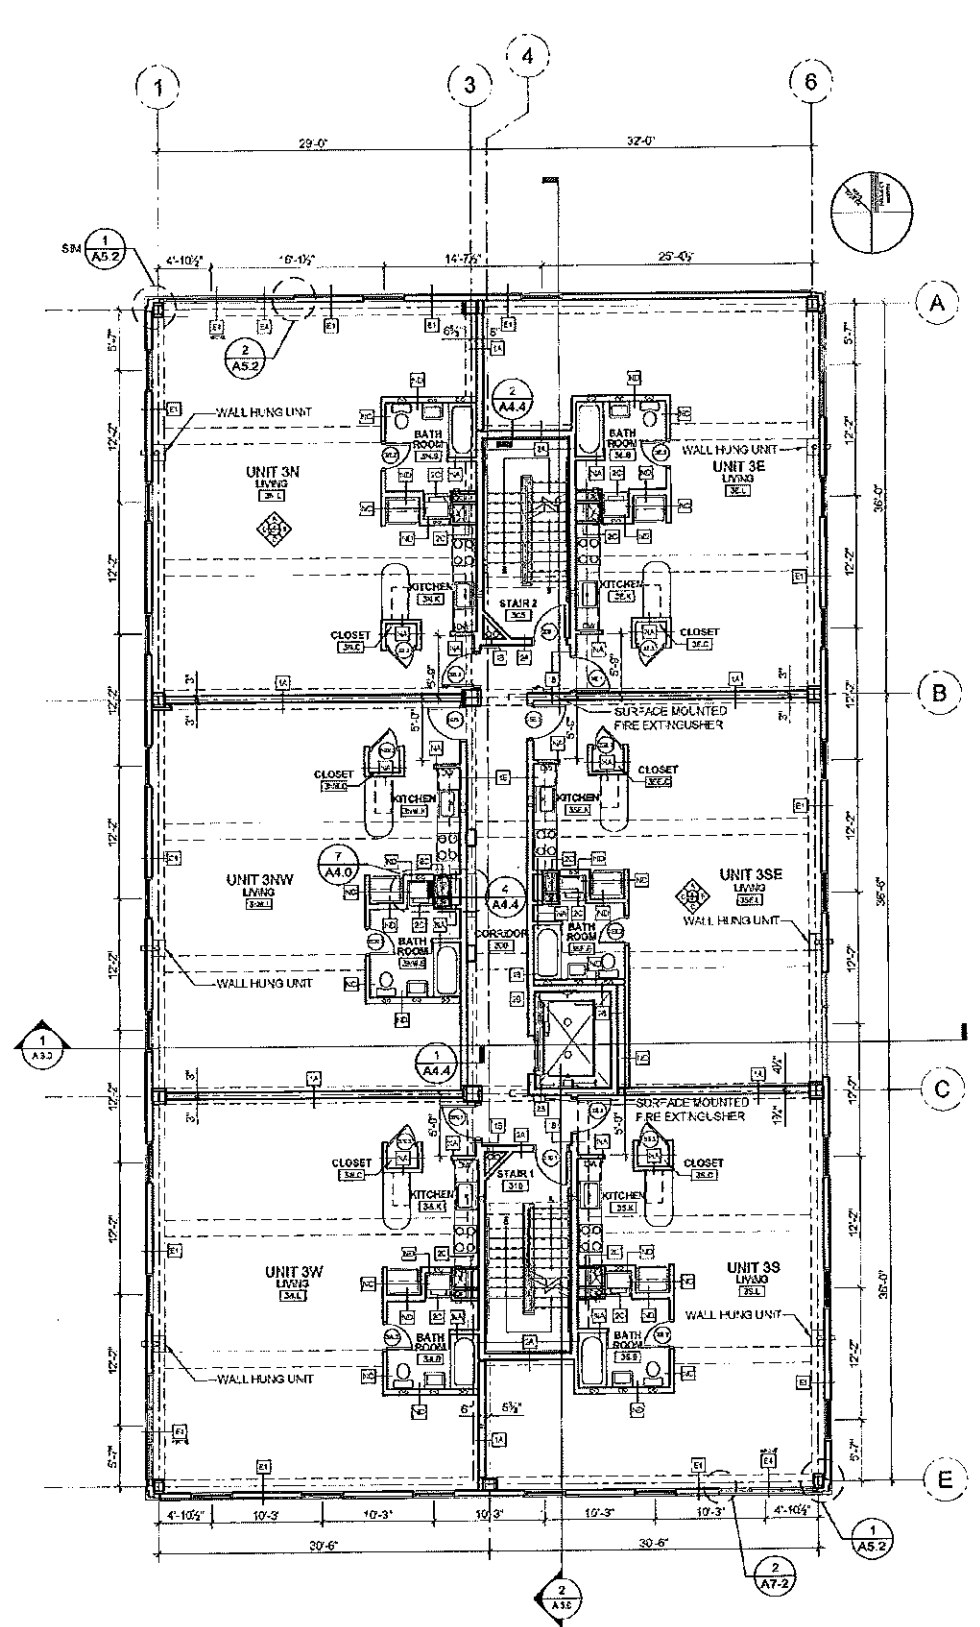

1 THIRD FLOOR PLAN
1/8" = 1'-0"

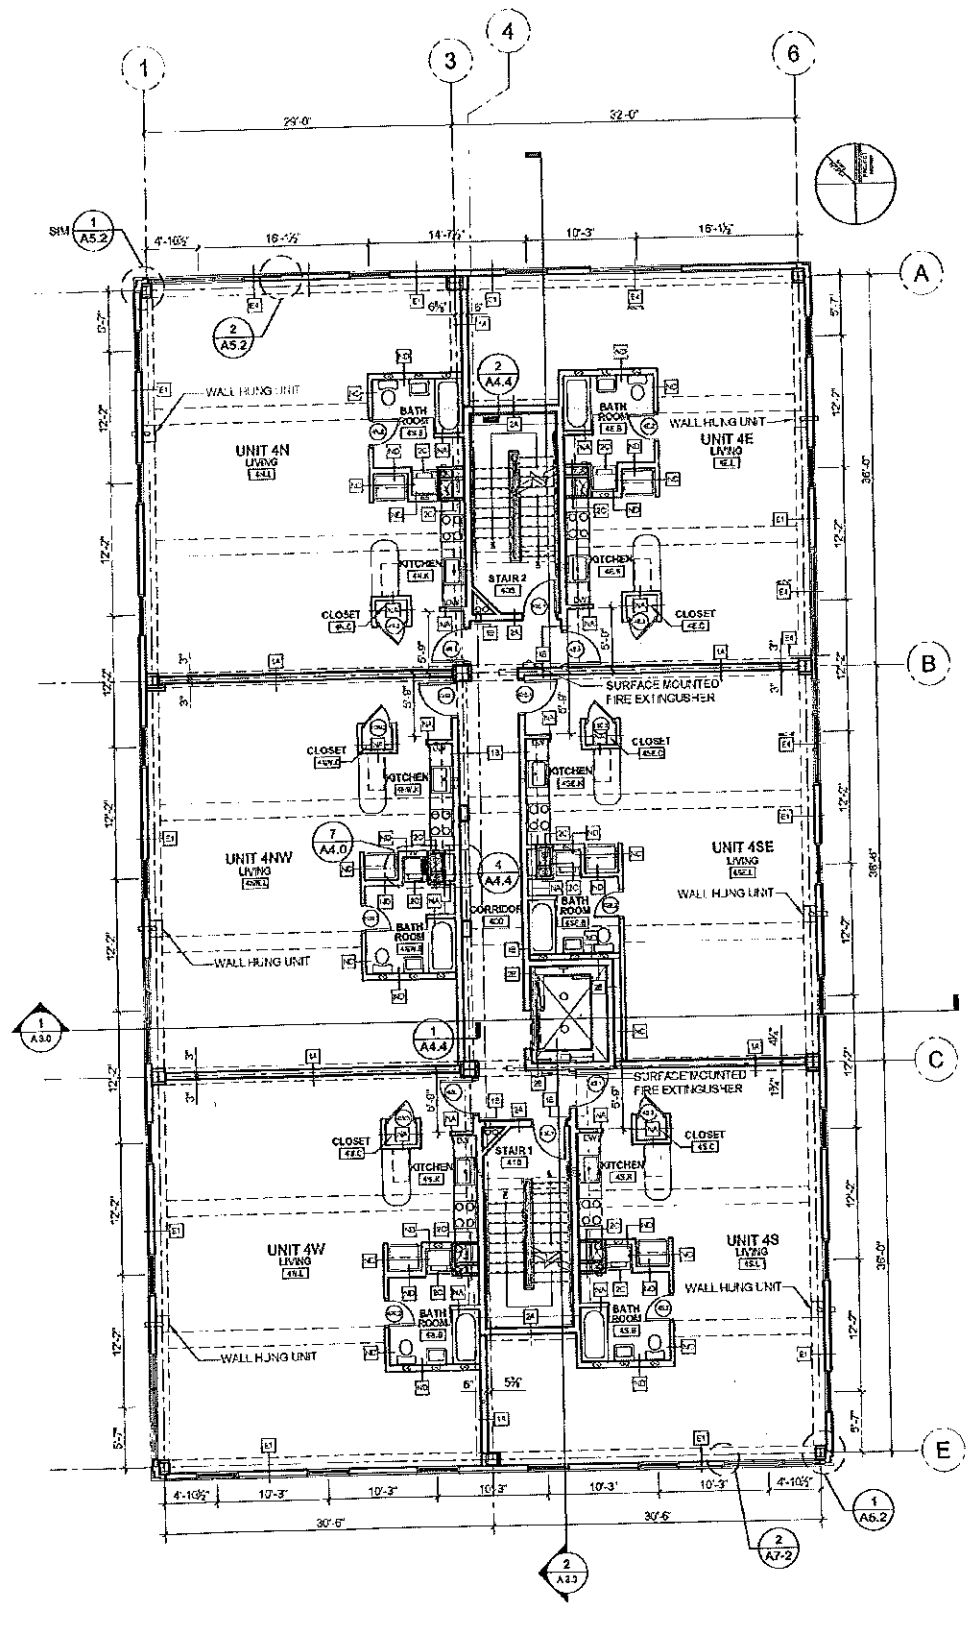

2 FOURTH FLOOR PLAN
1/8" = 1'-0"