



NOTE:
 THE DRAWING IS PROVIDED FOR INFORMATIONAL PURPOSES ONLY.
 IT IS NOT TO BE USED FOR CONSTRUCTION OR AS A BASIS FOR ANY OTHER ACTION.
 THE USER SHALL VERIFY ALL INFORMATION PROVIDED BY THE CLIENT.
 ALL DIMENSIONS SHALL BE GIVEN UNLESS OTHERWISE SPECIFIED.
 THE DRAWING SHALL BE USED IN CONJUNCTION WITH THE SPECIFICATIONS.
 THE USER SHALL BE RESPONSIBLE FOR OBTAINING ALL NECESSARY PERMITS.
 THE USER SHALL BE RESPONSIBLE FOR OBTAINING ALL NECESSARY INSURANCE.
 THE USER SHALL BE RESPONSIBLE FOR OBTAINING ALL NECESSARY BONDS.
 THE USER SHALL BE RESPONSIBLE FOR OBTAINING ALL NECESSARY CONTRACTS.
 THE USER SHALL BE RESPONSIBLE FOR OBTAINING ALL NECESSARY AGREEMENTS.
 THE USER SHALL BE RESPONSIBLE FOR OBTAINING ALL NECESSARY CONSENTS.
 THE USER SHALL BE RESPONSIBLE FOR OBTAINING ALL NECESSARY APPROVALS.
 THE USER SHALL BE RESPONSIBLE FOR OBTAINING ALL NECESSARY NOTICES.
 THE USER SHALL BE RESPONSIBLE FOR OBTAINING ALL NECESSARY CORRESPONDENCE.
 THE USER SHALL BE RESPONSIBLE FOR OBTAINING ALL NECESSARY RECORDS.
 THE USER SHALL BE RESPONSIBLE FOR OBTAINING ALL NECESSARY FILES.
 THE USER SHALL BE RESPONSIBLE FOR OBTAINING ALL NECESSARY DOCUMENTS.
 THE USER SHALL BE RESPONSIBLE FOR OBTAINING ALL NECESSARY INFORMATION.

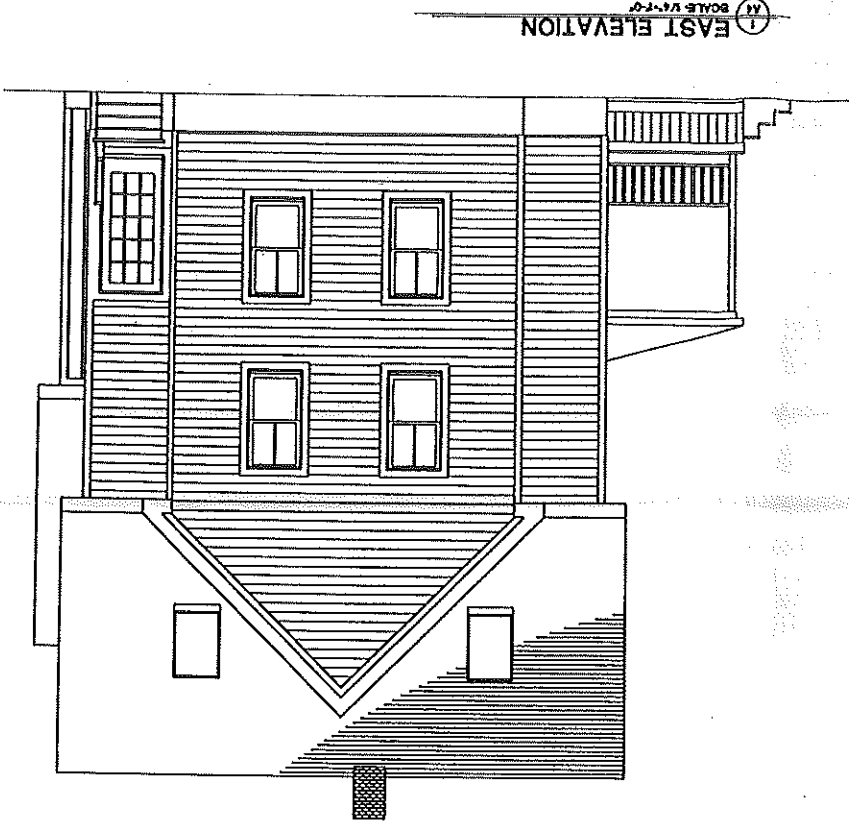

EAST ELEVATION
 SCALE: 1/4" = 1'-0"

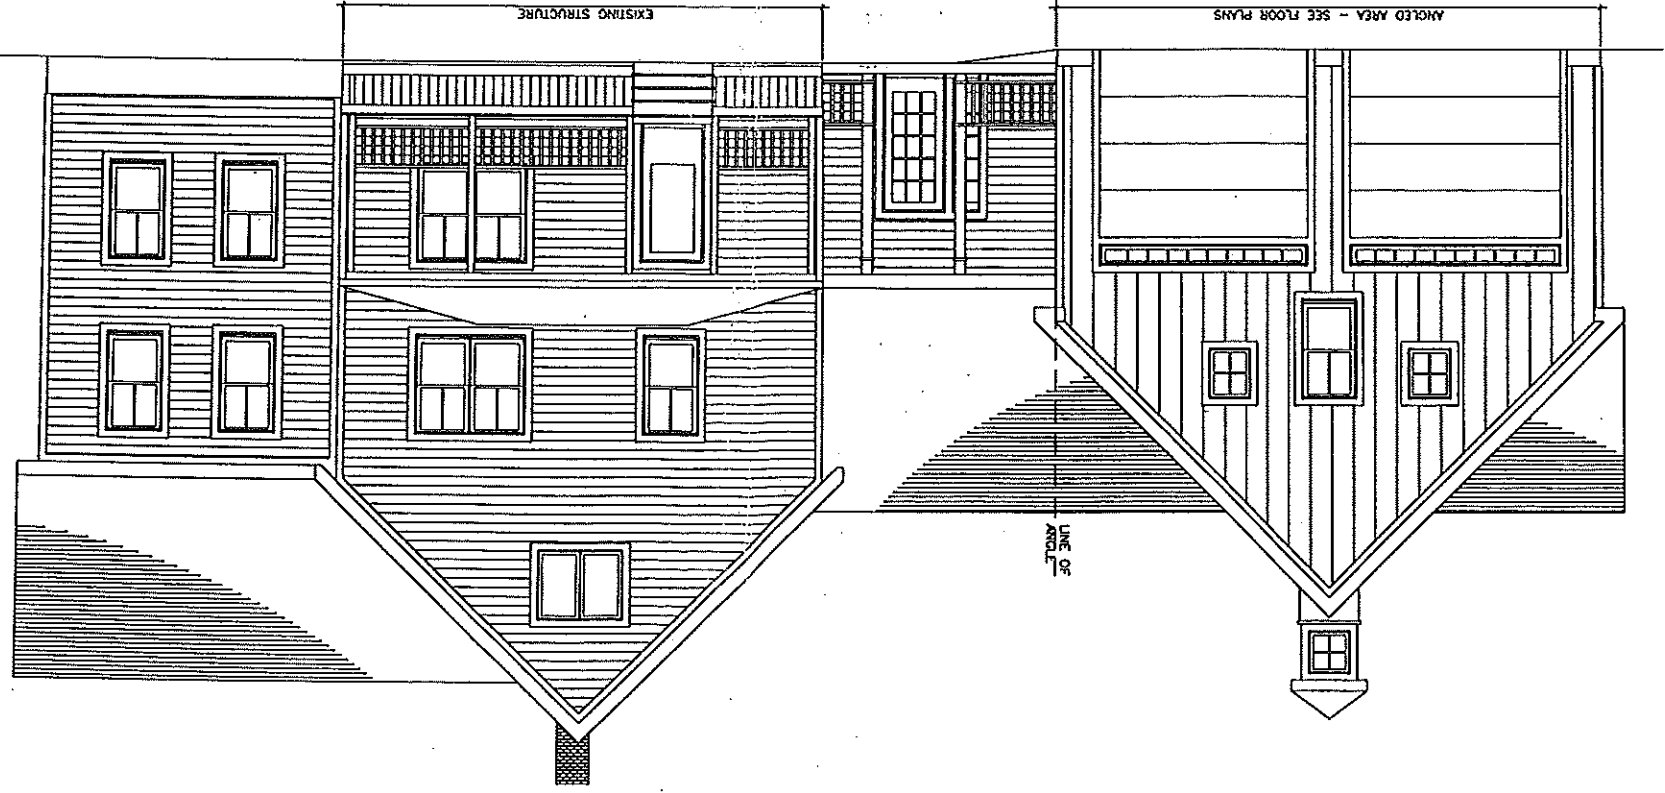

NORTH ELEVATION
 SCALE: 1/4" = 1'-0"

CITY OF PORTLAND, MAINE
APPROVED CONSTRUCTION PLANS
SEP 17 2004
 SUPERSEDES ALL
 PRIOR DATED PLANS


REVISIONS	CODE:	TOWN:	DATE: 28 SEP 03	SCALE: 1/4" = 1'-0"	DRAWN: TJE	TITLE: ELEVATIONS	FILE: 03-042	SHEET: A1
-----------	-------	-------	-----------------	---------------------	------------	-------------------	--------------	-----------

SAWYER ADDITION
 7 TAMPA STREET
 PORTLAND, MAINE


FMG
CADD
 Engineering Resource Center
 75 Bishop St.
 Portland, Maine 04103
 207-678-5211 Fax: 207-678-5215
 2004 info@fmgcadd.com

PROPERTY OF

NOTE:
 THIS DRAWING PROVIDES INFORMATION ABOUT ALL RESPONSIBILITIES FOR THE CONSTRUCTION OF THE PROJECT. THE CONTRACTOR SHALL BE RESPONSIBLE FOR OBTAINING ALL NECESSARY PERMITS AND APPROVALS FROM THE CITY OF PORTLAND, MAINE, AND THE MAINE DEPARTMENT OF CONSTRUCTION. 

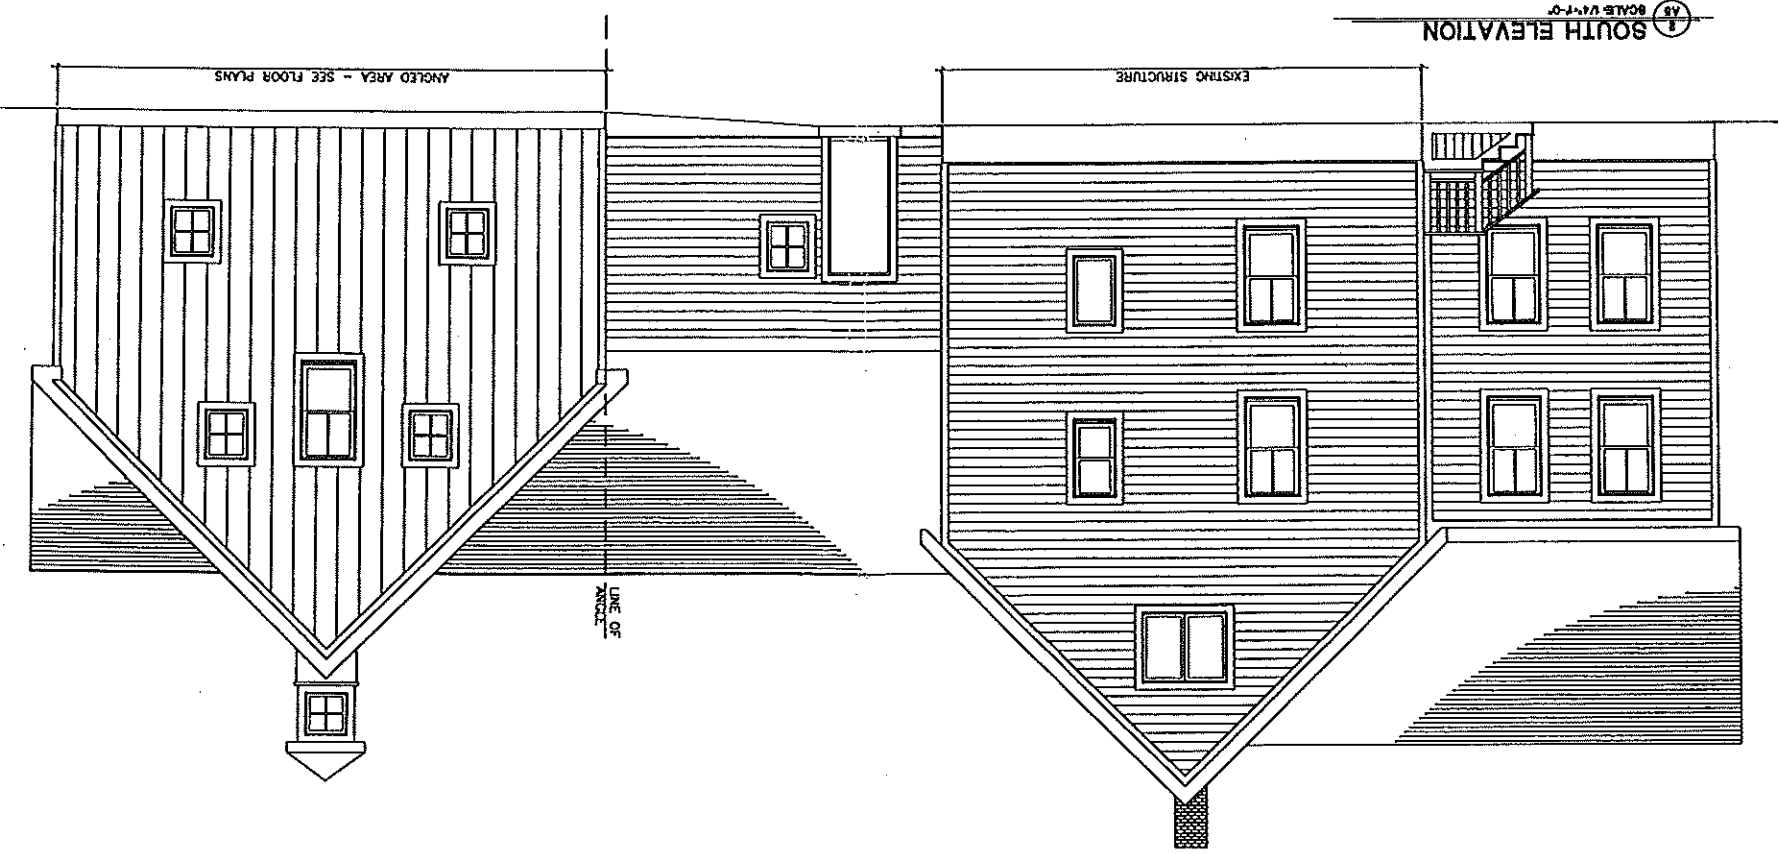

CITY OF PORTLAND, MAINE
 APPROVED CONSTRUCTION PLANS
 SEP 17 2004
 SUPERSEDES ALL
 PRIOR DATED PLANS

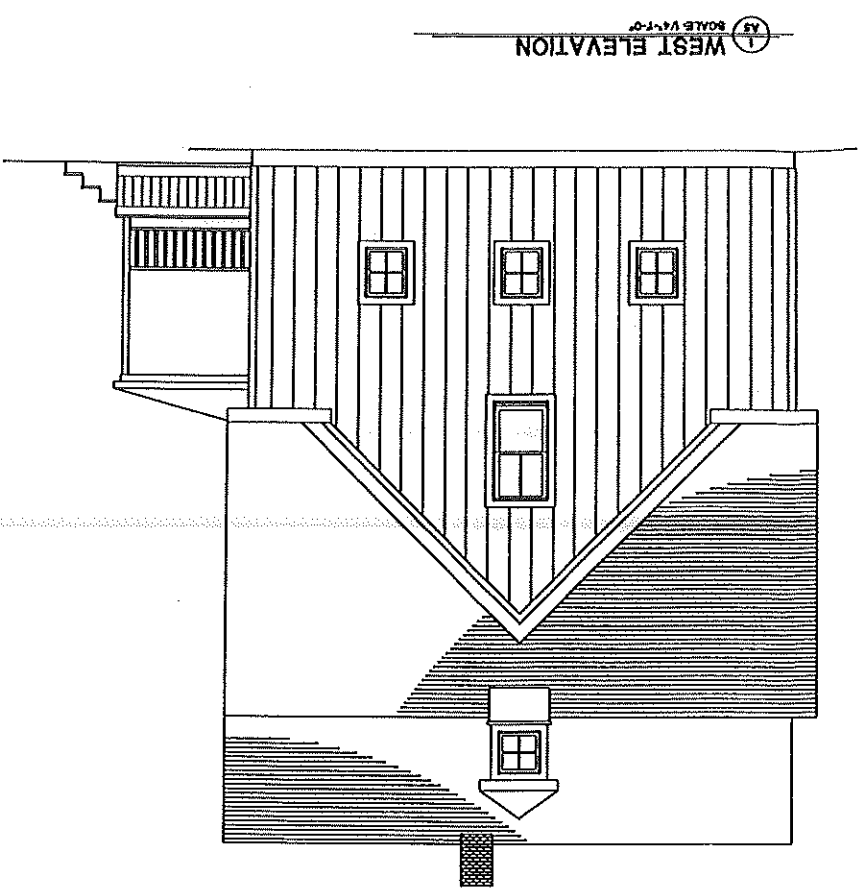


PROPERTY OF
FMG
CADD
 Engineering Resource Center
 75 Belden St.
 Portland, Maine 04103
 207-679-8311 Fax 207-679-8313
 E-Mail: info@fmgcadd.com

SAWYER ADDITION
 7 TAMPA STREET
 PORTLAND, MAINE

REVISIONS
 CODE:
 TOWN:
 DATE: 28 SEP 03
 SCALE: 1/2" = 1'-0"
 DRAWN: T.J.F.
 TITLE:
 ELEVATIONS
 FILE: 03-0142
 SHEET: **A2**

NOTE:
 THIS DRAWING IS PROVIDED FOR INFORMATIONAL PURPOSES ONLY.
 IT IS NOT TO BE USED FOR CONSTRUCTION. THE CONTRACTOR SHALL BE RESPONSIBLE FOR OBTAINING ALL NECESSARY PERMITS AND APPROVALS FROM THE LOCAL CODE OFFICE.
 ALL DIMENSIONS SHALL BE TAKEN FROM THE EXISTING EXTERIOR FACE UNLESS OTHERWISE NOTED.
 ALL WORK SHALL BE IN ACCORDANCE WITH THE LOCAL BUILDING CODES AND REGULATIONS.
 THE CONTRACTOR SHALL BE RESPONSIBLE FOR VERIFYING THE ACCURACY OF ALL DIMENSIONS AND CONDITIONS SHOWN ON THIS DRAWING.
 NO PART OF THIS DRAWING SHALL BE REPRODUCED OR TRANSMITTED IN ANY FORM OR BY ANY MEANS, ELECTRONIC OR MECHANICAL, WITHOUT THE WRITTEN PERMISSION OF THE ARCHITECT.

BASEMENT PLAN
 SCALE: 1/4" = 1'-0"

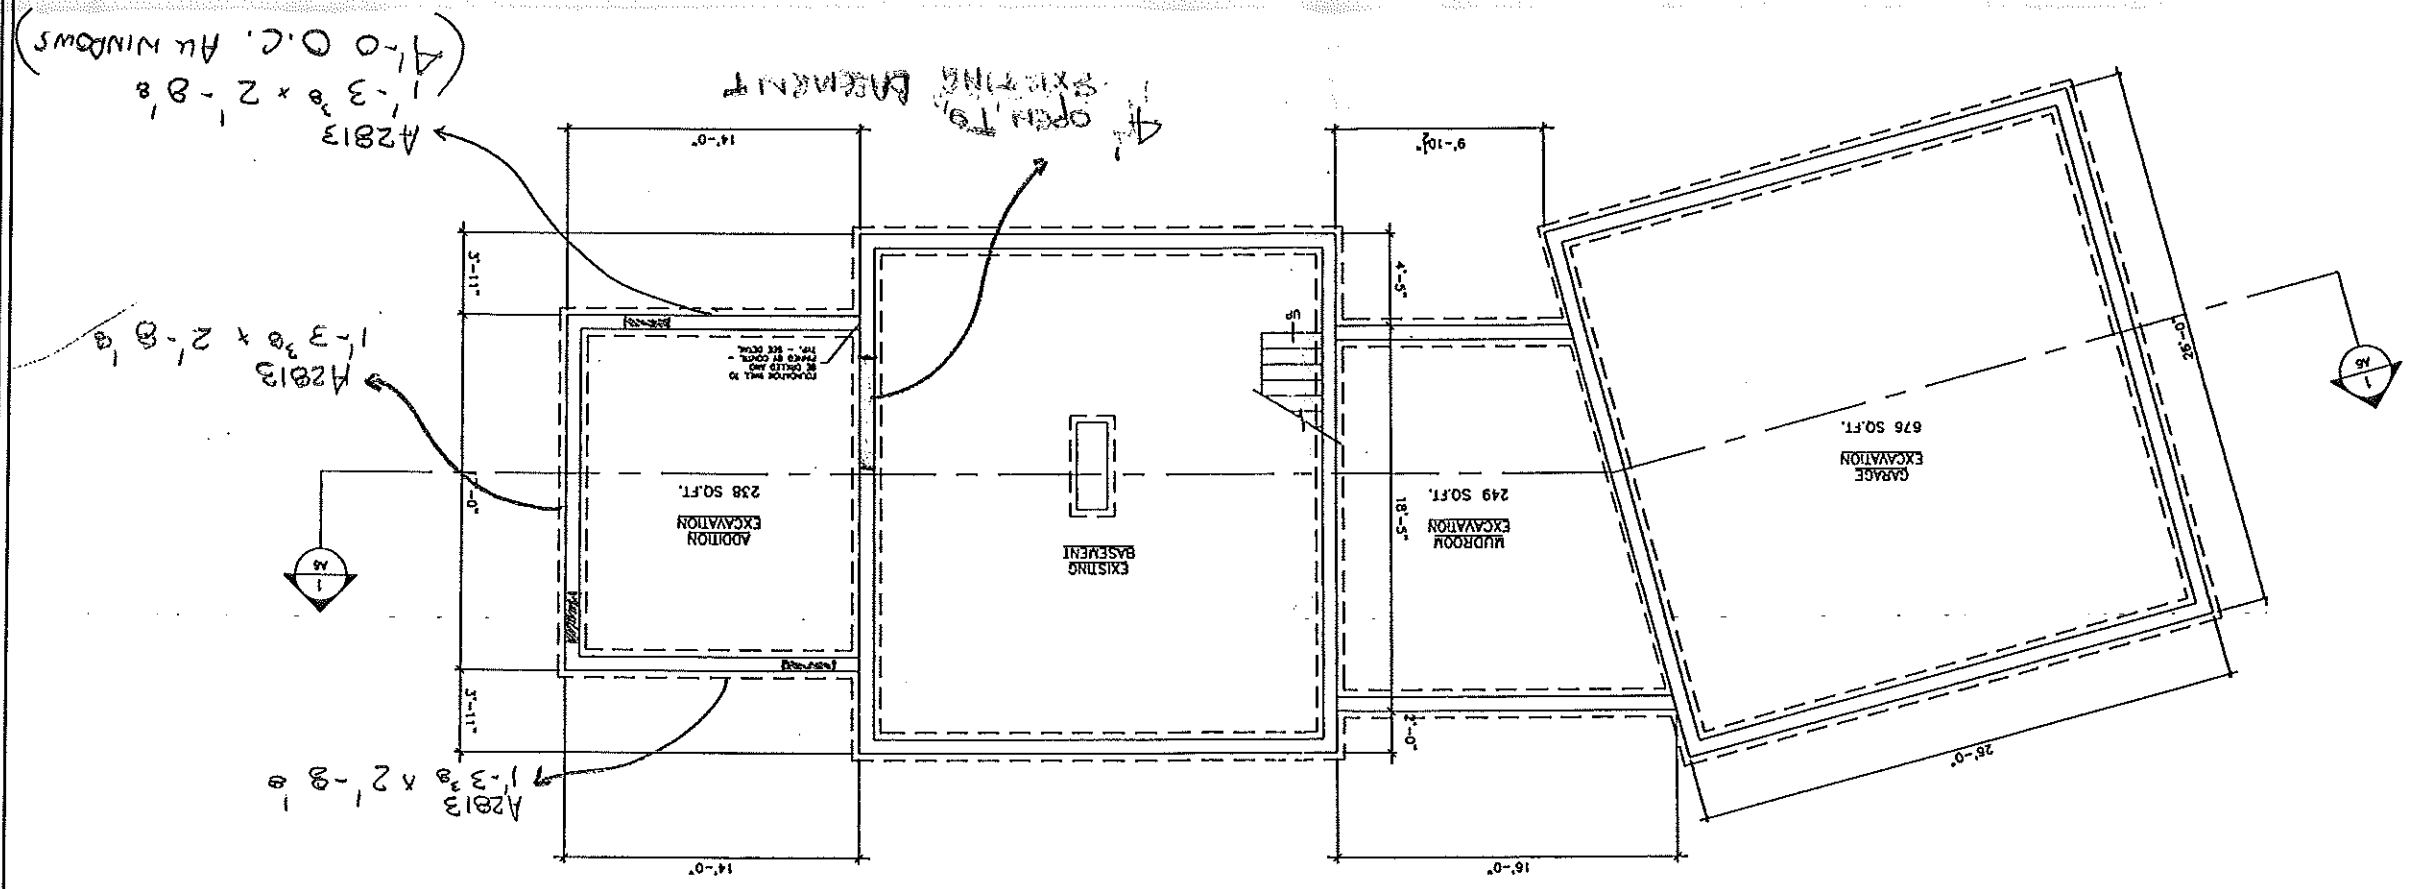

CITY OF PORTLAND, MAINE
 APPROVED CONSTRUCTION PLANS
 SEP 17 2004
 SUPERSEDES ALL
 PRIOR DATED PLANS

SEP - 3 2004

REVISIONS
 CODE:
 TOWN:
 DATE: 28 SEP 03
 SCALE: 1/4" = 1'-0"
 DRAWN: JF
 TITLE: BASEMENT FLOOR PLAN
 FILE: 03-0142
 SHEET: A3


SAWYER ADDITION
 7 TAMPA STREET
 PORTLAND, MAINE

PROPERTY OF
 FMC
 CADD
 Engineering Resource Center
 72 Jordan St.
 Portland, Maine 04103
 Tel: 603-767-5777 Fax: 603-767-5815
 Email: info@fmcadd.com

NOTE:
THIS DRAWING IS PROVIDED FOR INFORMATIONAL PURPOSES ONLY.
IT IS NOT TO BE USED FOR CONSTRUCTION AND IS NOT TO BE REPRODUCED.
ALL DIMENSIONS ARE SHOWN IN FEET AND INCHES.
ALL LOCAL CODES AND REGULATIONS OF THE CITY OF PORTLAND AND MAINE SHALL BE STRICTLY OBSERVED.
CONTRACTOR SHALL OBTAIN ALL NECESSARY PERMITS.
NO DIMENSIONS SHALL BE SHOWN AS NEGATIVE UNLESS SPECIFICALLY NOTED.
ALL DIMENSIONS SHALL BE TAKEN FROM THE FACE UNLESS SPECIFICALLY NOTED.
CONTRACTOR SHALL VERIFY ALL DIMENSIONS ON SITE.
CONTRACTOR SHALL BE RESPONSIBLE FOR OBTAINING ALL NECESSARY PERMITS.
CONTRACTOR SHALL OBTAIN ALL NECESSARY PERMITS.
CONTRACTOR SHALL OBTAIN ALL NECESSARY PERMITS.

AS SCALE 1/4"=1'-0"


SECOND FLOOR PLAN

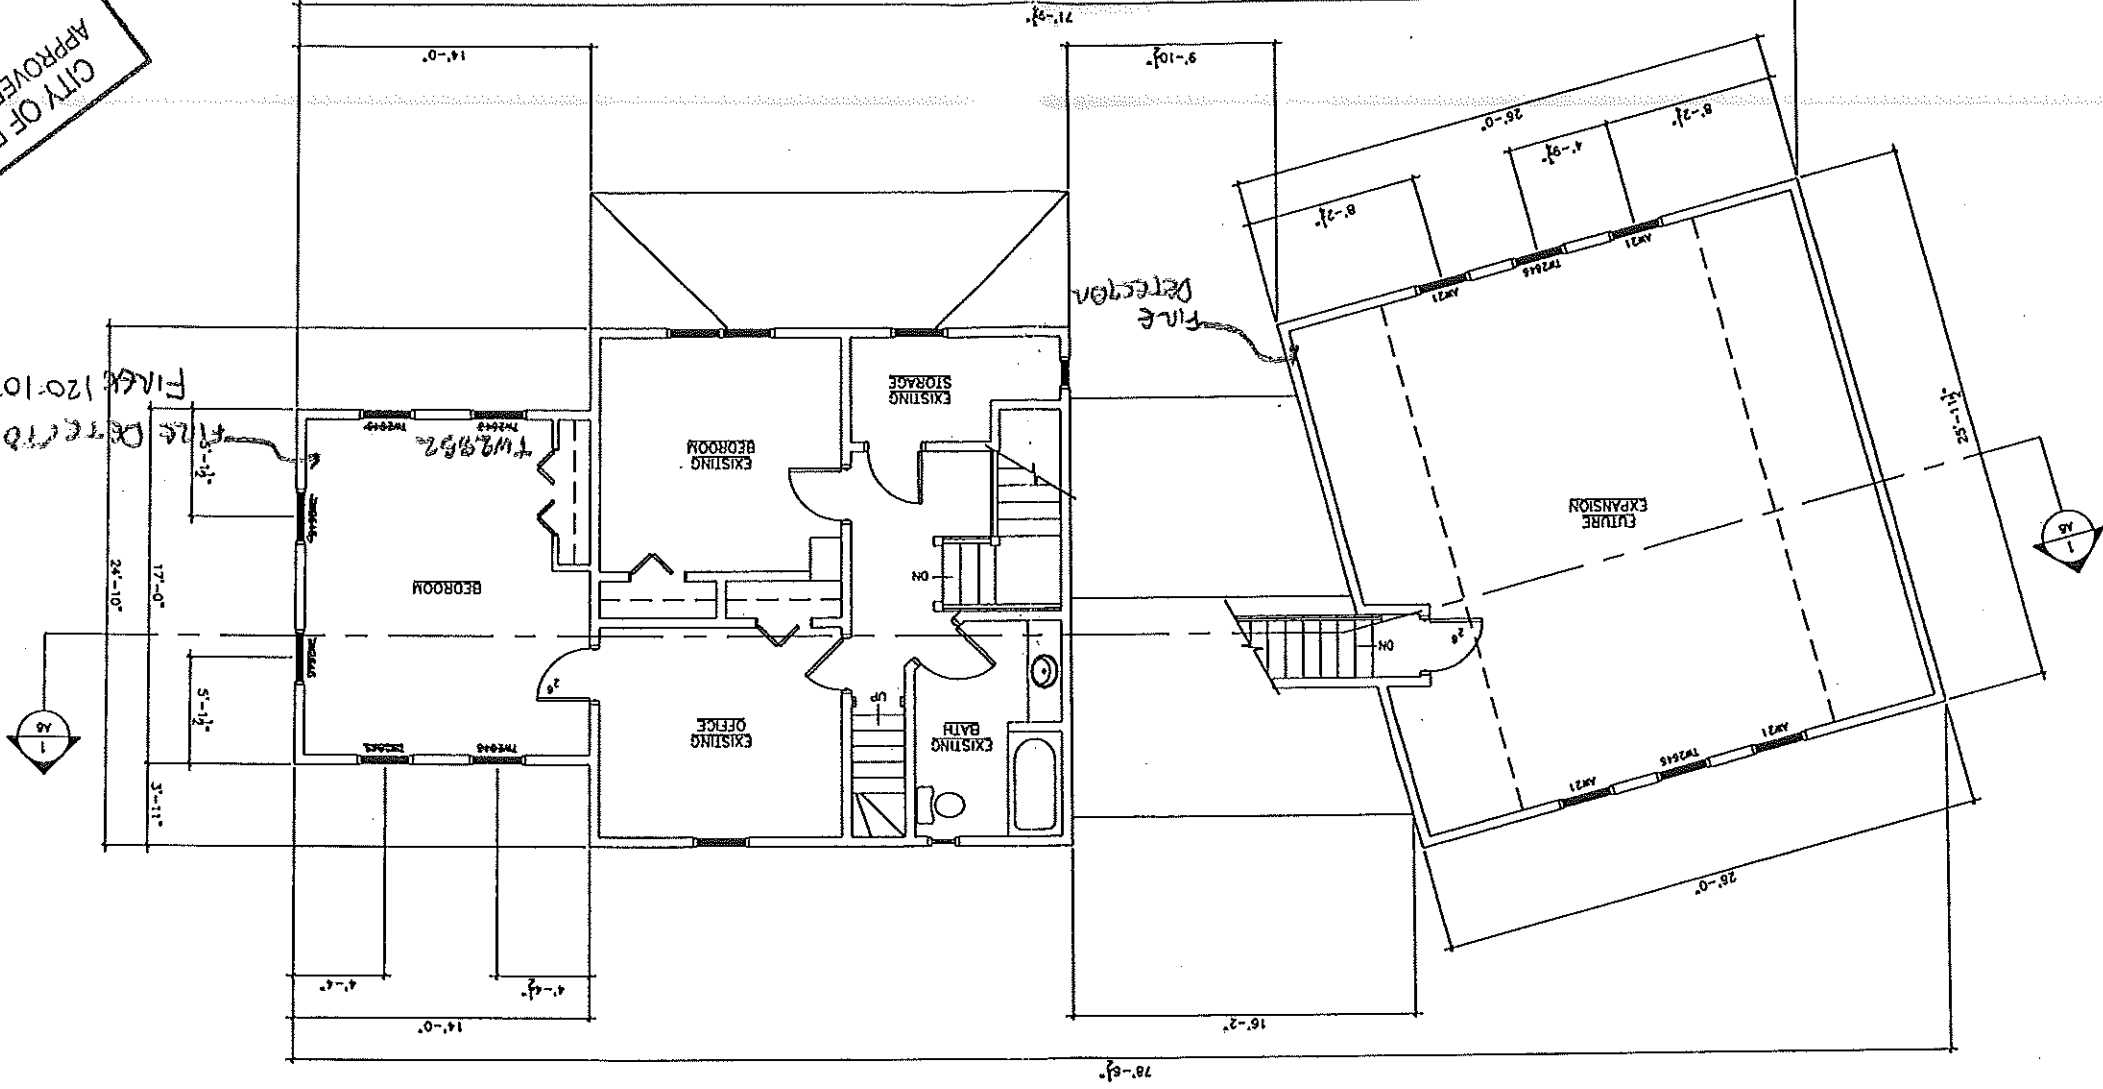

CITY OF PORTLAND, MAINE
APPROVED CONSTRUCTION PLANS
SEP 17 2004
SUPERSEDES ALL
PRIOR DATED PLANS


REVISIONS
CODE
TOWN
DATE: 28 SEP 03
SCALE: 1/4"=1'-0"
DRAWN: TJP
TITLE:
SECOND FLOOR
PLAN
FILE: 03-0142
SHEET: A5

SAWYER ADDITION
7 TAMPA STREET
PORTLAND, MAINE


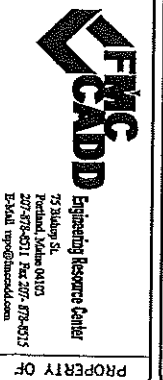


PROPERTY OF

NOTE:
THIS DRAWING IS PROVIDED FOR INFORMATIONAL PURPOSES ONLY.
IT IS NOT TO BE USED FOR CONSTRUCTION. THE CONTRACTOR SHALL BE RESPONSIBLE FOR VERIFYING ALL DIMENSIONS AND CONDITIONS IN THE FIELD.
ALL DIMENSIONS SHALL BE TO FACE UNLESS OTHERWISE NOTED.
ALL WORK SHALL BE IN ACCORDANCE WITH CURRENT BUILDING REGULATIONS AND LOCAL CODES. NO PORTION OF THIS DRAWING SHALL BE REPRODUCED OR TRANSMITTED IN ANY FORM OR BY ANY MEANS, ELECTRONIC OR MECHANICAL, WITHOUT THE WRITTEN PERMISSION OF THE ARCHITECT.
NO PART OF THIS DRAWING SHALL BE USED FOR ANY OTHER PROJECT WITHOUT THE WRITTEN PERMISSION OF THE ARCHITECT.
ARCHITECT: [Firm Name]

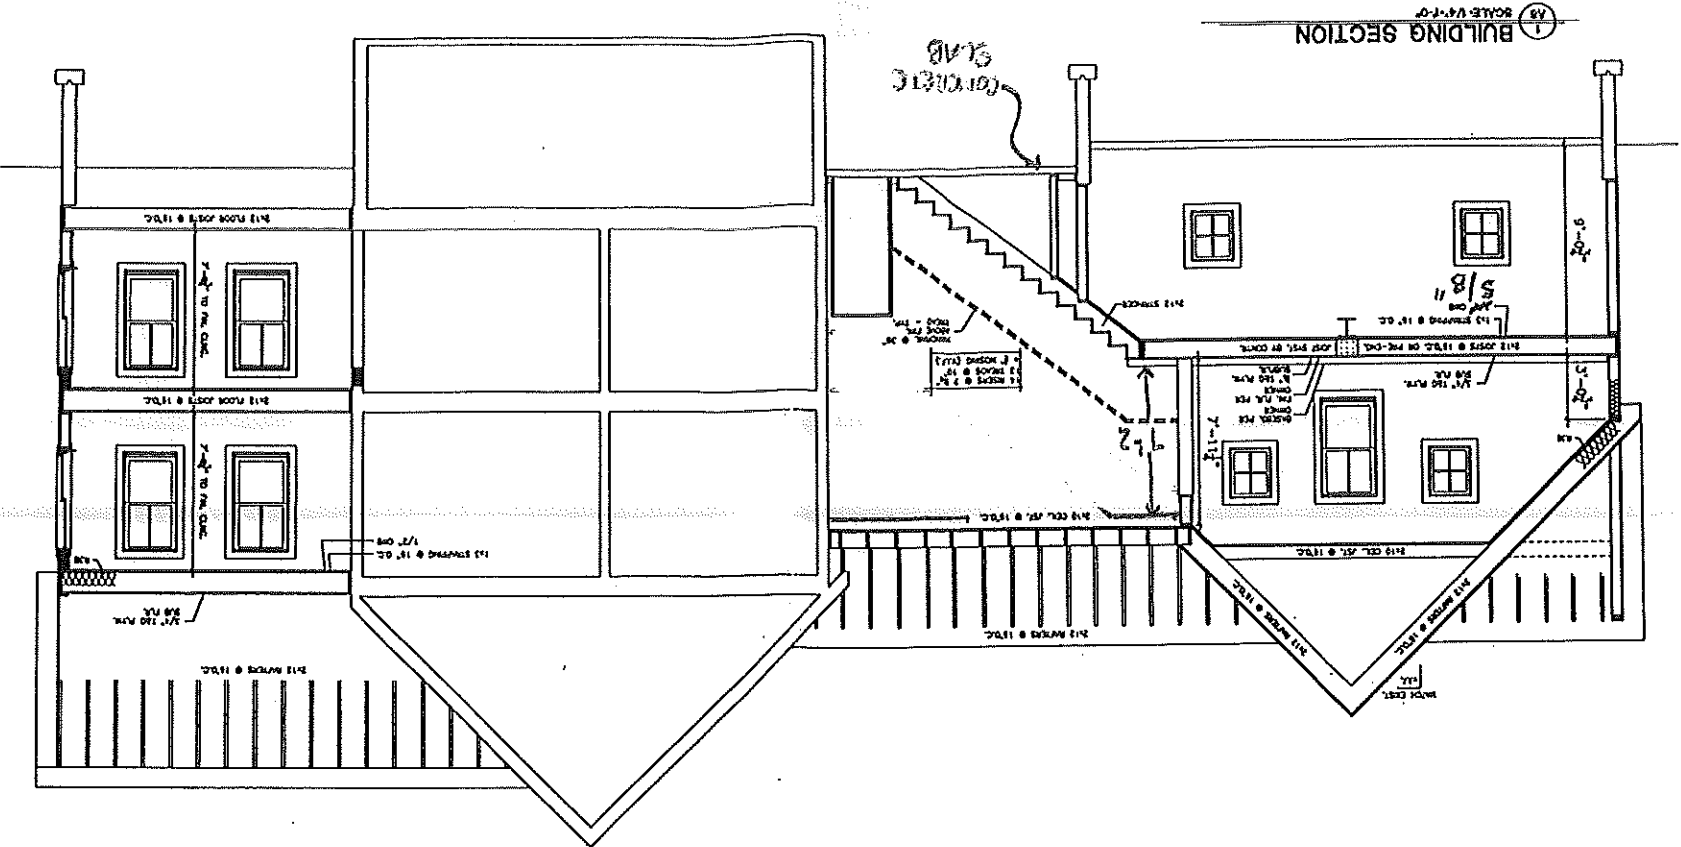

- FIN. A.S. (WOOD)
- FIN. A.S. (BRICK)
- FIN. A.S. (CONC.)
- FIN. A.S. (CONC.)
- FIN. A.S. (CONC.)
- FIN. A.S. (CONC.)

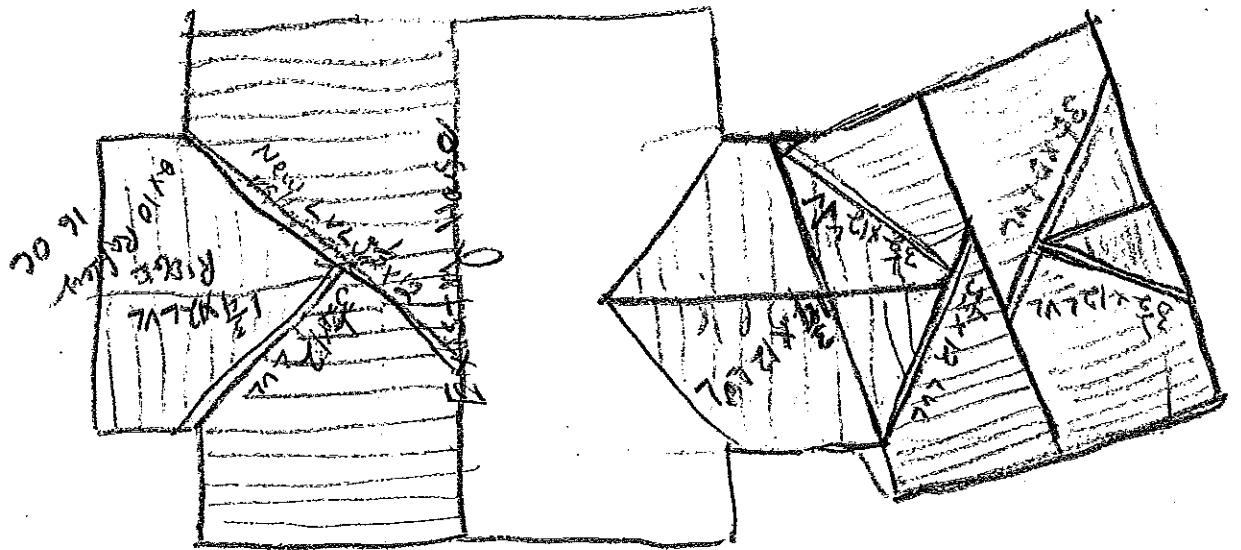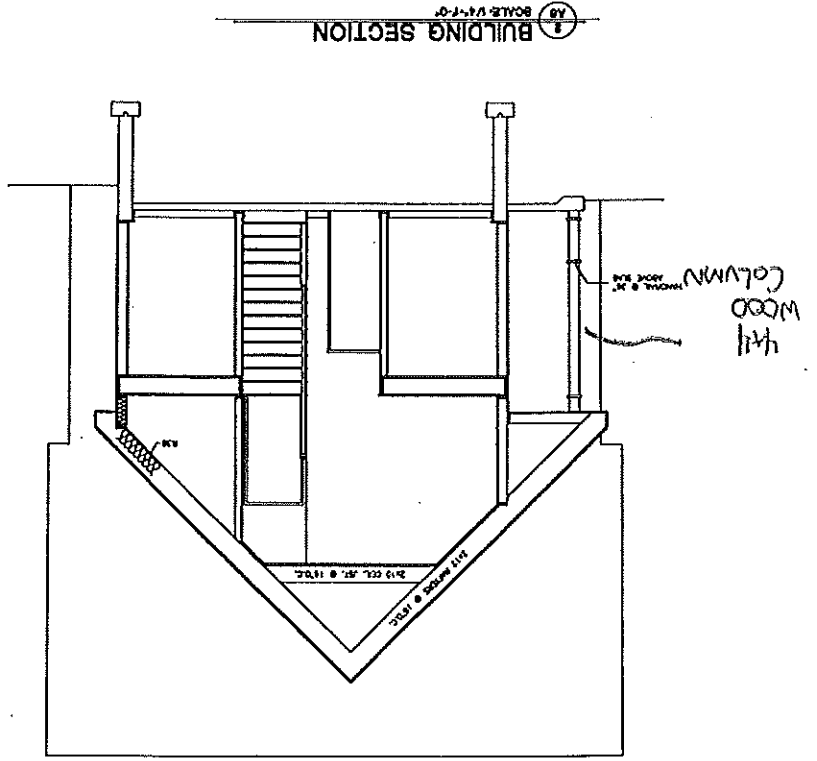

SEP 17 2004
SUPERSEDES ALL
PRIOR DATED PLANS
CITY OF PORTLAND, MAINE
APPROVED CONSTRUCTION PLANS

PROPERTY OF

FMC CADD
Engineering Resource Center
75 Alden St.
Portland, Maine 04103
207-878-3311 Fax: 207-878-3315
E: fmcadd@fmcadd.com

SAWYER ADDITION
7 TAMPA STREET
PORTLAND, MAINE

REVISIONS
CODE:
TOWN:
DATE: 28 SEP 03
SCALE: 1/8" = 1'-0"
DRAWN: J.P.
TITLE:
BUILDING SECTIONS

F.L.E.: 03-012
SHEET: **A6**