


- NOTES:
1. CONTRACTOR SHALL INSTALL (7) SEVEN FEET LONG GRANITE TIPDOWN CURB AT THE EDGES OF DRIVEWAY APRON.
 2. THERE IS NO ACCURATE LEDGE PROFILE. CONTRACTOR SHOULD ASSUME LEDGE PROFILE IS 24" MINIMUM DEPTH BELOW EXISTING PROFILE GRADE.
 3. SILT FENCE SHALL BE INSTALLED DOWN GRADE FROM SITE CONSTRUCTION. MAINTAIN TO PREVENT ERODED MATERIAL FROM LEAVING THE SITE.

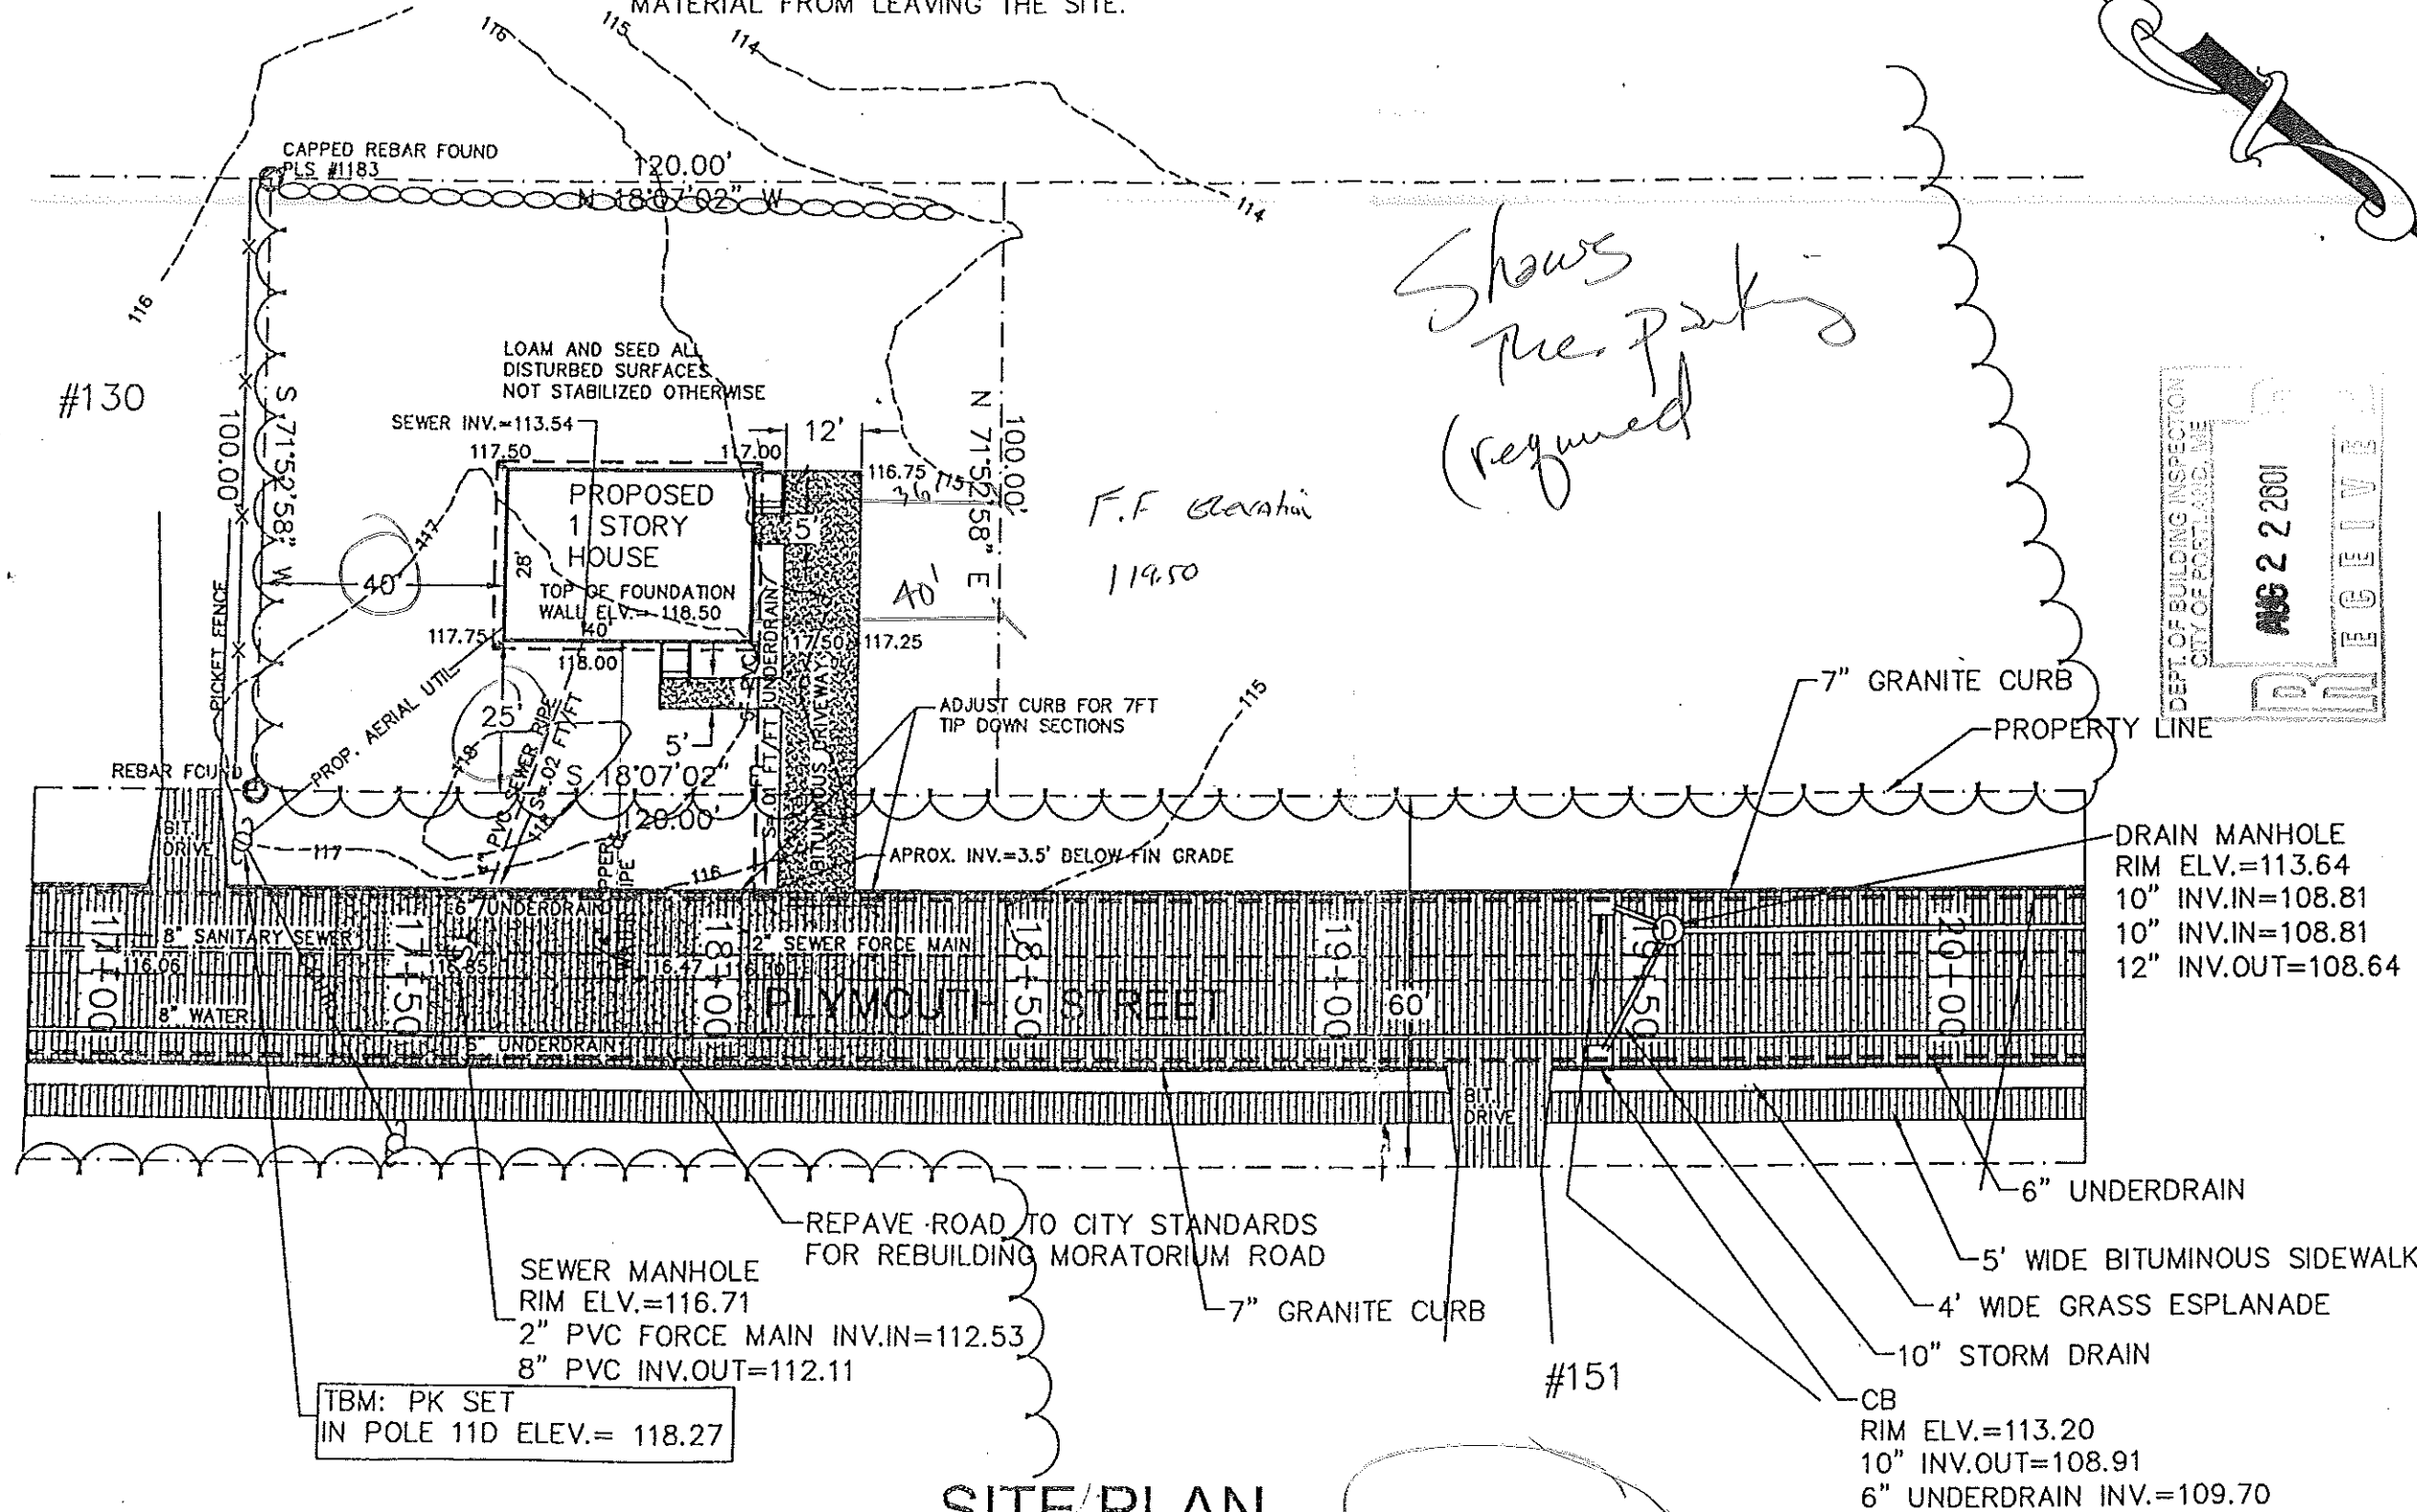

DEPT. OF BUILDING INSPECTION
CITY OF PORTLAND, ME
AUG 22 2001
RECEIVED

HABITAT FOR HUMANITY
PROJECT # 2001-0040

DRAWN BY: PRL


ISSUE DATE
JUNE 19, 2001

SITE PLAN
C-1

SITE PLAN

SCALE: 1"=30'

COPY

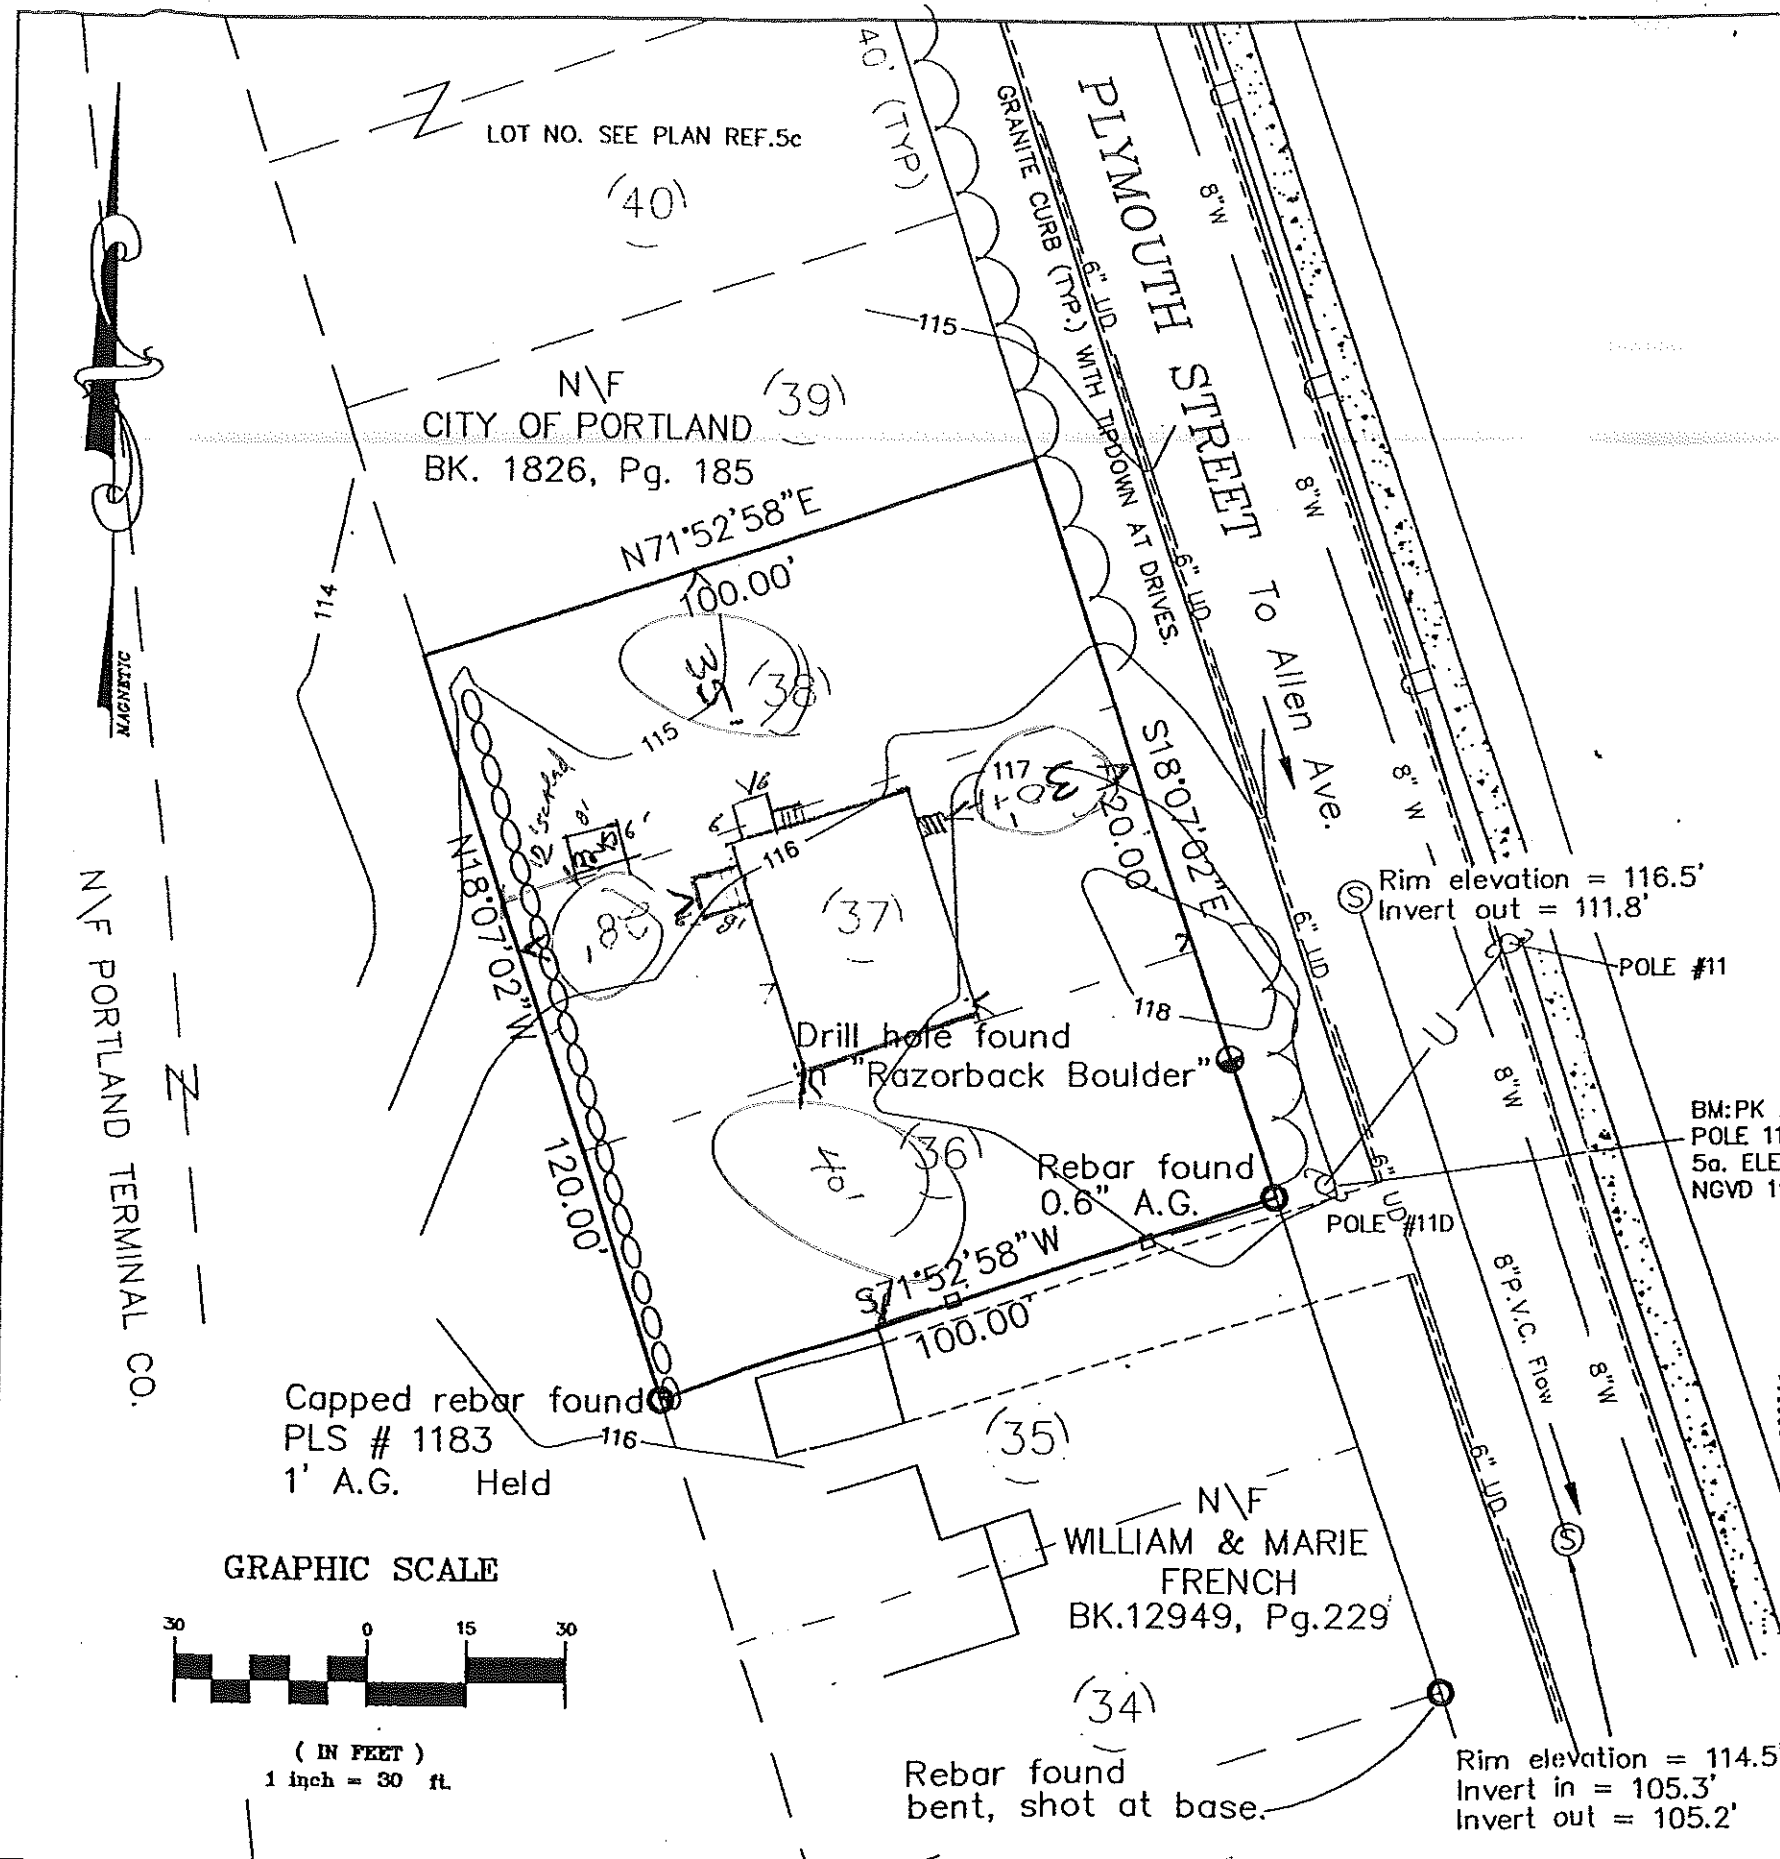

GENERAL NOTES:

1. RECORD OWNER OF PARCEL: HABITAT FOR HUMANITY, GREATER PORTLAND, INC. AS RECORDED IN BOOK 15885 PG. 331 IN THE CUMBERLAND COUNTY REGISTRY OF DEEDS.
2. AREA OF PARCEL: 12,000 SQUARE FT. OR .28 ACRES.
3. BEARINGS ARE BASED UPON A MAGNETIC OBSERVATION TAKEN IN THE FIELD AT THE TIME OF THIS SURVEY.
4. VERTICAL DATUM IS BASED UPON PLAN REFERENCE NO. 5a BELOW.
5. REFERENCE IS MADE TO THE FOLLOWING PLANS:
 - a) PLYMOUTH STREET RECONSTRUCTION PLAN AND PROFILE BY THE CITY OF PORTLAND PUBLIC WORKS DEPARTMENT SHEET 5 OF 27 DATED APRIL 13, 1999.
 - b) CITY OF PORTLAND BLUE SHEETS 1 AND 2 OF PLYMOUTH STREET.
 - c) DEERING VILLA BY C.A. THAYER, ENGR. DATED JUNE 1907 AND RECORDED IN PLAN BOOK 11 PAGE 71 IN SAID REGISTRY.
 - d) CITY OF PORTLAND ASSESSORS PLAN NO. 345, BLOCK A, LOTS 11,12,13.
6. THE CONDITIONS SET FORTH IN THE AGREEMENT FOR DONATION OF PROPERTY DATED JULY 13, 2000 SHOULD BE REFERENCED BEFORE DESIGN WORK IS STARTED.
7. ALL UTILITY INFORMATION SHOULD BE FIELD VERIFIED BEFORE CONSTRUCTION.

LEGEND:

- Capped 5/8" Rebar To Be Set With Registration Number 2303.
- Iron Pipe or Solid Pin Found
- △ Survey Instrument Point
- - - Abutter Line
- Property Line
- Street Line
- (50.00') Distance from reference plan or deed.
- N/F Now Or Formerly
- A.G. Above Grade
- B.G. Below Grade
- u - Overhead Utility
- ⊕ Utility Pole
- - - Edge of traveled way
- 8" W Waterline
- 6" UD Approx. location P.V.C. underdrain

STATEMENT:

I HEREBY CERTIFY TO HABITAT FOR HUMANITY, GREATER PORTLAND, INC. EXCLUSIVELY, THAT THIS SURVEY CONFORMS TO THE MAINE BOARD OF LICENSURE FOR PROFESSIONAL LAND SURVEYORS OF PRACTICE AS ADOPTED APRIL 01, 2001 WITH THE FOLLOWING EXCEPTIONS:

- a) NO NEW MONUMENTS SET
- b) NO WRITTEN REPORT
- c) NO NEW DESCRIPTIONS

Robert T. Greenlaw

ROBERT T. GREENLAW PLS
 BACK BAY BOUNDARY, INC.
 REG. NO. 2303


DATE: APRIL 23, 2001

BOUNDARY SURVEY
 AT 134-142 PLYMOUTH STREET PORTLAND, MAINE
 FOR:
 HABITAT FOR HUMANITY
 GREATER PORTLAND, INC.


DRAWN BY: SBB
 CHECKED BY: RTG
 SCALE: 1" = 30'
 DATE: APRIL 19, 2001
 JN: 200118-P
 SHEET: 1 OF 1

PREPARED BY:
 BACK BAY BOUNDARY, INC.
 PROFESSIONAL LAND SURVEYING
 65A NEWBURY STREET
 PORTLAND, MAINE
 207-774-2855 FAX 207-774-4669


DRAWER: NO:

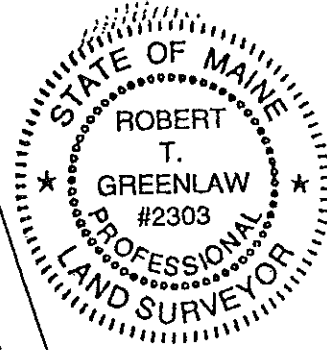

GRAPHIC SCALE

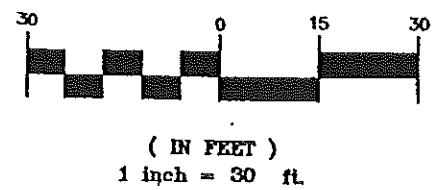

COPY

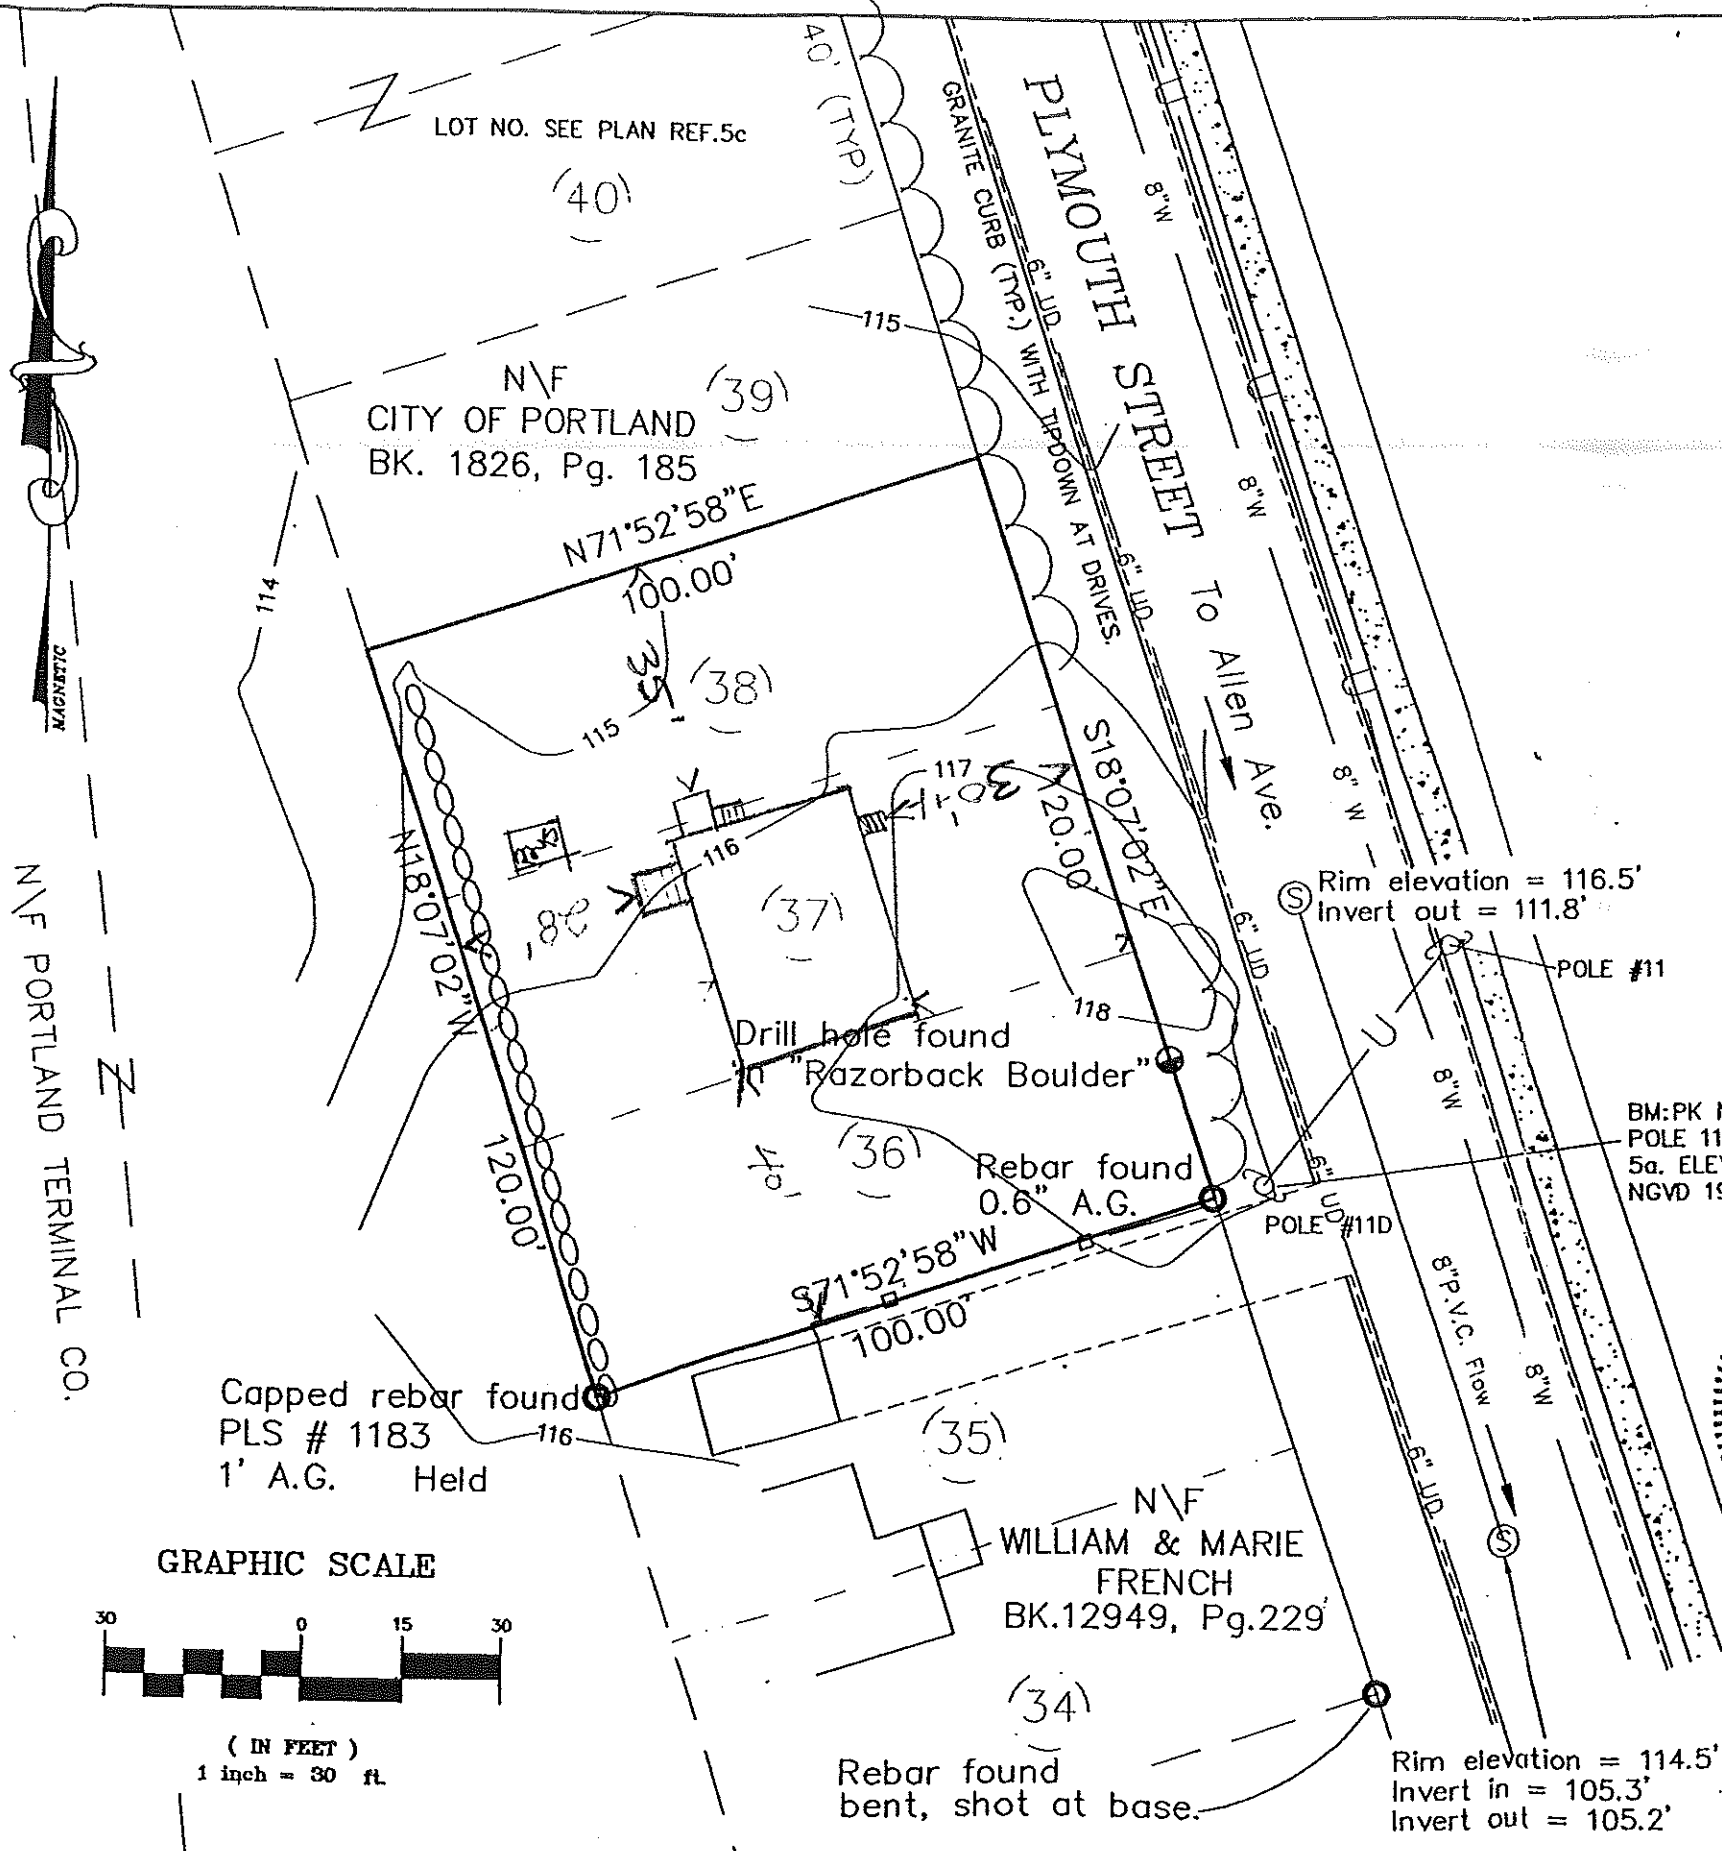

GENERAL NOTES:

1. RECORD OWNER OF PARCEL: HABITAT FOR HUMANITY, GREATER PORTLAND, INC. AS RECORDED IN BOOK 15885 PG. 331 IN THE CUMBERLAND COUNTY REGISTRY OF DEEDS.
2. AREA OF PARCEL: 12,000 SQUARE FT. OR .28 ACRES.
3. BEARINGS ARE BASED UPON A MAGNETIC OBSERVATION TAKEN IN THE FIELD AT THE TIME OF THIS SURVEY.
4. VERTICAL DATUM IS BASED UPON PLAN REFERENCE NO. 5a BELOW.
5. REFERENCE IS MADE TO THE FOLLOWING PLANS:
 - a) PLYMOUTH STREET RECONSTRUCTION PLAN AND PROFILE BY THE CITY OF PORTLAND PUBLIC WORKS DEPARTMENT SHEET 5 OF 27 DATED APRIL 13, 1999.
 - b) CITY OF PORTLAND BLUE SHEETS 1 AND 2 OF PLYMOUTH STREET.
 - c) DEERING VILLA BY C.A. THAYER, ENGR. DATED JUNE 1907 AND RECORDED IN PLAN BOOK 11 PAGE 71 IN SAID REGISTRY.
 - d) CITY OF PORTLAND ASSESSORS PLAN NO. 345, BLOCK A, LOTS 11,12,13.
6. THE CONDITIONS SET FORTH IN THE AGREEMENT FOR DONATION OF PROPERTY DATED JULY 13, 2000 SHOULD BE REFERENCED BEFORE DESIGN WORK IS STARTED.
7. ALL UTILITY INFORMATION SHOULD BE FIELD VERIFIED BEFORE CONSTRUCTION.

LEGEND:

- Capped 5/8" Rebar To Be Set With Registration Number 2303.
- Iron Pipe or Solid Pin Found
- △ Survey Instrument Point
- - - Abutter Line
- Property Line
- Street Line
- (50.00') Distance from reference plan or deed.
- N/F Now Or Formerly
- A.G. Above Grade
- B.G. Below Grade
- u — Overhead Utility
- ⊕ Utility Pole
- - - Edge of traveled way
- 8" W Waterline
- 6" UD Approx. location P.V.C. underdrain

STATEMENT:

I HEREBY CERTIFY TO HABITAT FOR HUMANITY, GREATER PORTLAND, INC. EXCLUSIVELY, THAT THIS SURVEY CONFORMS TO THE MAINE BOARD OF LICENSURE FOR PROFESSIONAL LAND SURVEYORS OF PRACTICE AS ADOPTED APRIL 01, 2001 WITH THE FOLLOWING EXCEPTIONS:

- a) NO NEW MONUMENTS SET
- b) NO WRITTEN REPORT
- c) NO NEW DESCRIPTIONS

Robert T. Greenlaw

ROBERT T. GREENLAW PLS
BACK BAY BOUNDARY, INC.
REG. NO. 2303



DATE: APRIL 23, 2001


BOUNDARY SURVEY
 AT 134-142 PLYMOUTH STREET PORTLAND, MAINE
 FOR:
 HABITAT FOR HUMANITY
 GREATER PORTLAND, INC.

DRAWN BY: SBB
 CHECKED BY: RTG
 SCALE: 1" = 30'
 DATE: APRIL 19, 2001
 JUN: 200118-P
 SHEET: 1 OF 1

PREPARED BY:
 BACK BAY BOUNDARY, INC.
 PROFESSIONAL LAND SURVEYING
 65A NEWBURY STREET
 PORTLAND, MAINE
 207-774-2855 FAX 207-774-4669

DRAWER: NO:

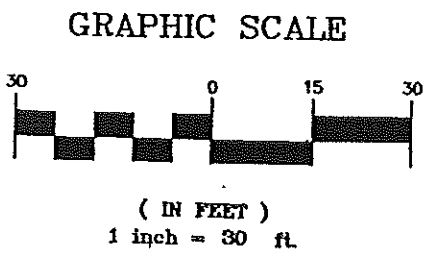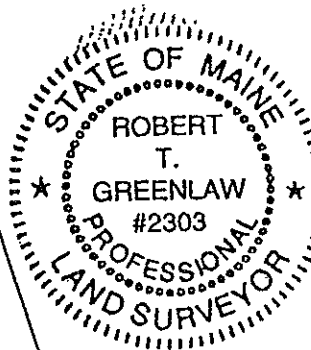

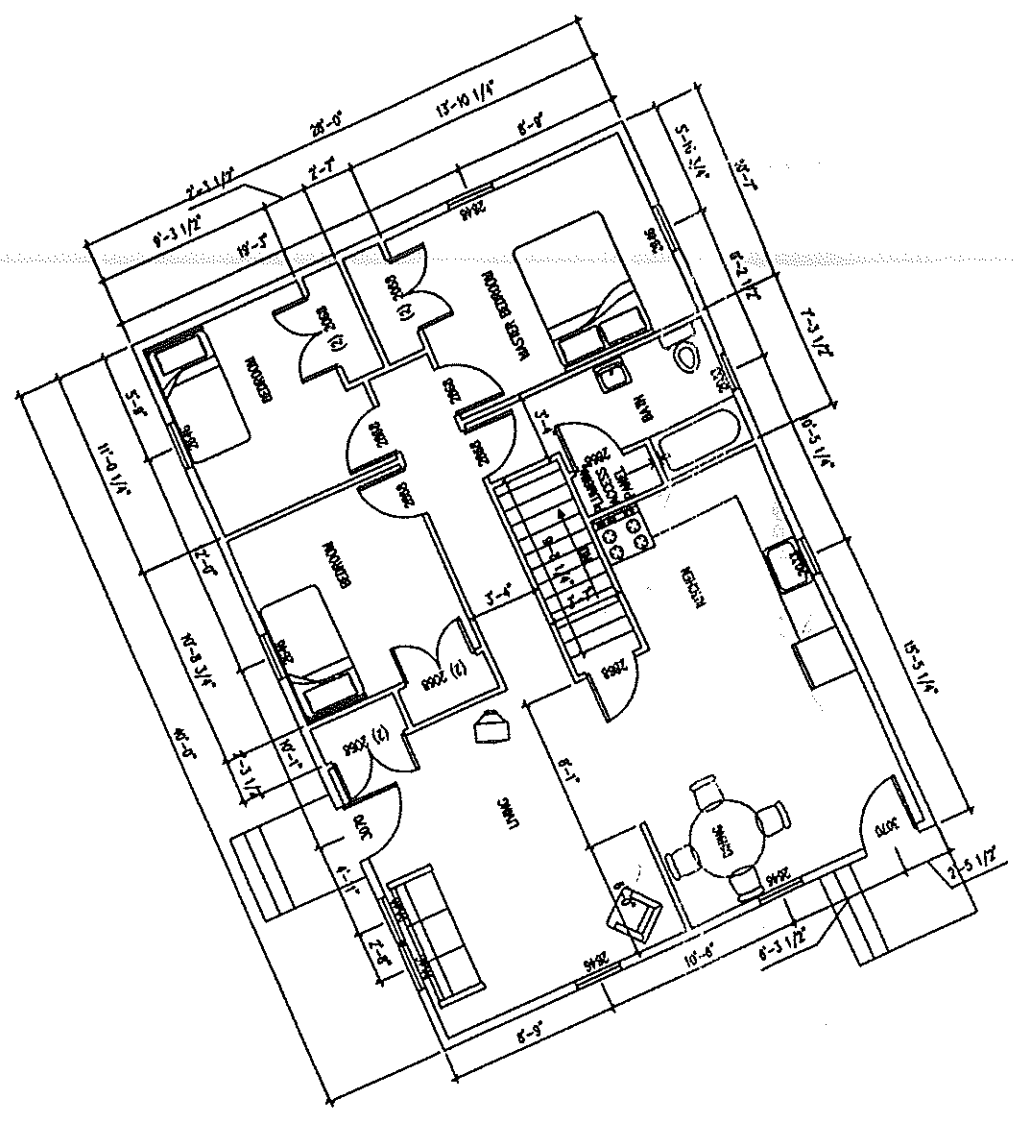

1 SITE PLAN




SCALE: 1/10" = 1'-0"

HABITAT FOR HUMANITY
 200 X 40

DRAWN BY: RGB

ISSUE DATE
 JUNE 13, 2001

SITE PLAN
 S-1

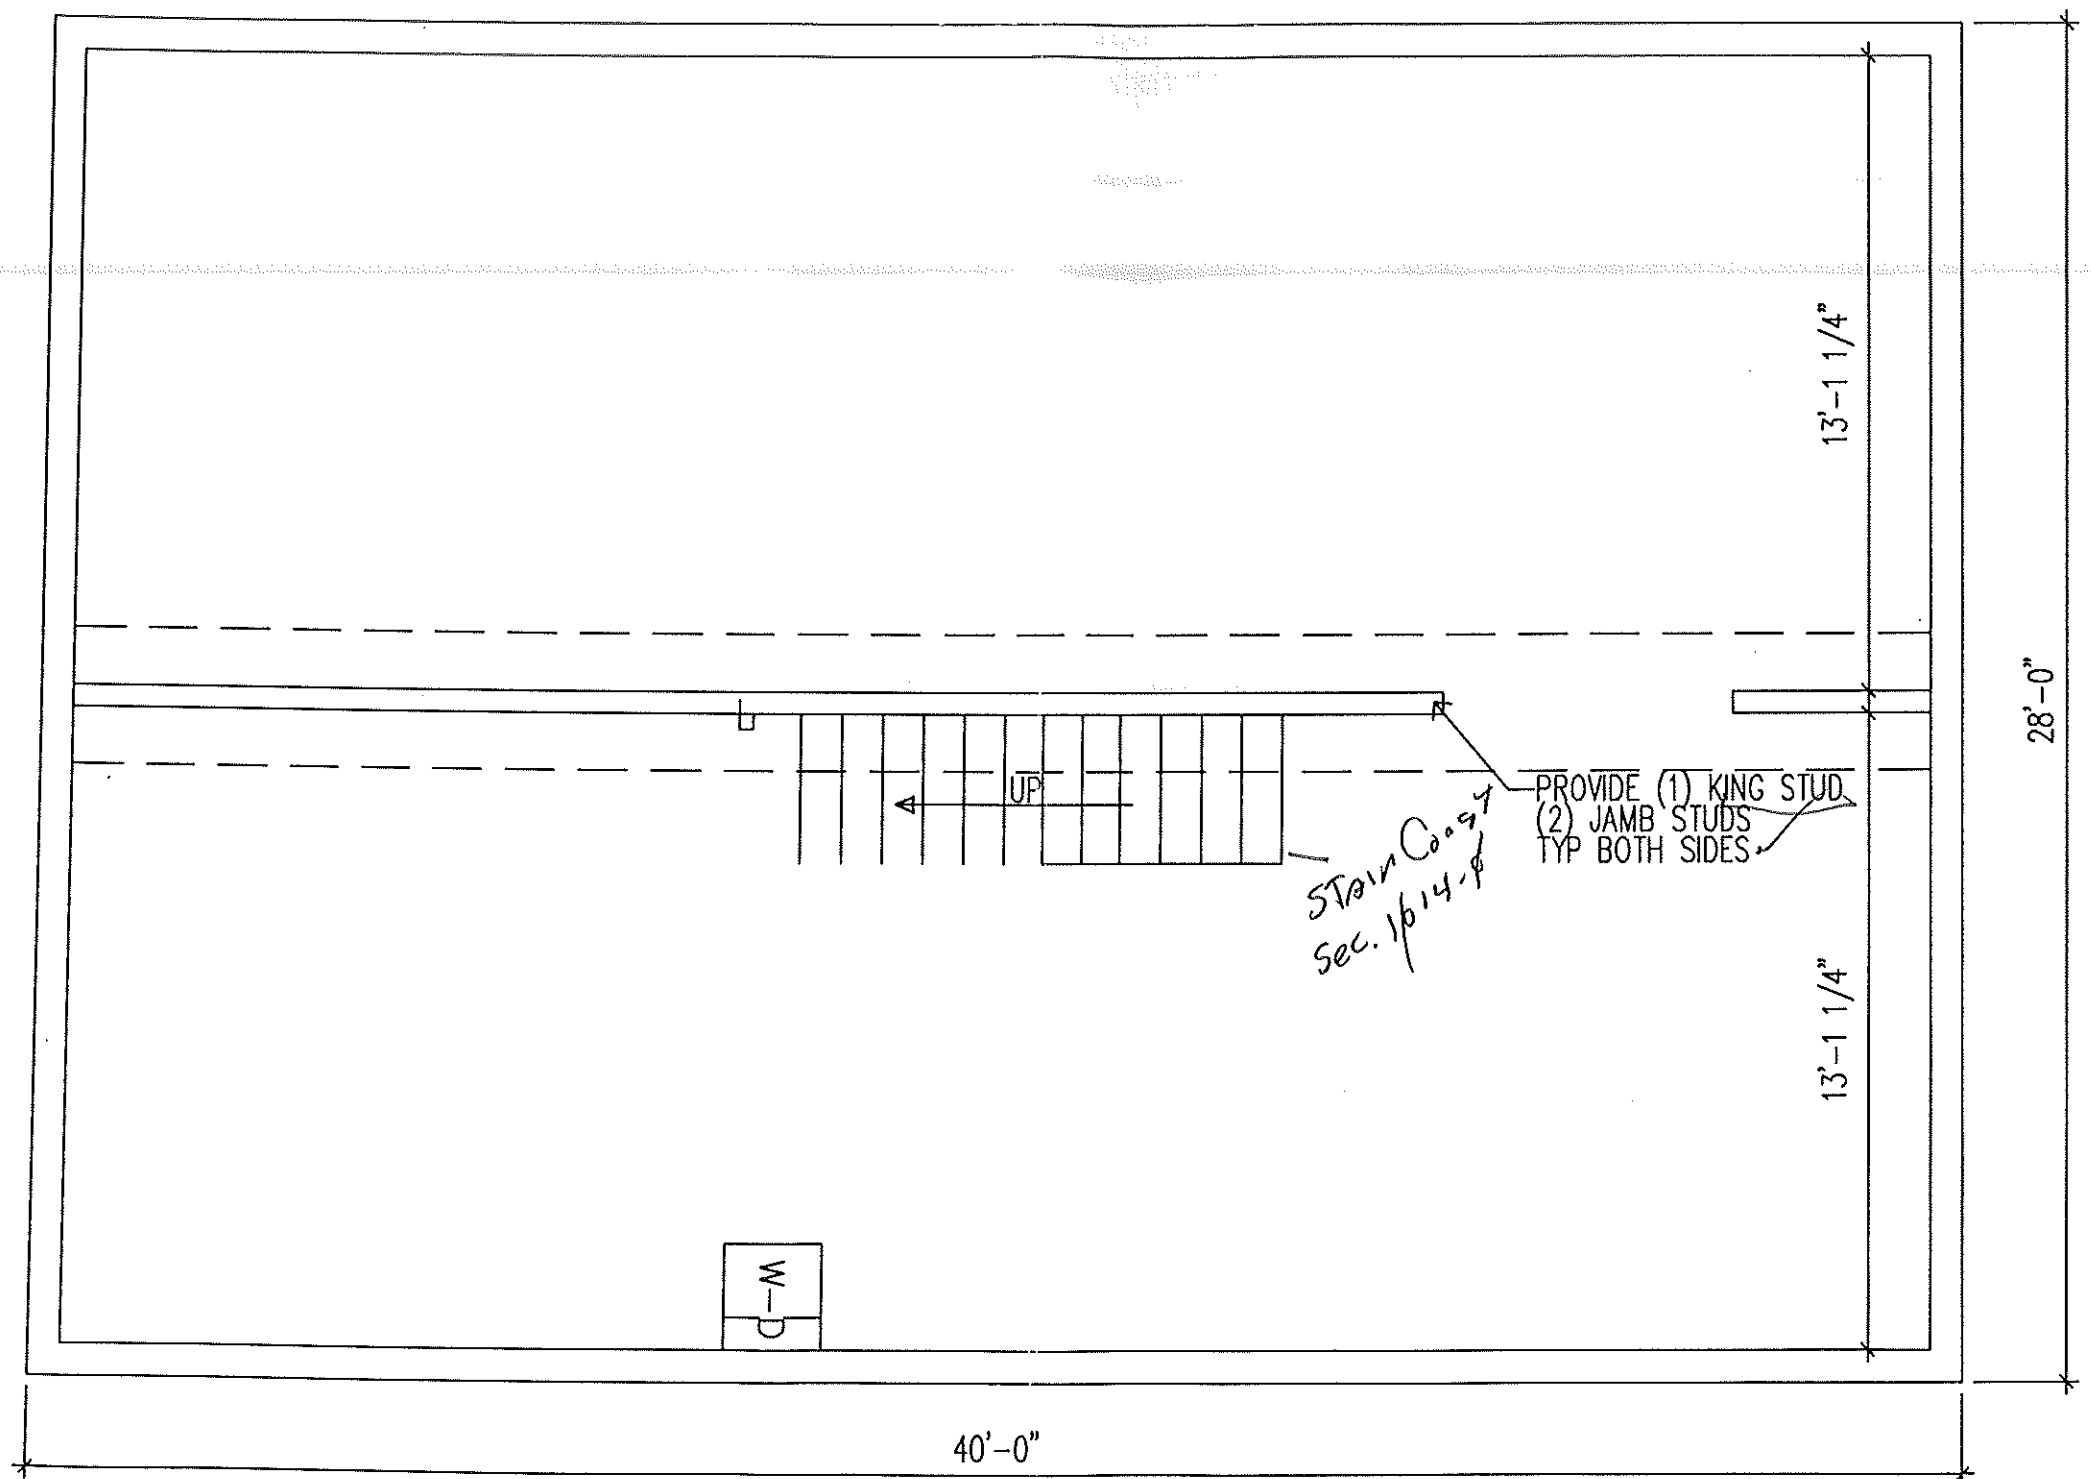

1 BASEMENT PLAN
 A1 | A1 0 4' SCALE: 1/4" = 1'-0"

HABITAT FOR HUMANITY
 40 X 28

DRAWN BY: RGB

ISSUE DATE
 JUNE 13, 2001

BASEMENT
 PLAN
 A-1


HABITAT FOR HUMANITY

DRAWN BY: RGB


ISSUE DATE
JUNE 13, 2001

FIRST FLOOR
PLAN

A-2

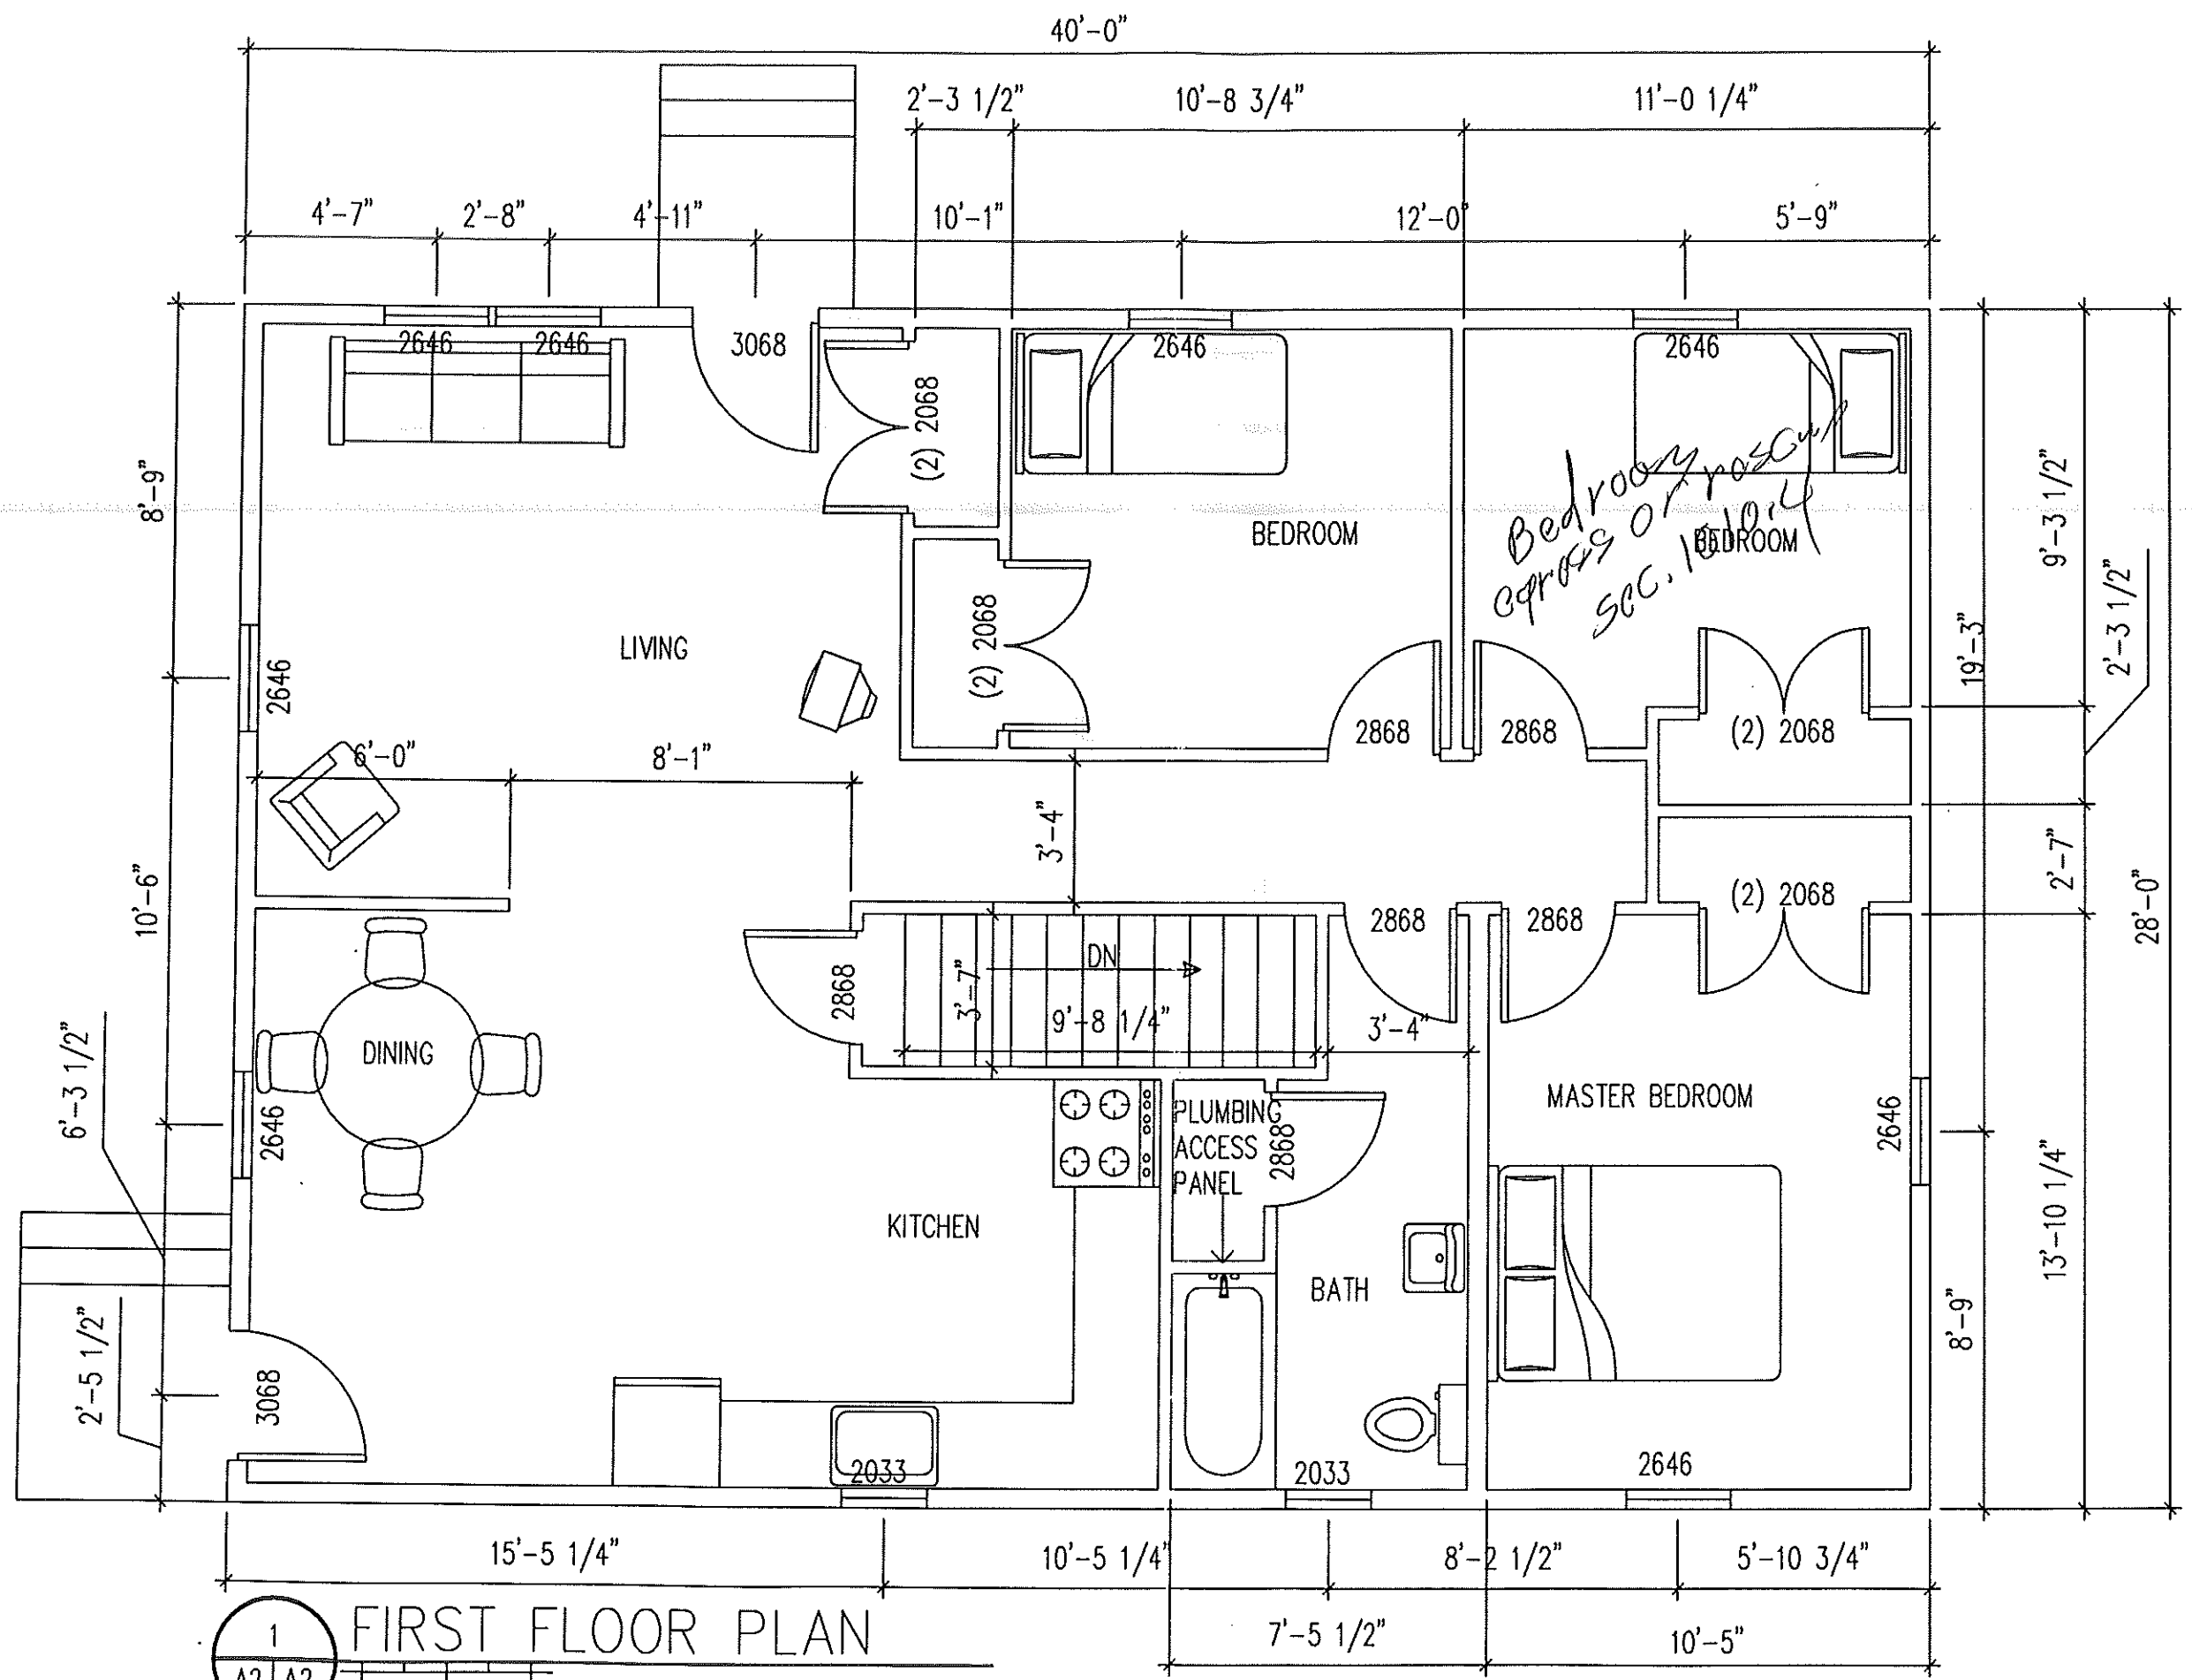

1 FIRST FLOOR PLAN
SCALE: 1/4" = 1'-0"

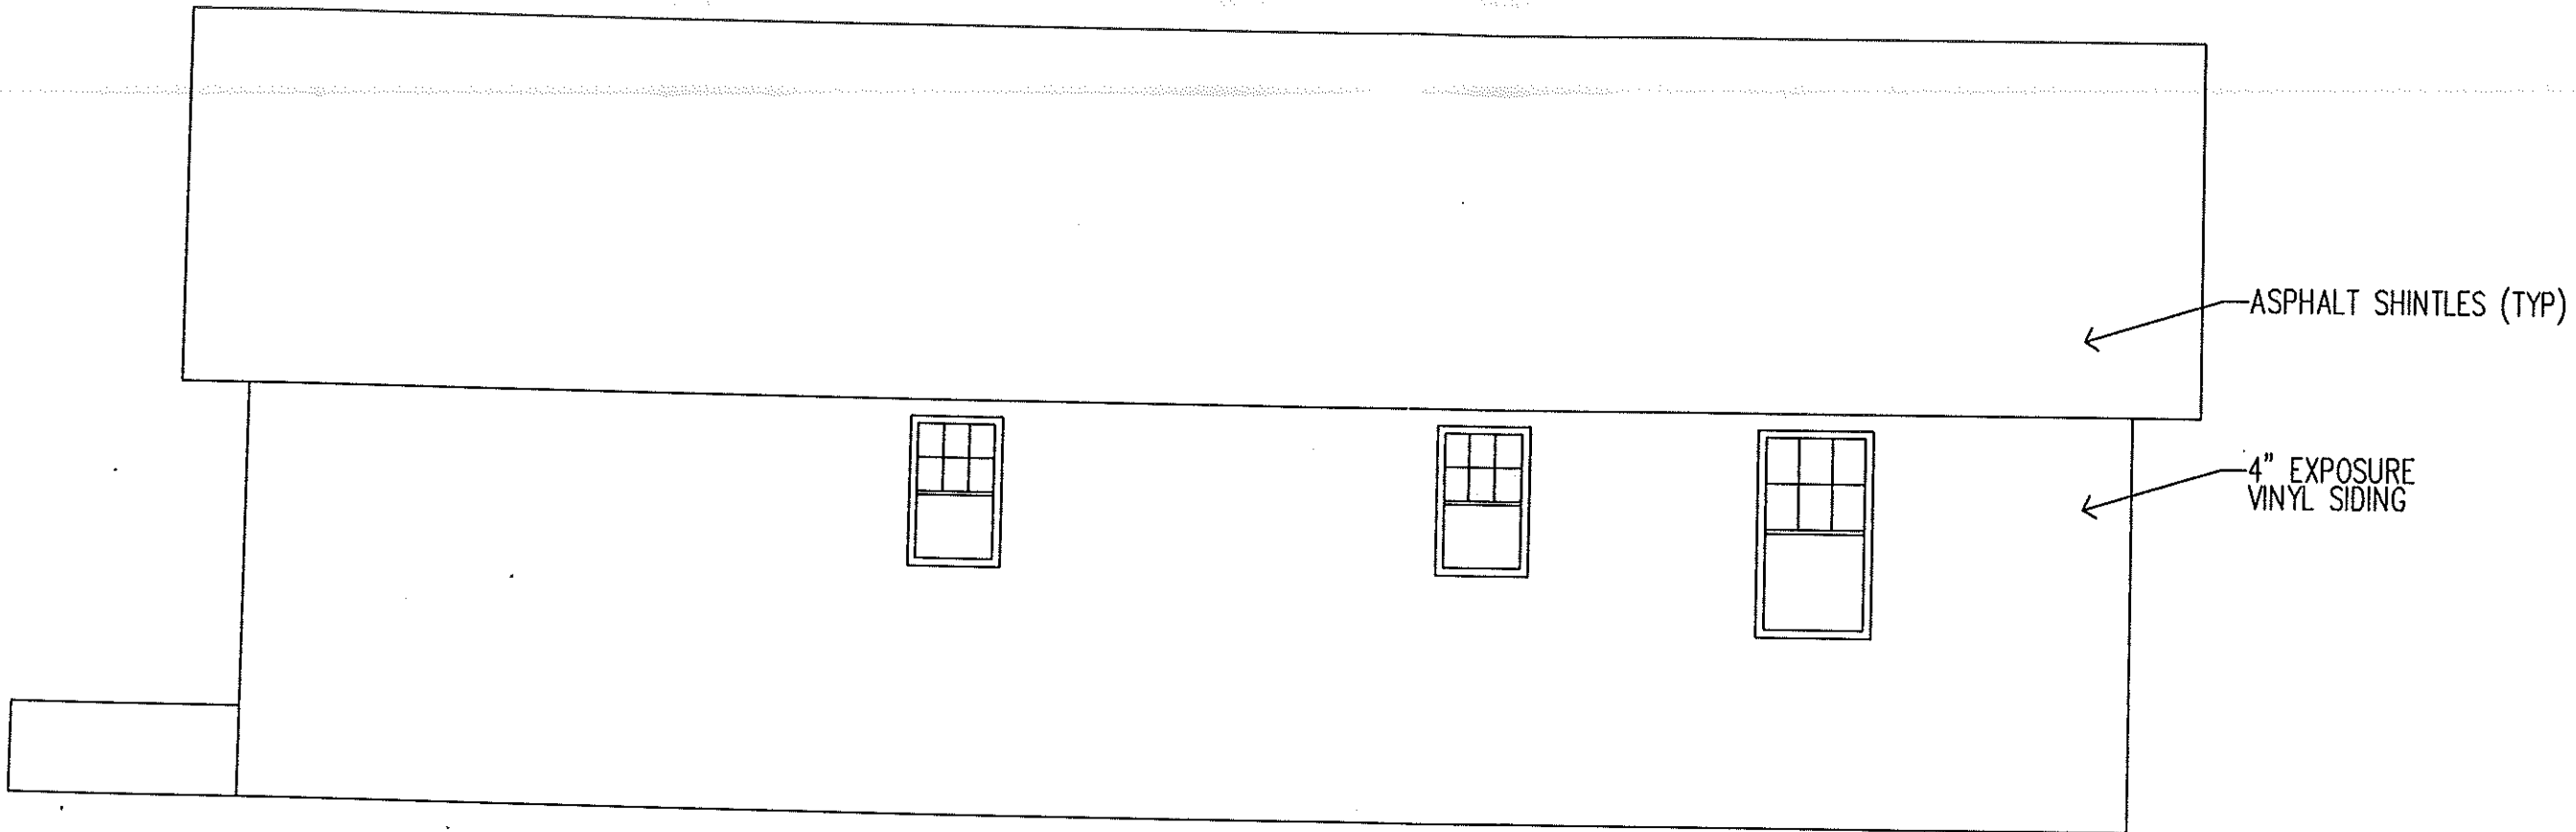


HABITAT FOR HUMANITY
 40
 X
 20

DRAWN BY: RGB

ISSUE DATE
 JUNE 13, 2001

REAR
 ELEVATION
 A-4

1 REAR ELEVATION
 A4 | A4 0 4' SCALE: 1/4" = 1'-0"

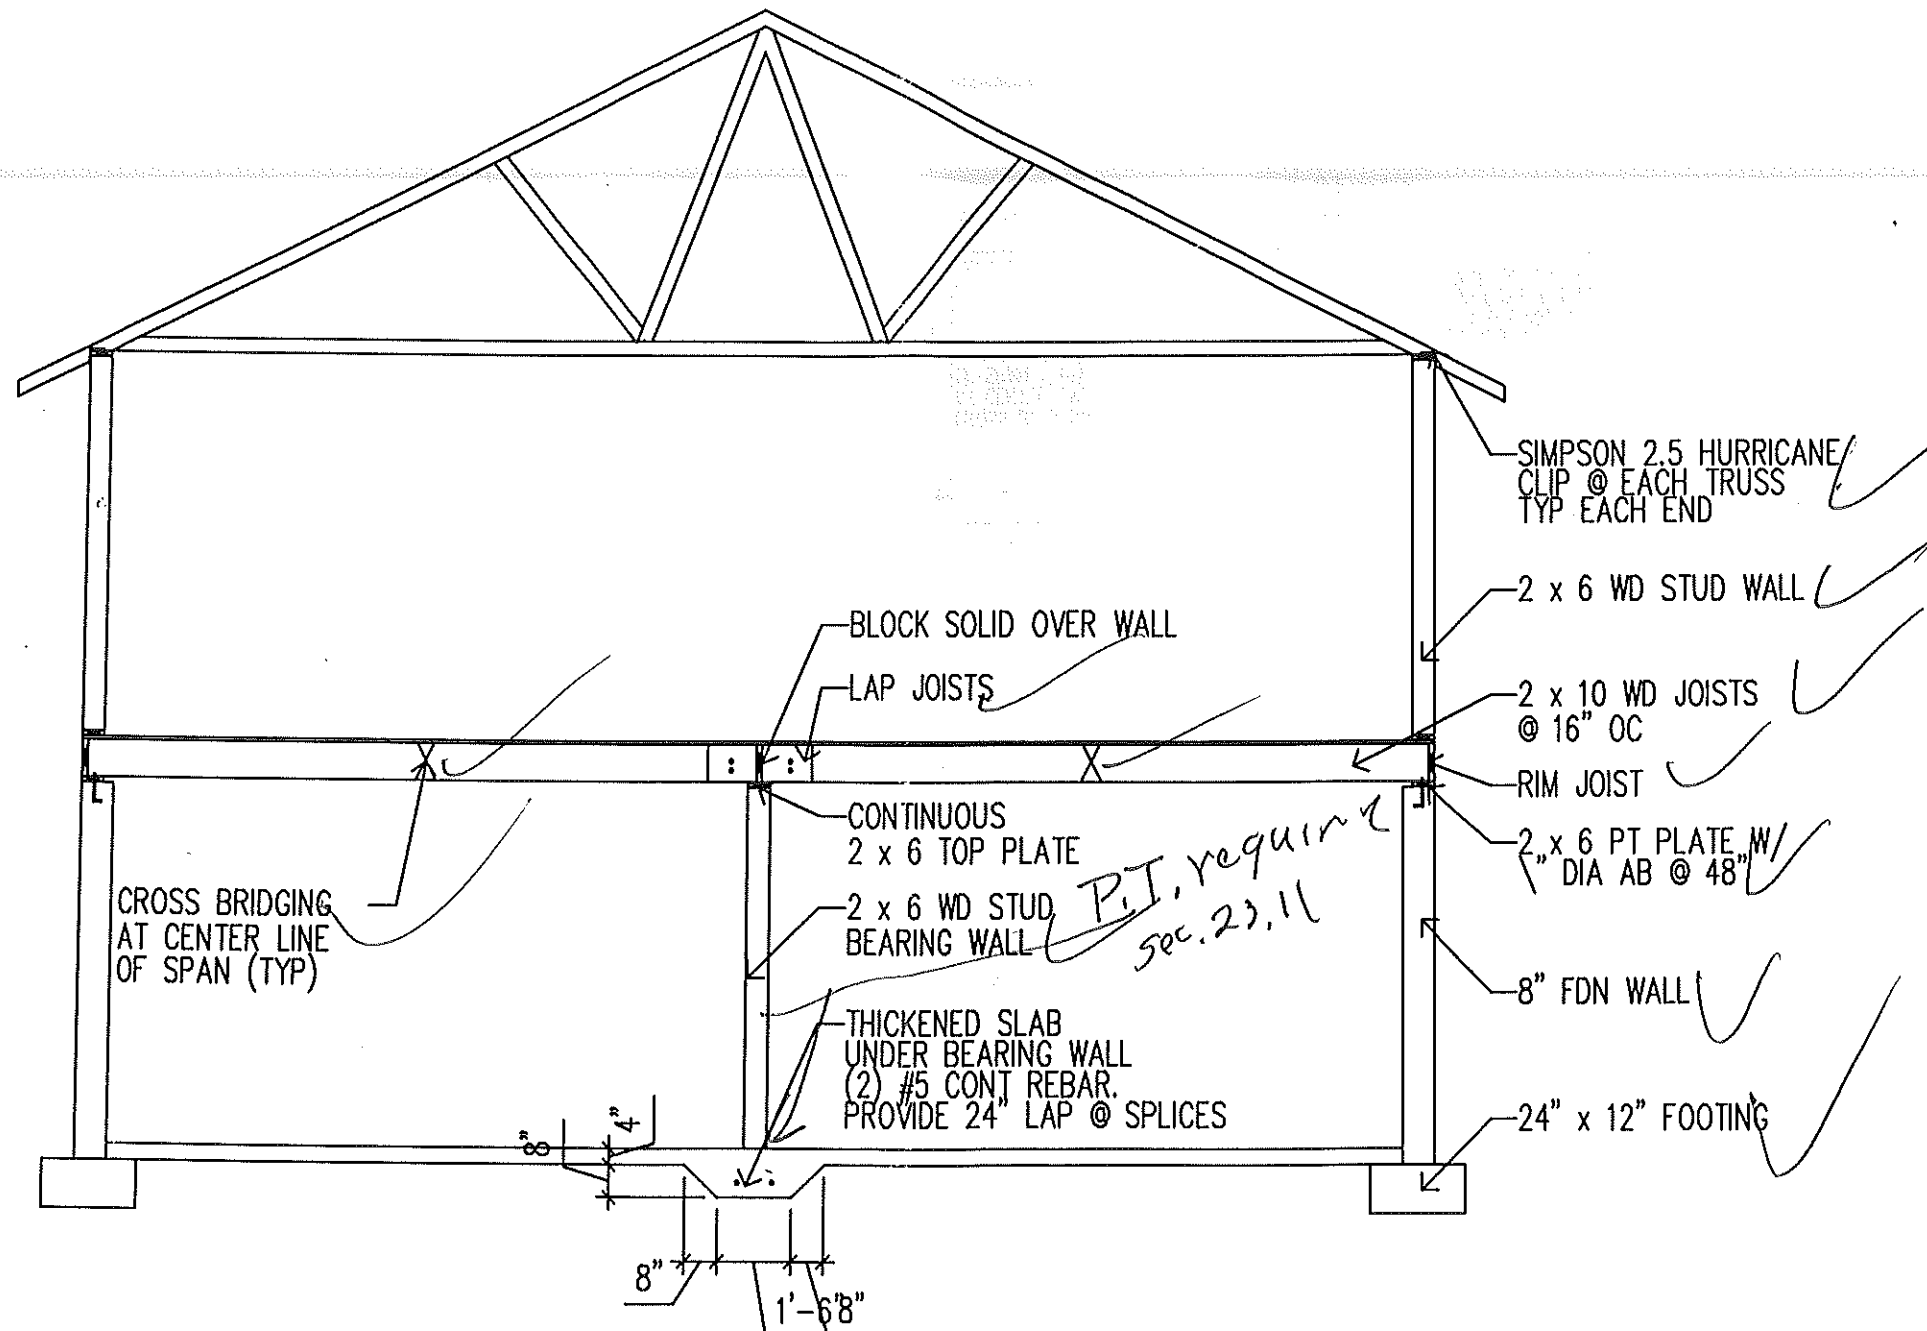


HABITAT FOR HUMANITY
 400
 X
 200

DRAWN BY: JBP

ISSUE DATE
 MARCH 15, 2001

FRAMING SECTION
 A-6

1 FRAMING CROSS SECTION
 A6 | A6 0 4' SCALE: 1/4" = 1'-0"

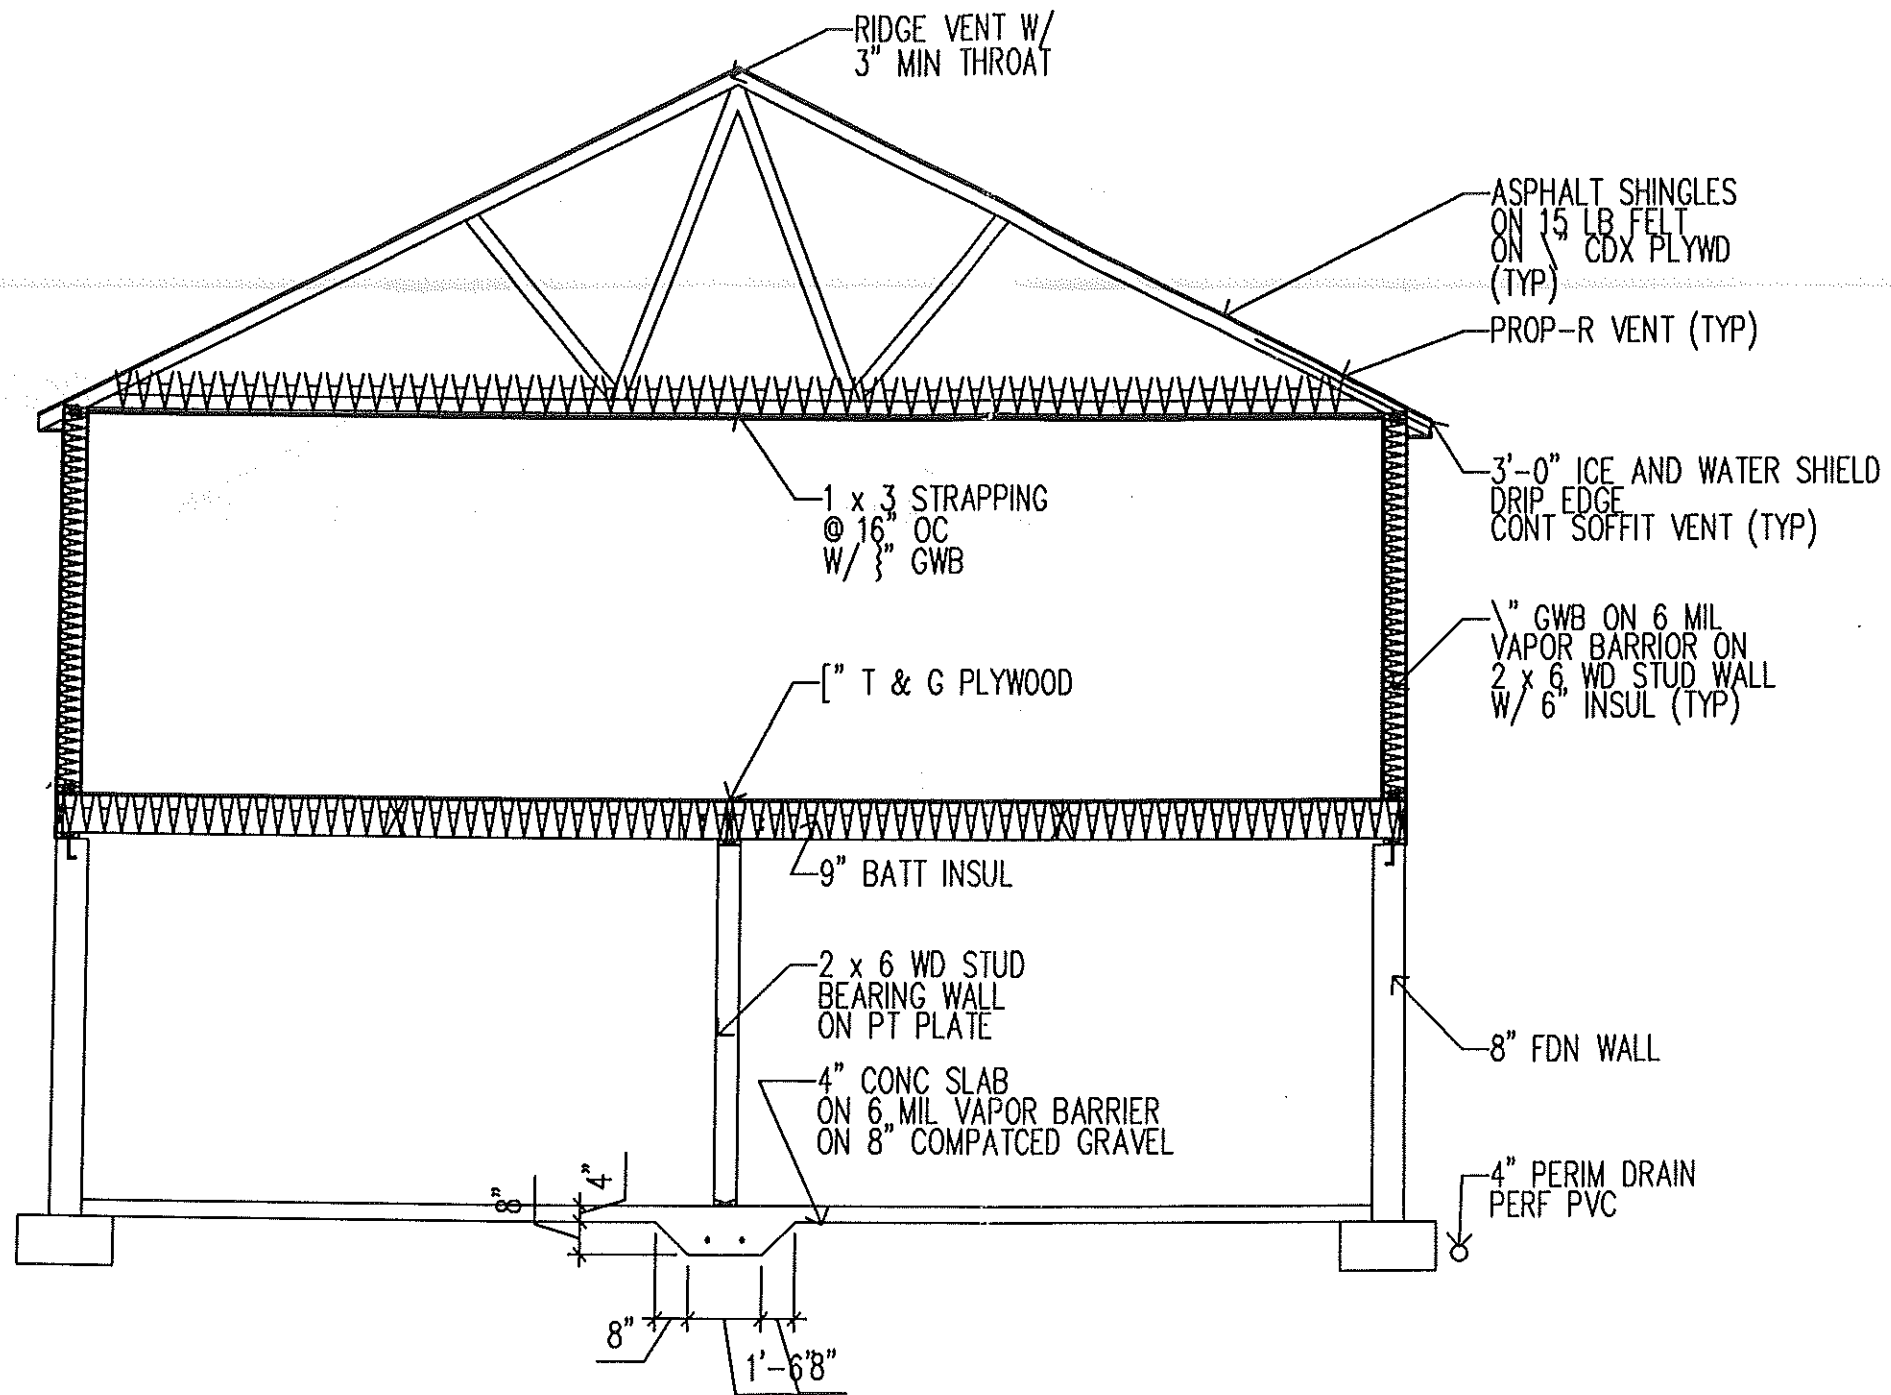


1 CROSS SECTION
 0 4' SCALE: 1/4" = 1'-0"

HABITAT FOR HUMANITY

DRAWN BY: JBP

ISSUE DATE
 MARCH 15, 2001

CROSS SECTION
 A-7

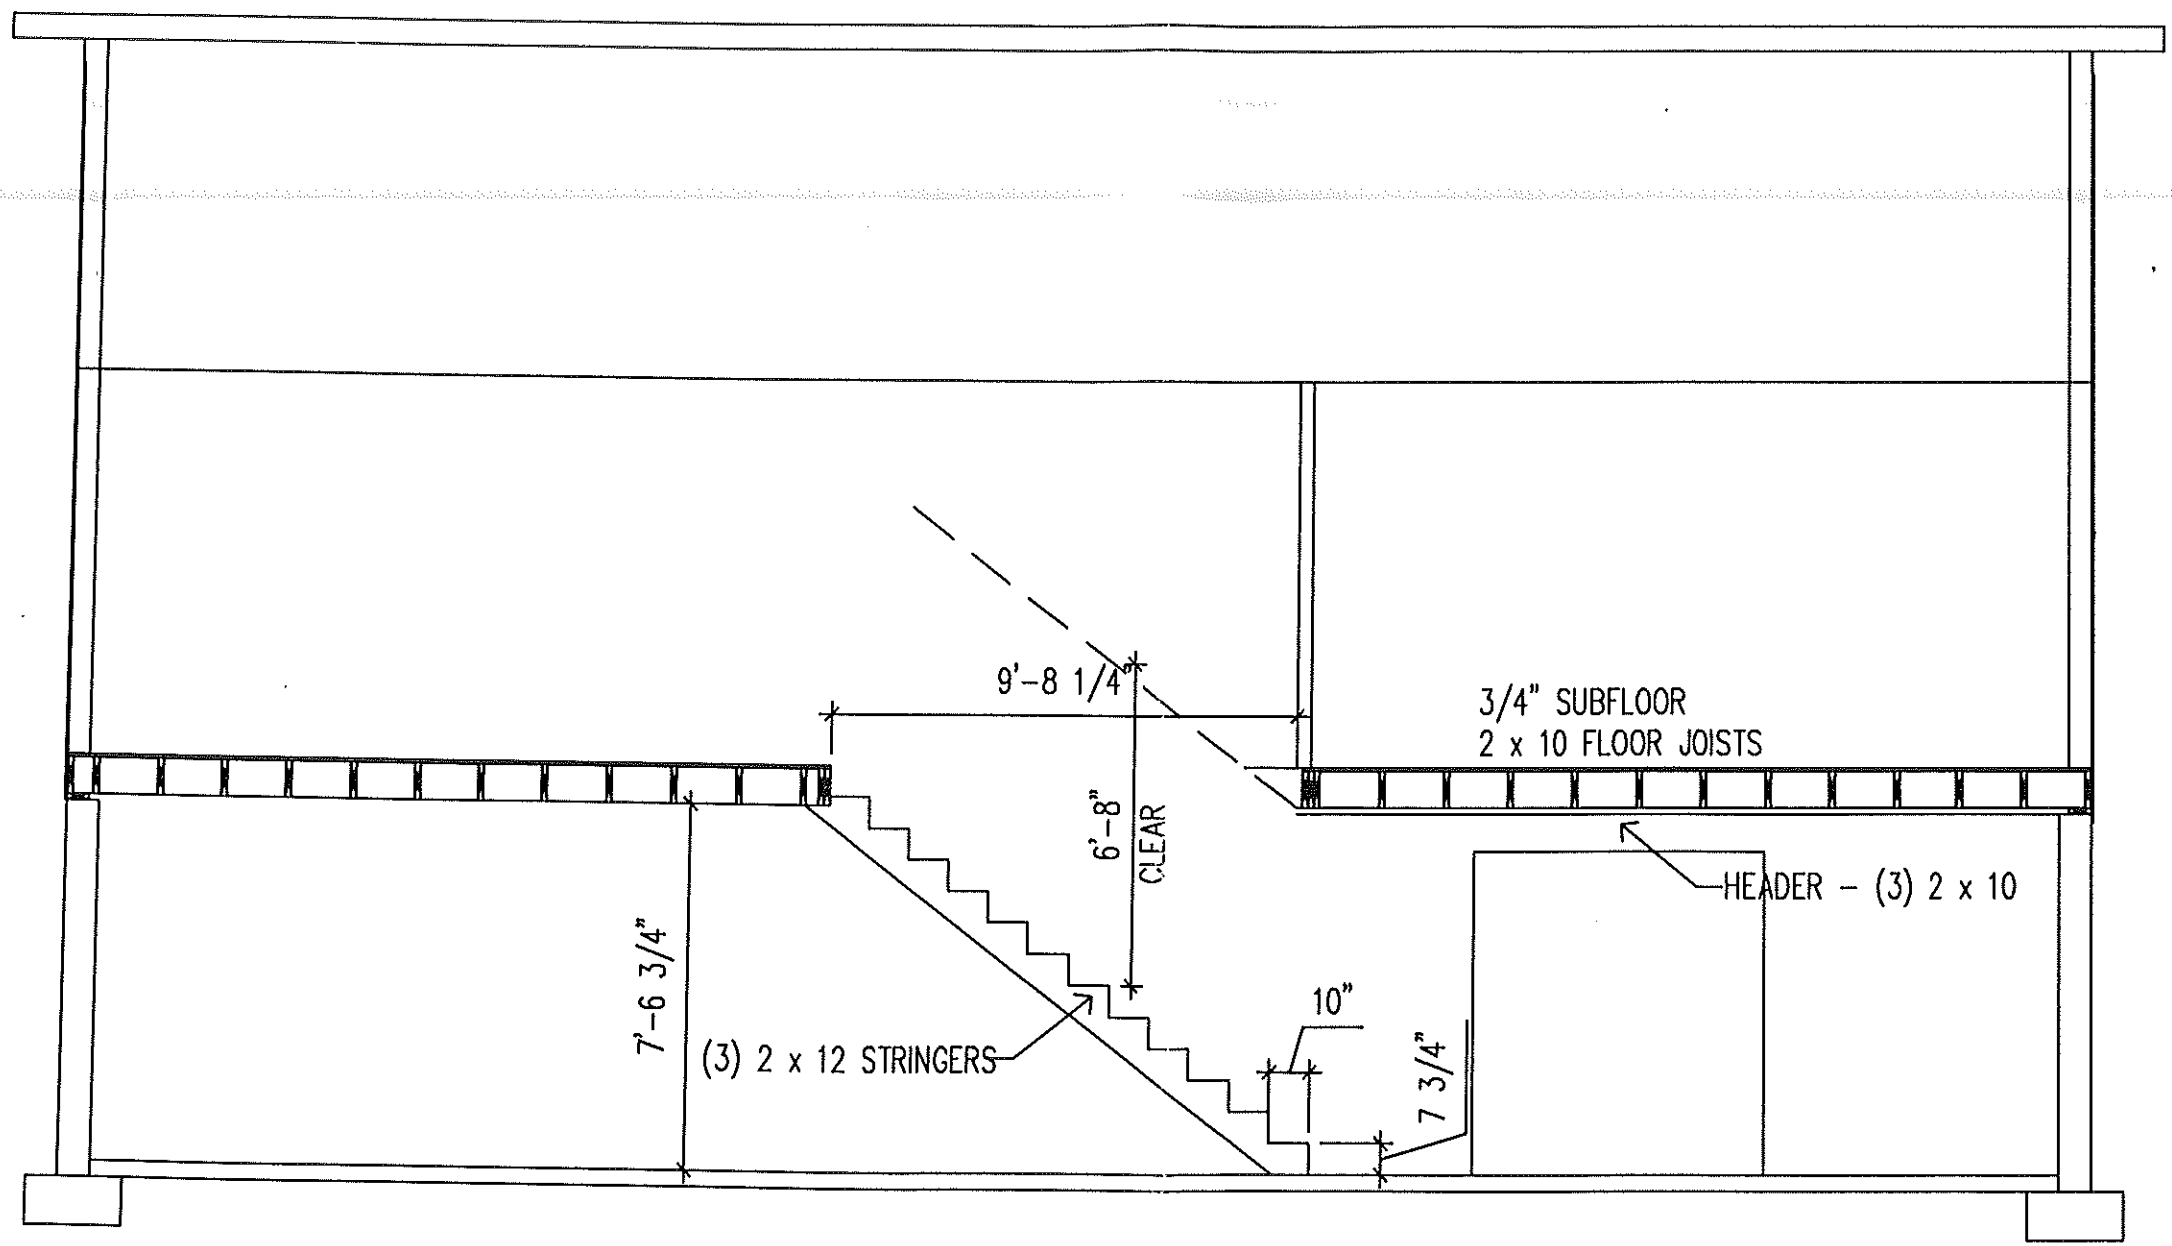

HABITAT FOR HUMANITY
4050
X
200

DRAWN BY: RGB

ISSUE DATE
JUNE 13, 2001

STAIR SECTION
A-8

1 STAIR SECTION
A8 | A8 0 4' SCALE: $\frac{1}{4}" = 1'-0"$