




Reviewed for Code Compliance  
Inspectors Division  
Approved with Conditions

Date: 02/26/16

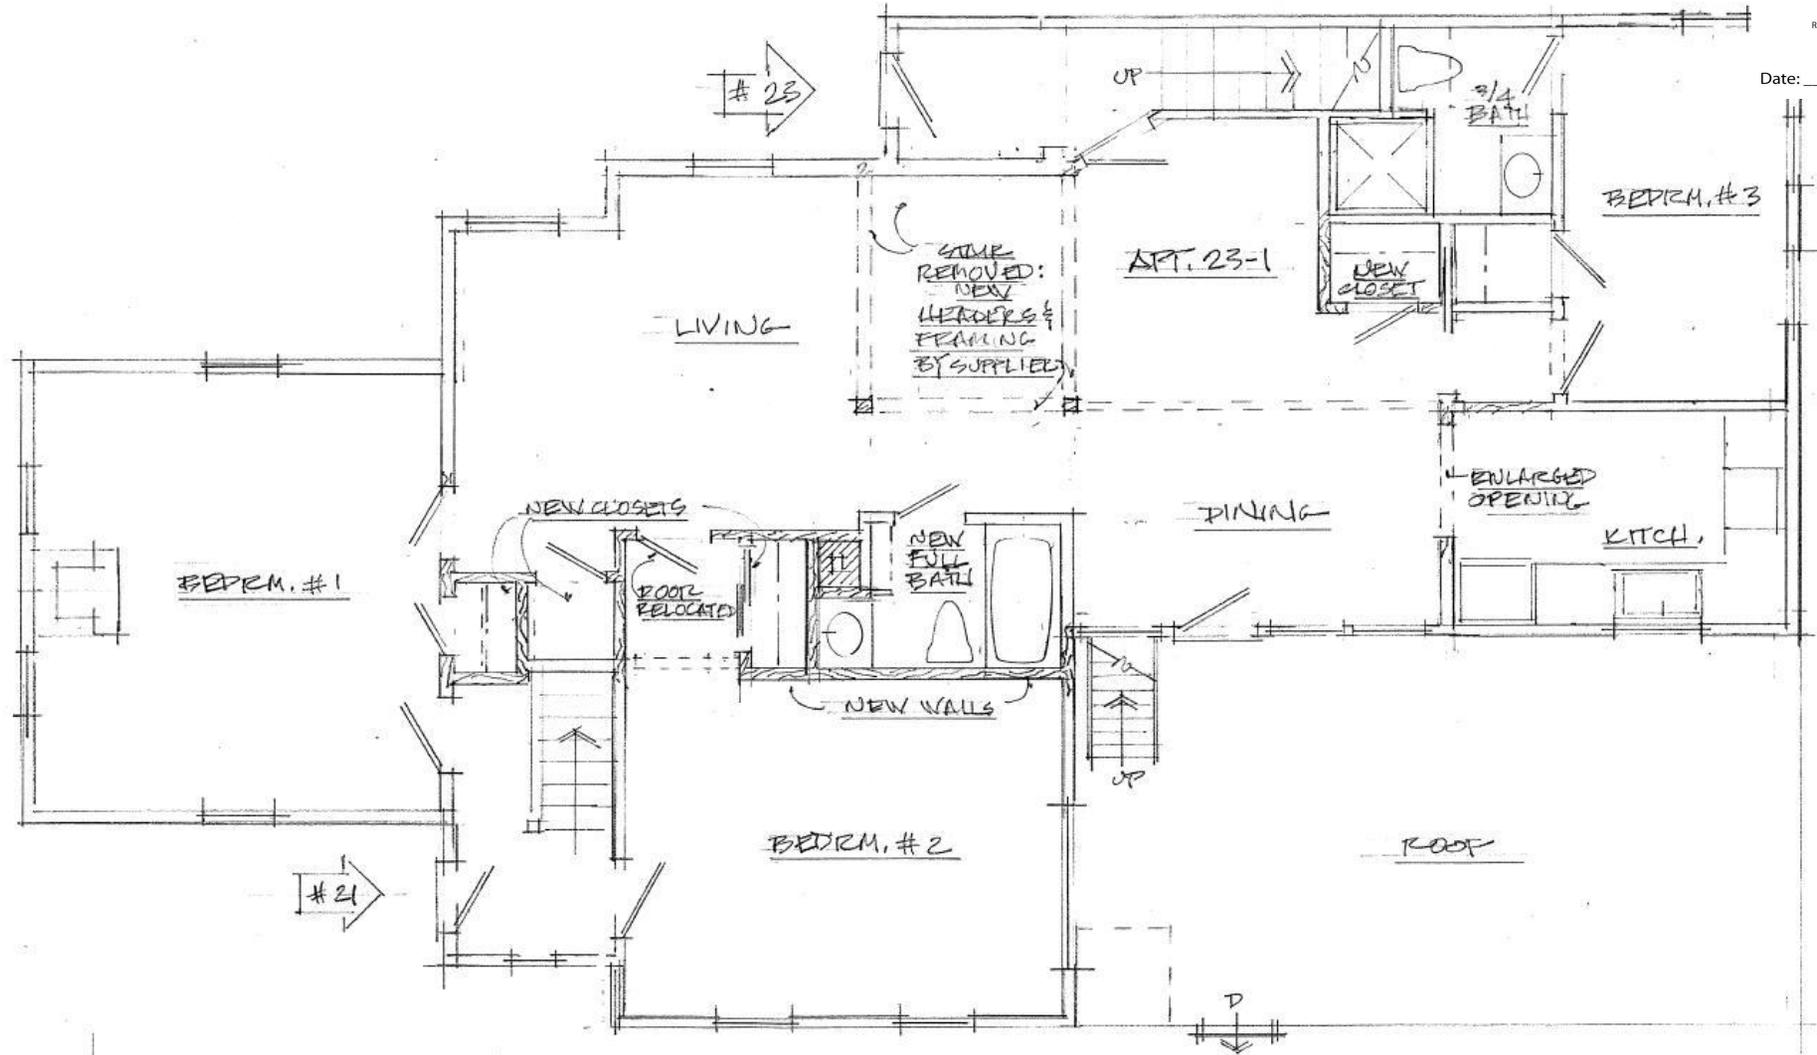

21-23 EASTERN FROM  
FIRST FLOOR PLAN: PROPOSAL  
1/4" = 1'-0"  
1/4/10