
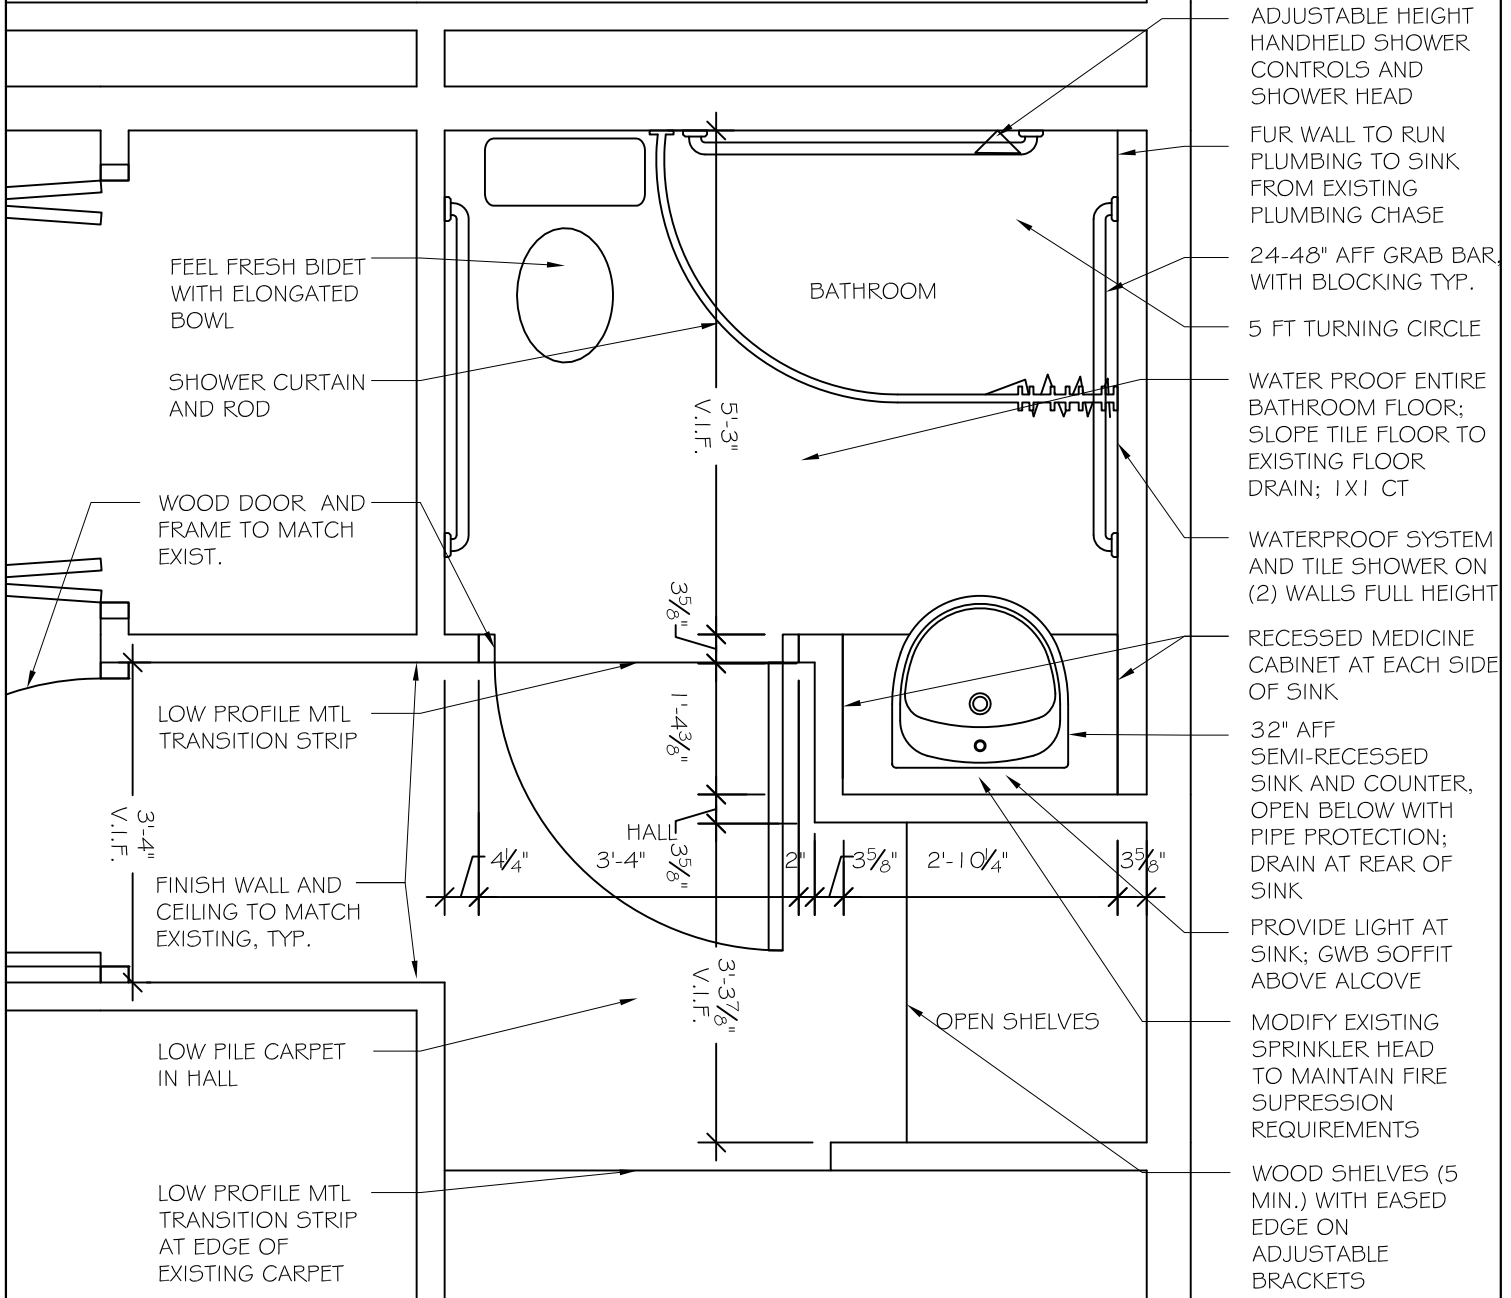


GENERAL PLAN NOTES

1. CONSTRUCTION TYPE METAL STUD. VERIFY ALL DIMENSIONS IN FIELD. NOTIFY ARCHITECT OF ANY DISCREPANCIES BETWEEN EXISTING CONDITIONS AND DRAWINGS.
2. CONSTRUCTION TYPE TO MEET MUBEC AND ALL APPLICABLE ENERGY AND LIFE SAFETY CODES.
3. ALL GWB TO RECEIVE TAPE AND JOINT COMPOUND; ALL EXPOSED GWB TO RECEIVE (3) COAT SYSTEM WITH (1) PRIMED COAT AND (2) COATS OF PAINT.
4. ALL SWITCHES TO BE MOUNTED 36" MAX ABOVE FINISH FLOOR; ALL OUTLETS TO BE MOUNTED 24" MIN ABOVE FINISH FLOOR.

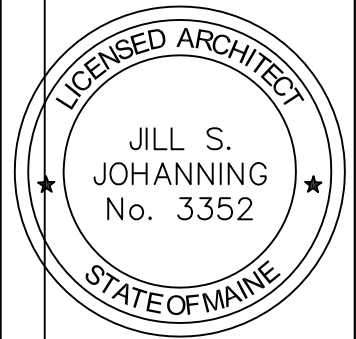

AEI | OMARK RESIDENCE
 PORTLAND, ME
 BATHROOM PLAN

DATE : 09.16.16

SCALE: 1/2" = 1'-0"

