


Building Hallway

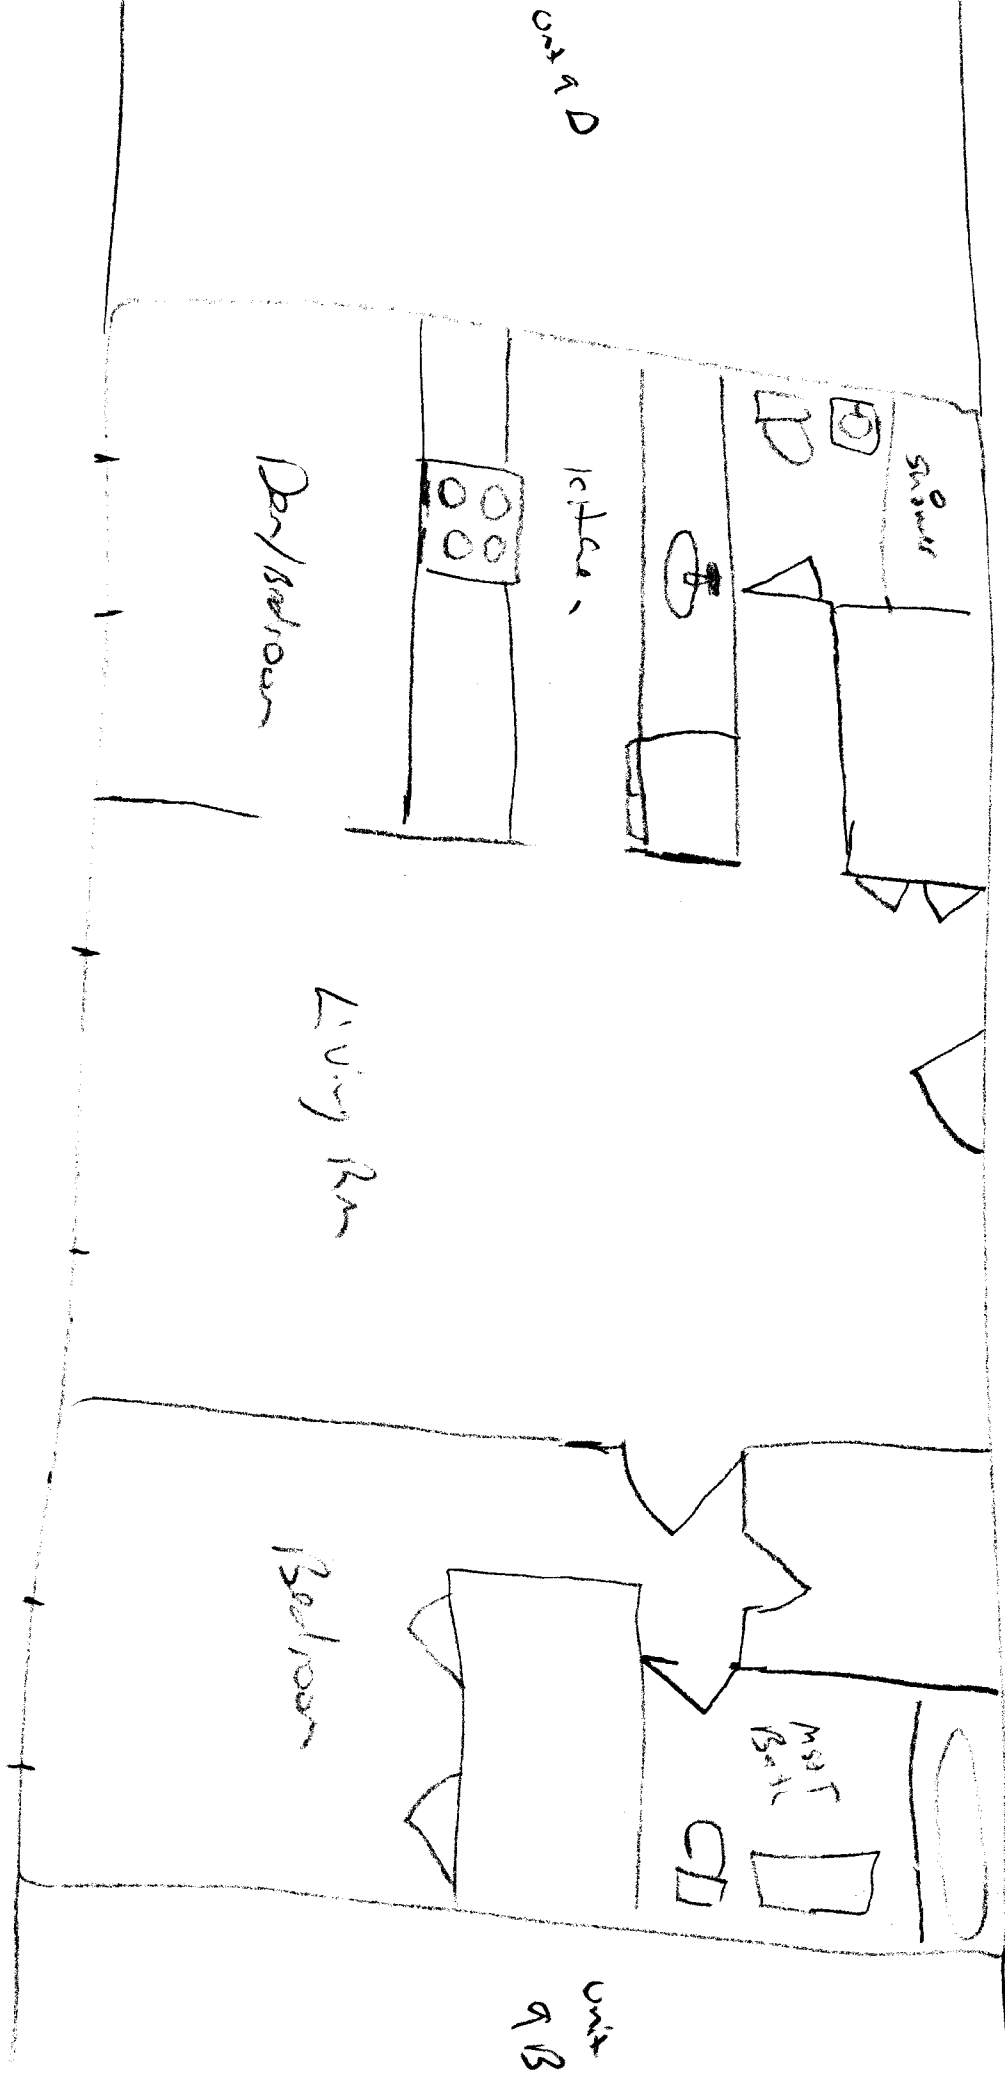

Unit 913

Outside