

GRANT HAYS  
ASSOCIATES

ARCHITECTURE & INTERIOR DESIGN  
P.O. BOX 6179 FALMOUTH MAINE 04105  
207.871.5900 www.granthays.com

DATE

REVISION

PROJECT NAME

3 UNIT APARTMENT BUILDING  
162 EASTERN PROMENADE

162 EASTERN PROMENADE LLC.  
162 EASTERN PROMENADE  
PORTLAND, MAINE 04101

SHEET

BUILDING SECTION

DATE  
19 OCT 2015

SCALE  
1/4"=1'-0"


DRAWN  
JAM/MFH

JOB NO.  
150815


SHEET

A11

COPYRIGHT  
REPRODUCTION OR USE OF THIS  
DOCUMENT WITHOUT WRITTEN  
PERMISSION FROM GRANT HAYS  
ASSOCIATES IS PROHIBITED.

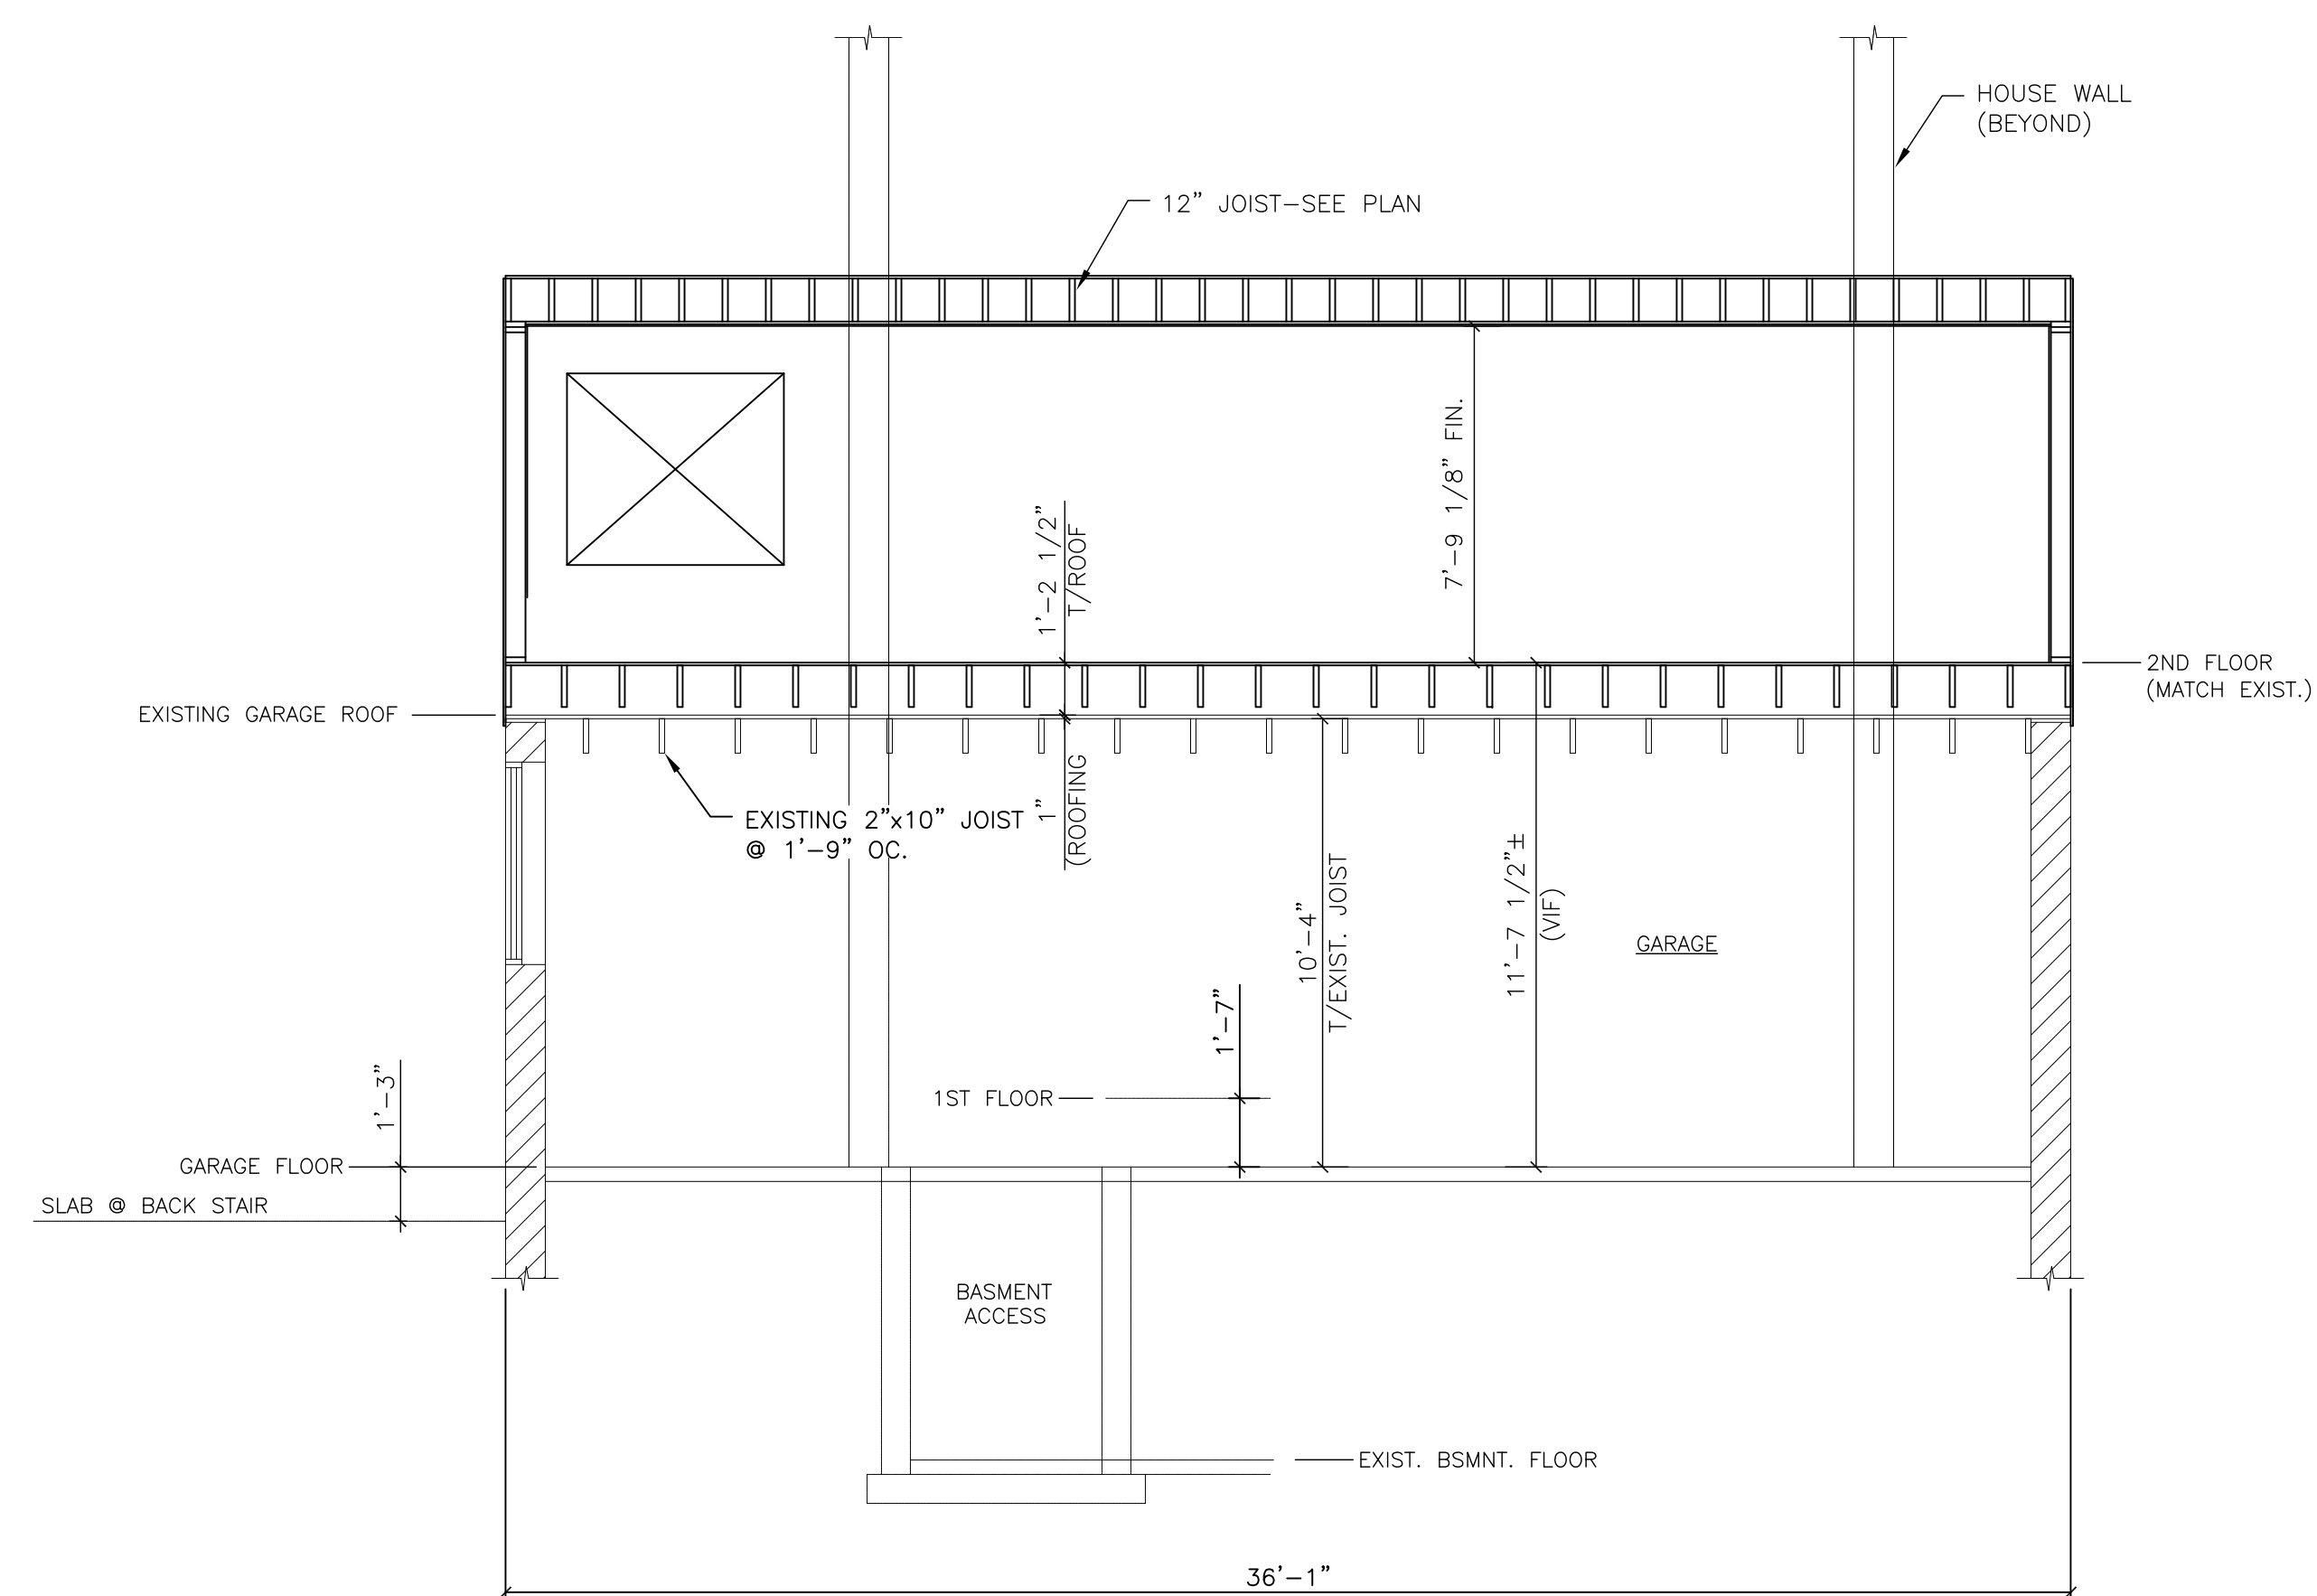

F  
A5 SECTION  
SCALE: 1/4"=1'-0"

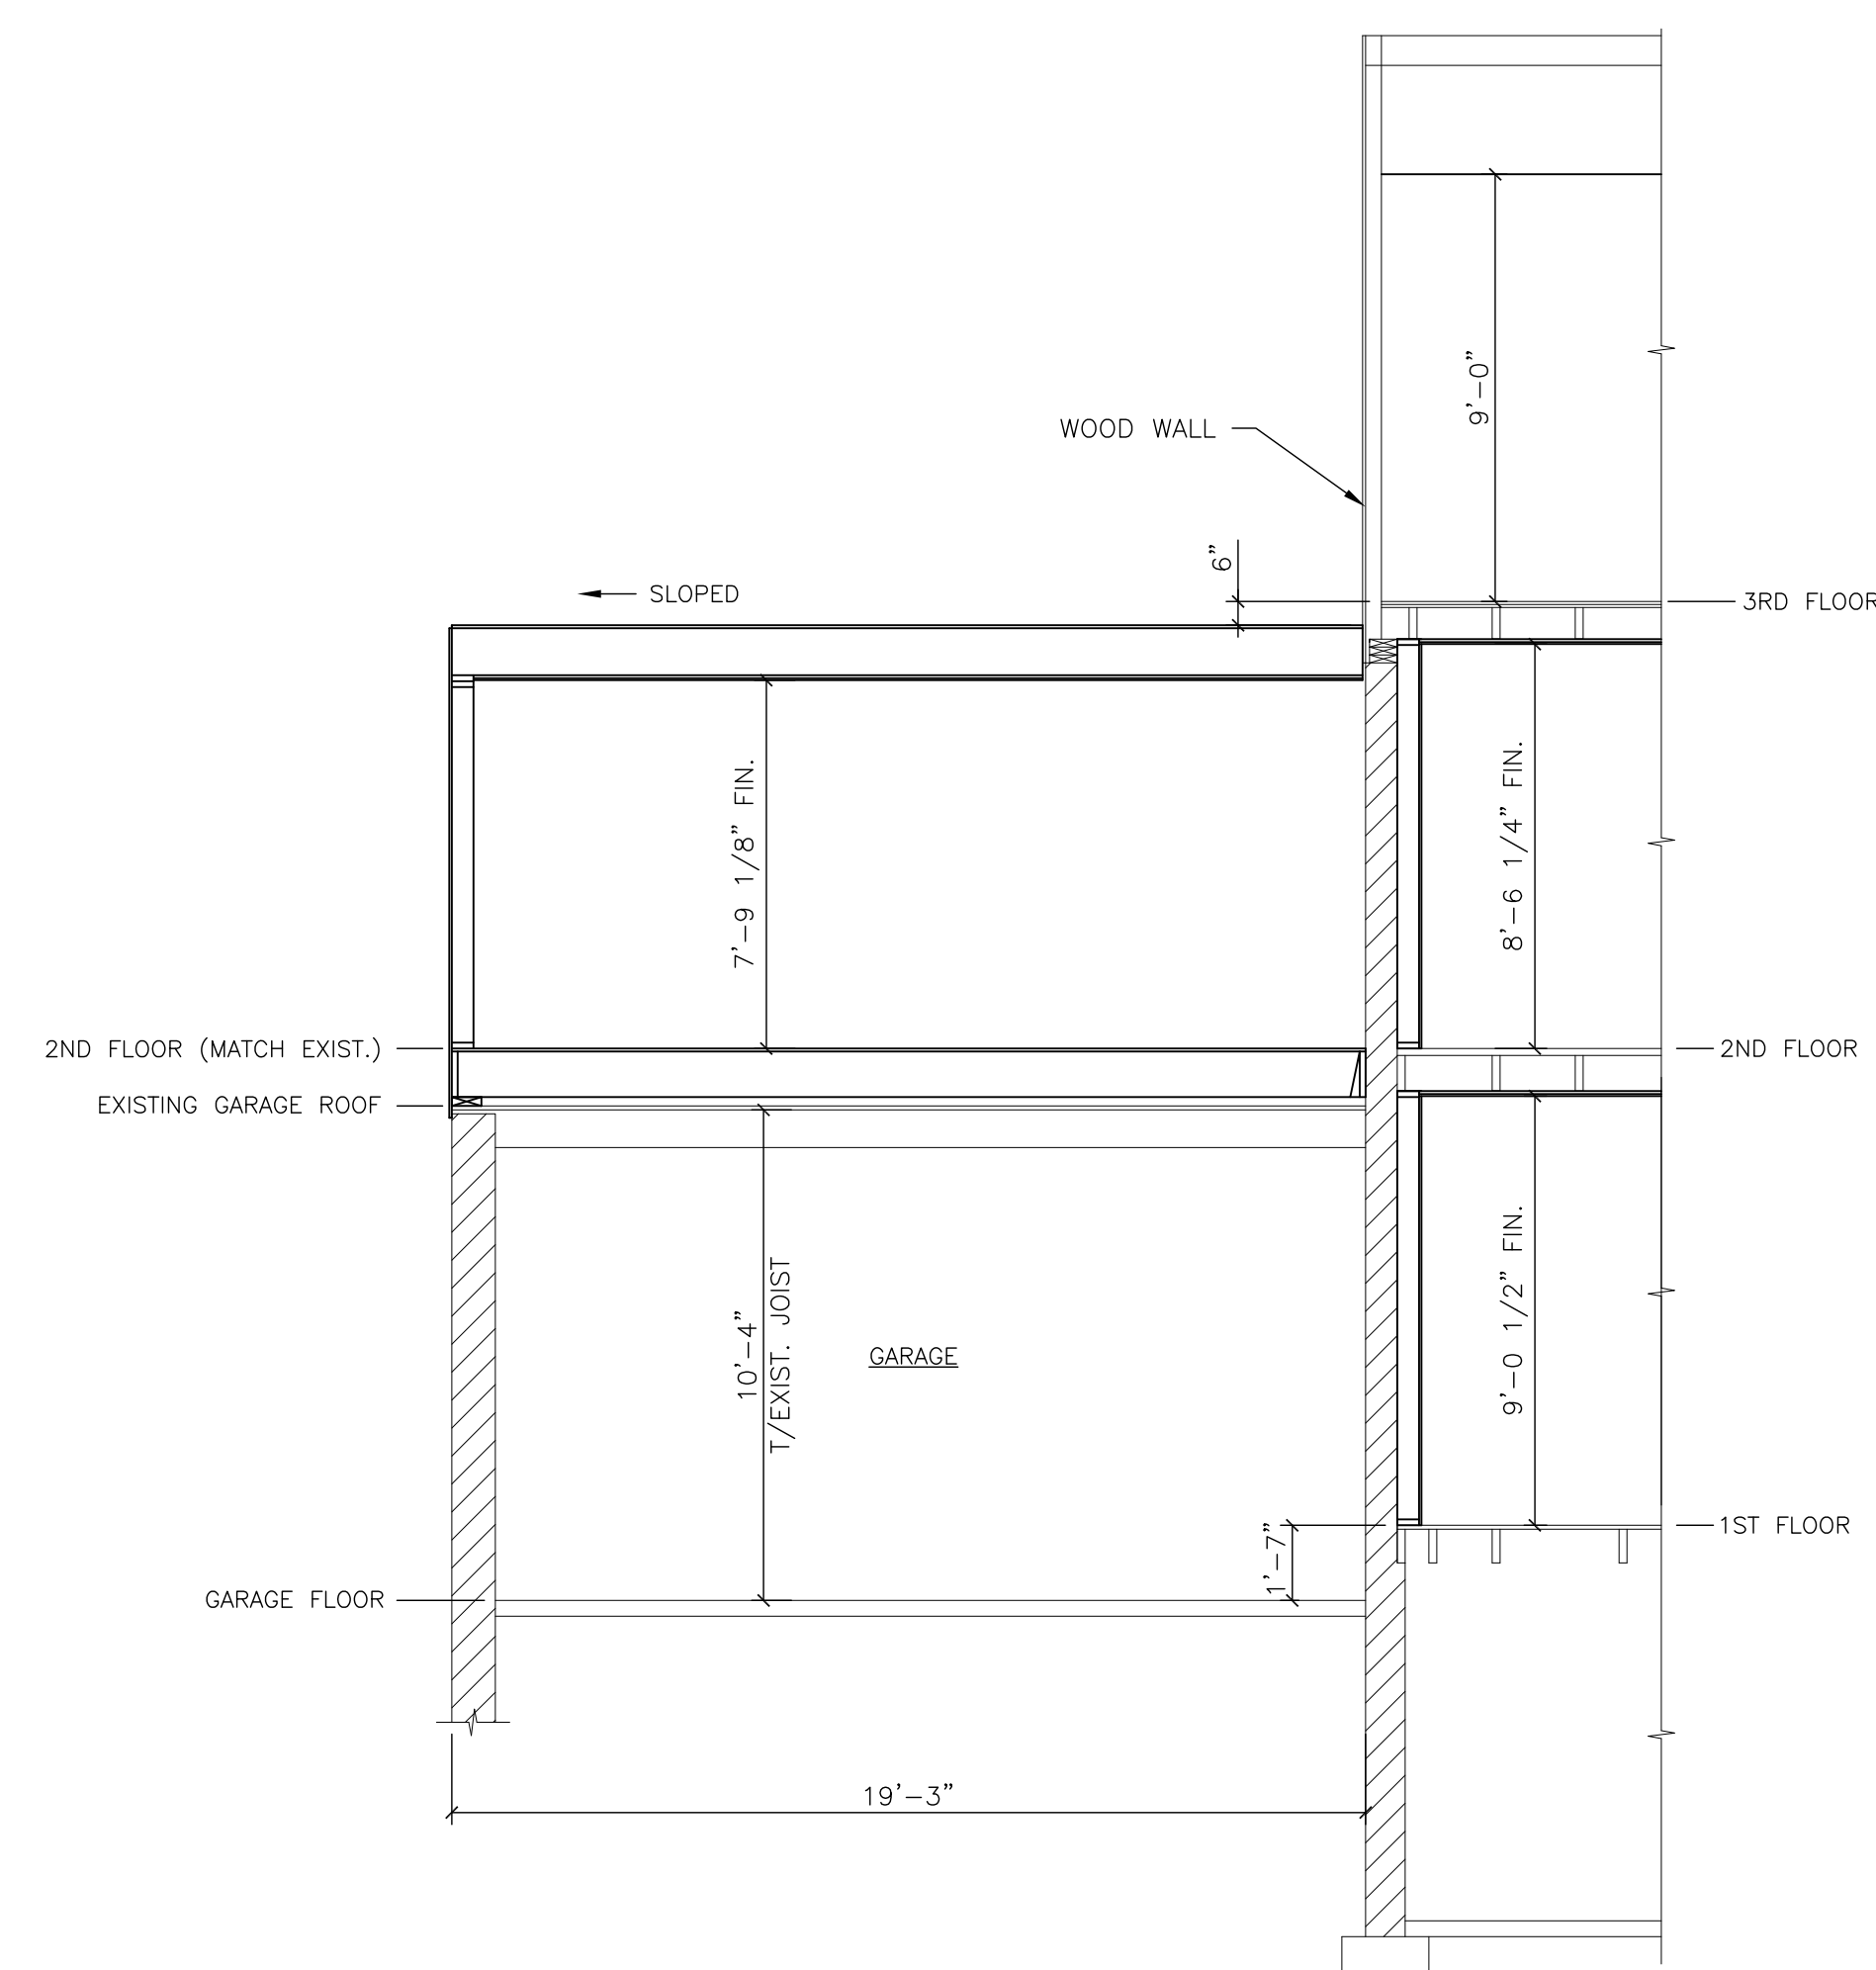

G  
A5 SECTION  
SCALE: 1/4"=1'-0"

