

DATE

REVISION

PROJECT NAME

3 UNIT APARTMENT BUILDING
162 EASTERN PROMENADE
162 EASTERN PROMENADE
PORTLAND, MAINE 04101

SHEET

BUILDING SECTION

DATE
19 OCT 2015

SCALE
1/4"=1'-0"

DRAWN
JAM/MFH


JOB NO.
150815

SHEET


A9

COPYRIGHT
REPRODUCTION OR USE OF THIS
DOCUMENT WITHOUT WRITTEN
PERMISSION FROM GRANT HAYS
ASSOCIATES IS PROHIBITED.


* MAKE ROOF FLUSH AT RIDGE BY ADJUSTING WALL HEIGHT. MUST FIT EGRESS WINDOW AND KEEP MINIMUM PITCH OF 4/12, INCREASE PITCH IF POSSIBLE AND ADJUST HEADER.

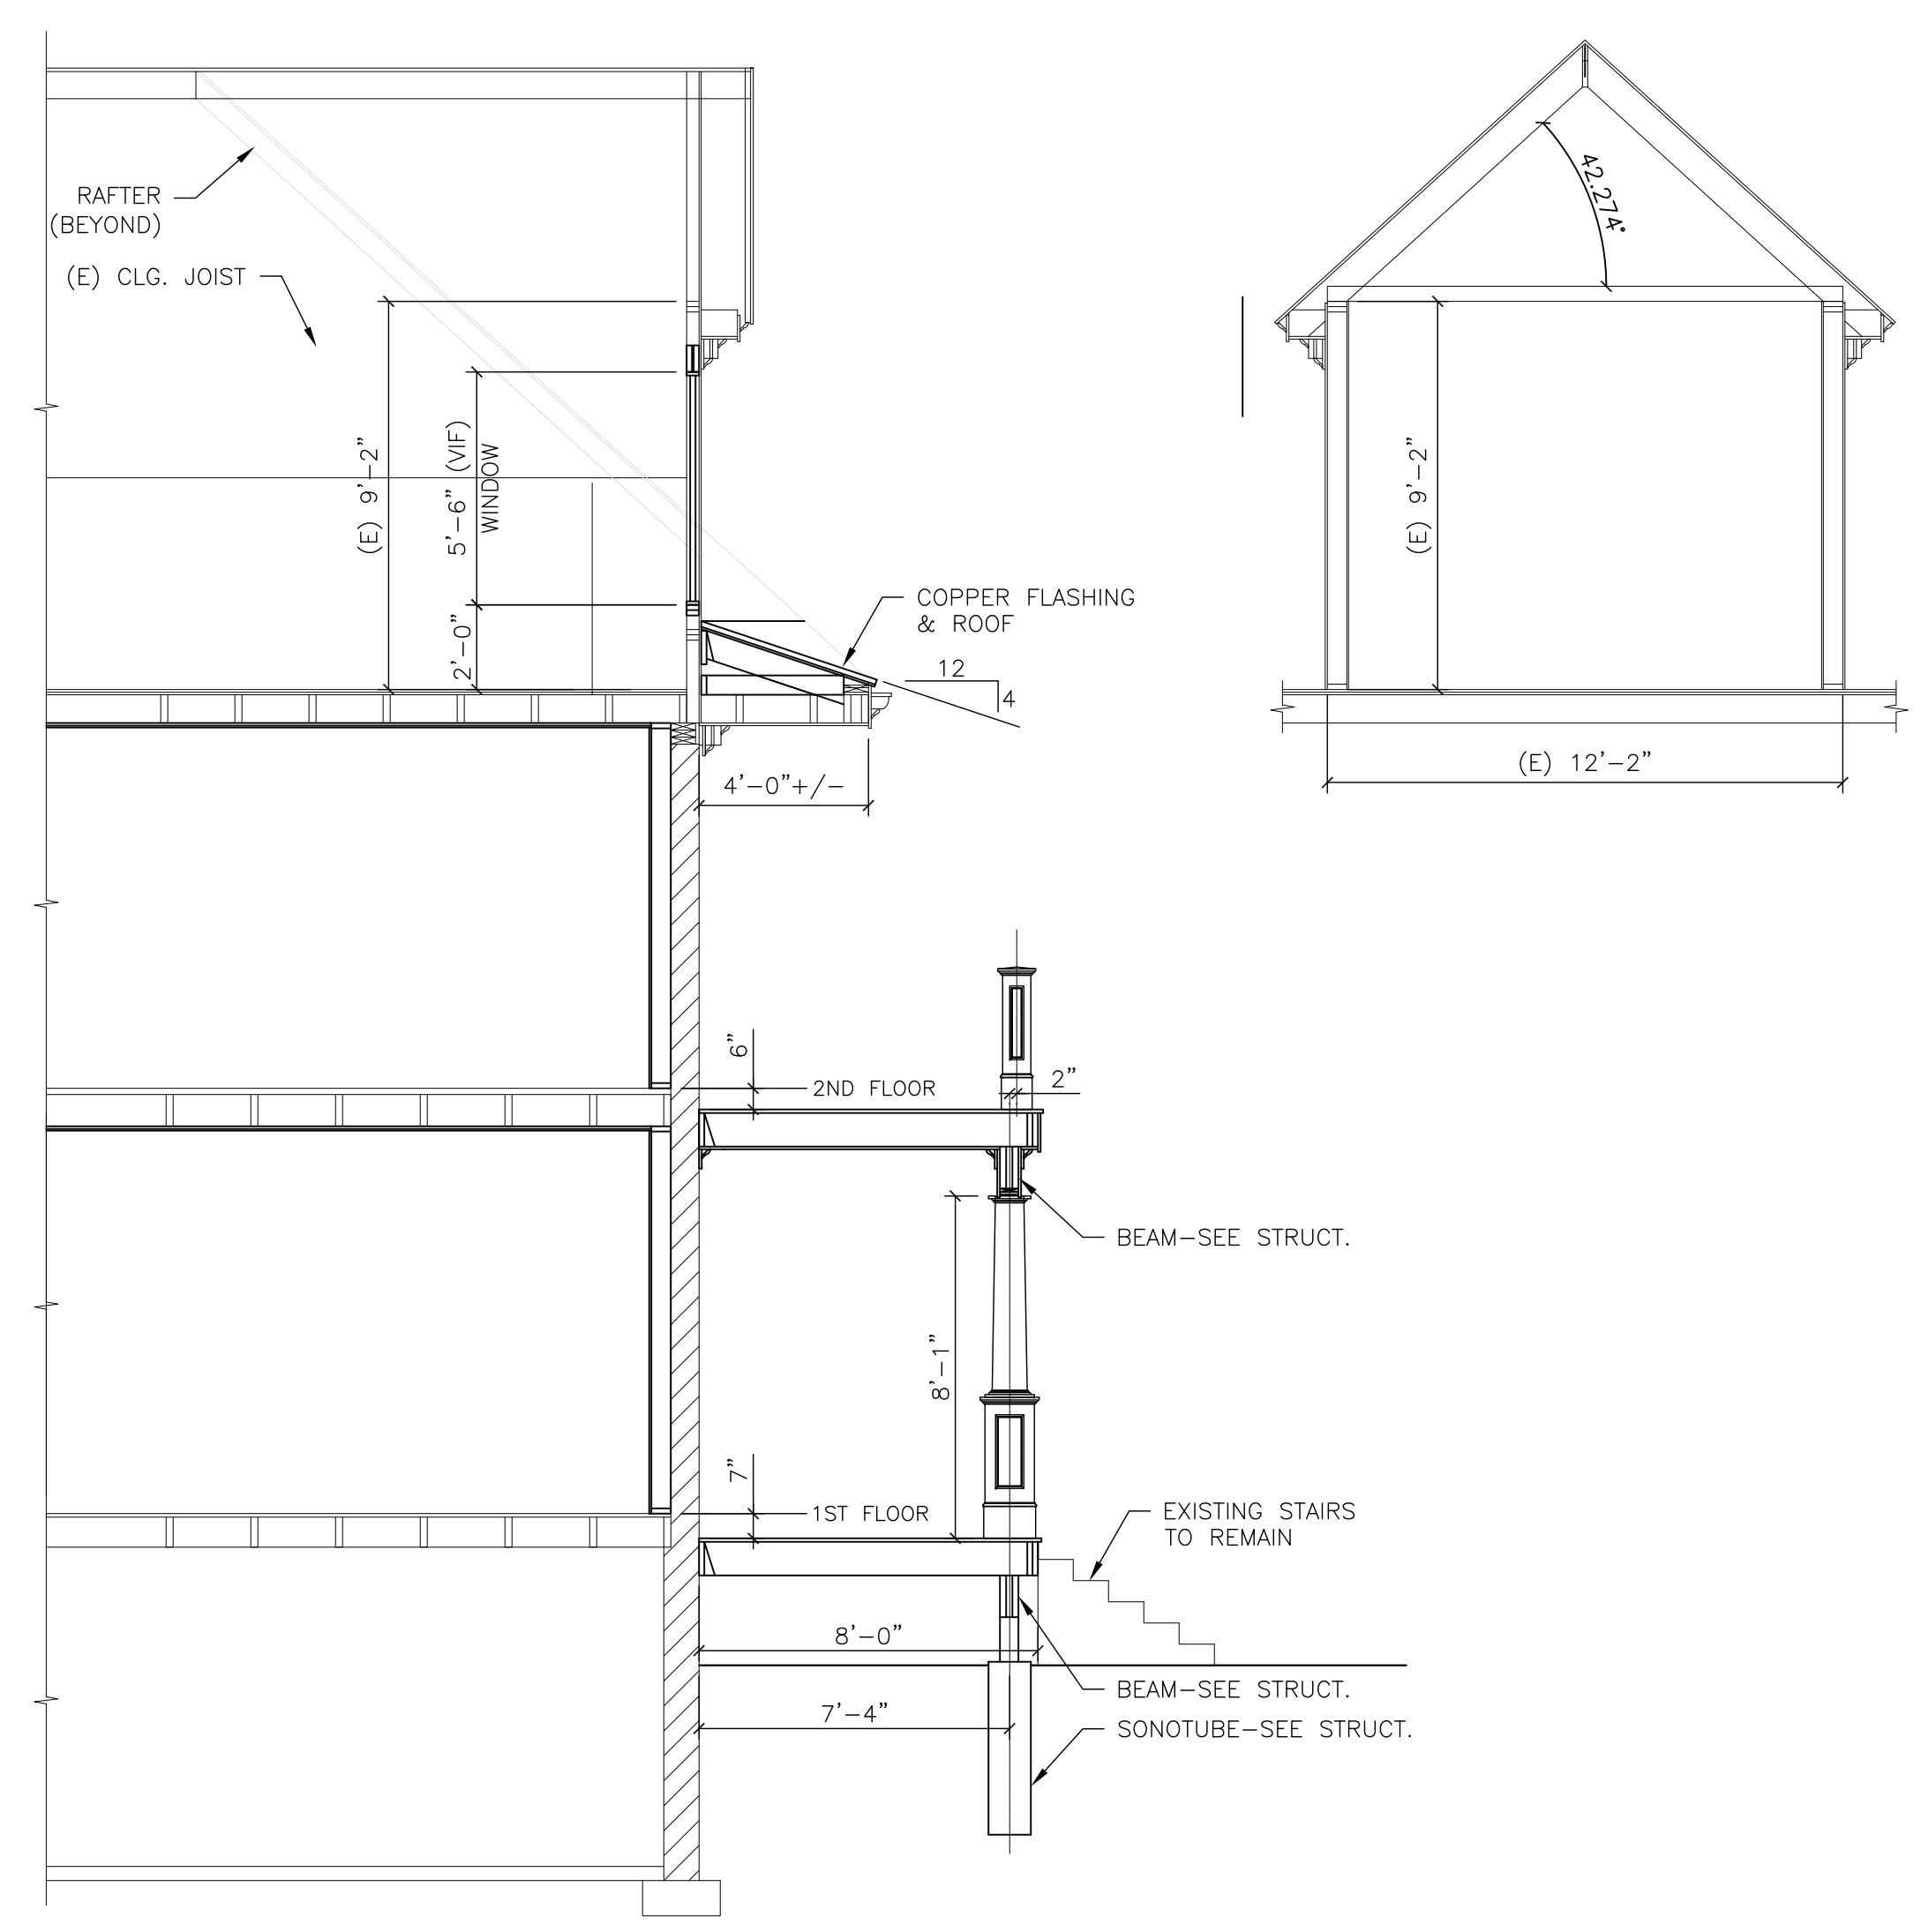

C SECTION
SCALE: 1/4"=1'-0"

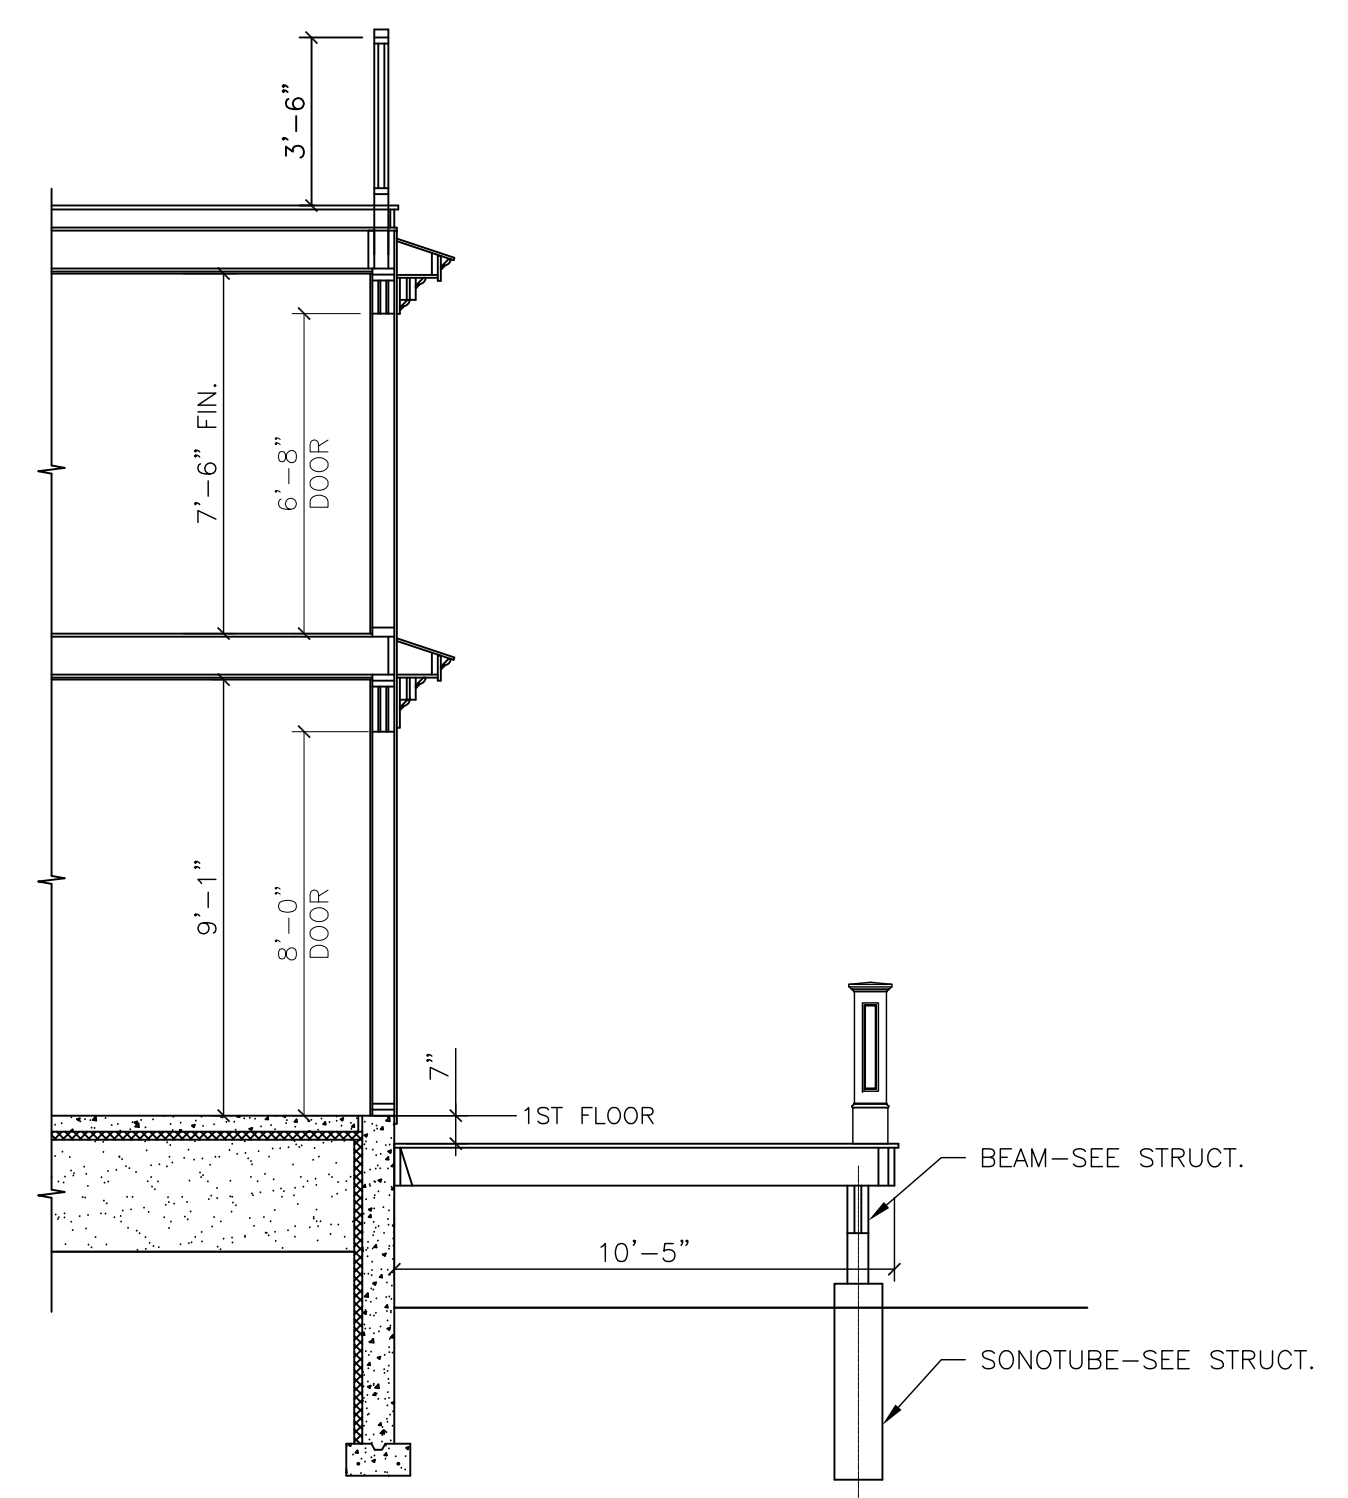

D SECTION
SCALE: 1/4"=1'-0"

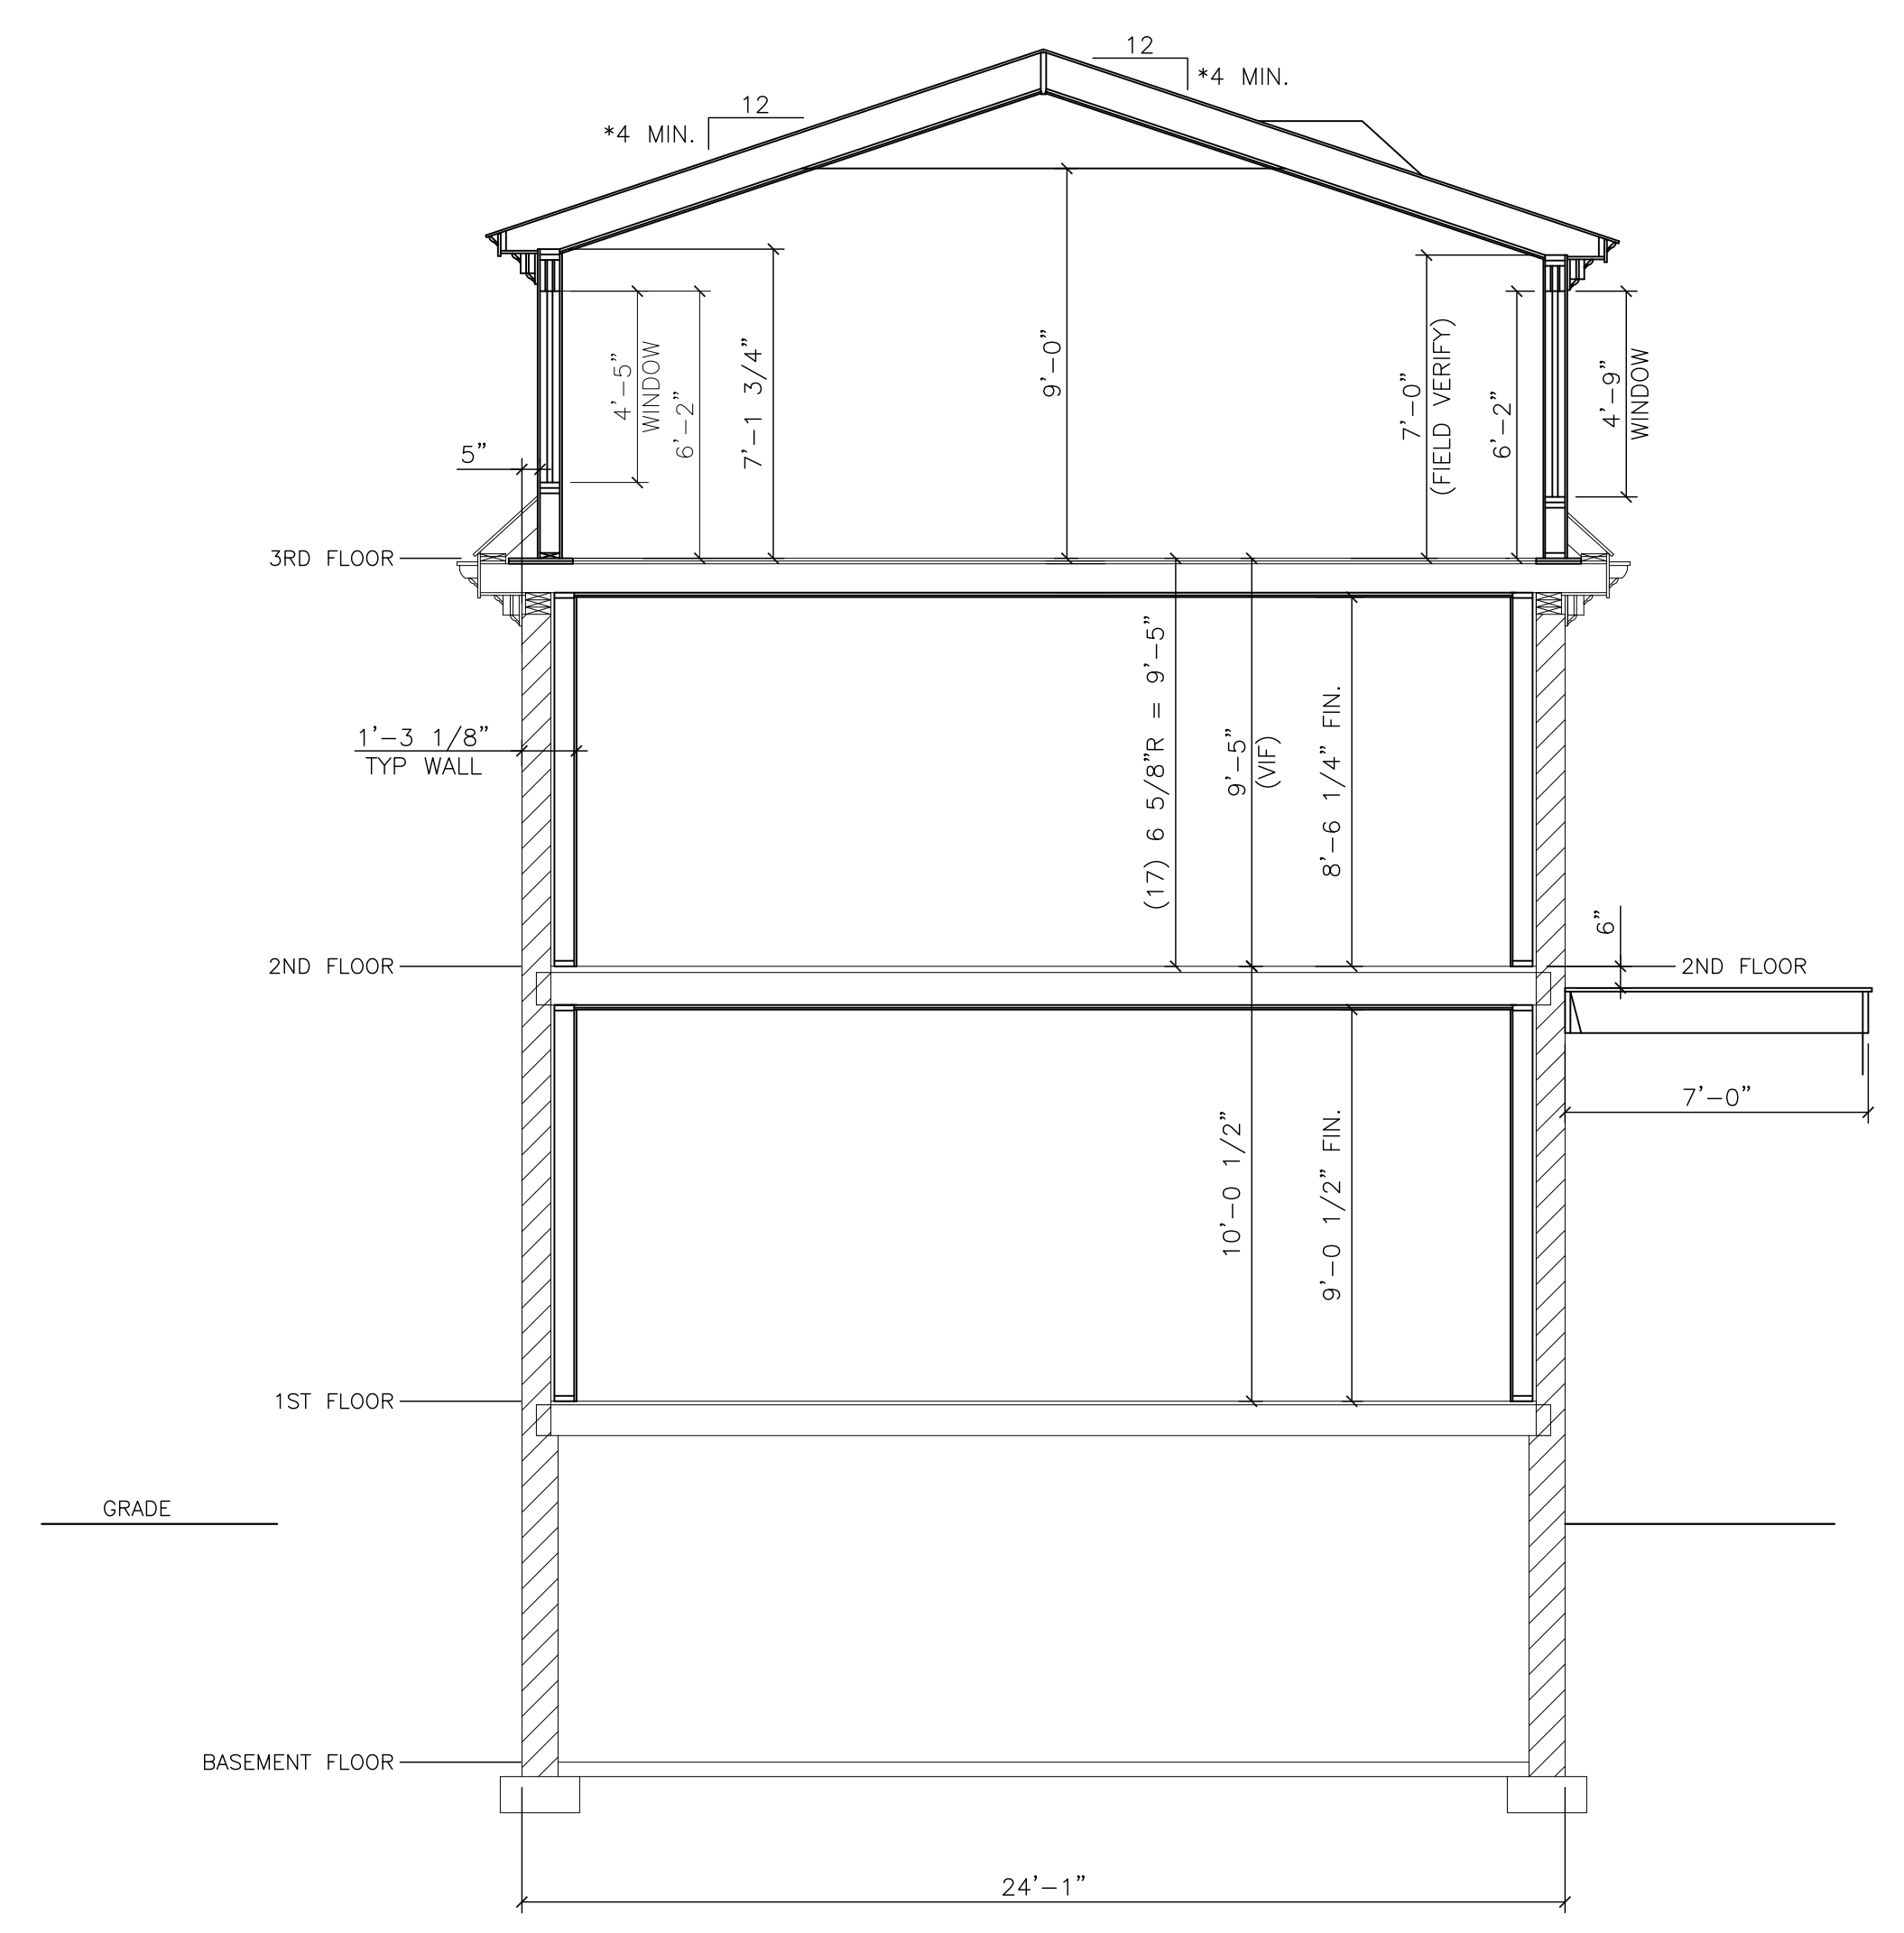

E SECTION
SCALE: 1/4"=1'-0"

