




GRANT HAYS  
ASSOCIATES

ARCHITECTURE & INTERIOR DESIGN  
P.O. BOX 6179 FALMOUTH MAINE 04105  
207.871.5900 www.granthays.com

SCALE

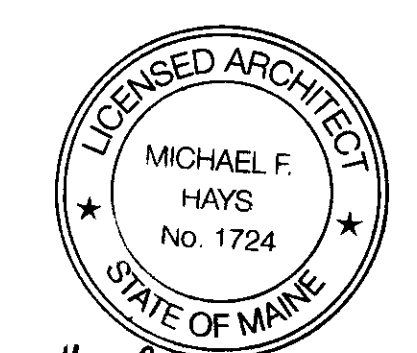

Michael F. Hays

REV 1/10/15

▲ 12.24.2015

▲ 09.09.2017

PROJECT NAME

3 UNIT APARTMENT BUILDING  
162 EASTERN PROMENADE

162 EASTERN PROMENADE L.L.C.  
162 EASTERN PROMENADE  
PORTLAND, MAINE 04101

SHEET

BUILDING SECTION

DATE  
19 OCT 2015

SCALE  
1/4" = 1'-0"

DRAWN  
JAM/MFH



JOB NO.  
150815

SHEET


A9

COPYRIGHT  
REPRODUCTION OR REV. OF THIS  
DOCUMENT WITHOUT WRITTEN  
PERMISSION FROM GRANT HAYS  
ASSOCIATES IS PROHIBITED.


▲

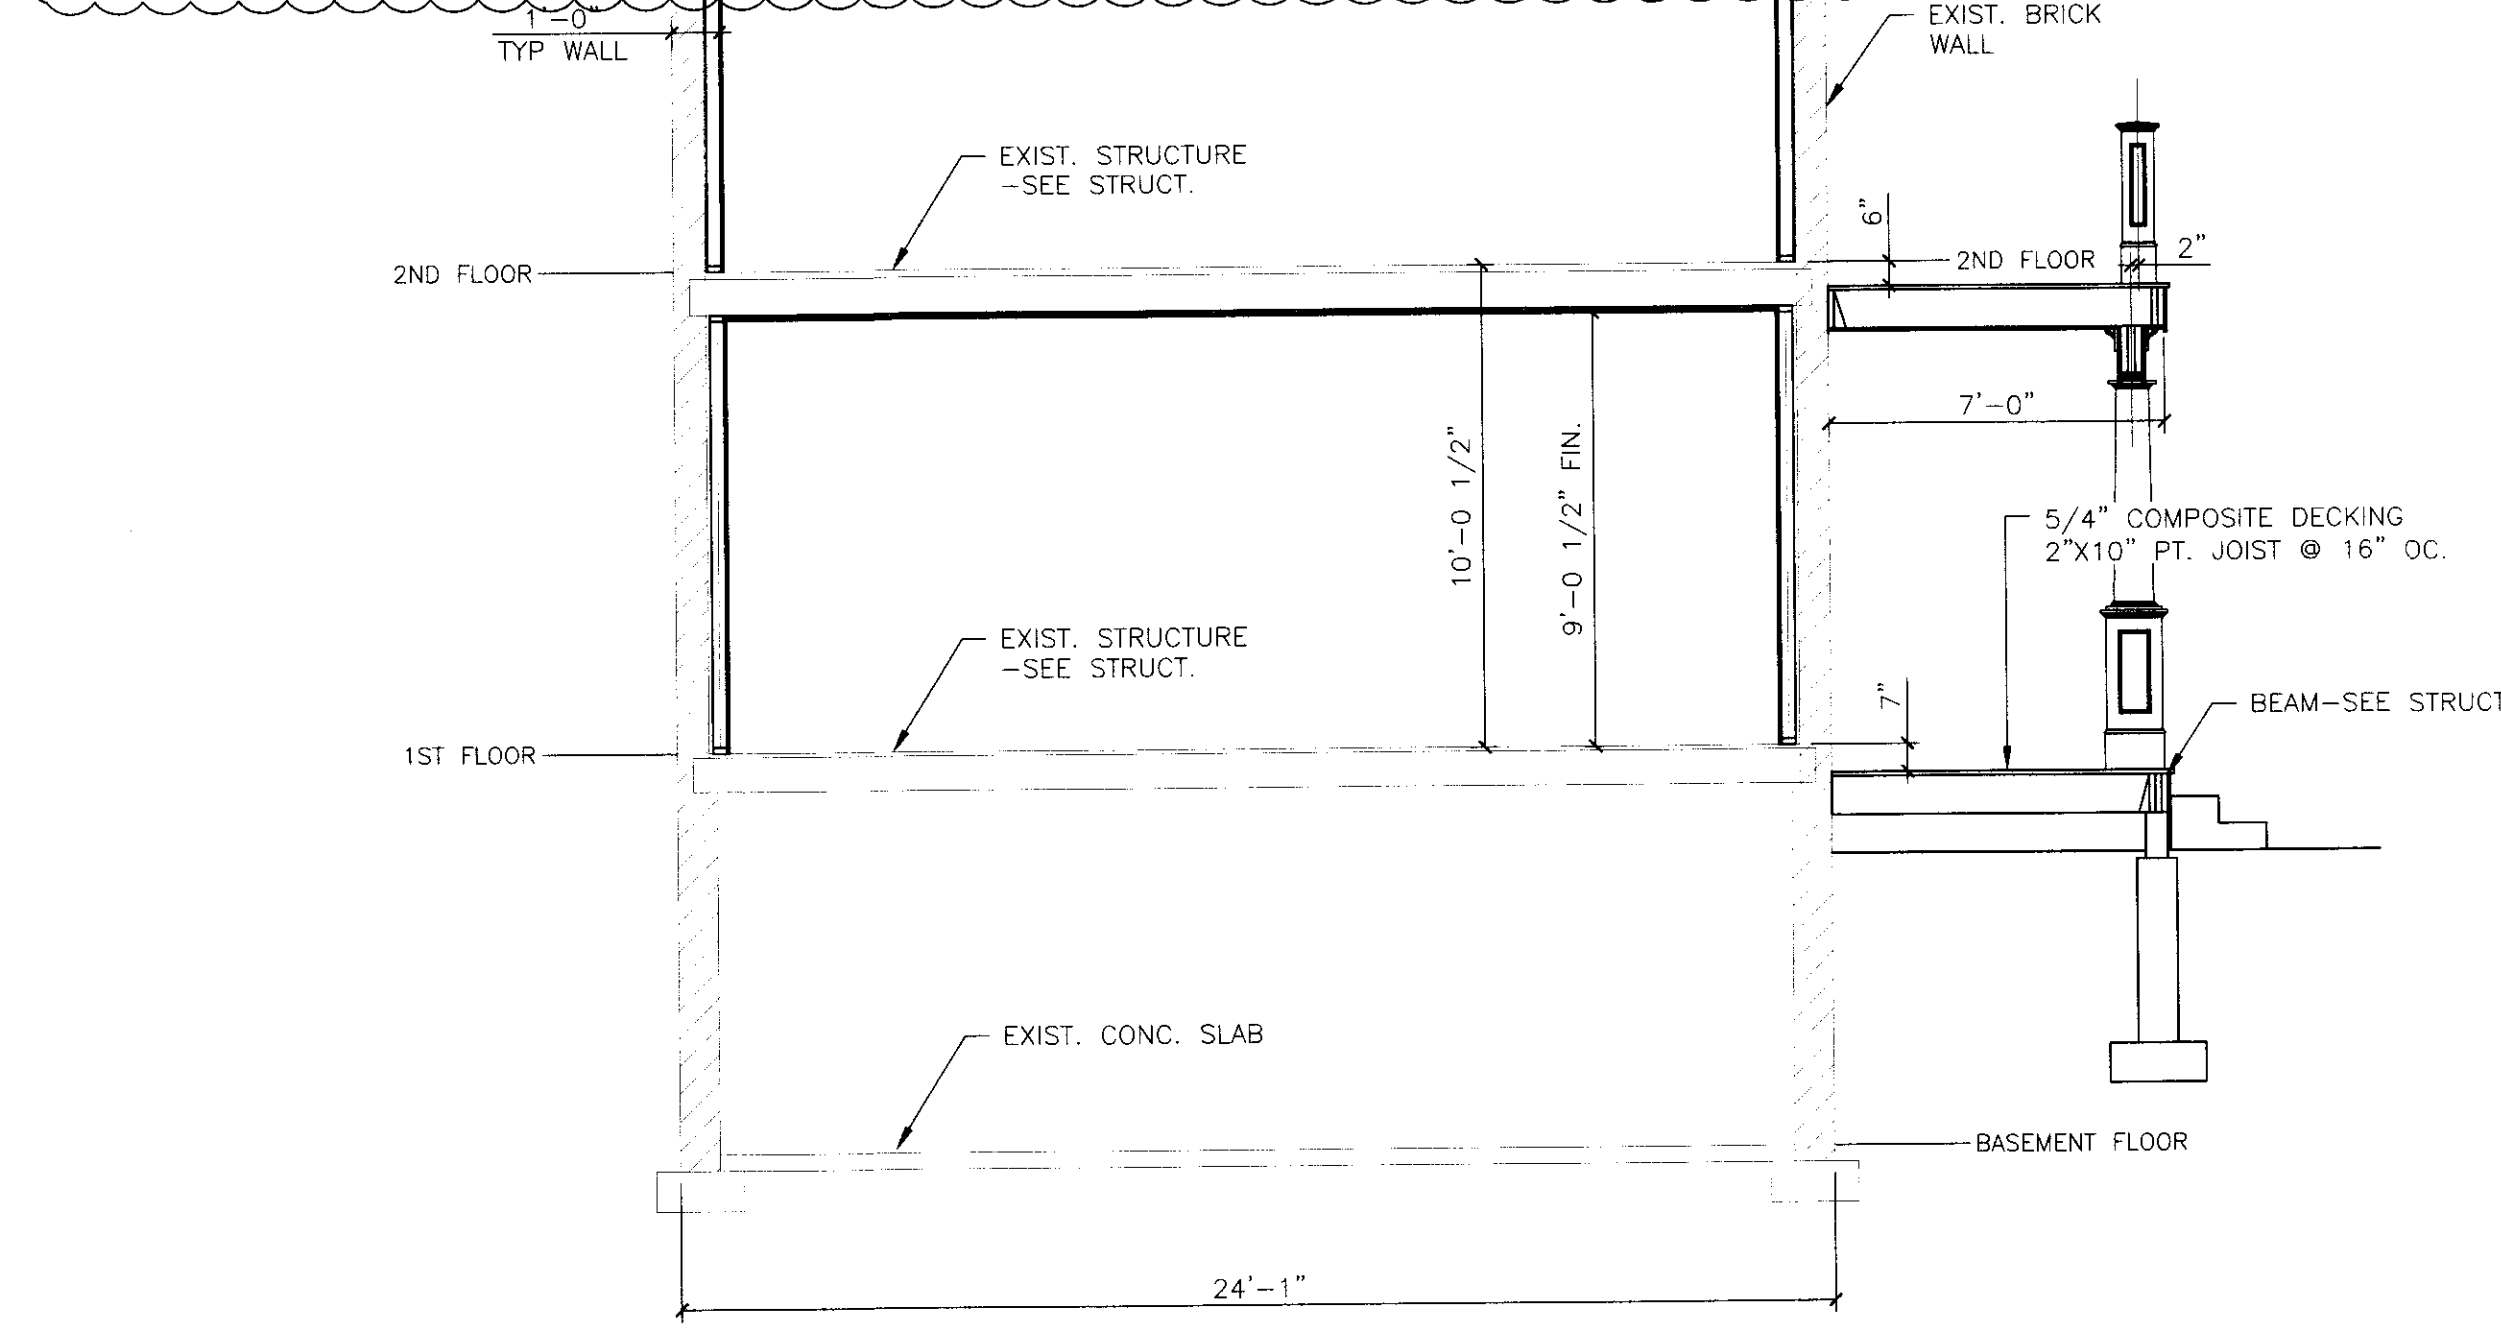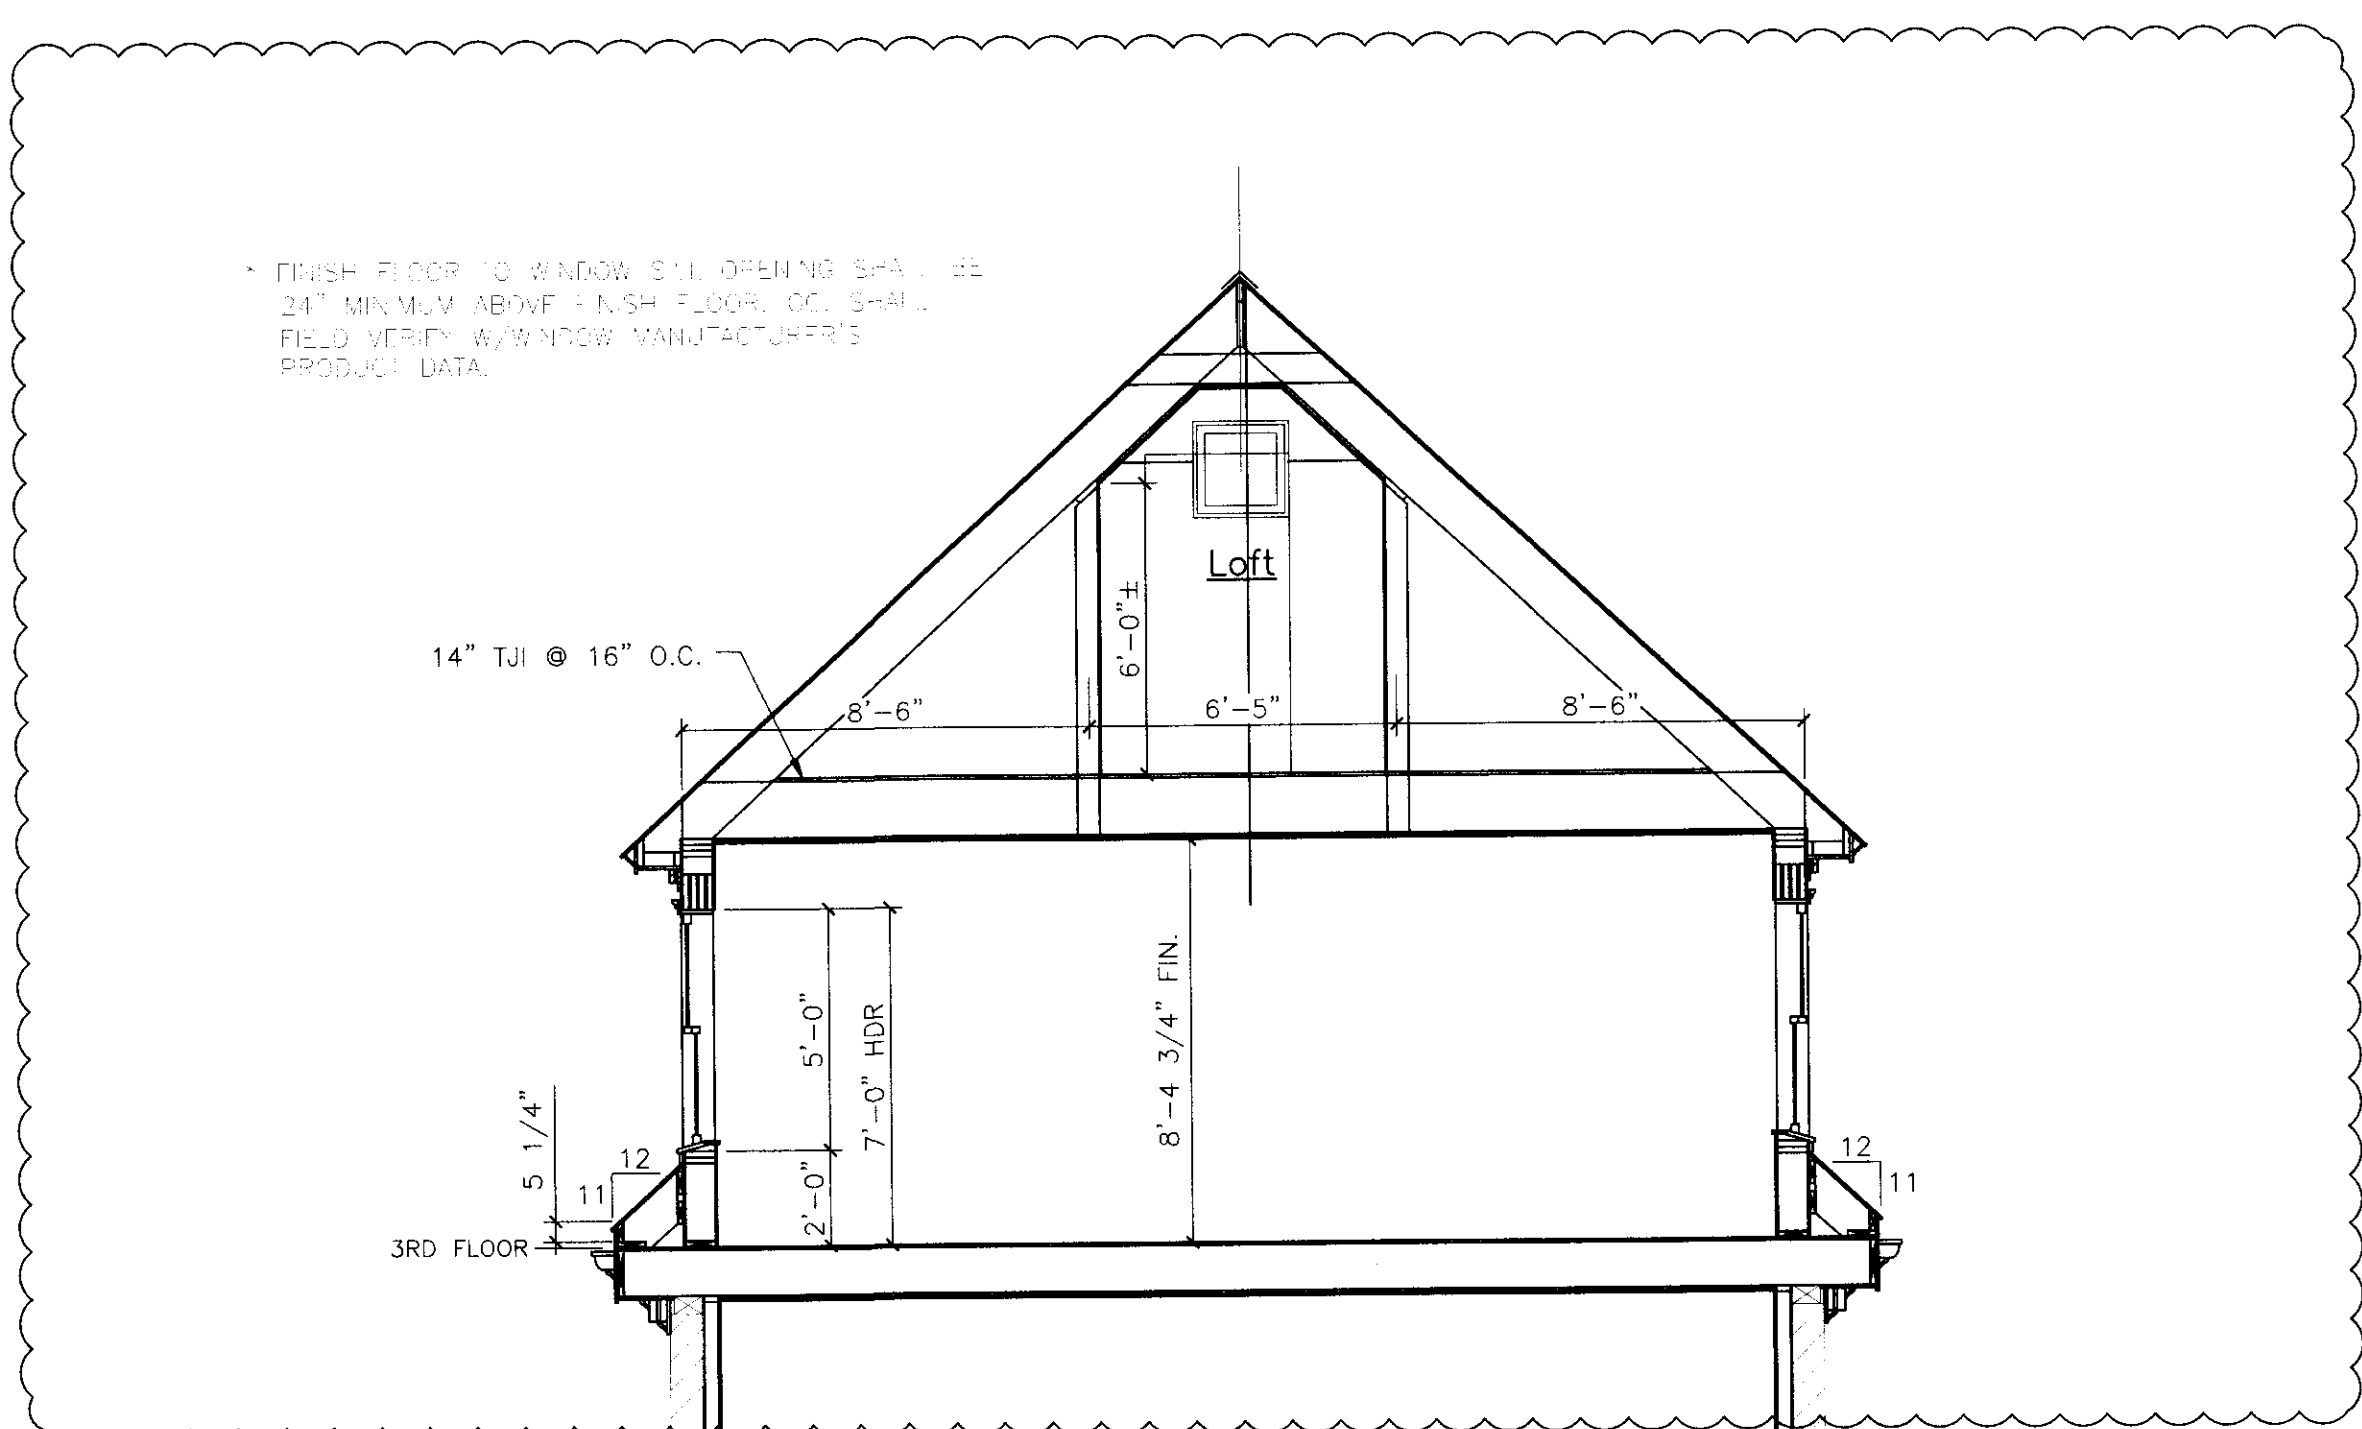

SECTION  
SCALE: 1/4" = 1'-0"

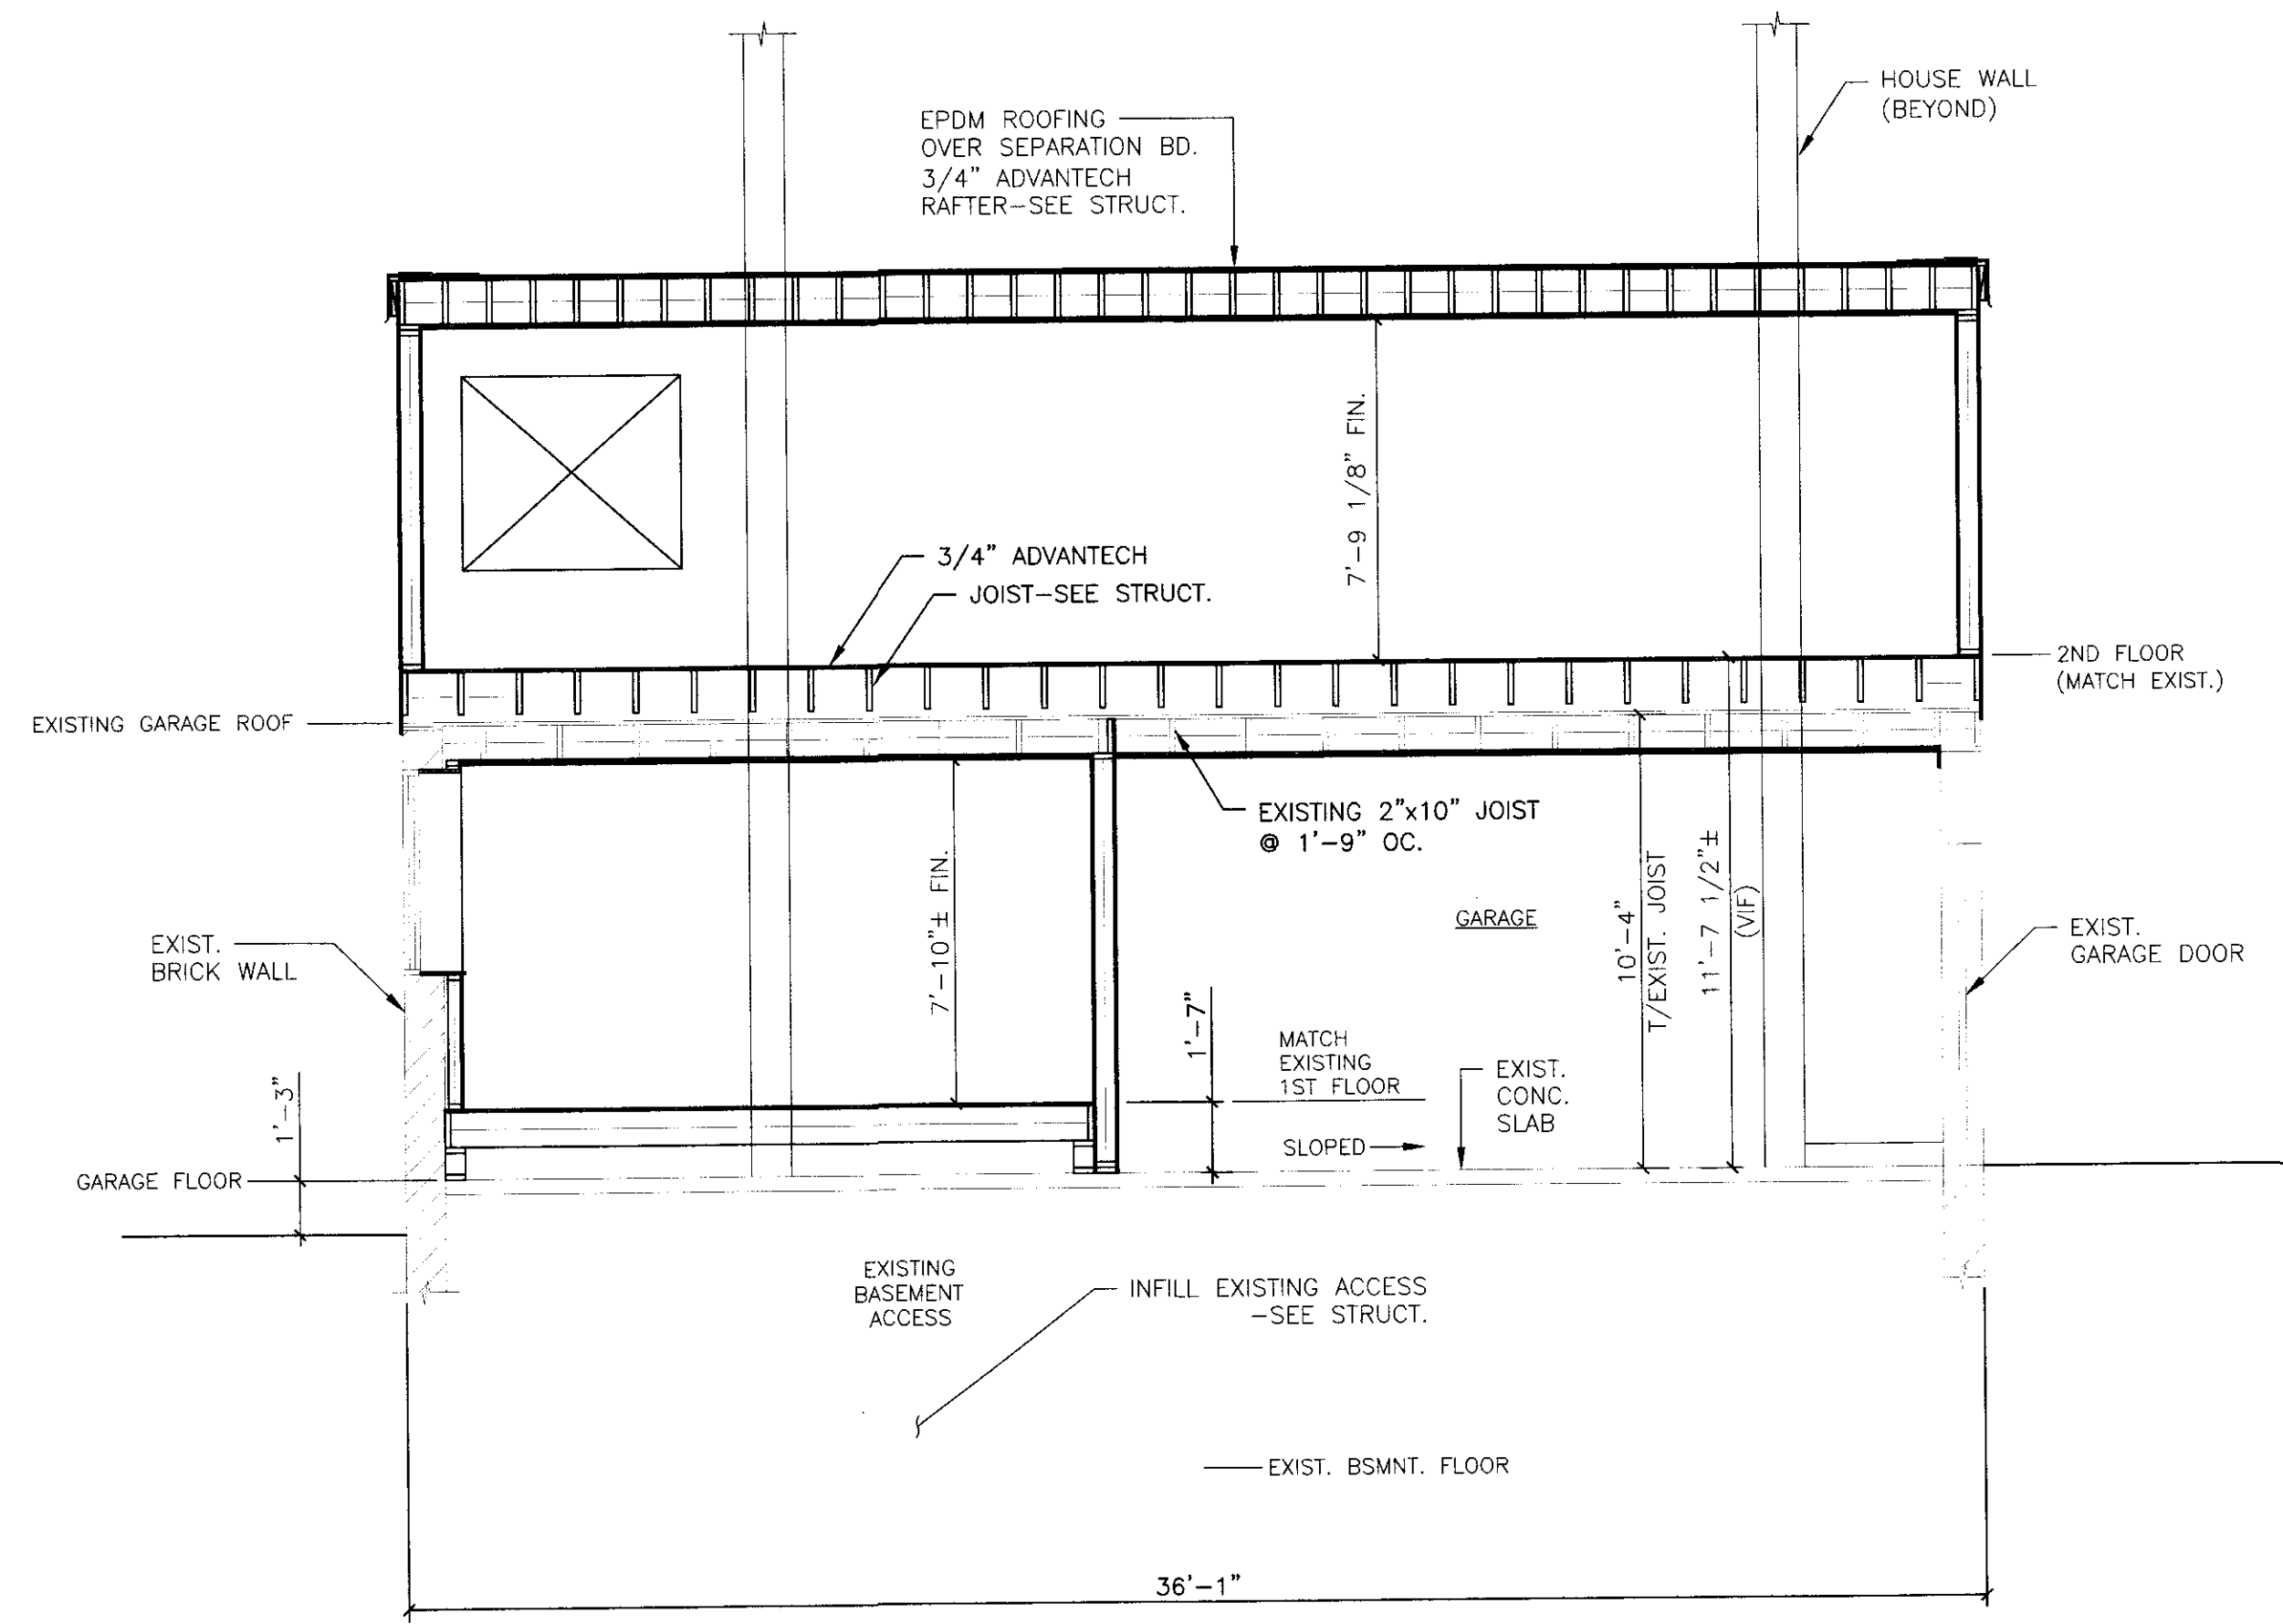

SECTION  
SCALE: 1/4" = 1'-0"

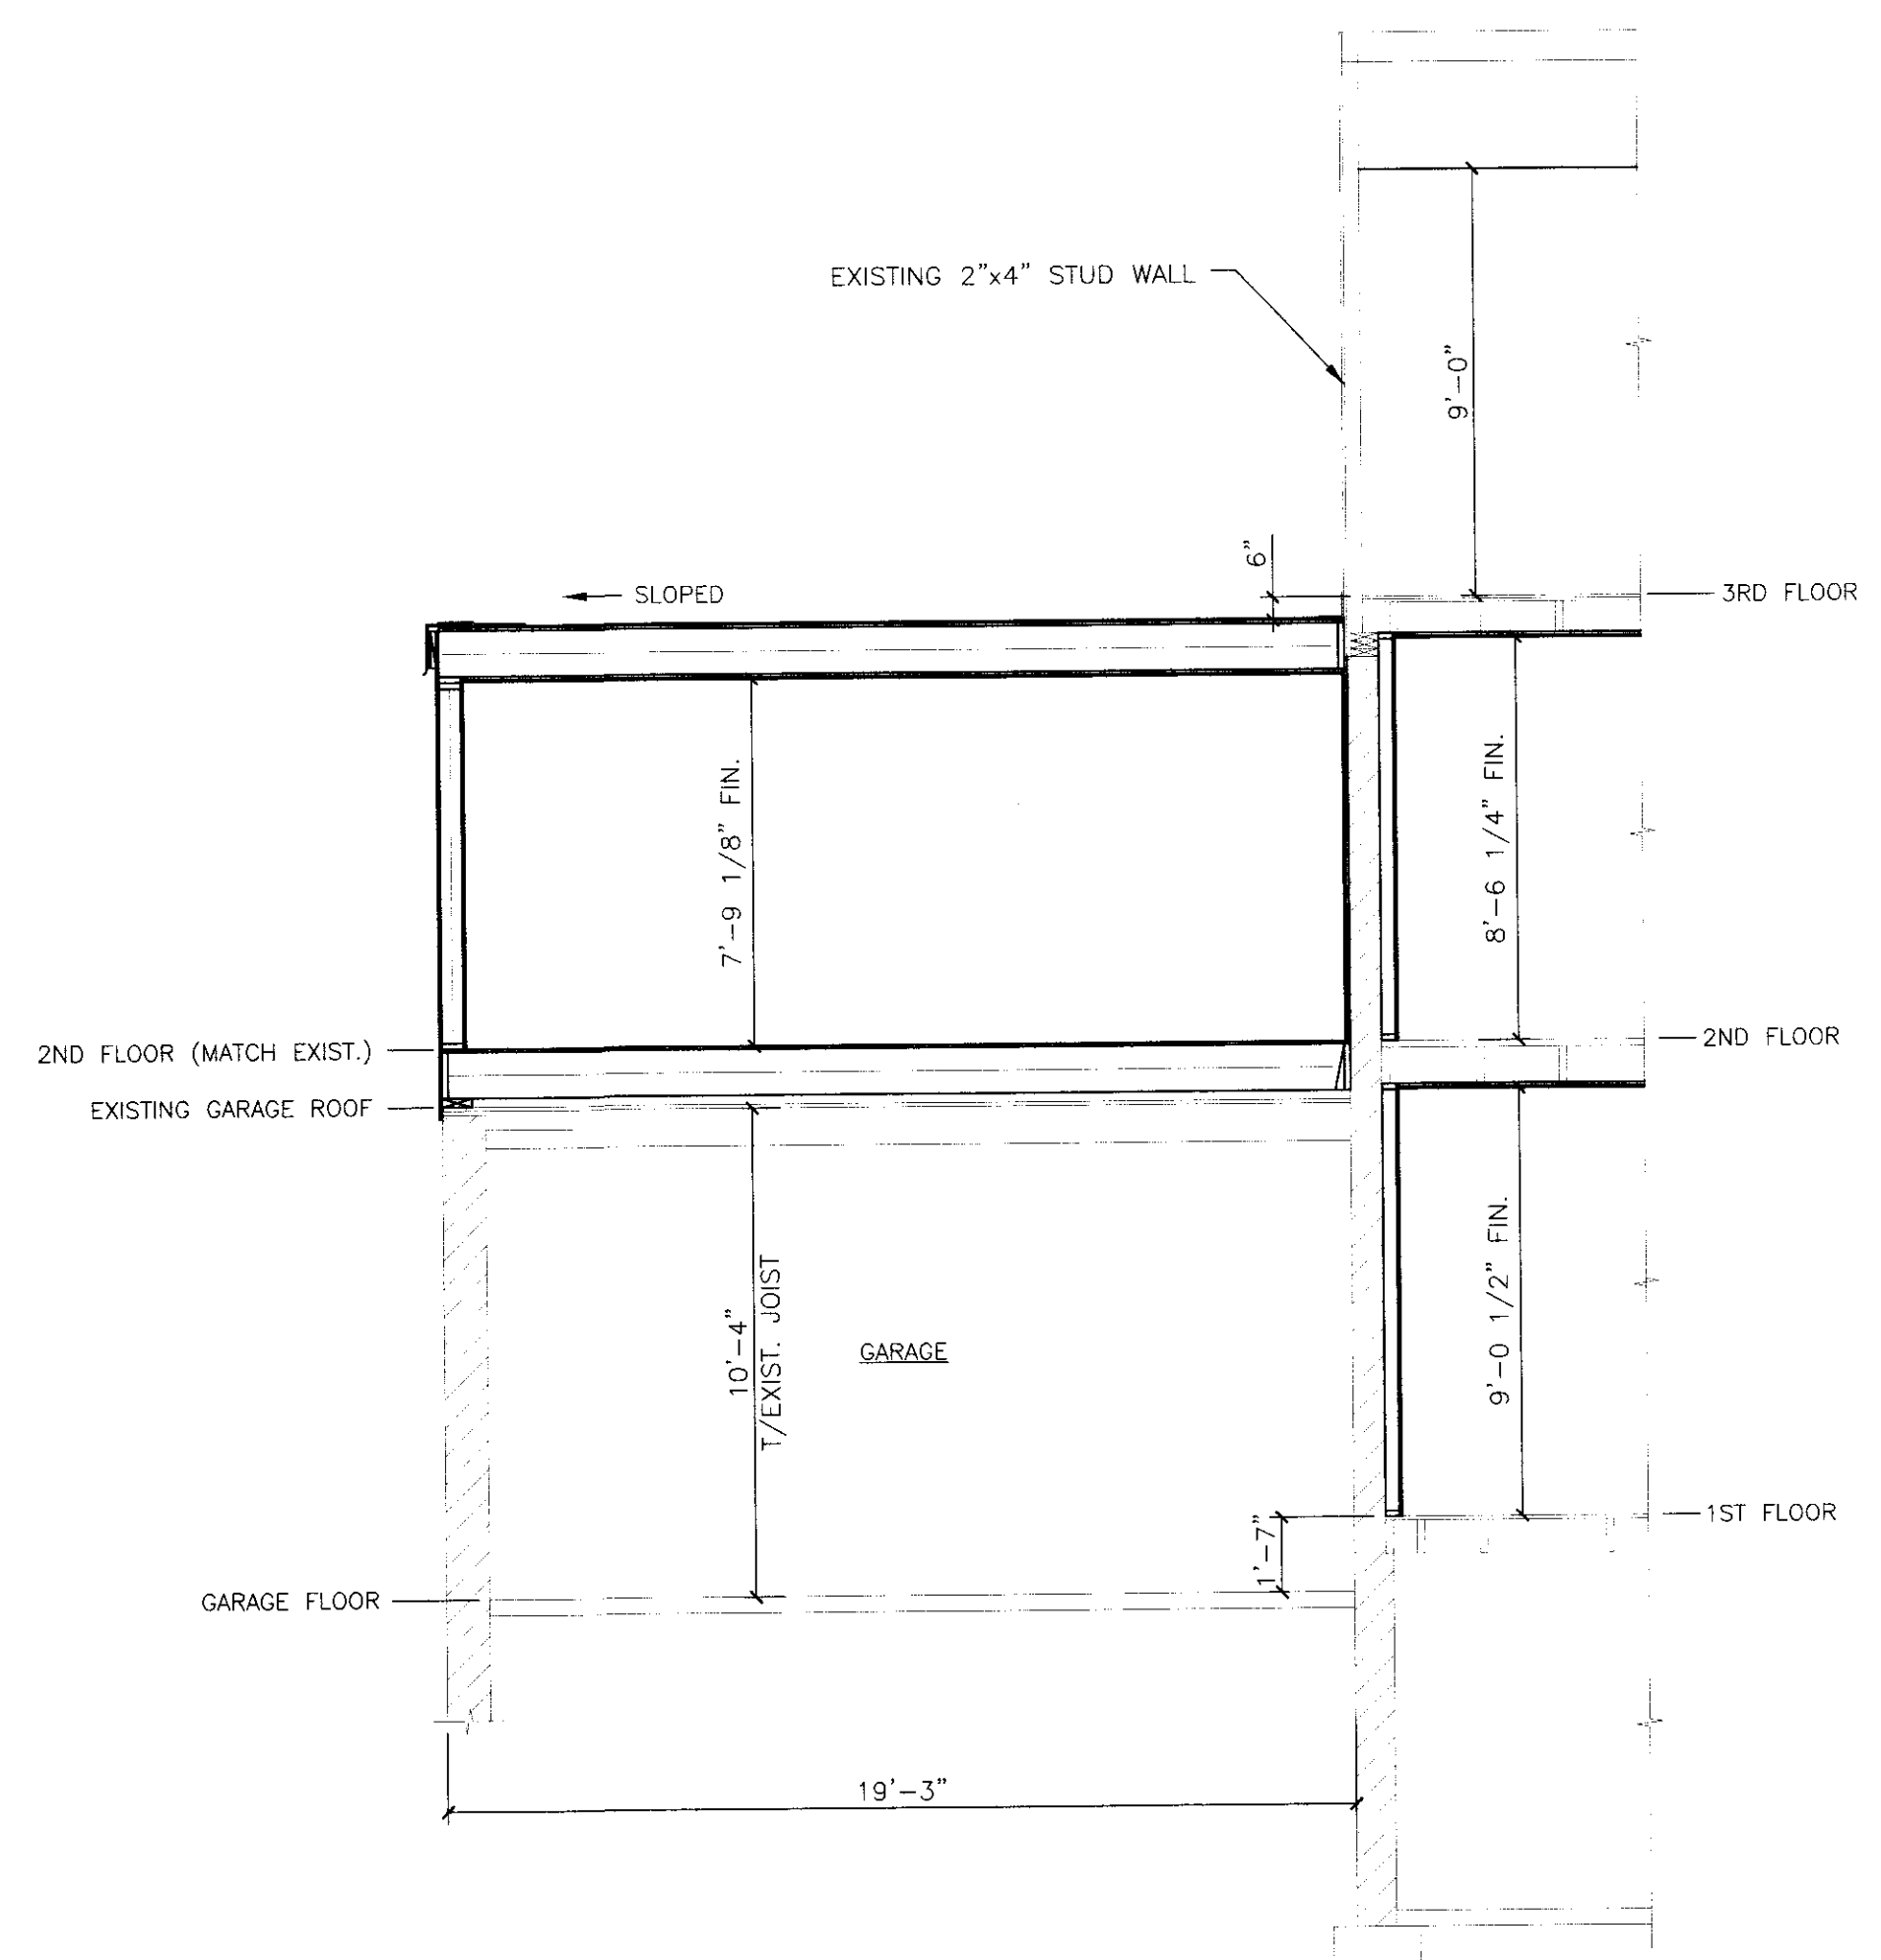

SECTION  
SCALE: 1/4" = 1'-0"

