

DATE

REVISION

PROJECT NAME

3 UNIT APARTMENT BUILDING
162 EASTERN PROMENADE
162 EASTERN PROMENADE
PORTLAND, MAINE 04101

SHEET

BUILDING SECTION

DATE
19 OCT 2015

SCALE
1/4"=1'-0"


DRAWN
JAM/MFH

JOB NO.
150815


SHEET

A8

COPYRIGHT
REPRODUCTION OR USE OF THIS
DOCUMENT WITHOUT WRITTEN
PERMISSION FROM GRANT HAYS
ASSOCIATES IS PROHIBITED.

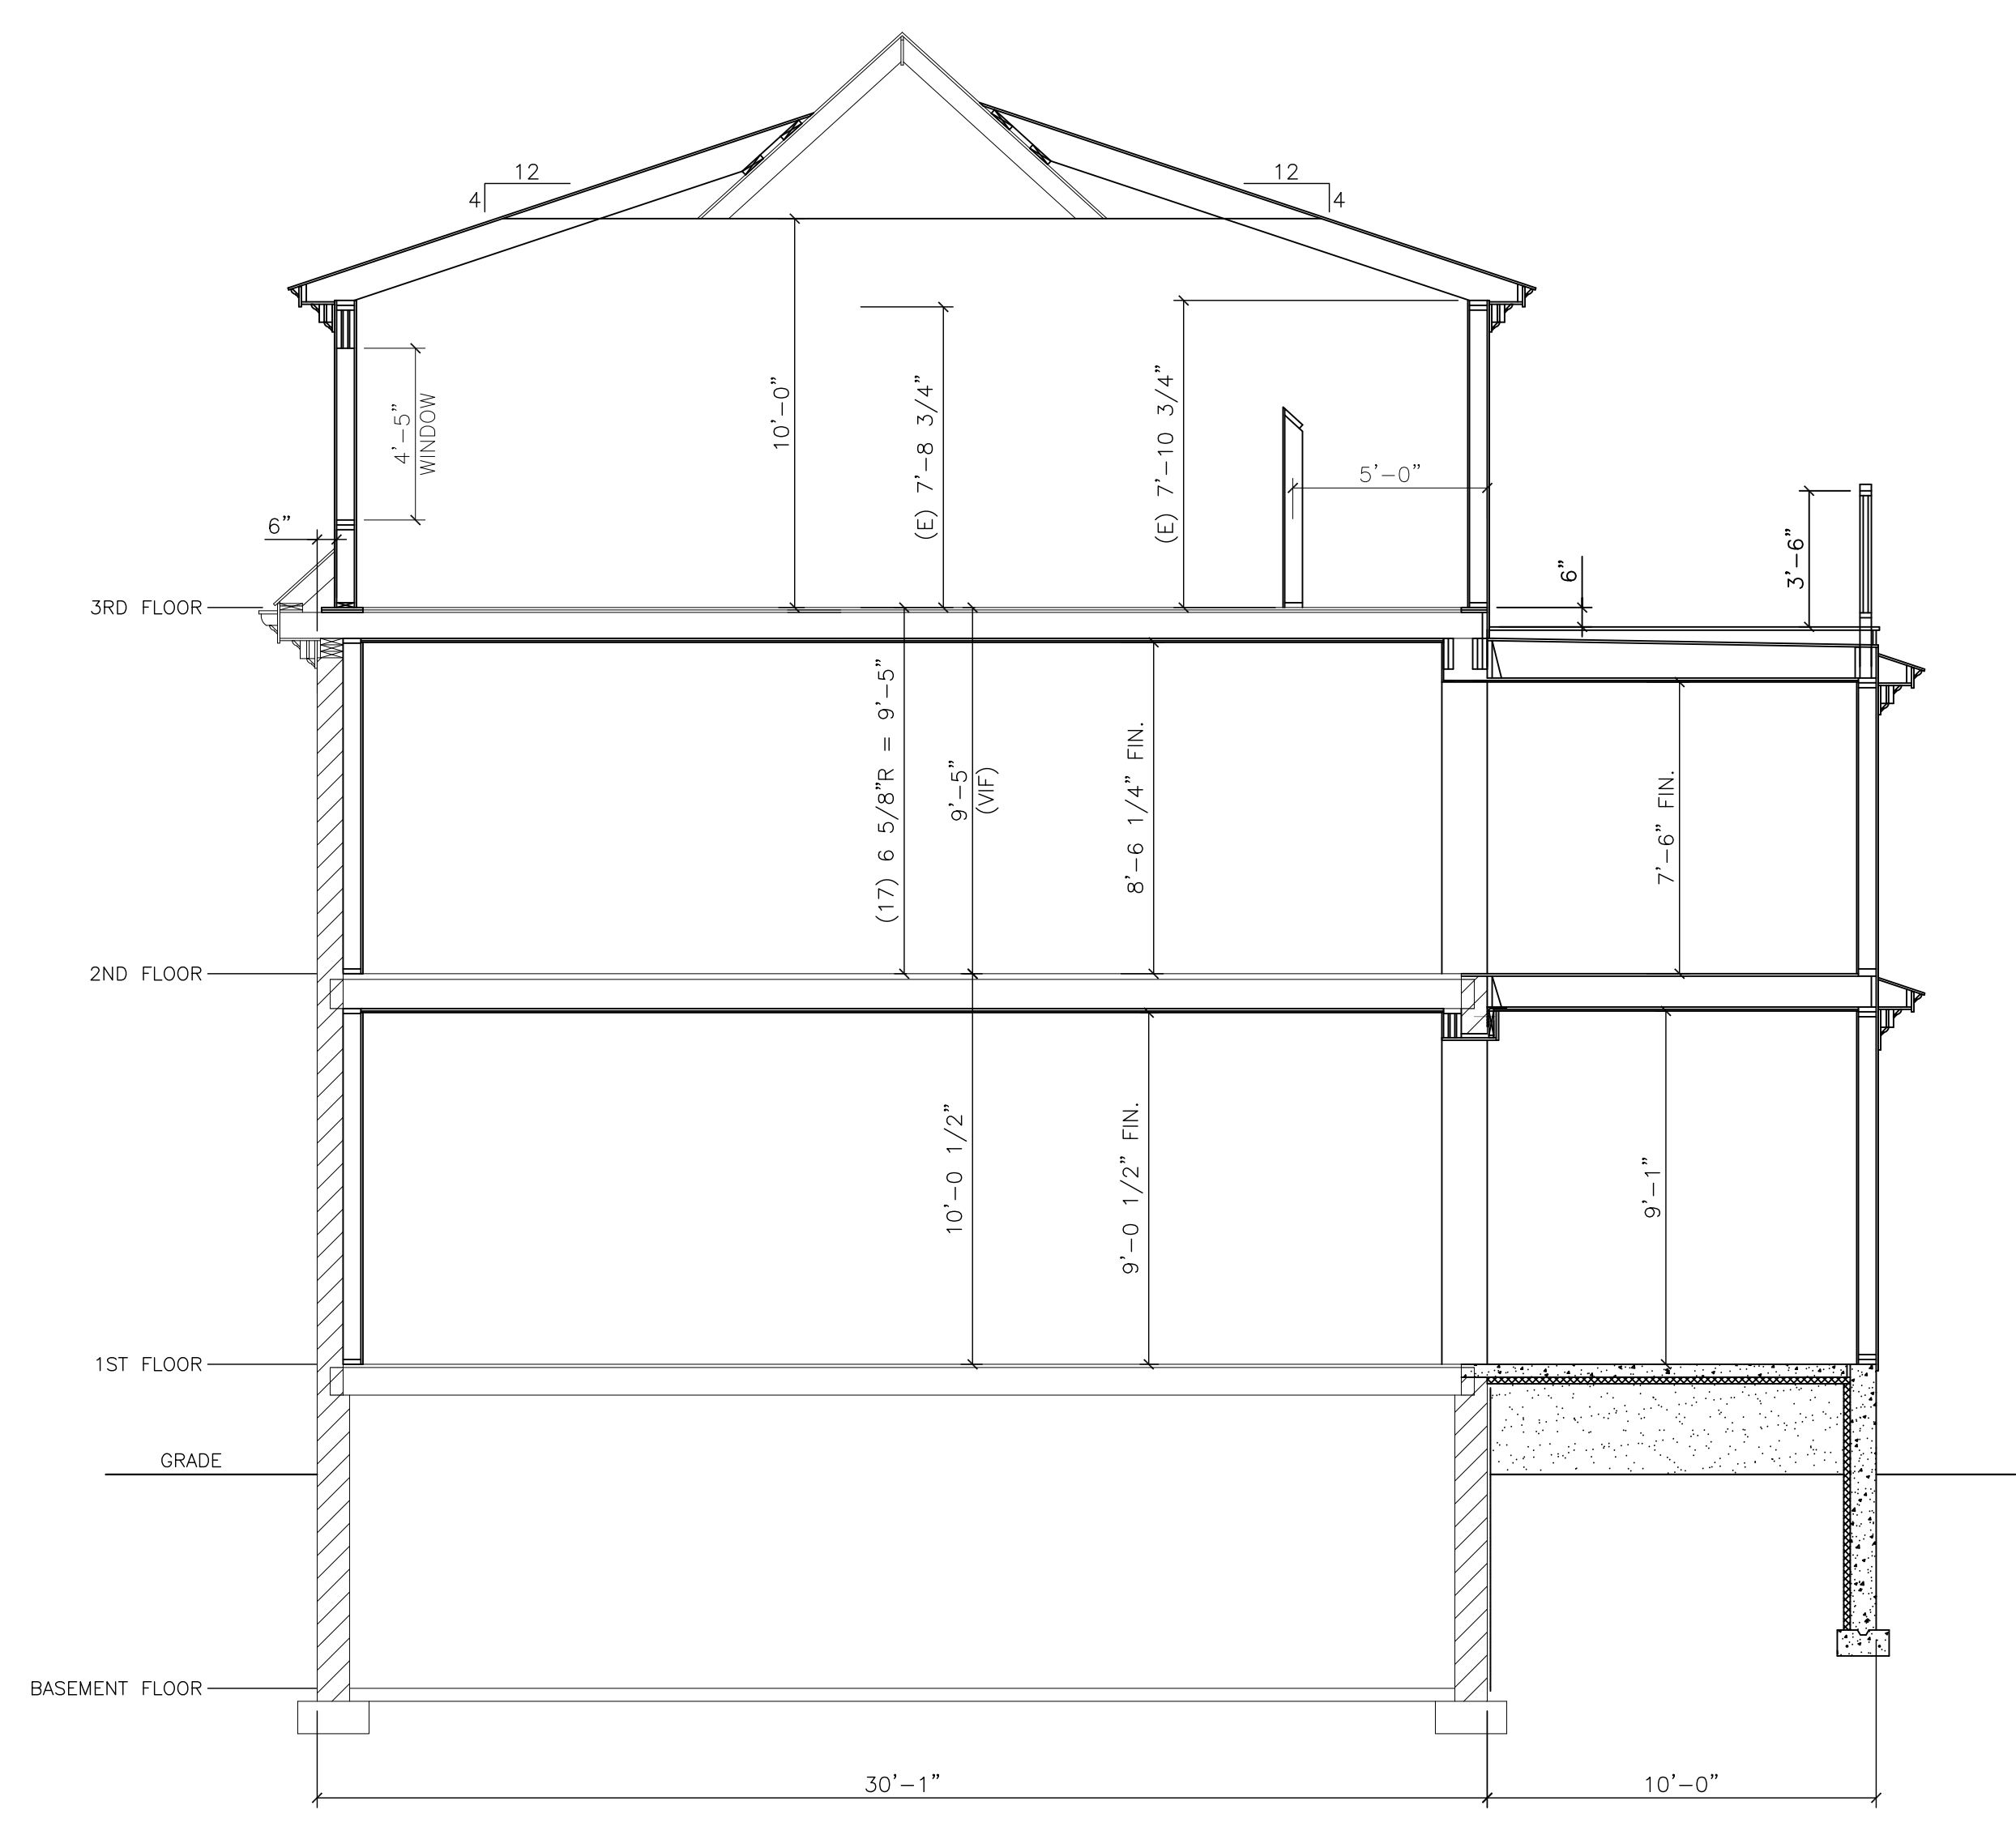

A
SECTION
SCALE: 1/4"=1'-0"

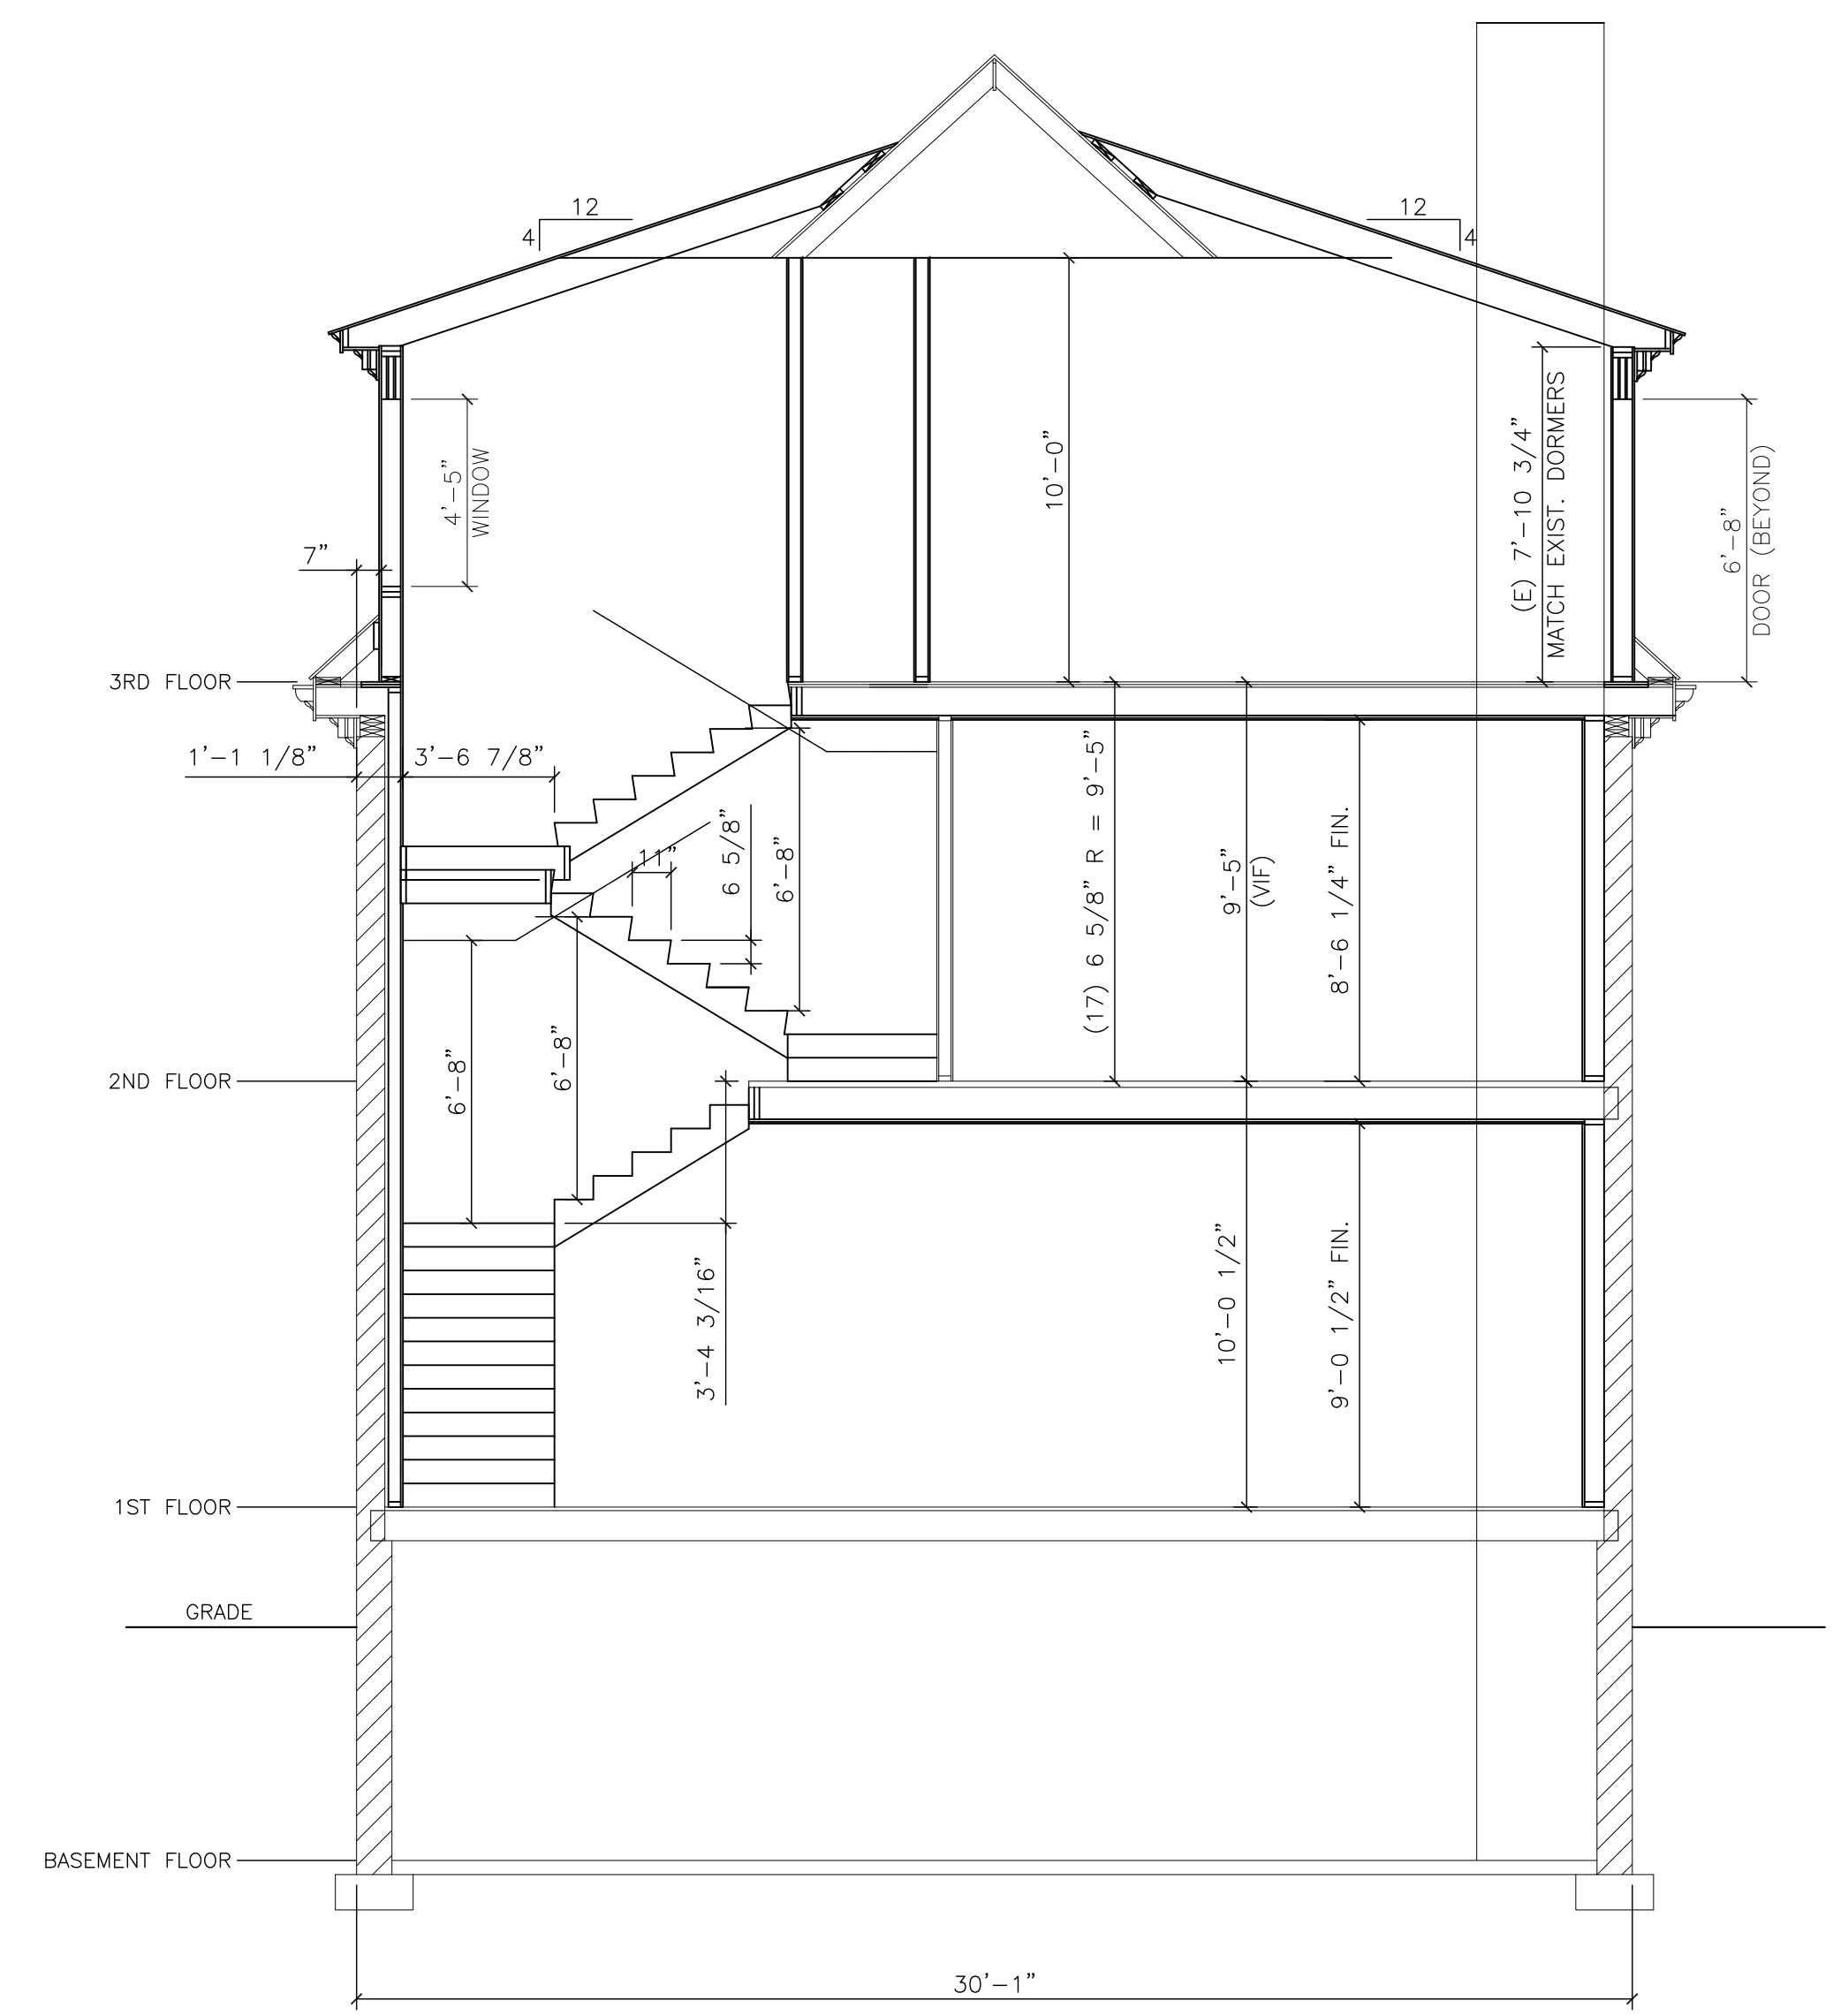

B
SECTION
SCALE: 1/4"=1'-0"

