


85 MORNING ST

Z THREADED NAILS OR SCREWS
AT EACH END OR SPICE END
SPICES SHALL BE LOCATED
ONLY OVER INTERIOR POSTS.
100 THREADED NAILS OR #10 SCREW
≥ 3" LONG, STAGGERED IN 2 ROWS

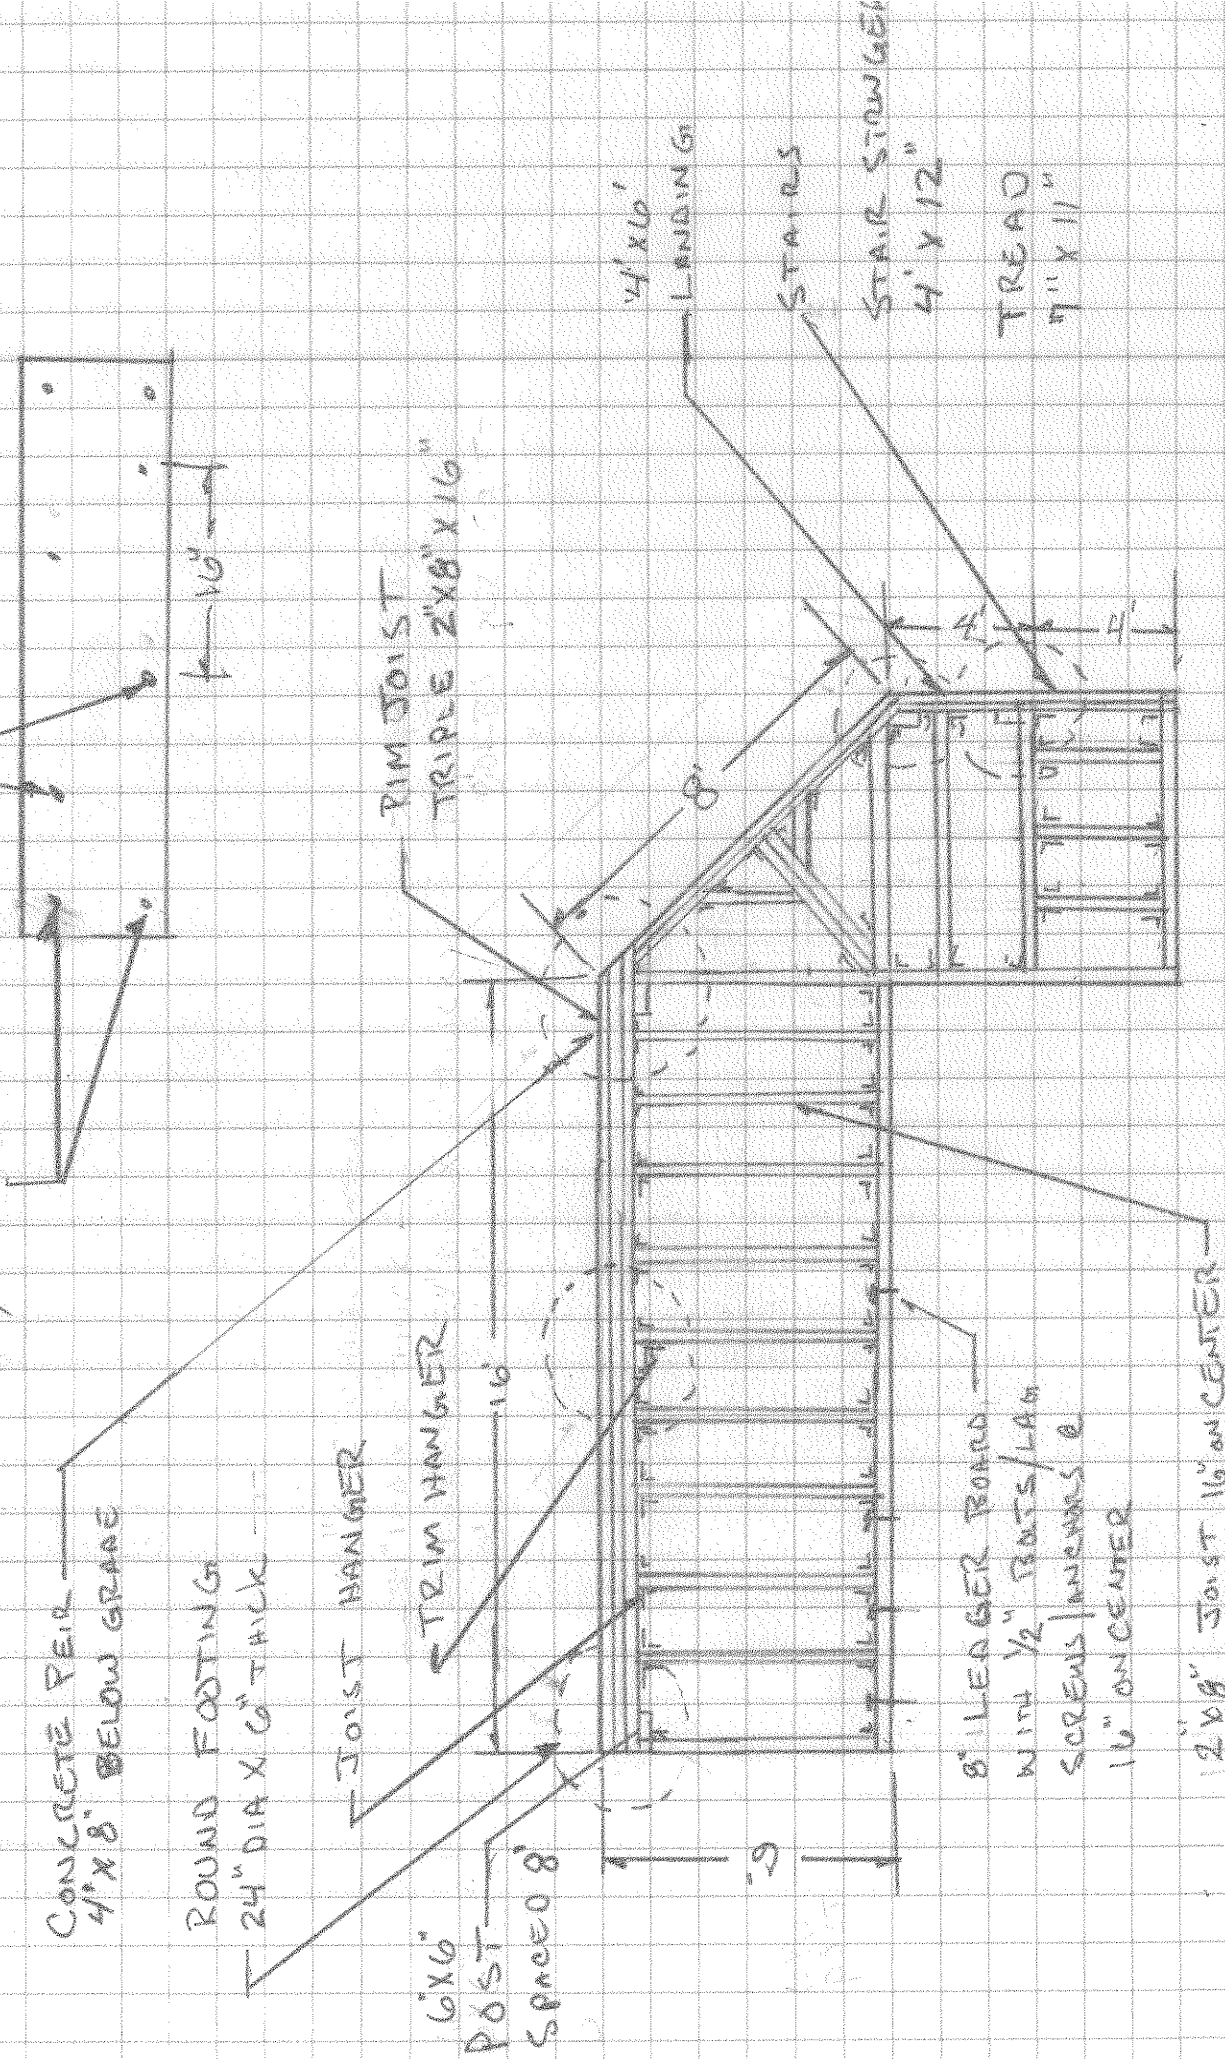

CONCRETE PIER
4' X 8' BELOW GRADE

ROUND FOOTING
24" DIA X 6" THICK

JOIST HANGER

TRIM HANGER

6x6 POST
8x8 SPACE 8'

RIM JOIST
TRIPLE 2x8 x 16

4' x 10' LANDING

STAIRS

STAR STRINGER
4' x 12"

TREAD
7" x 11"

6" LEDGER BOARD
WITH 1/2" BATS/LAG
SCREWS/NAILS @
16" ON CENTER

12x8 JOIST 16" ON CENTER