





1 SECTION AT NEW WALLS & ROOF A
Scale: 1/4" = 1'-0"

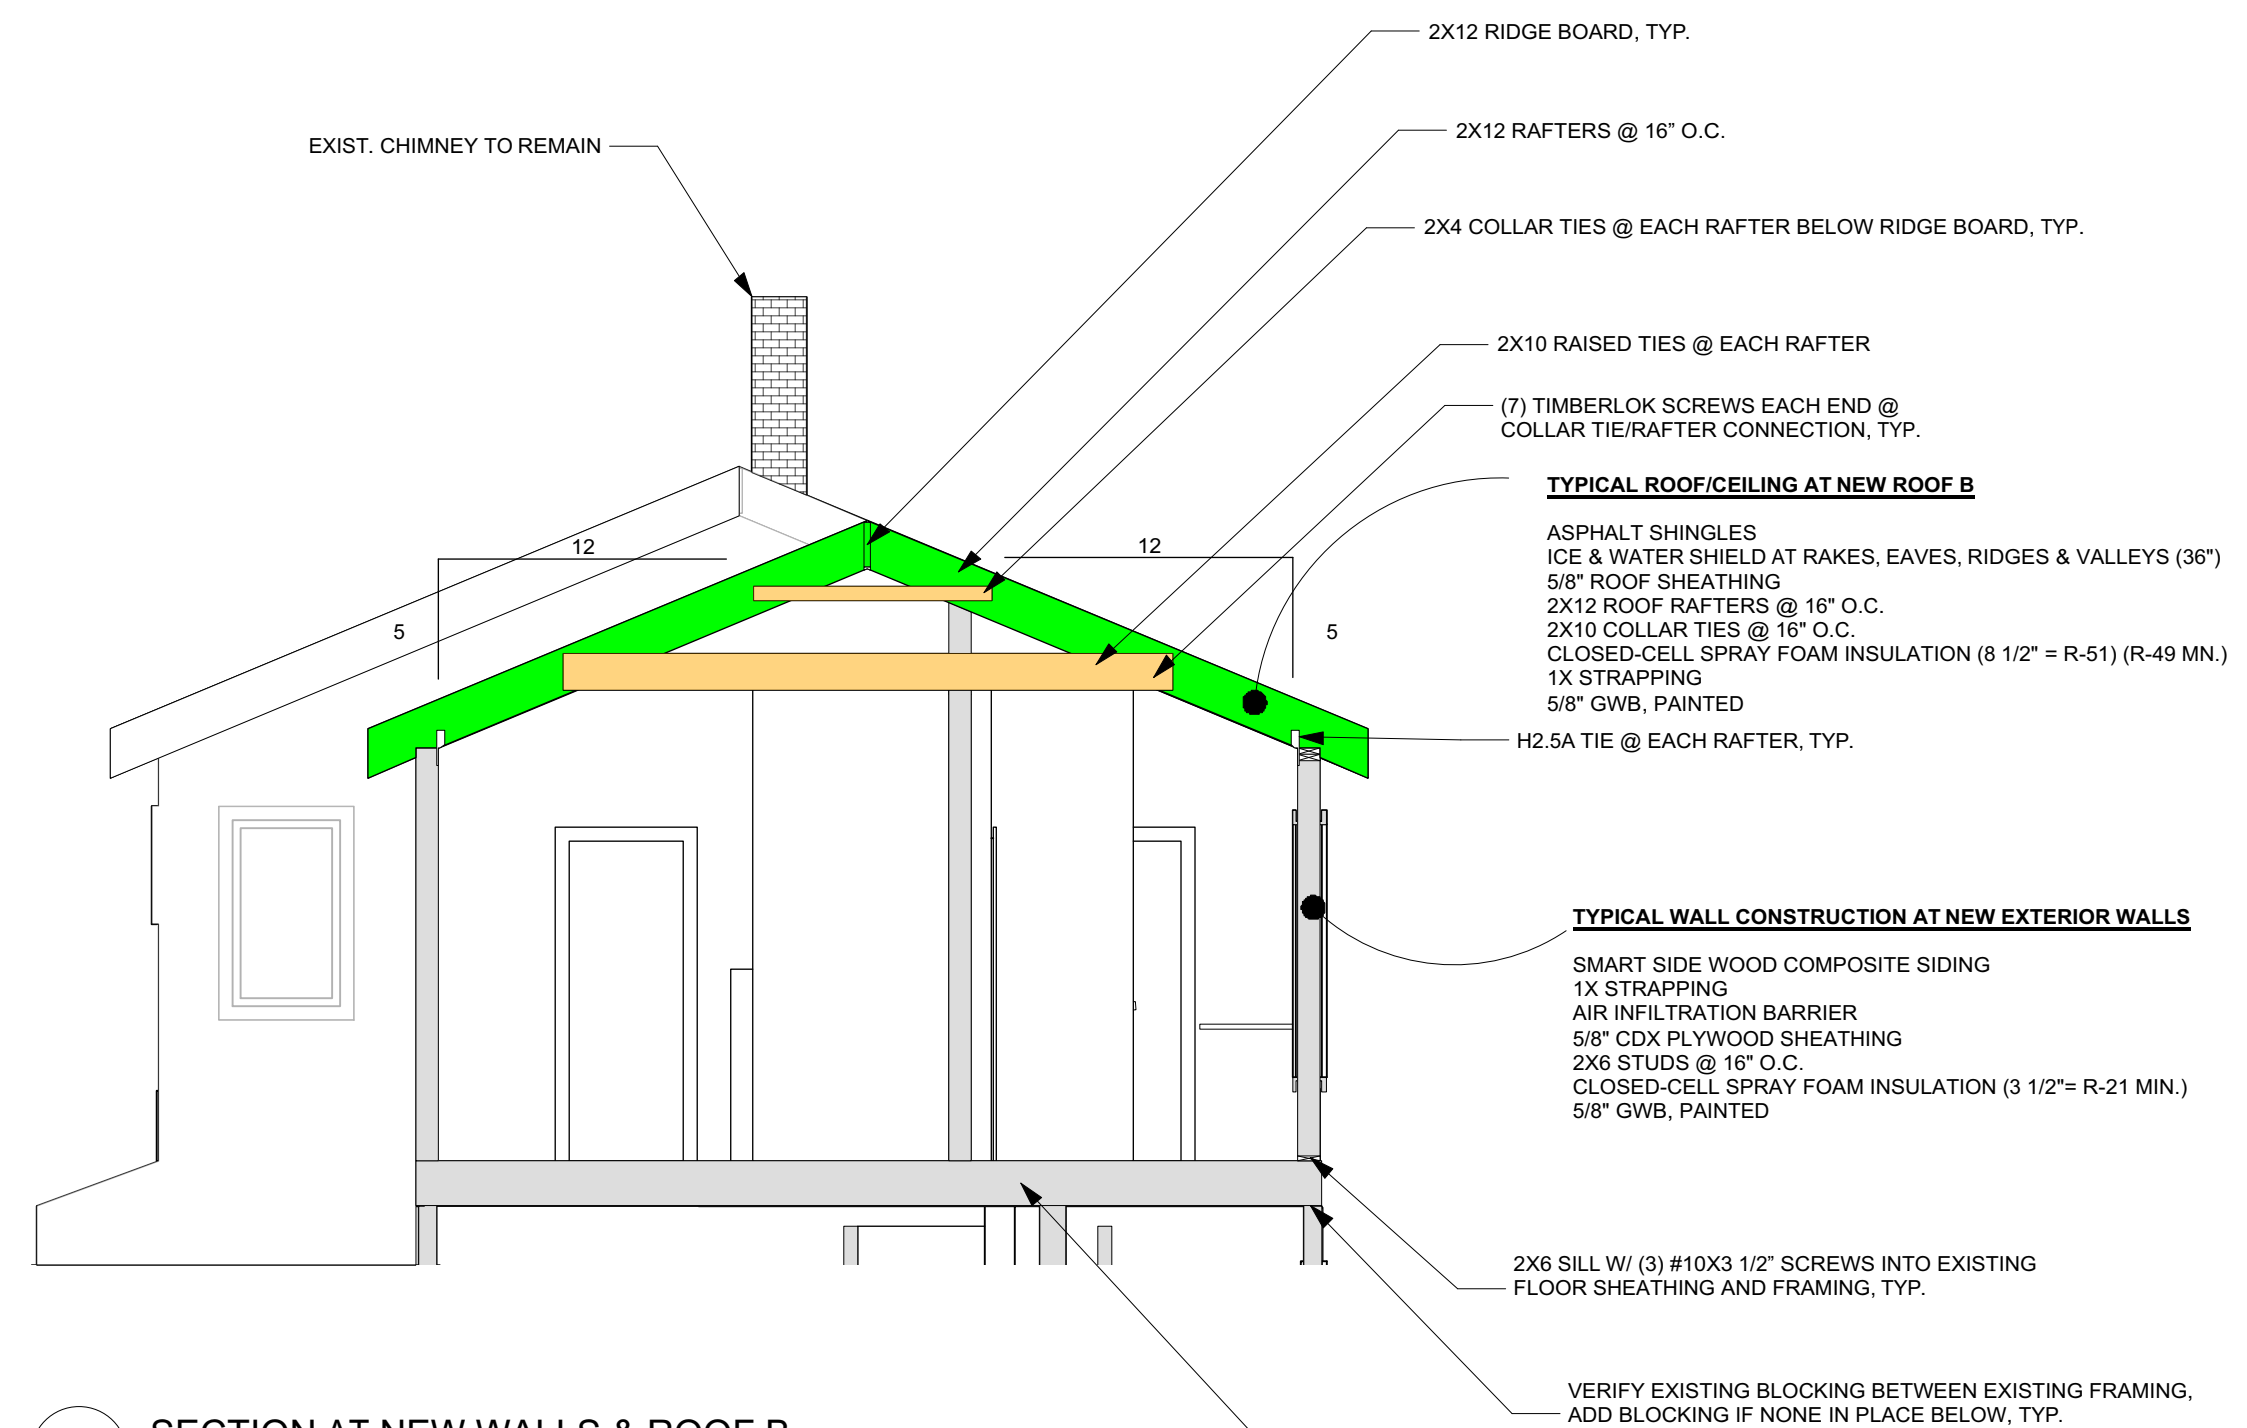


2 SECTION AT NEW WALLS & ROOF B
Scale: 1/4" = 1'-0"

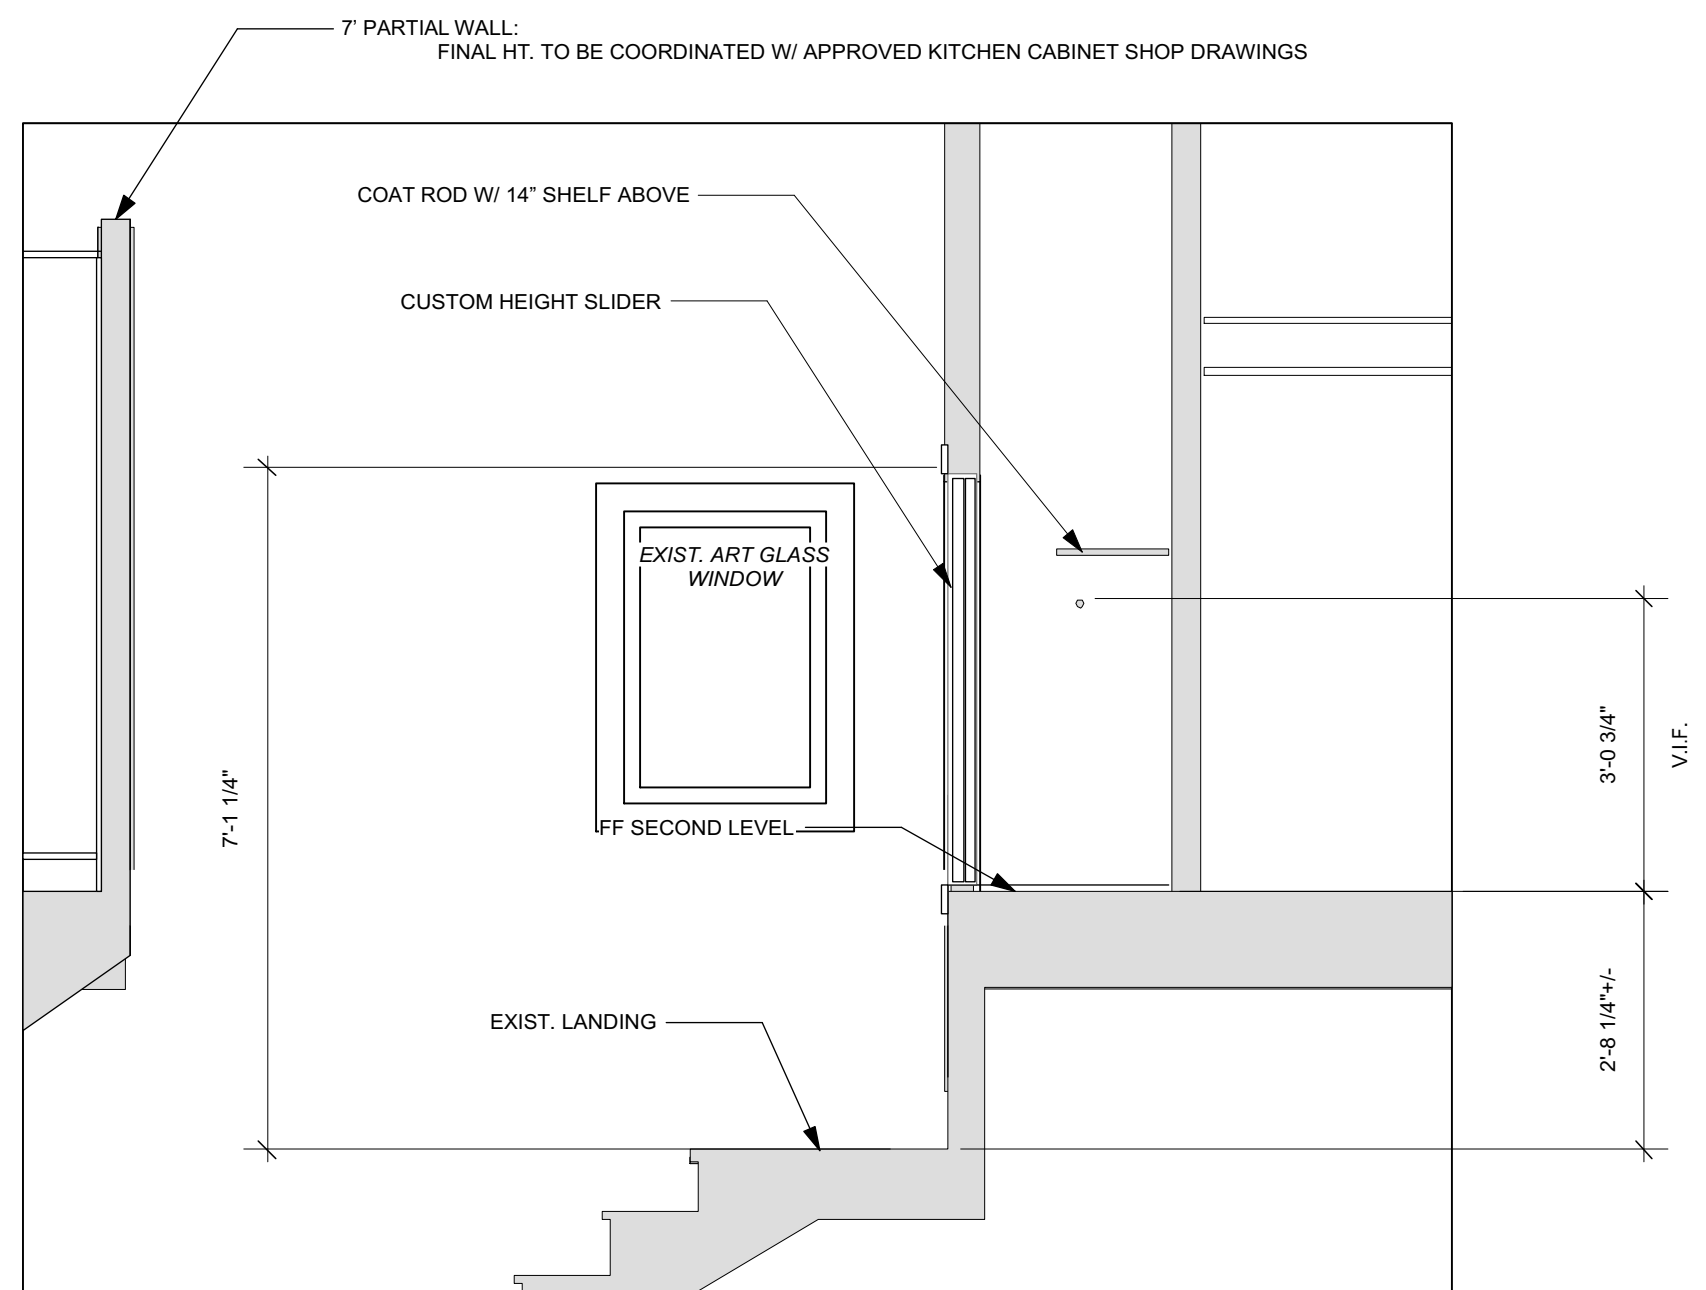

3 SECTION AT NEW LANDING CLOSET
Scale: 1/2" = 1'-0"

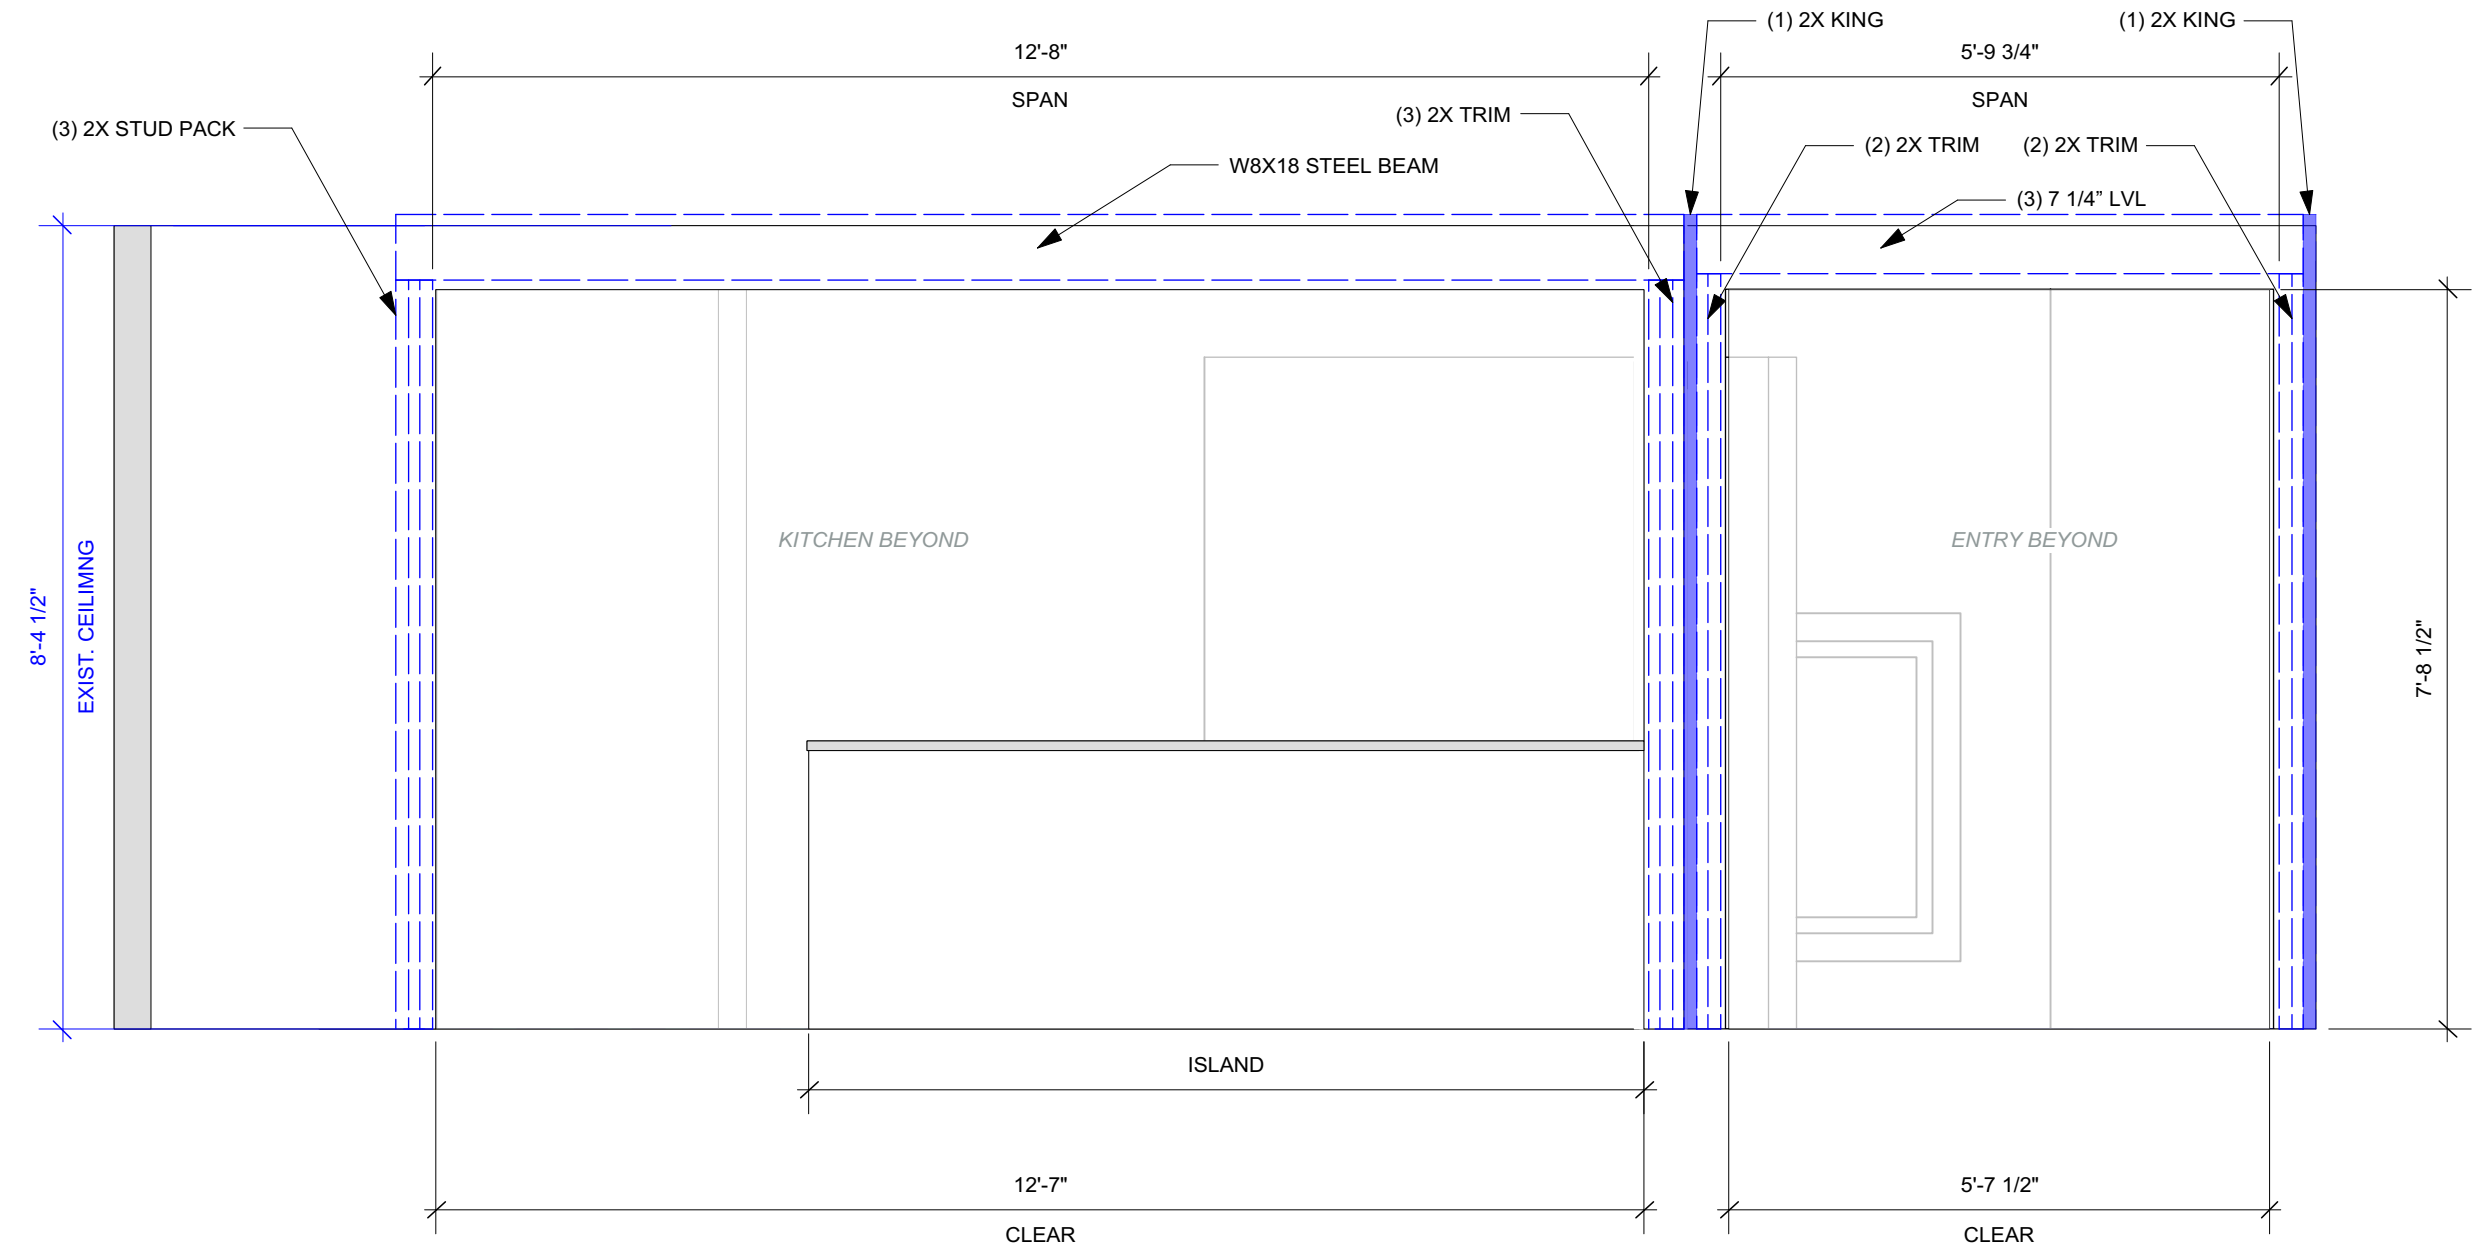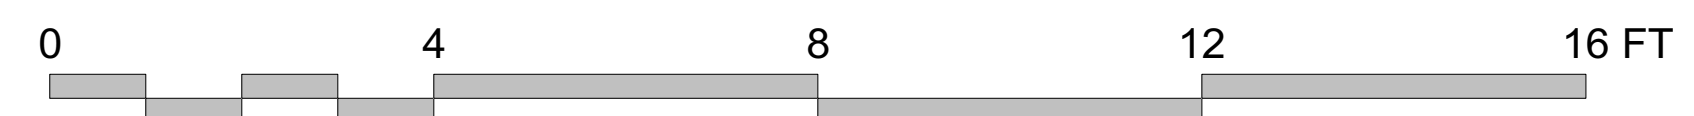

4 BEAMS @ ISLAND
Scale: 1/2" = 1'-0"

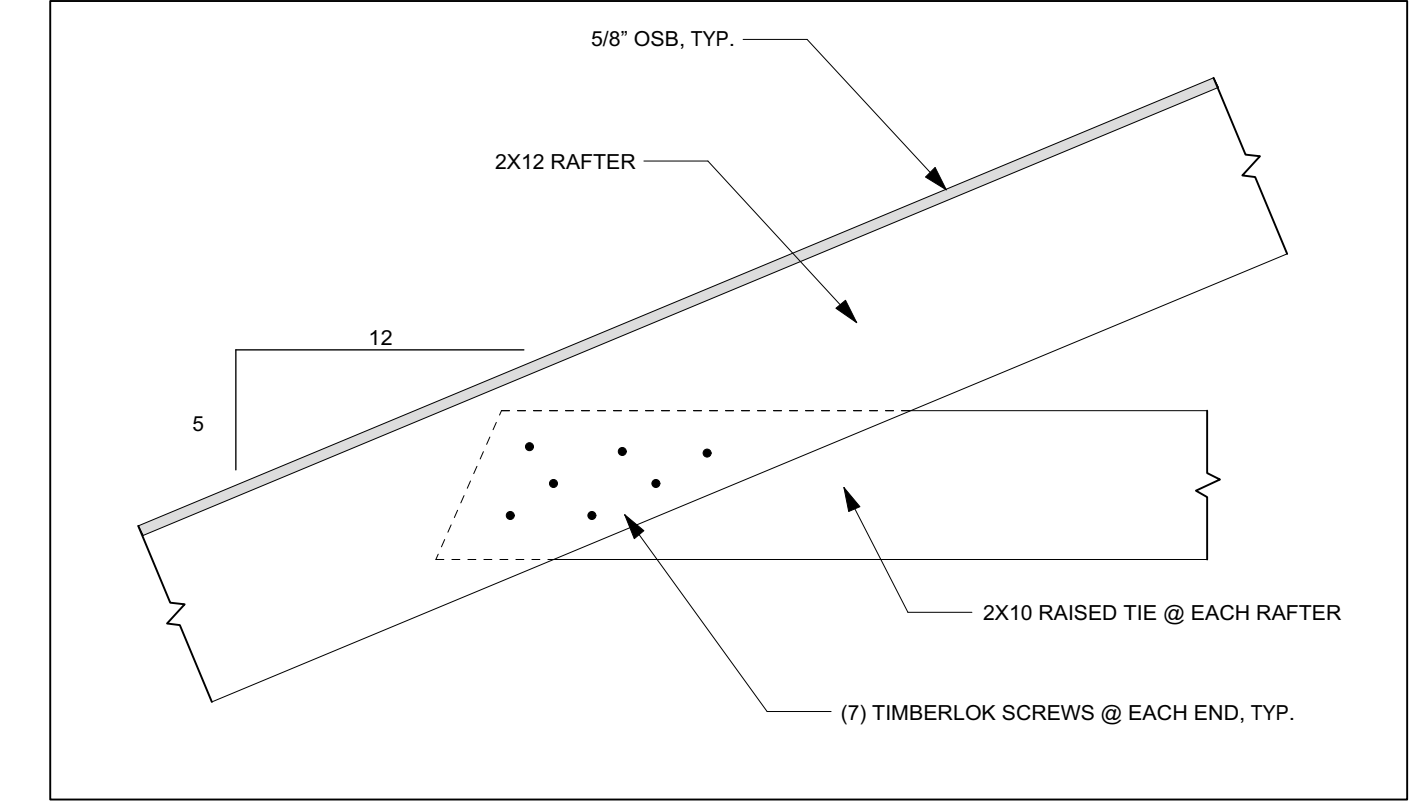

NOTE: TIES TO BE USED EACH SIDE AT DOUBLE RAFTERS AT SKYLIGHTS

5 RAISED TIE & RAFTER DETAIL
Scale: 1" = 1'-0"

			Design Firm RESIDENTIAL DESIGN STUDIO, LLC Carol A. Morrissette 21 Chestnut Street, Suite 506 Portland, Maine 04101 T 207.699.4184 C 207.671.7965	Project Title COOPER RESIDENCE 81 MORNING STREET PORTLAND, MAINE	Sheet Status PERMIT SET
			Revisions 1 2 3	Sheet Title SECTIONS	Project Number 16.98
			Sheet Scale 1/4" = 1'-0" UNO		
			CAD File Number COOPER 170831		