




1 KITCHEN ISLAND
Scale: 1/2" = 1'-0"

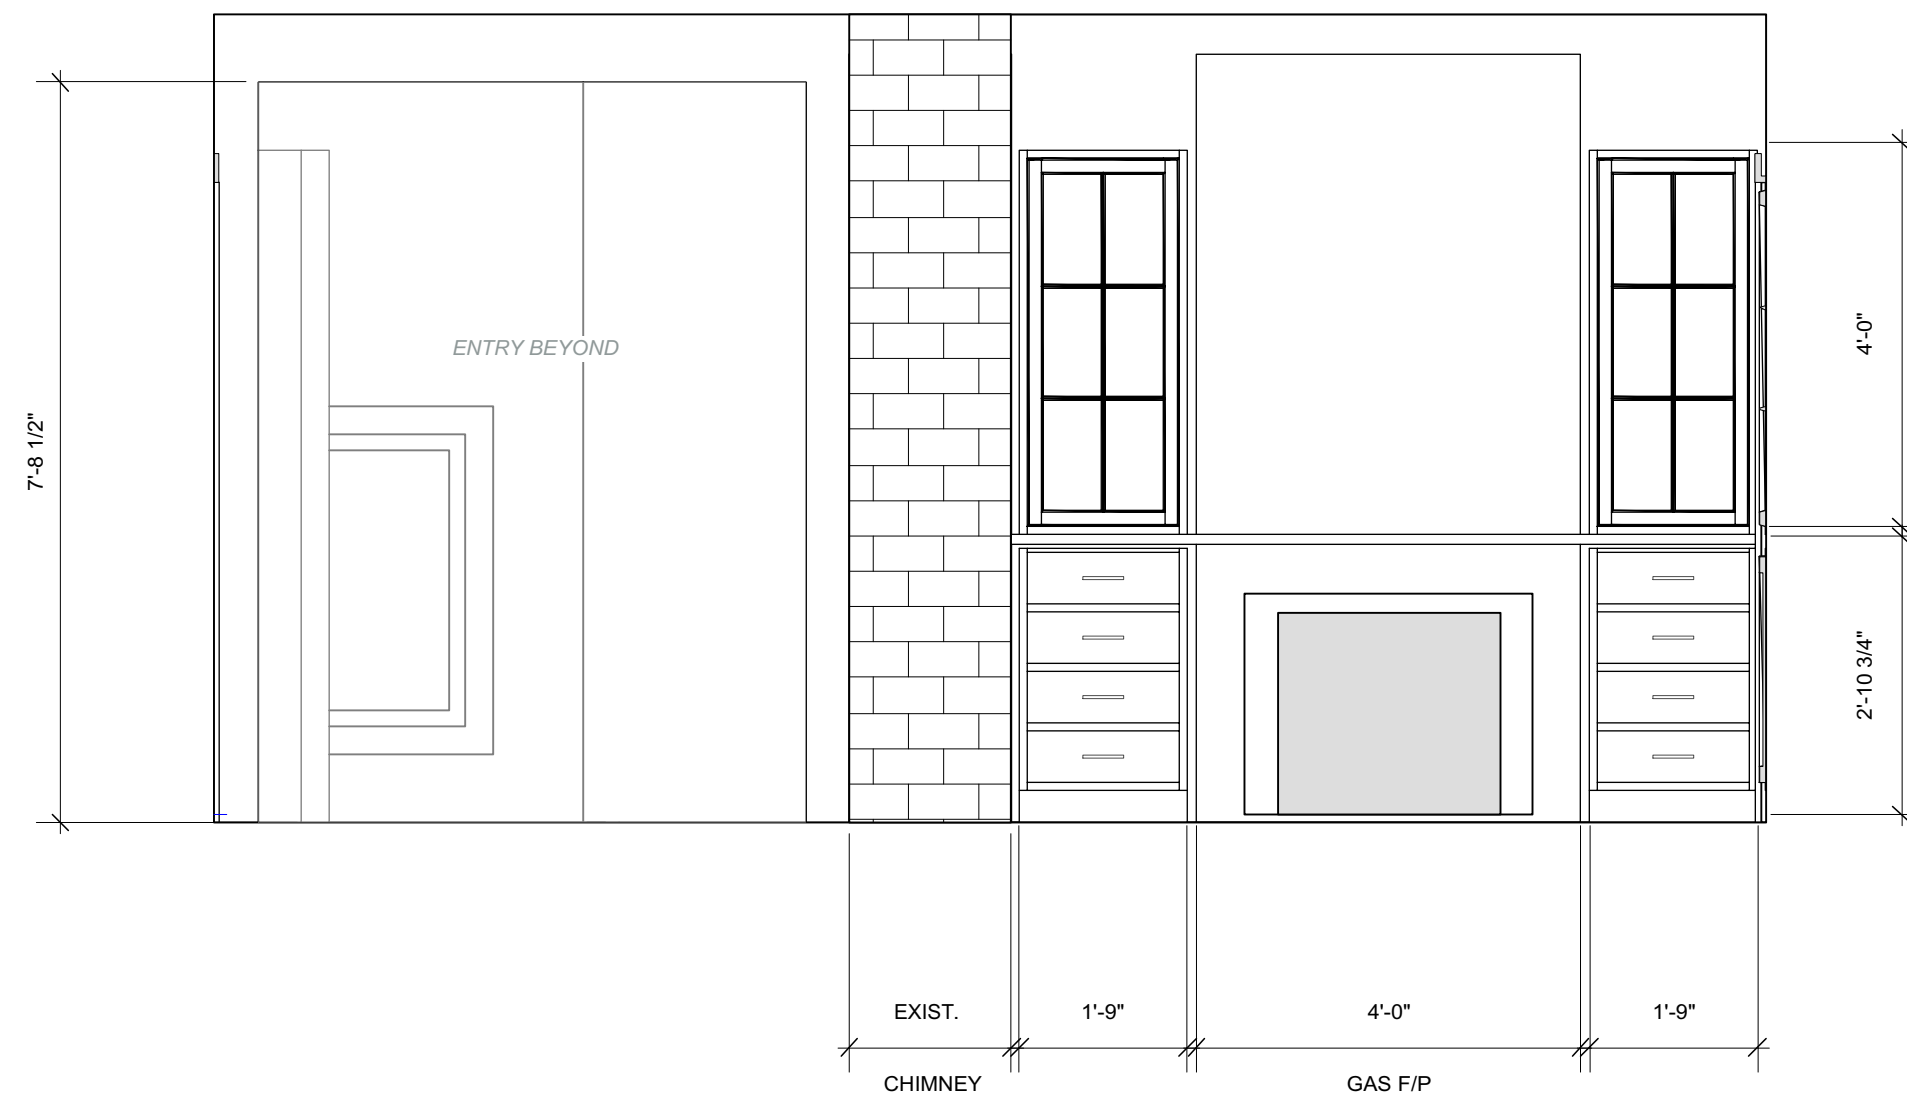

2 DINING F/P & BUILT-INS*
Scale: 1/2" = 1'-0"

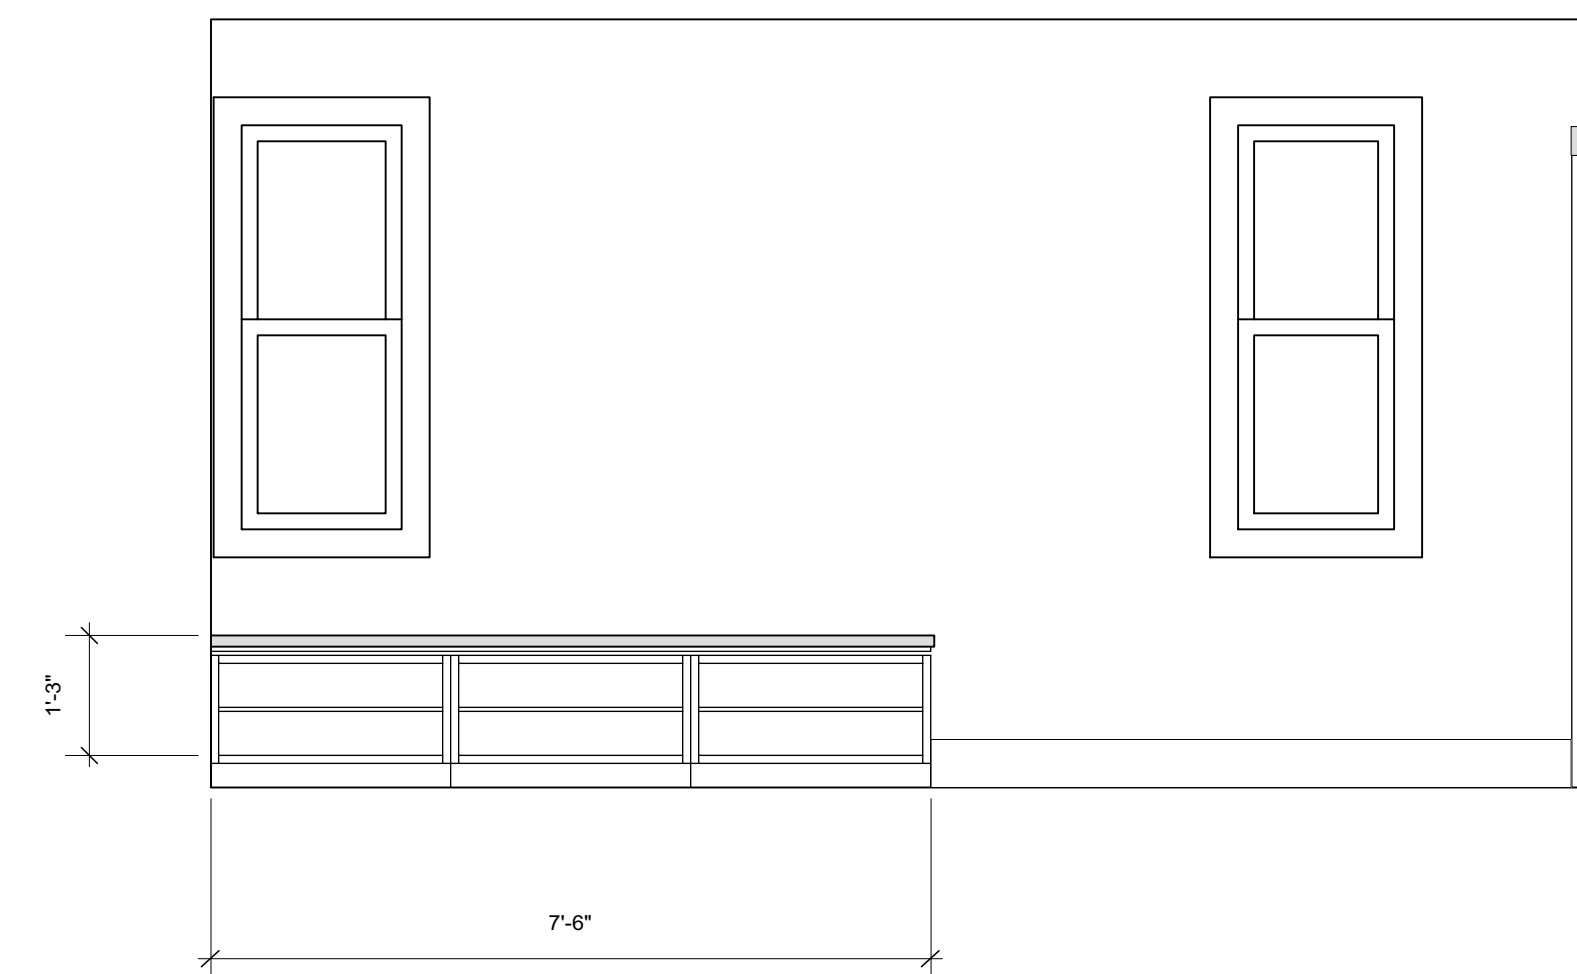


3 MUDROOM BENCH*
Scale: 1/2" = 1'-0"

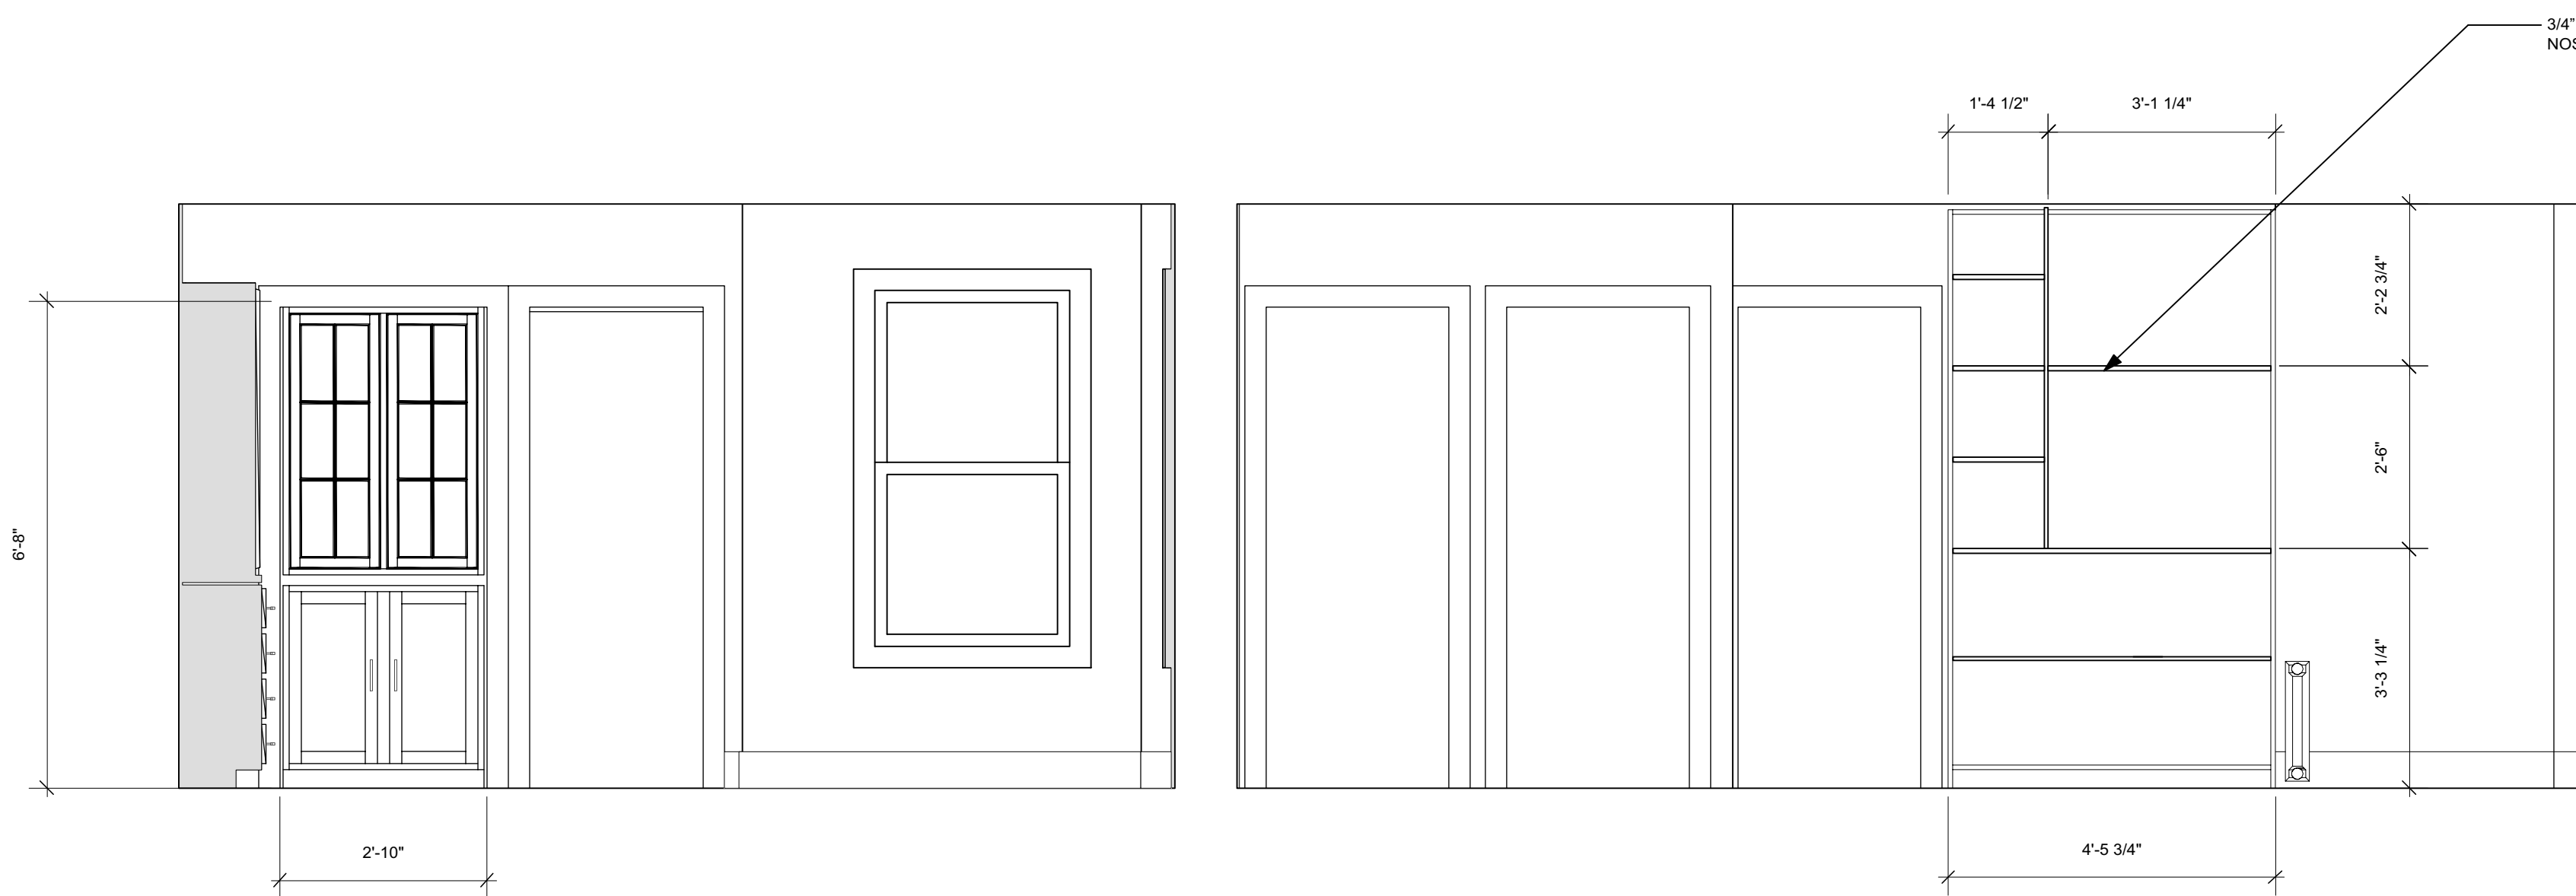


4 DINING BUILT-IN*
Scale: 1/2" = 1'-0"


5 MUDROOM SHELVES*
Scale: 1/2" = 1'-0"

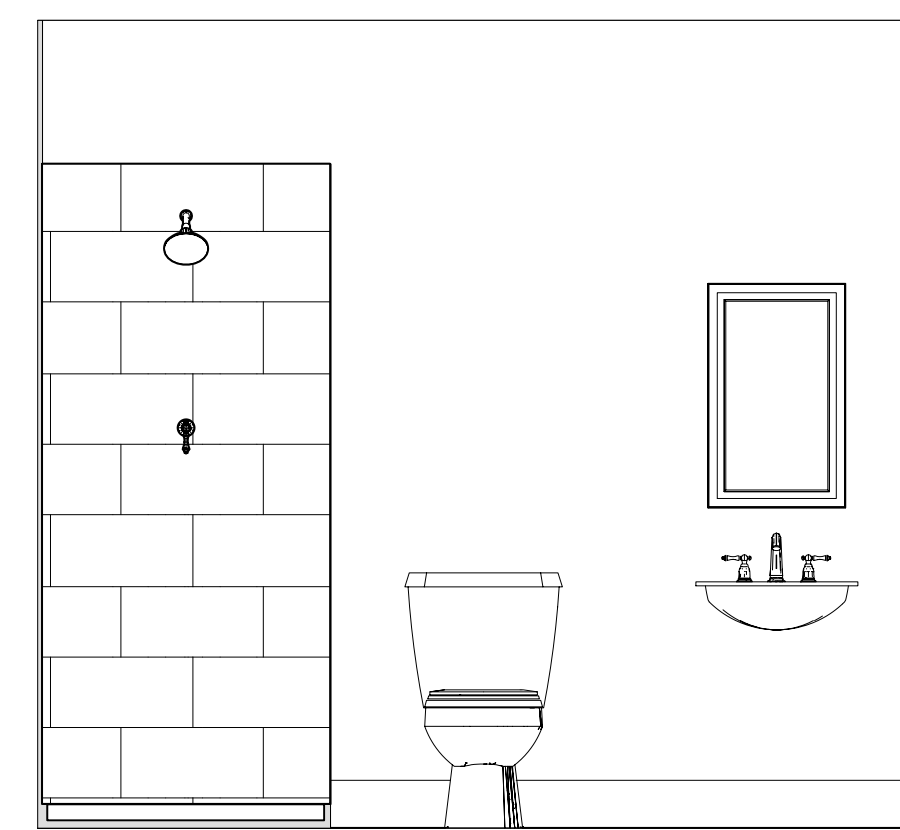


6 BATH VANITY ELEVATION
Scale: 1/2" = 1'-0"

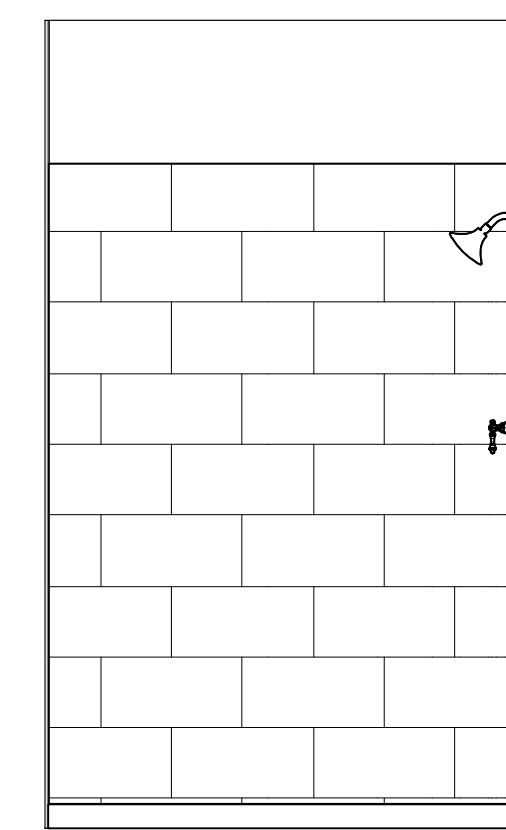


7 SHOWER ELEVATION
Scale: 1/2" = 1'-0"

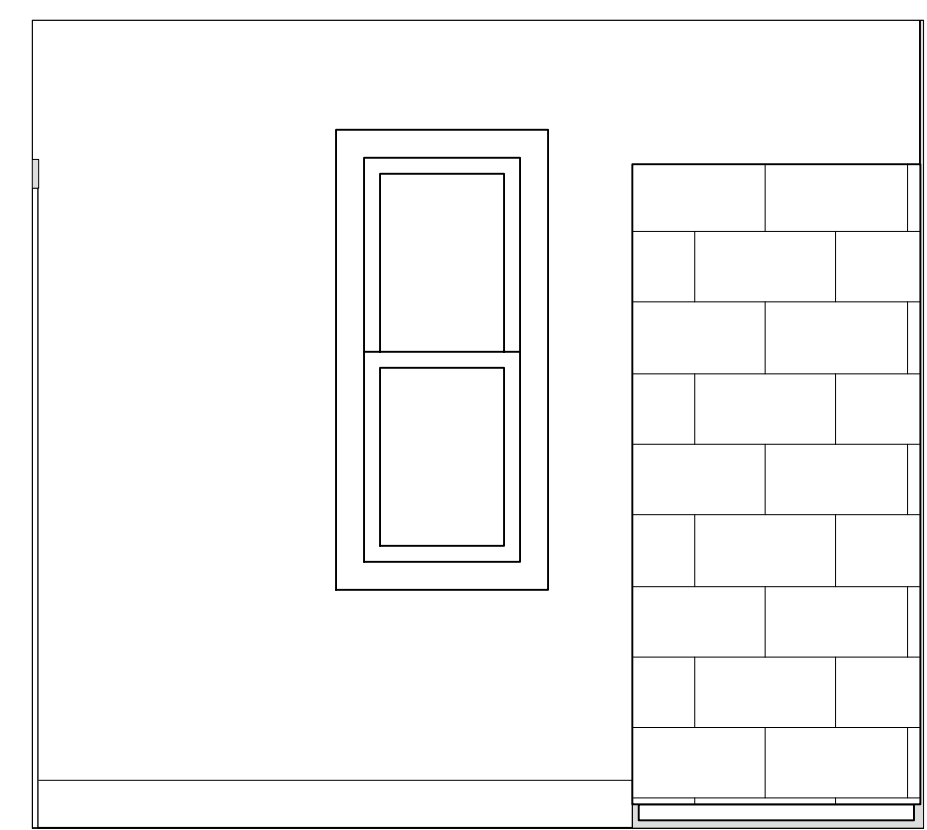

8 SHOWER ELEVATION
Scale: 1/2" = 1'-0"

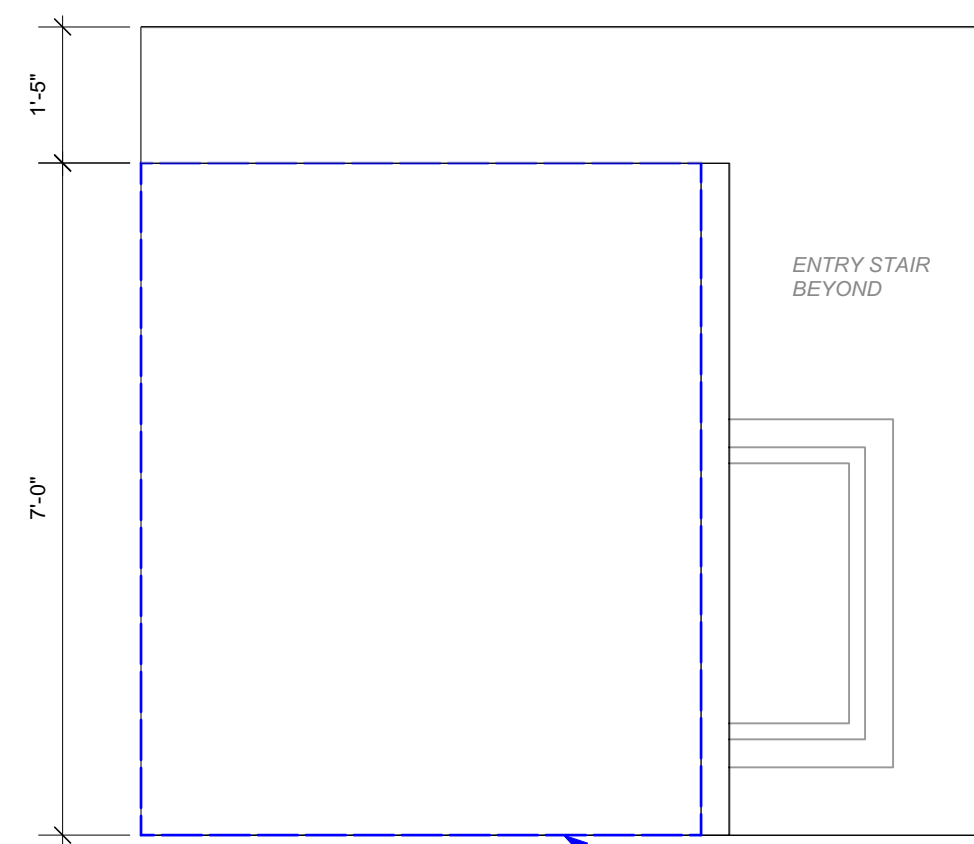

9 KITCHEN SHORT WALL ELEVATION
Scale: 1/2" = 1'-0"

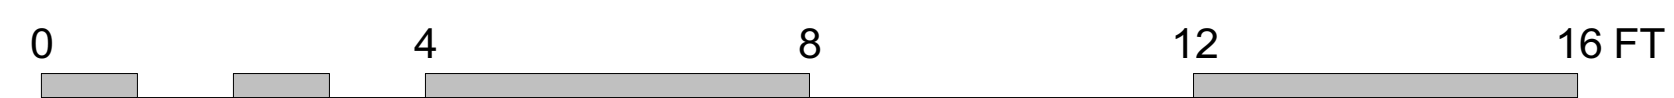

PANTRY CABINETS BY INDISCO
COORDINATE WALL HT. W/ APPROVED SHOP DRAWINGS

PERMIT SET

			Design Firm RESIDENTIAL DESIGN STUDIO, LLC Carol A. Marrisette 21 Chestnut Street, Suite 506 Portland, Maine 04101 T 207.699.4184 C 207.671.7965	Project Title COOPER RESIDENCE 81 MORNING STREET PORTLAND, MAINE	Sheet Status PERMIT SET	
			Revisions 1 . 2 . 3 .	Sheet Title INTERIOR ELEVATIONS	Project Number 16.98	Date 1 SEPTEMBER 2017
			Drawn By AC/CAM	Sheet Scale 1/4" = 1'-0" UNO	CAD File Number COOPER 170831	Sheet No. A4.1