

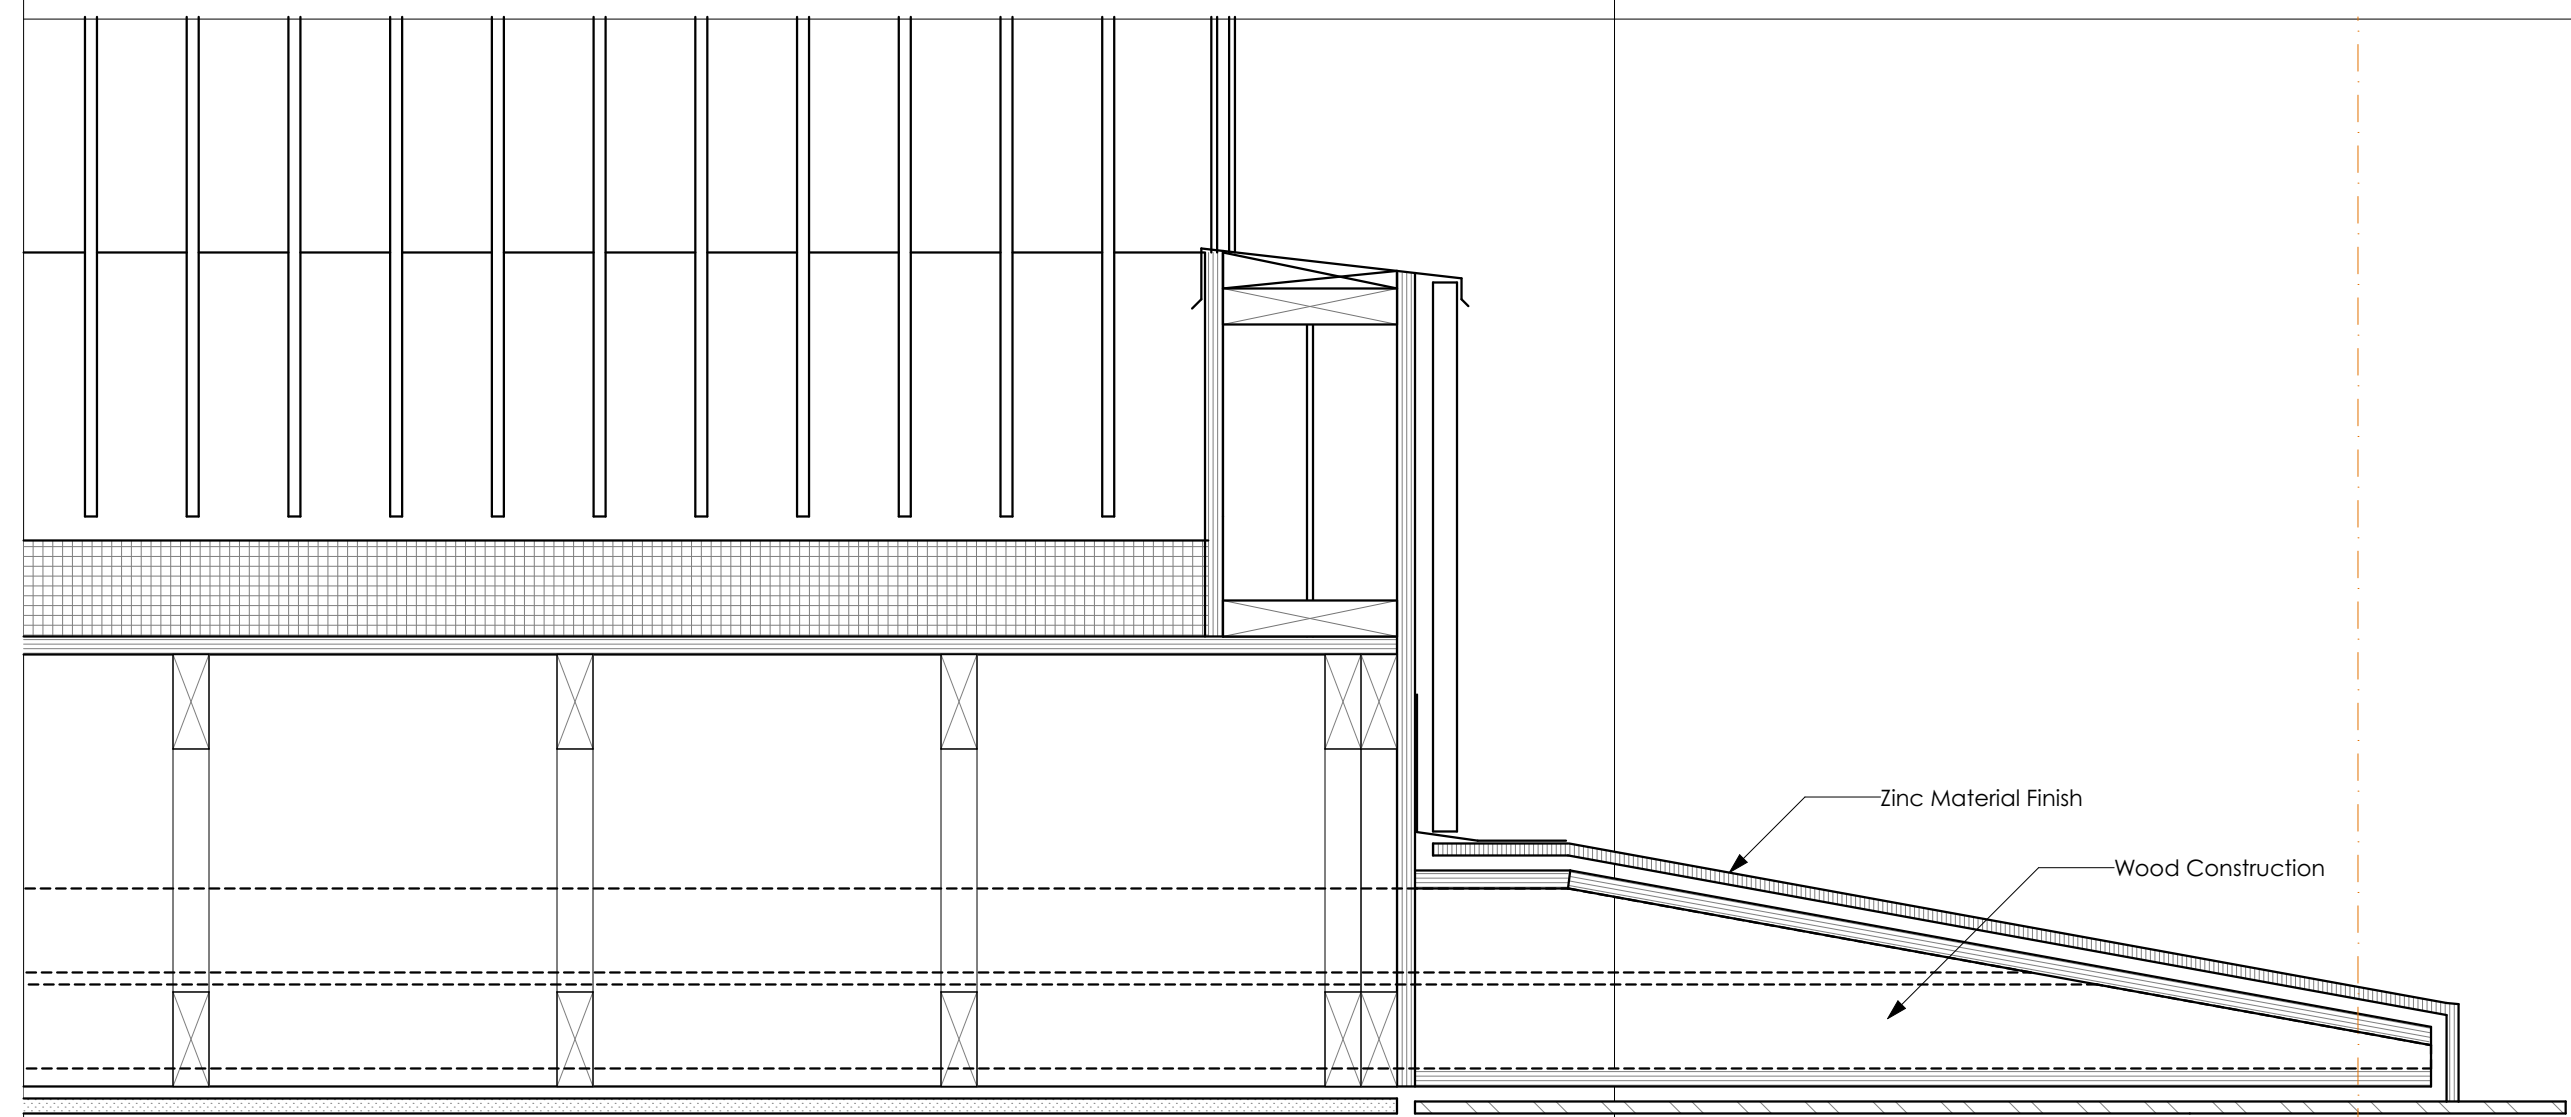


12 EXTERIOR RAILING DETAILS
SCALE: 1 1/2" = 1'-0"

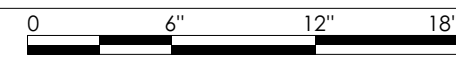

10 EXTERIOR CORNICE SECTION DETAIL
SCALE: 1 1/2" = 1'-0"

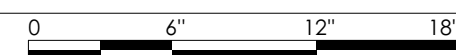

FOR CITY REVIEW
NOT FOR CONSTRUCTION

EXTERIOR DETAILS
A-702

Brady Residence
Jim and Julia Brady
9 Moody Street Portland ME 04101

ARCHITECT
DRAFTSPERSON:
PJ/J/CA
DATE OF ISSUE:
7/19/18
PROJECT STATUS:
25% Construction Docs

CONSULTANT:

SUBMISSIONS:

ISSUE	DATE	DESCRIPTION
001	12.01.2017	CITY REVIEW
002	12.01.2017	DESIGN DEVELOPMENT LET

ISSUE NUMBER
CHANGE

CHANGES THIS ISSUE