




6 STAIR HEAD SECTION DETAIL  
SCALE: 1 1/2" = 1'-0"

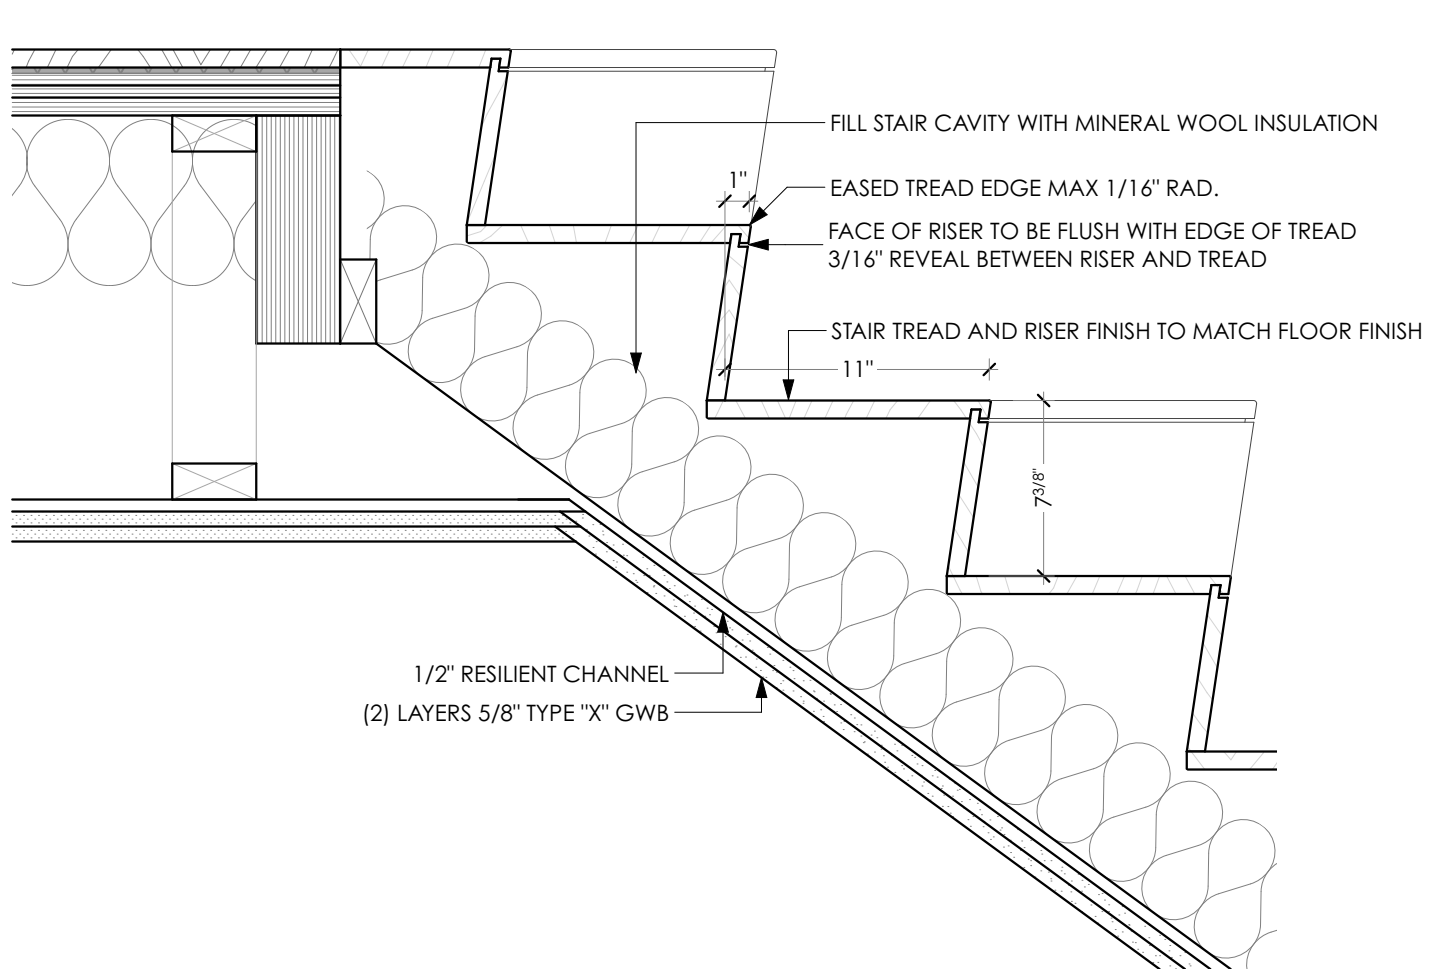


5 STAIR HEAD SECTION DETAIL  
SCALE: 1 1/2" = 1'-0"

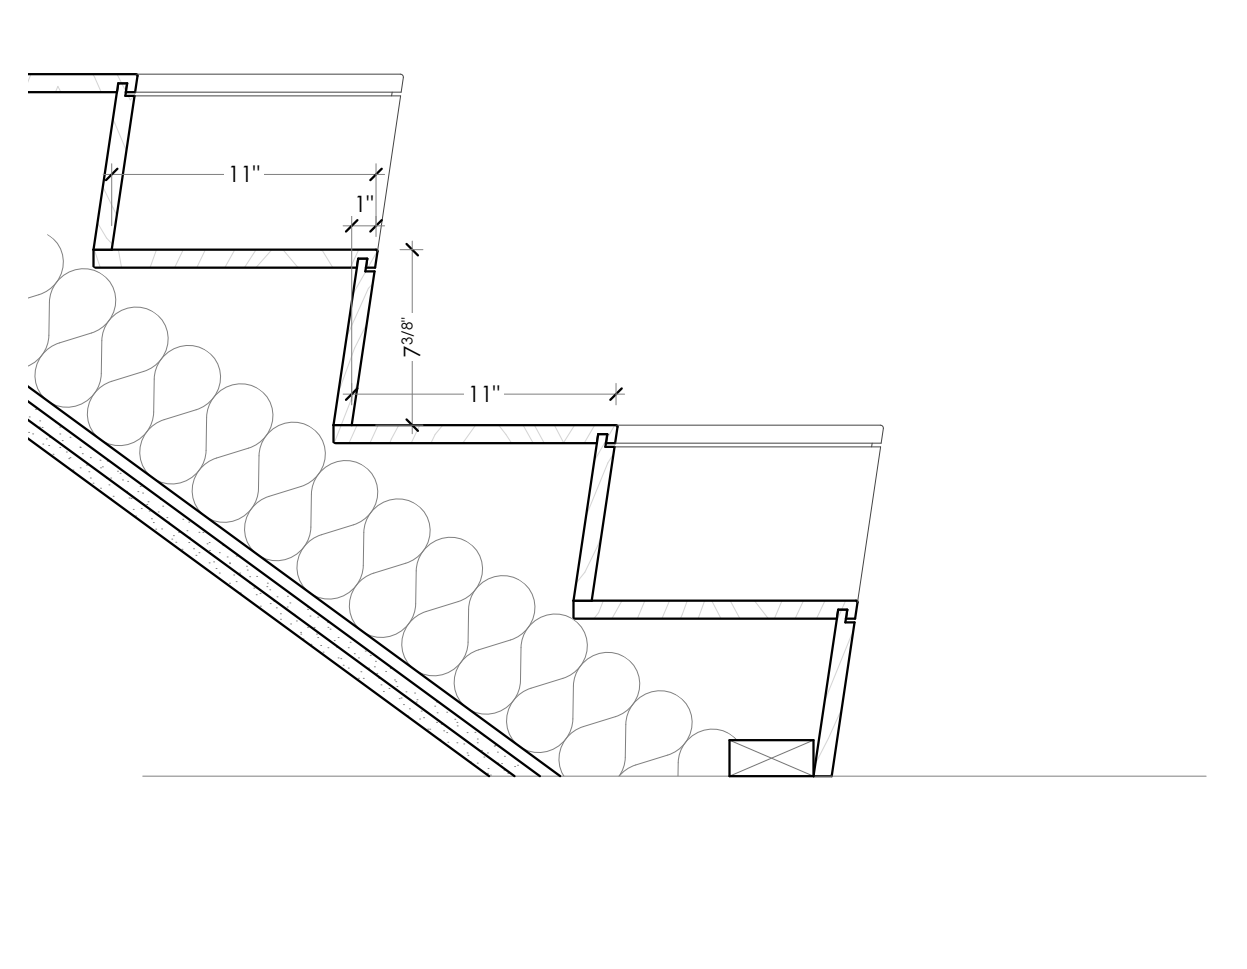


4 STAIR BASE SECTION DETAIL  
SCALE: 1 1/2" = 1'-0"

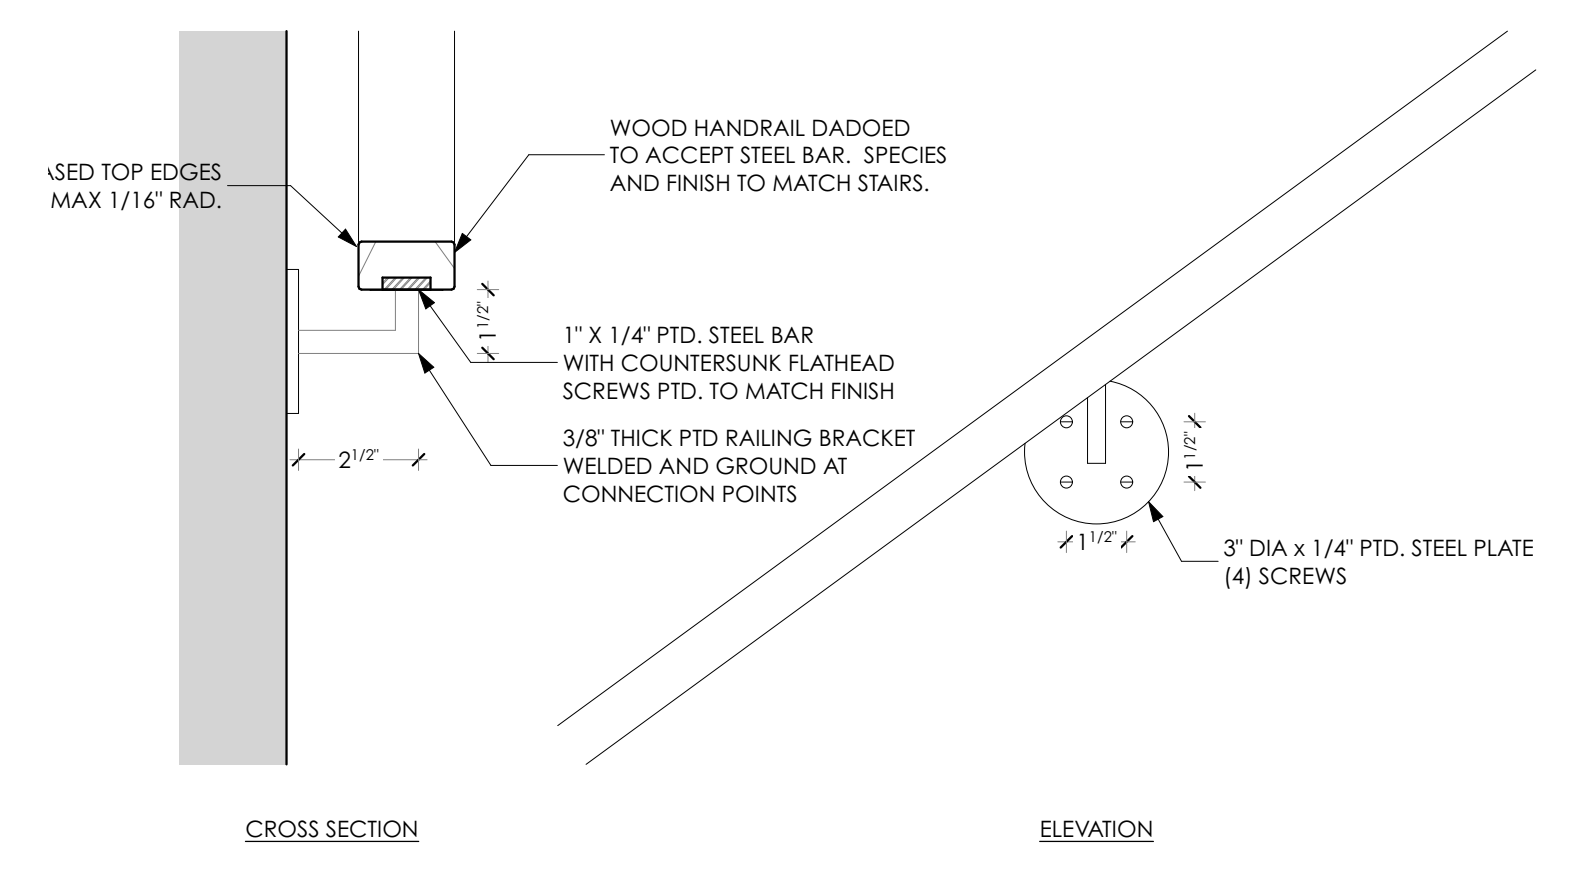


7 STAIR HANDRAIL SECTION DETAIL  
SCALE: 3" = 1'-0"

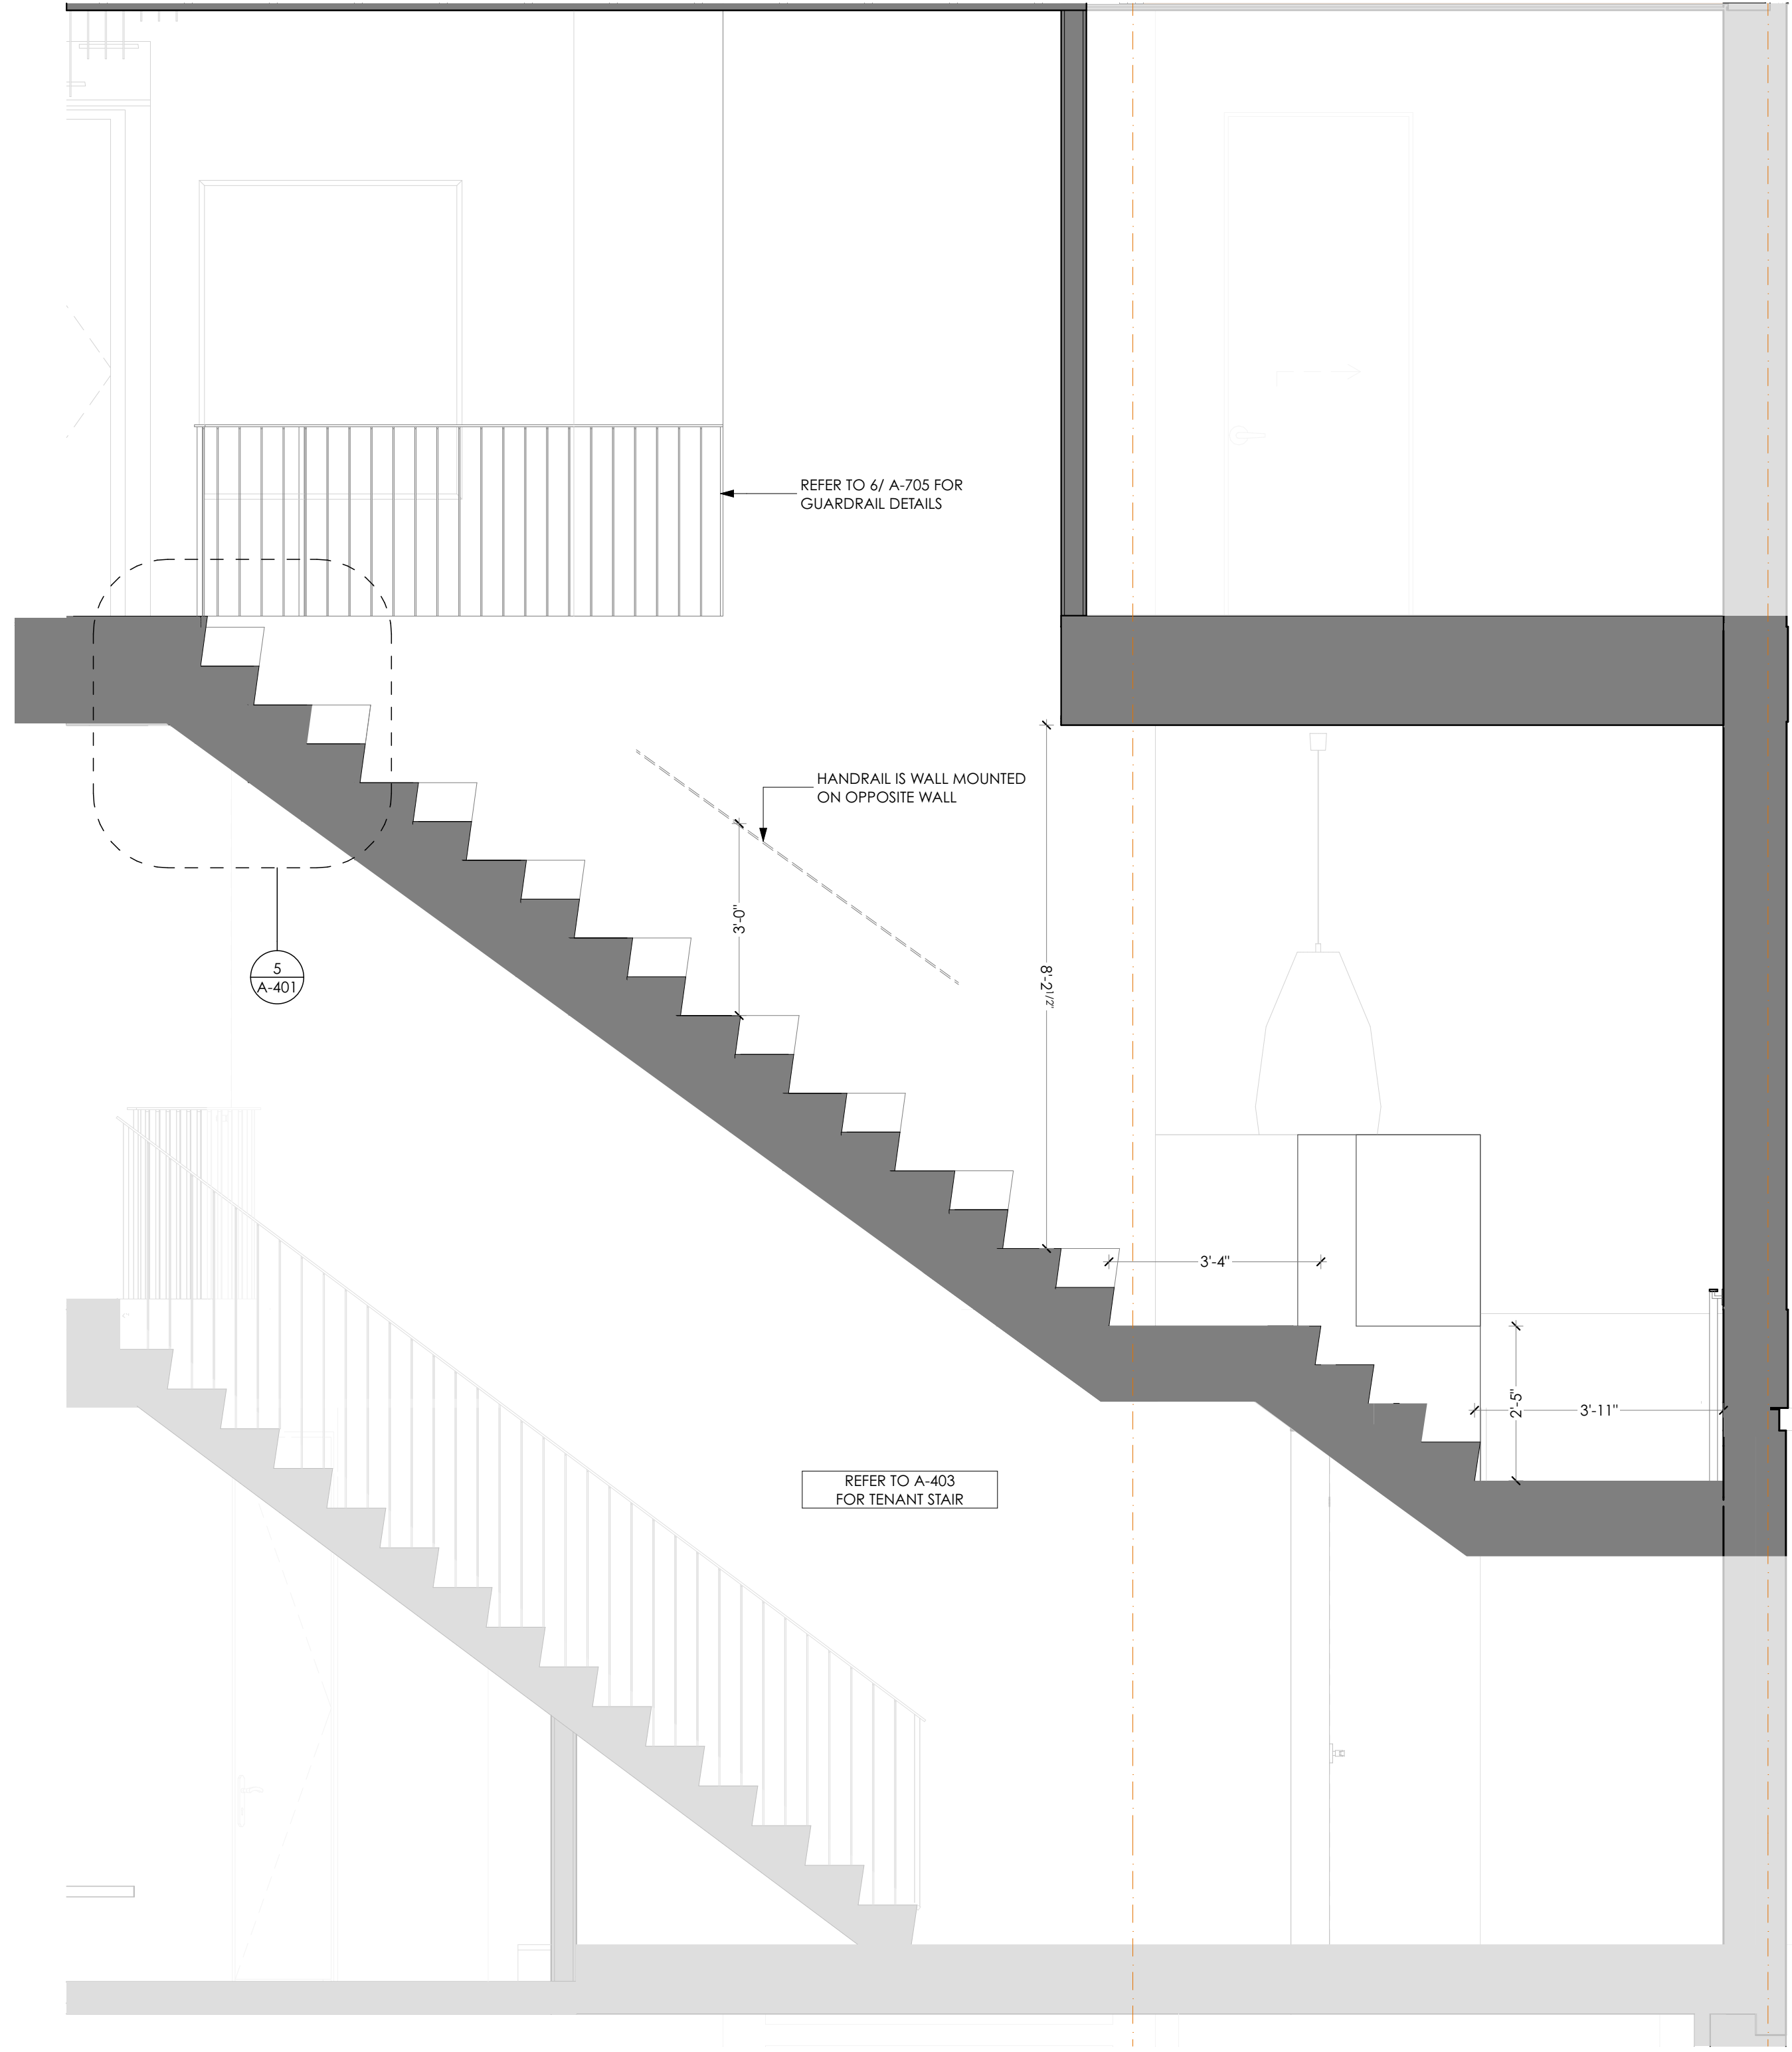

2 OWNER UNIT STAIR SECTION  
SCALE: 1/2" = 1'-0"

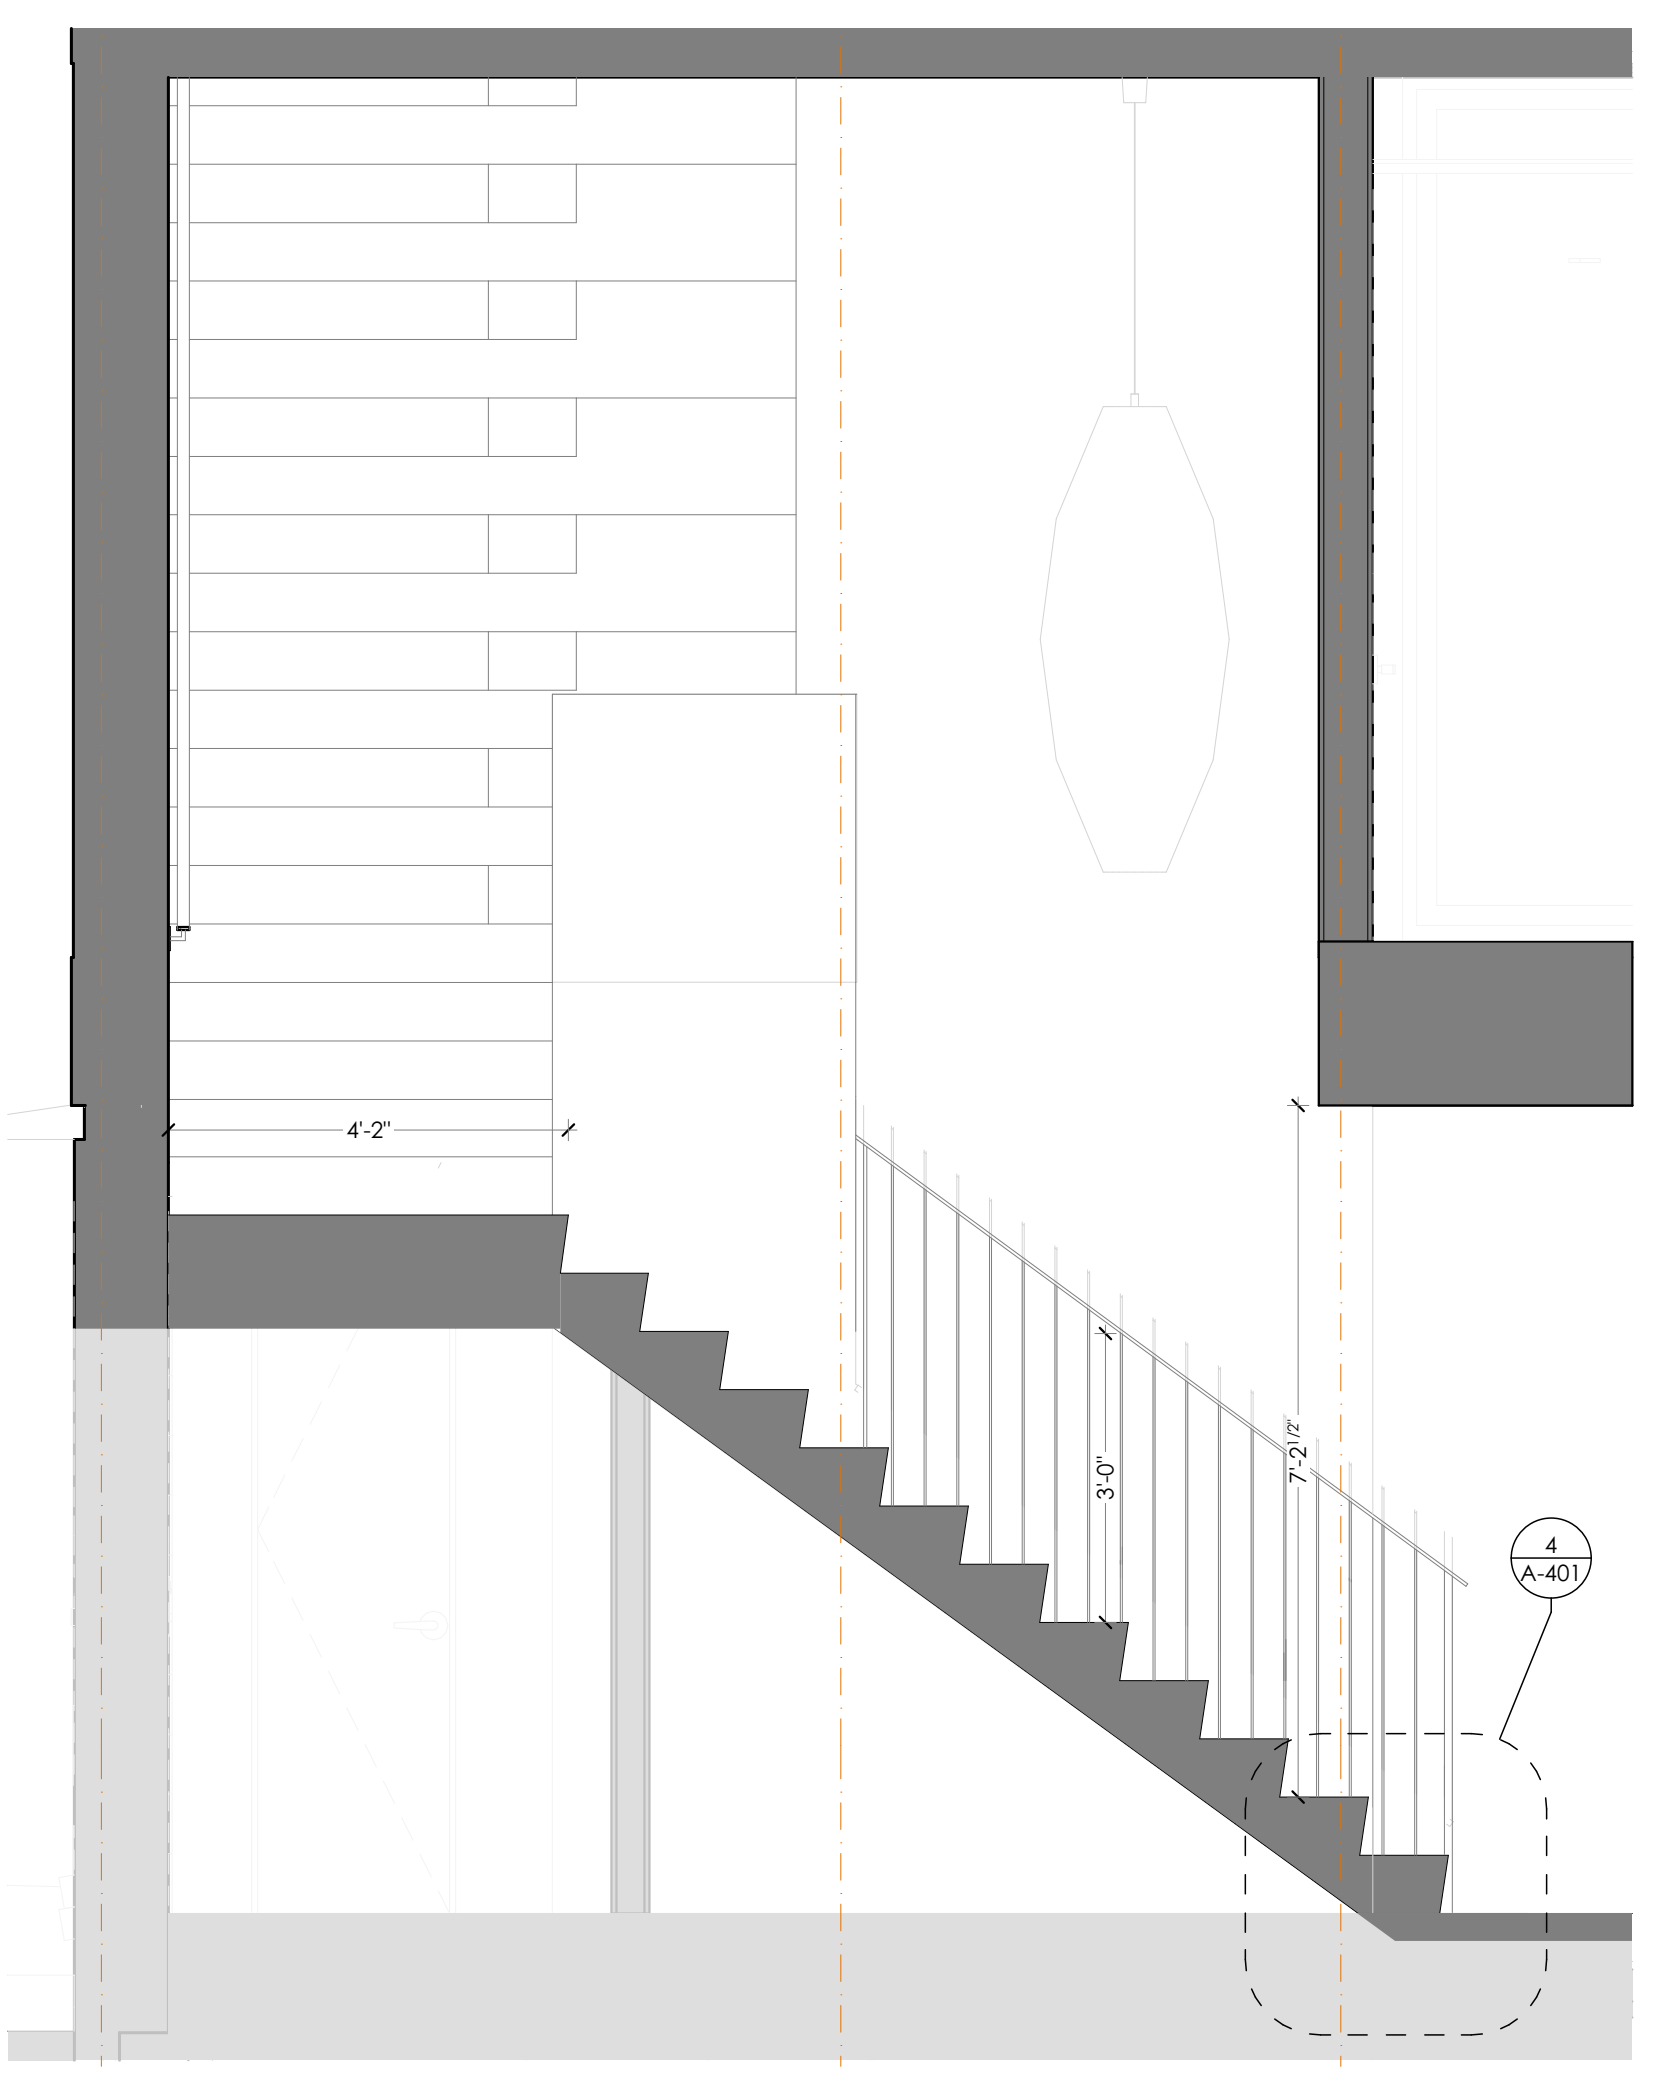

3 OWNER UNIT STAIR SECTION  
SCALE: 1/2" = 1'-0"

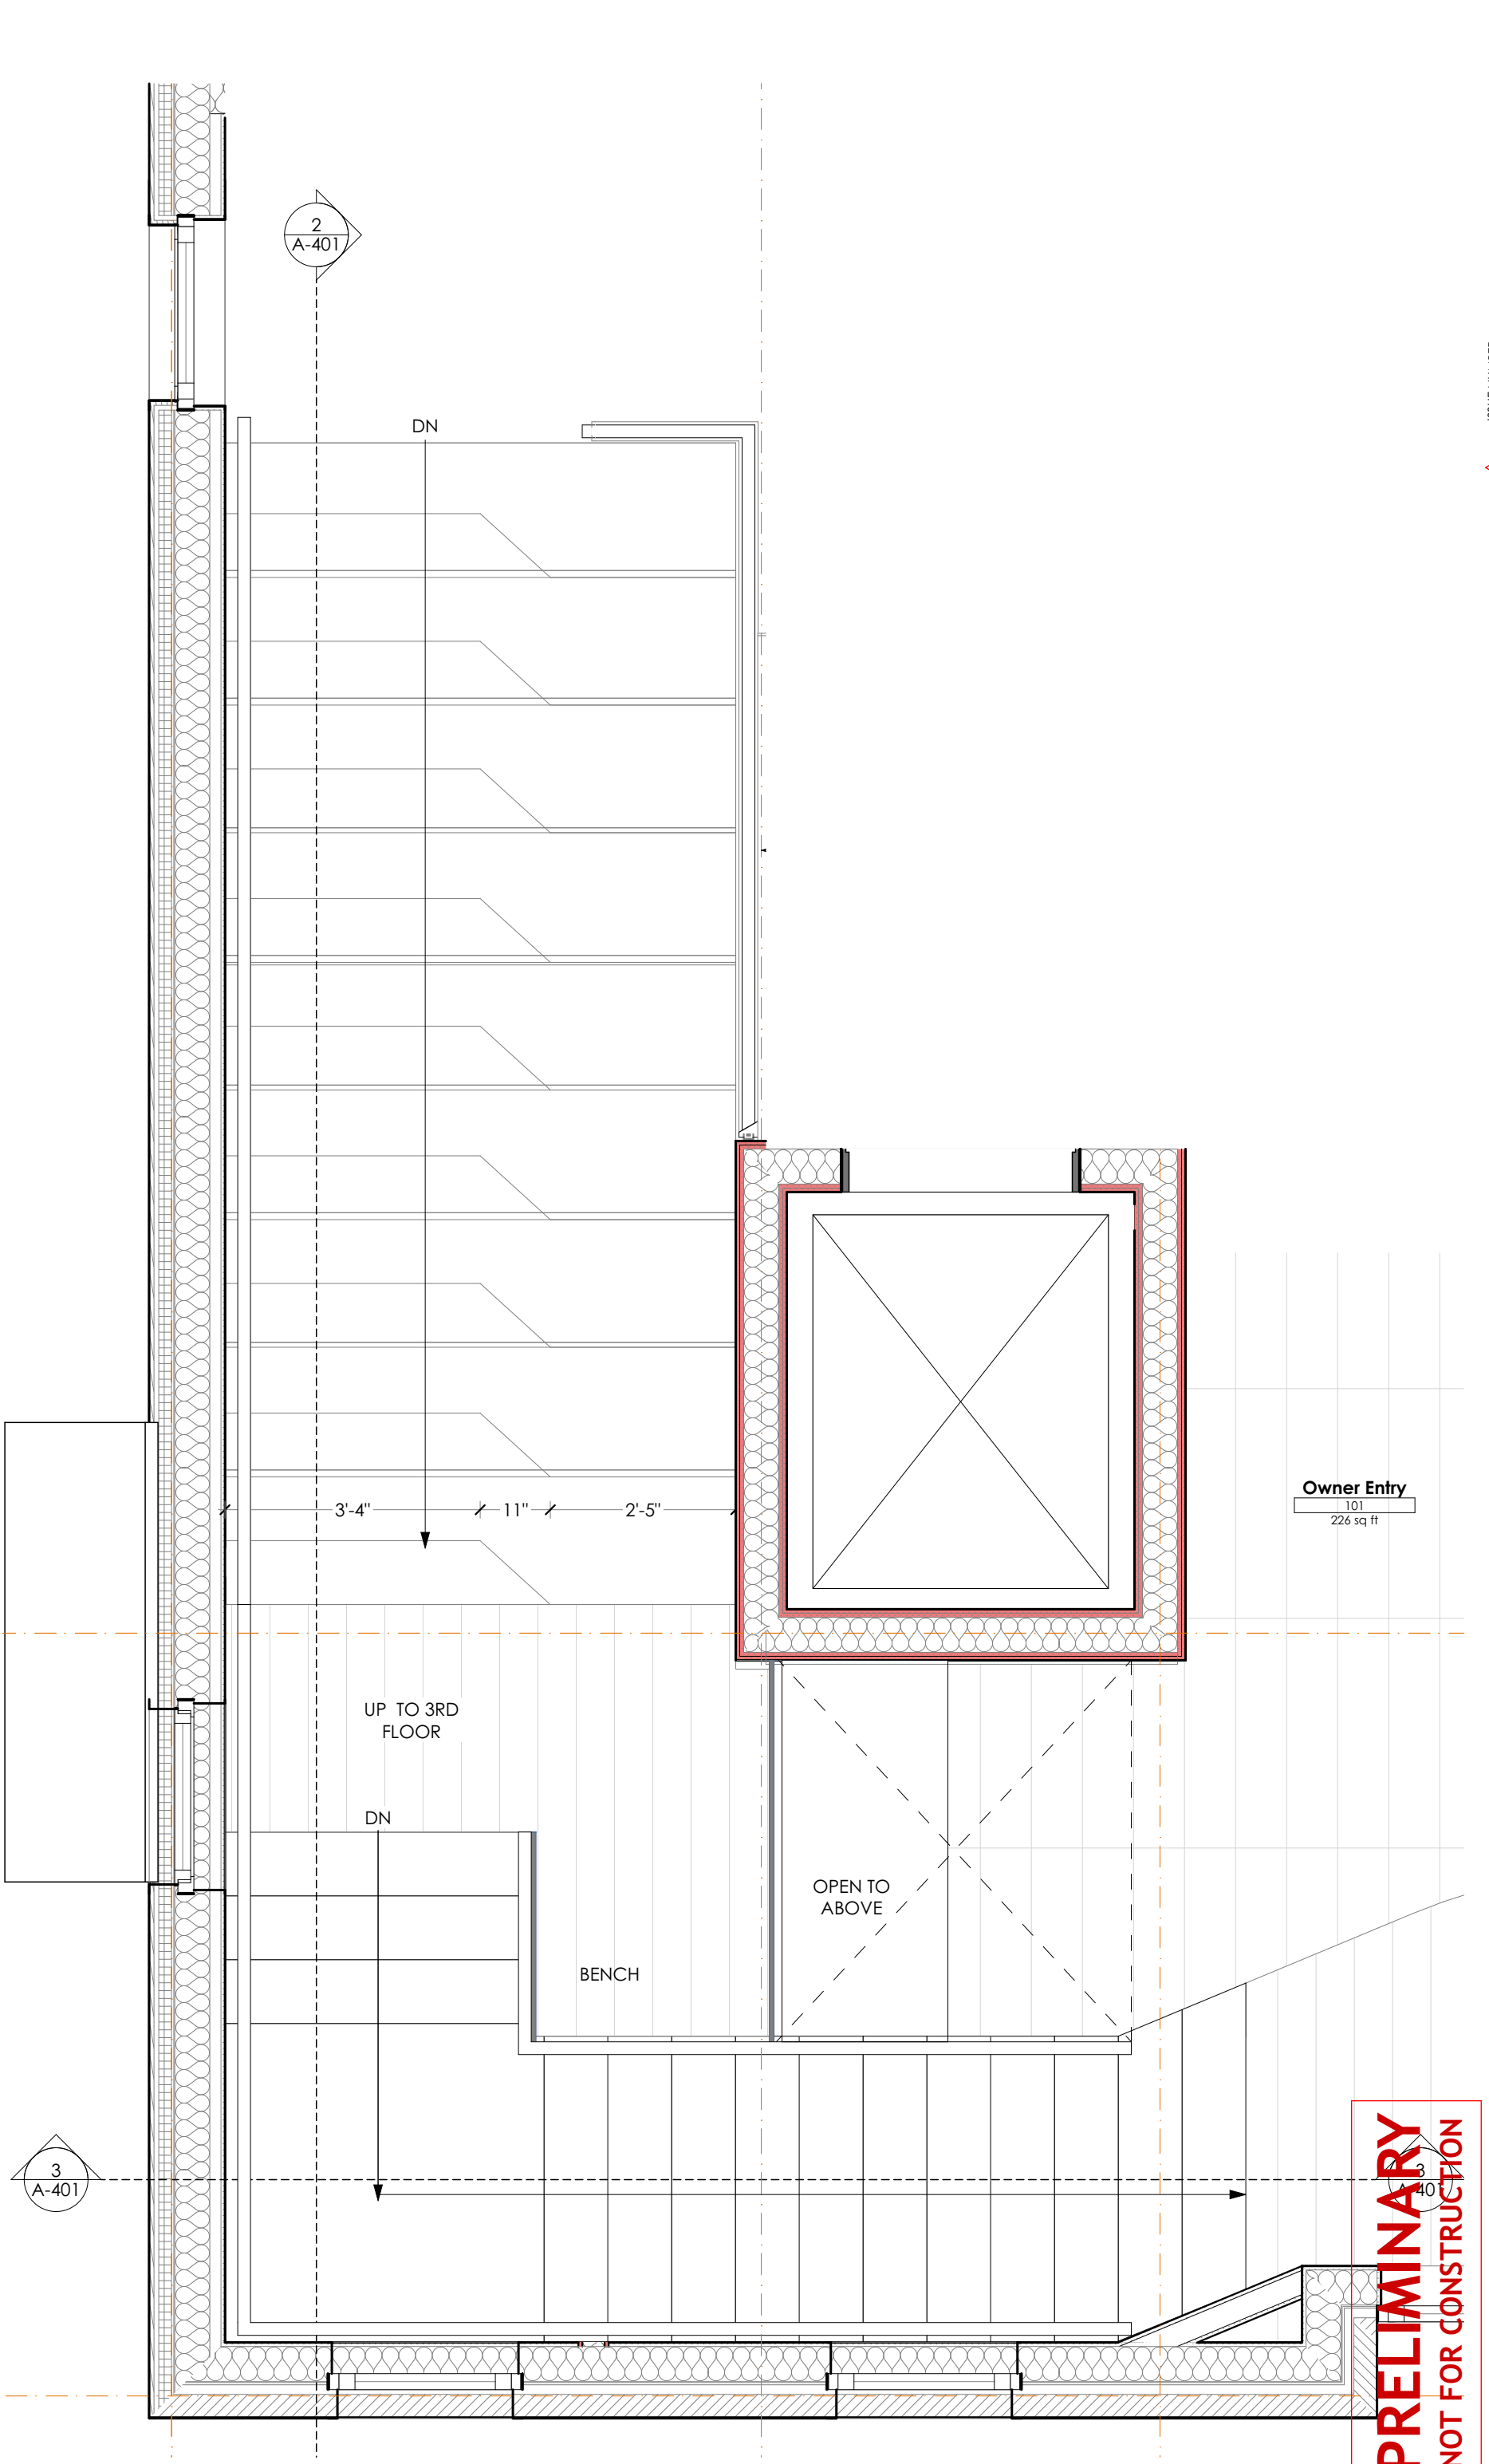

1 OWNER UNIT STAIR PLAN  
SCALE: 1/2" = 1'-0"

ISSUE NUMBER	DESCRIPTION
1	
2	
3	
4	
5	
6	
7	

ISSUE	DATE	DESCRIPTION
001	12.01.2017	CITY REVIEW
002	03.07.2018	REVISOR PER CITY REVIEW COMMENTS

ARCHITECT	CONSULTANT
DRATSPERSON: P8/JJK	
DATE OF ISSUE: 3/7/18	
PROJECT STATUS: 90% CD'S	

ARCHITECT	CONSULTANT
DRATSPERSON: P8/JJK	
DATE OF ISSUE: 3/7/18	
PROJECT STATUS: 90% CD'S	

**Brady Residence**  
Jim and Julia Brady  
9 Moody Street Portland ME 04101

STAIR DETAILS  
**A-401**

**PRELIMINARY**  
NOT FOR CONSTRUCTION