




10 4TH FLR ENLARGED PLAN
SCALE: 1/2" = 1'-0"

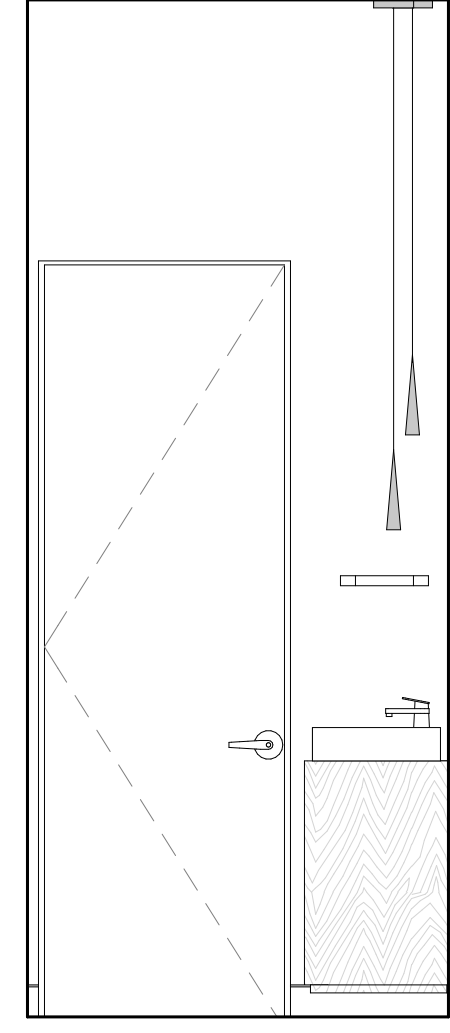


7 POWDER
SCALE: 1/2" = 1'-0"

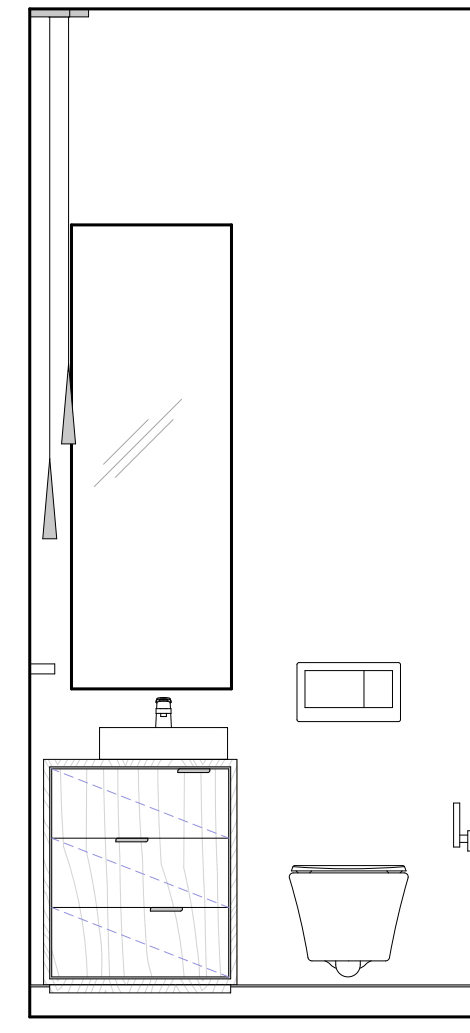


8 POWDER
SCALE: 1/2" = 1'-0"

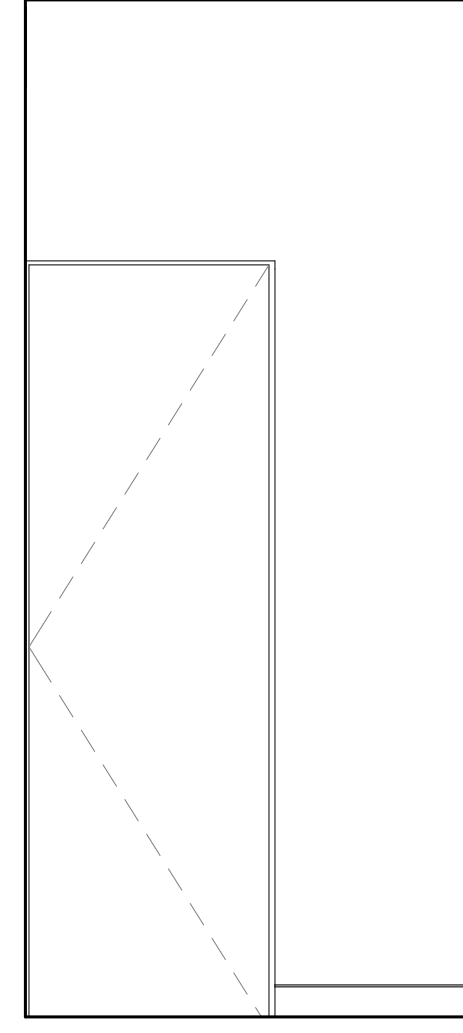


6 POWDER
SCALE: 1/2" = 1'-0"

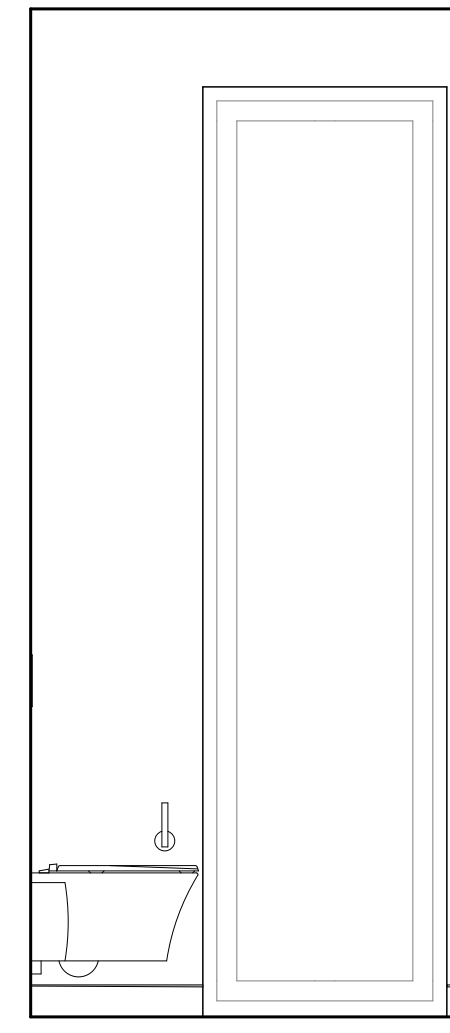


9 POWDER
SCALE: 1/2" = 1'-0"

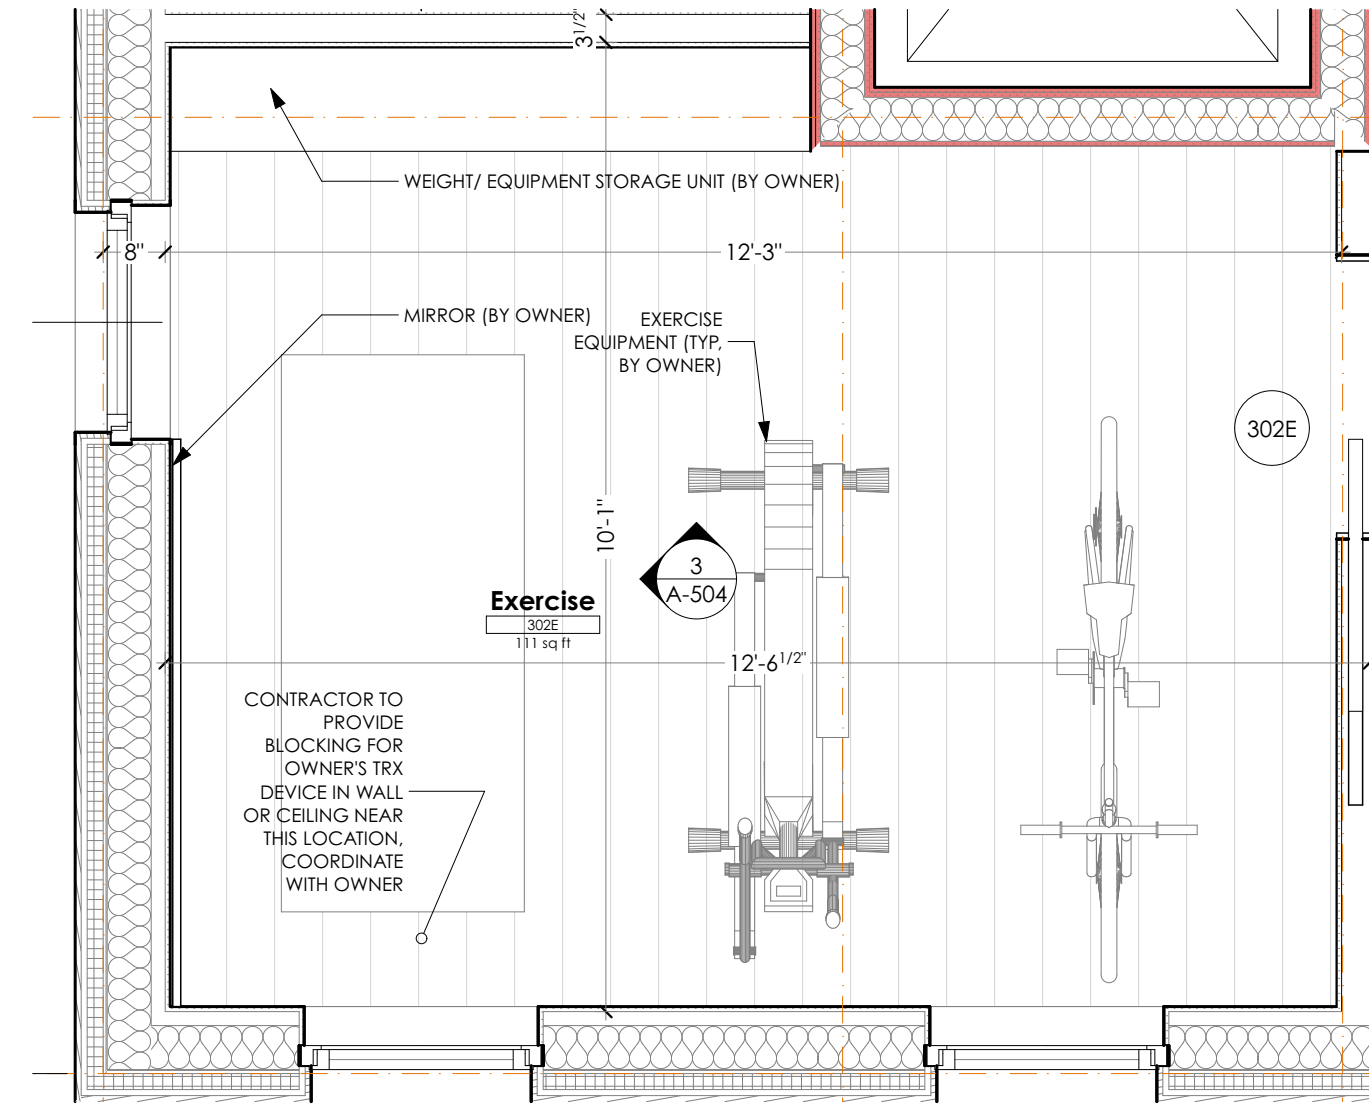


1 3RD FLR ENLARGED PLAN
SCALE: 1/2" = 1'-0"

 


3 EXERCISE - STORAGE WALL
SCALE: 1/2" = 1'-0"

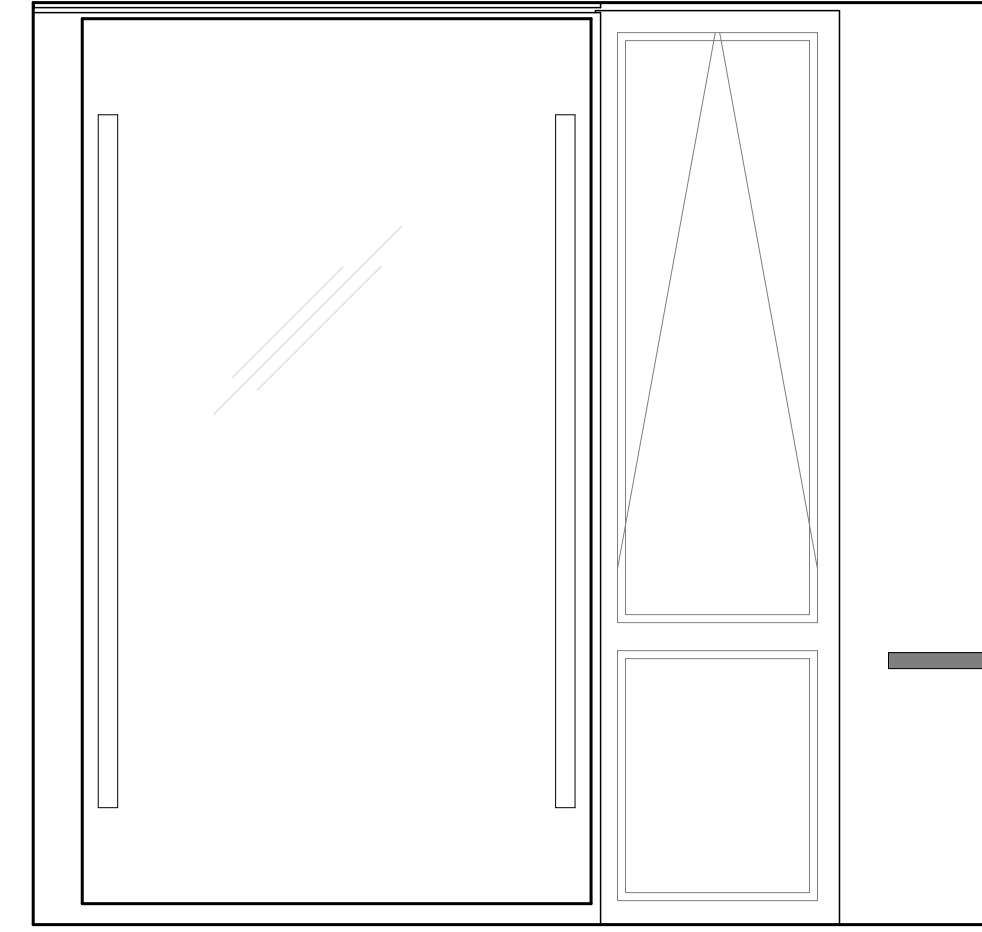

2 EXERCISE - WINDOW WALL
SCALE: 1/2" = 1'-0"

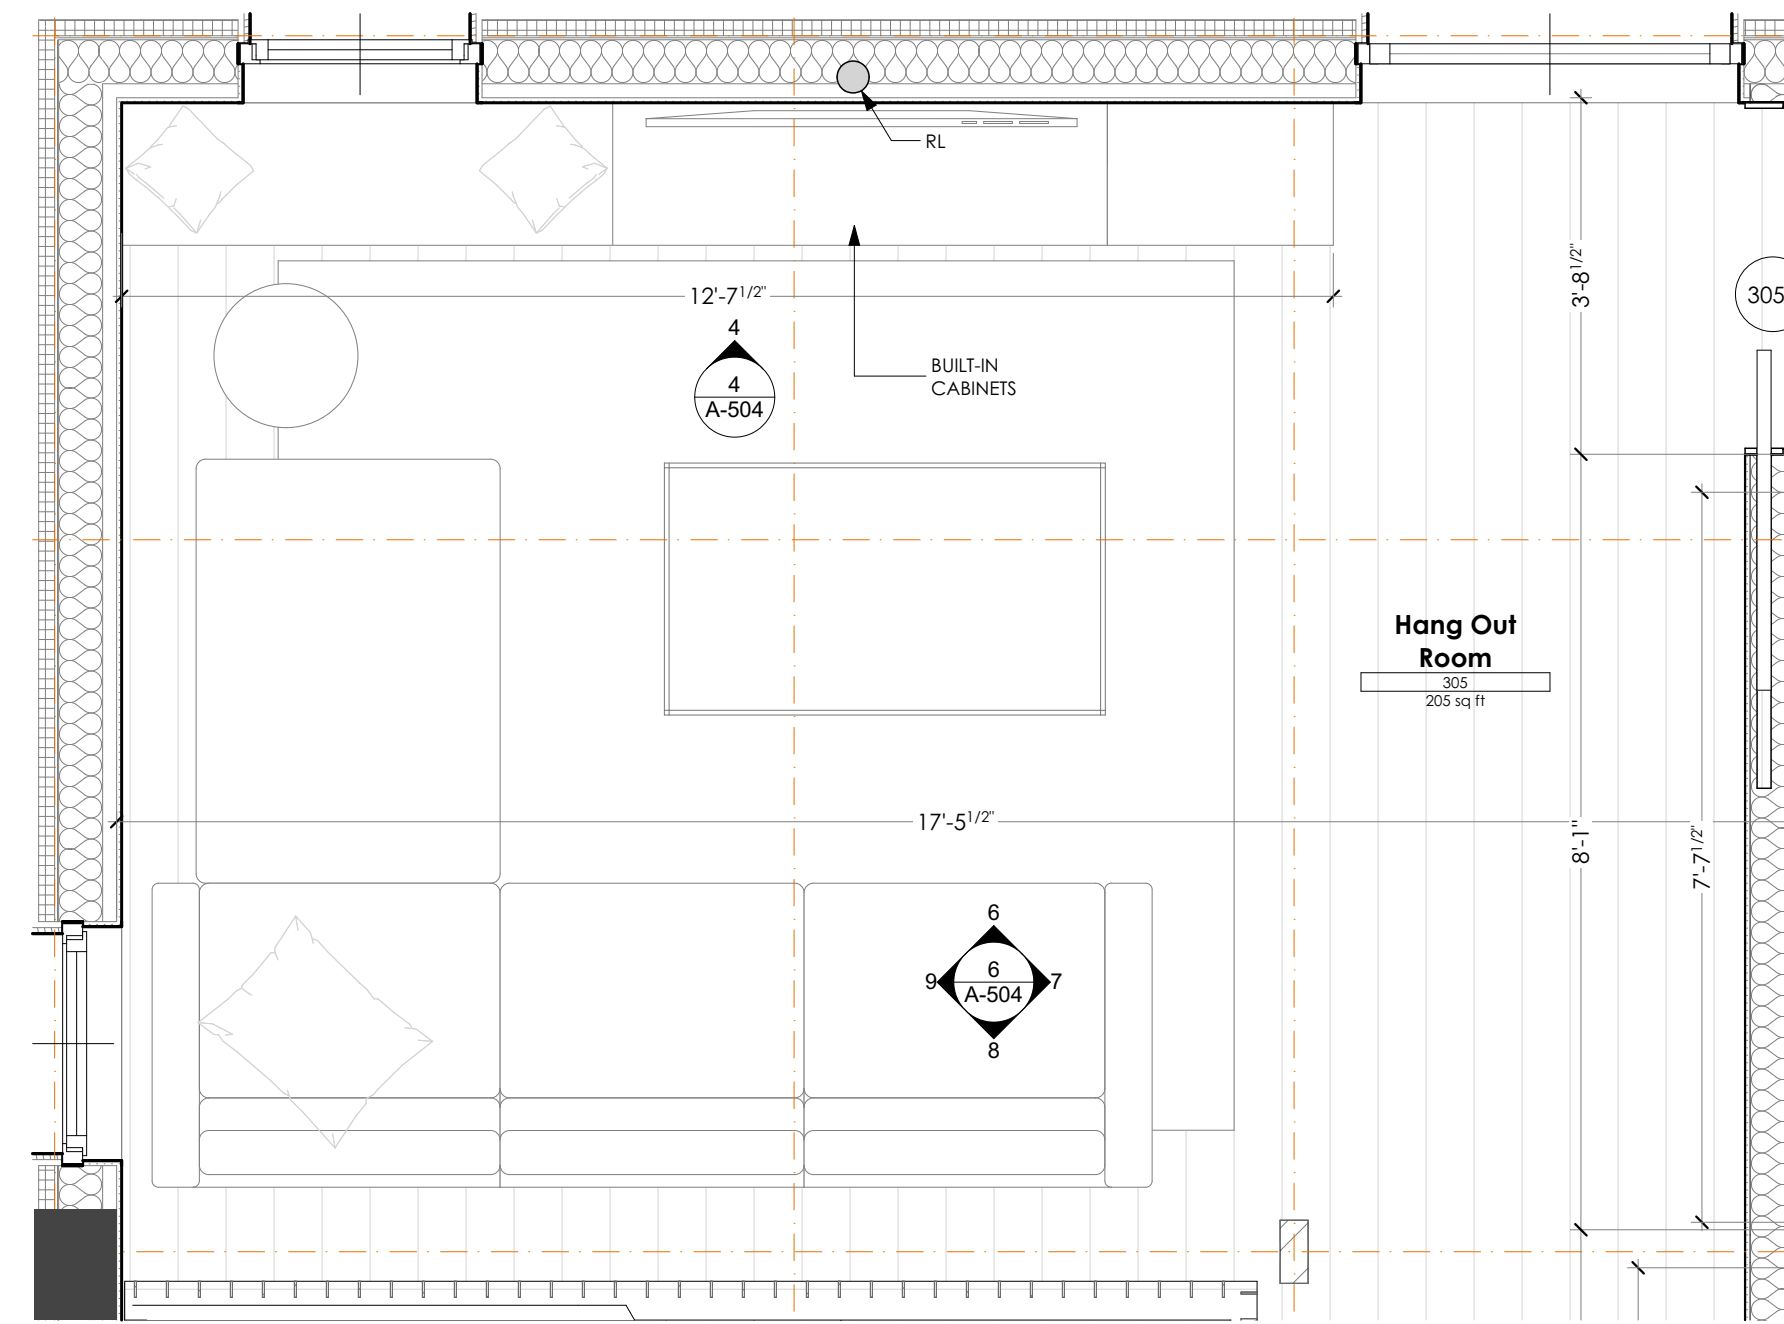

5 3RD FLR ENLARGED PLAN
SCALE: 1/2" = 1'-0"

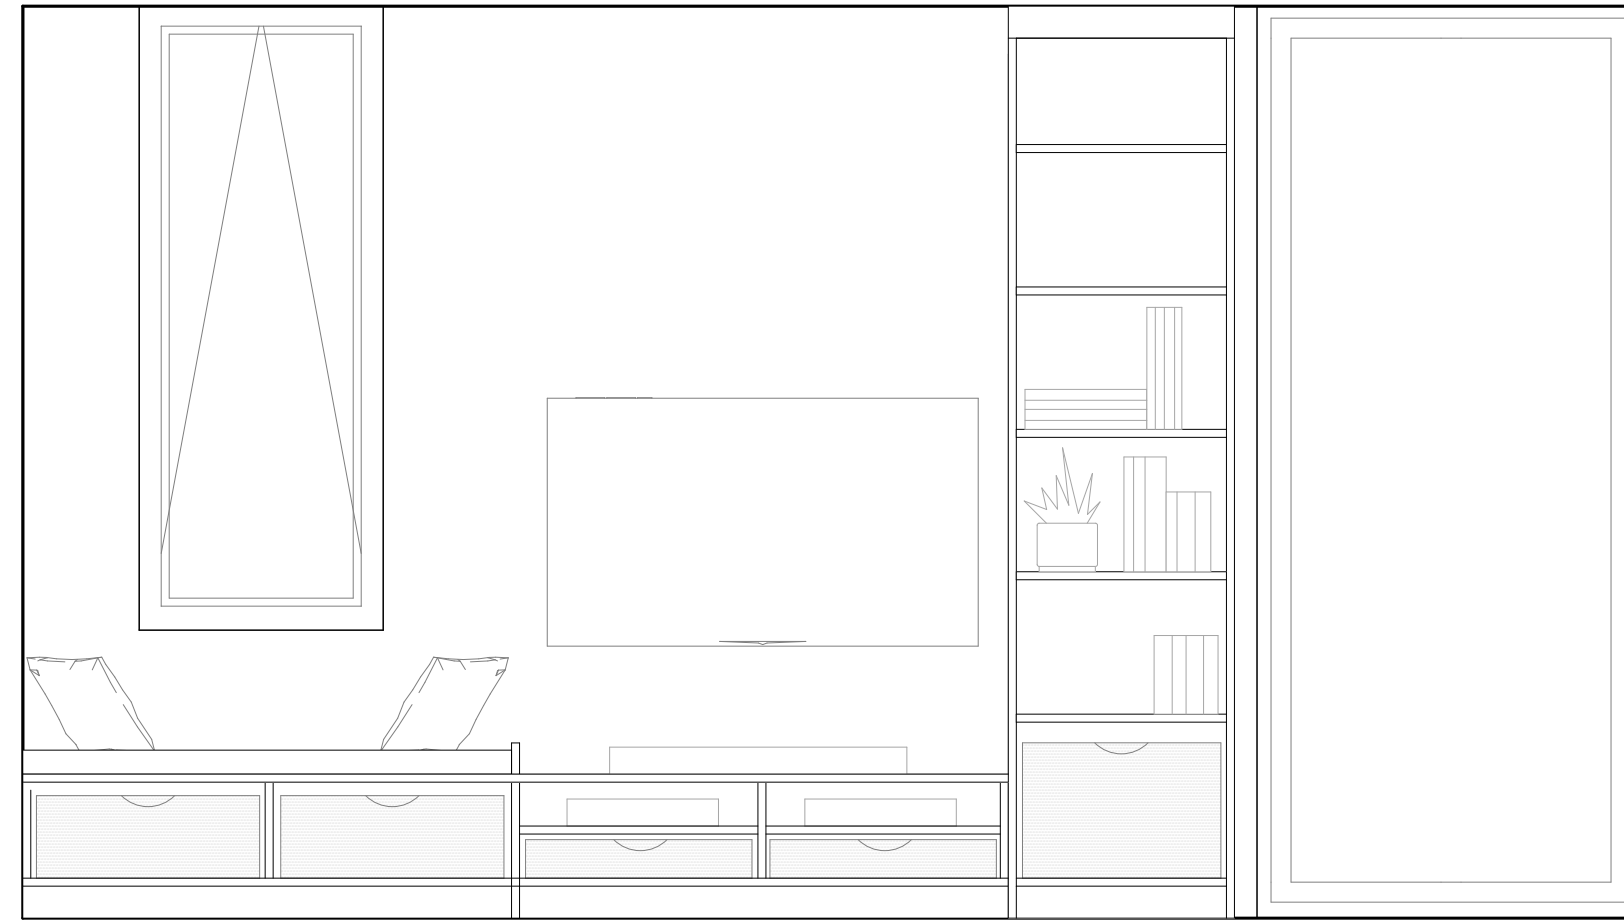

4 HANG OUT ROOM
SCALE: 1/2" = 1'-0"

PRELIMINARY
NOT FOR CONSTRUCTION

INTERIOR ELEVATIONS - OWNER MILLWORK

Brady Residence

Jim and Julia Brady
9 Moody Street Portland ME 04101

ARCHITECT
DRAFTSPERSON:
PJ/J/OK
3/7/18
PROJECT STATUS:
90% CD'S

CONSULTANT:

SUBMISSIONS:
ISSUE
001
002

DATE
12.03.2017
03.07.2018

DESCRIPTION
CITY REVIEW
REVISED PER CITY REVIEW COMMENTS

ISSUE NUMBER
CHANGE
CMAA

CHANGES THIS ISSUE
ID DESCRIPTION