




1 2ND FLR ENLARGED PLAN  
SCALE: 1/2" = 1'-0"

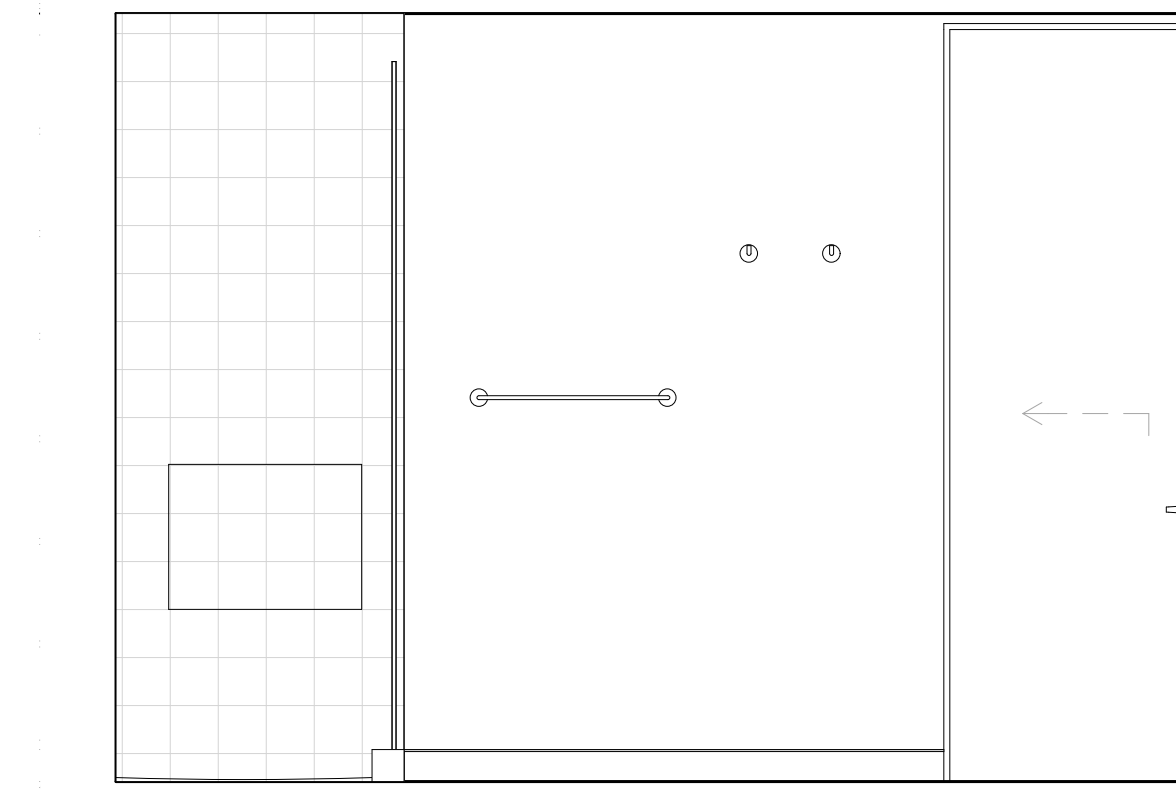


2 TENANT MASTER BATH  
SCALE: 1/2" = 1'-0"

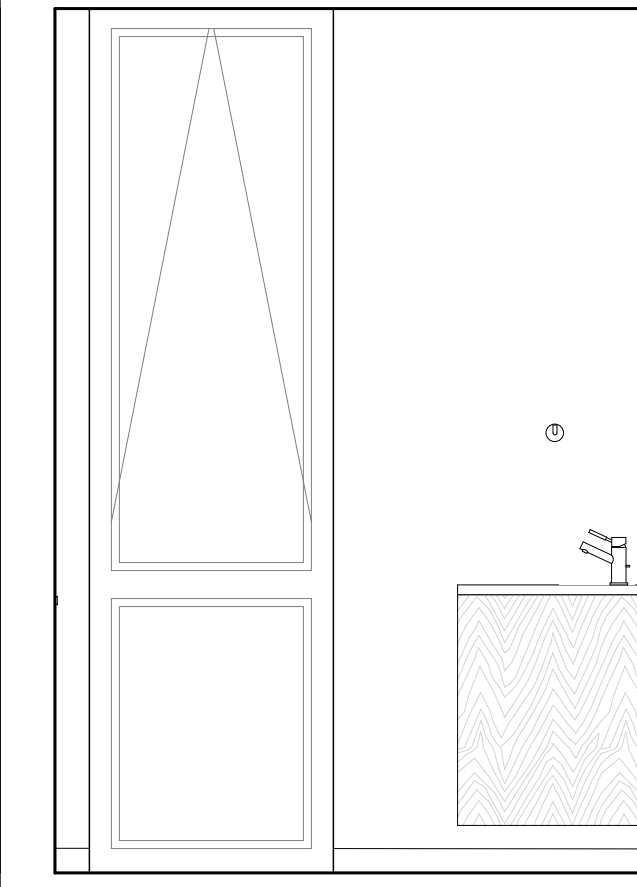


3 TENANT MASTER BATH  
SCALE: 1/2" = 1'-0"

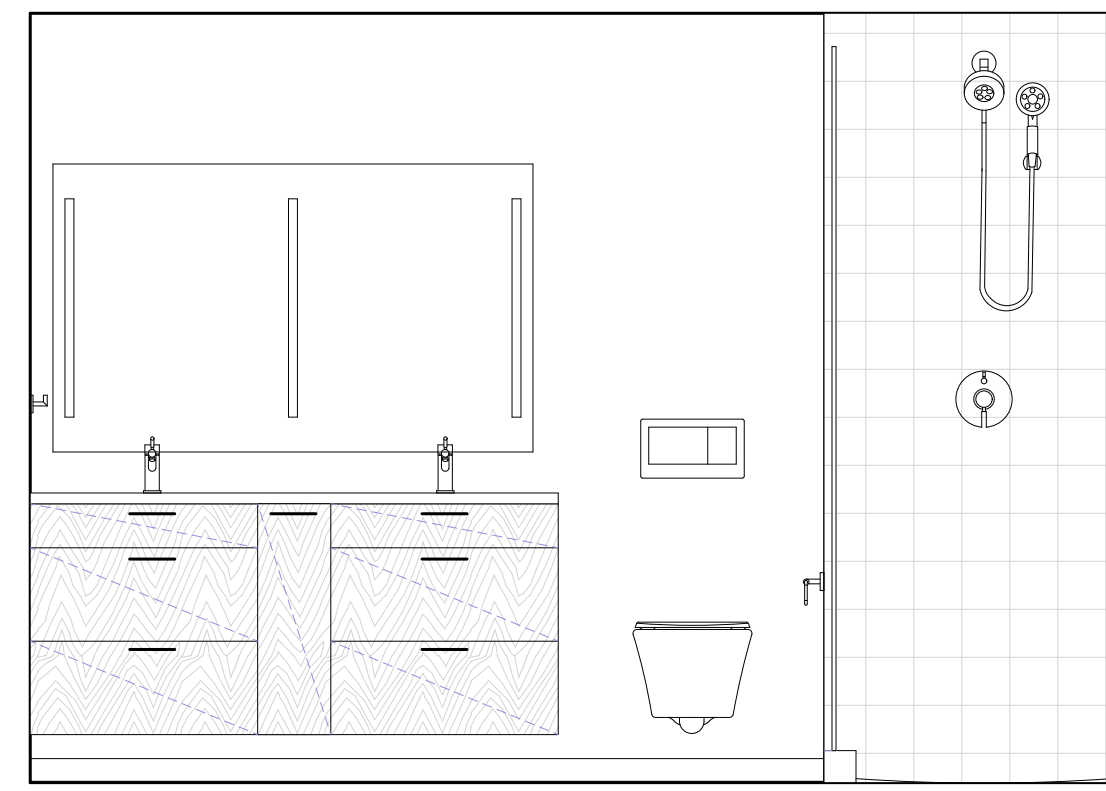


4 TENANT MASTER BATH  
SCALE: 1/2" = 1'-0"

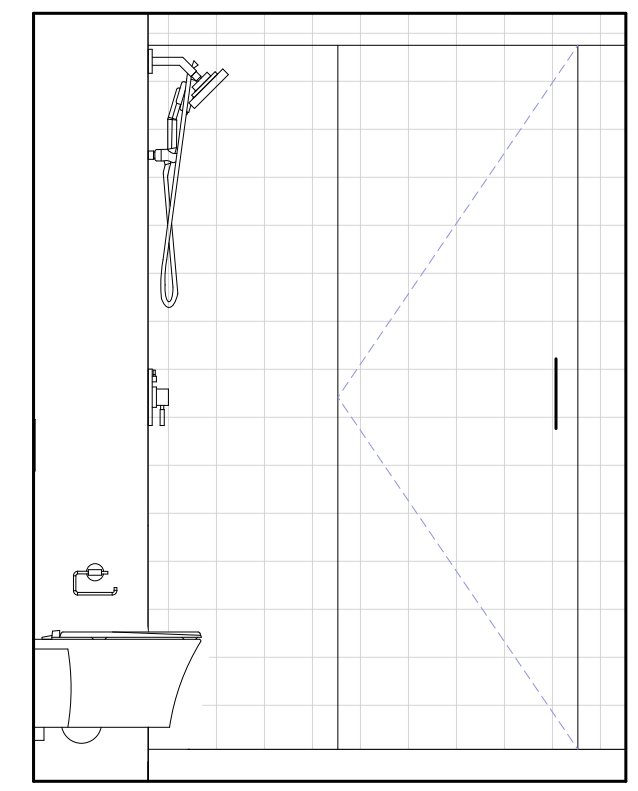


5 TENANT MASTER BATH  
SCALE: 1/2" = 1'-0"

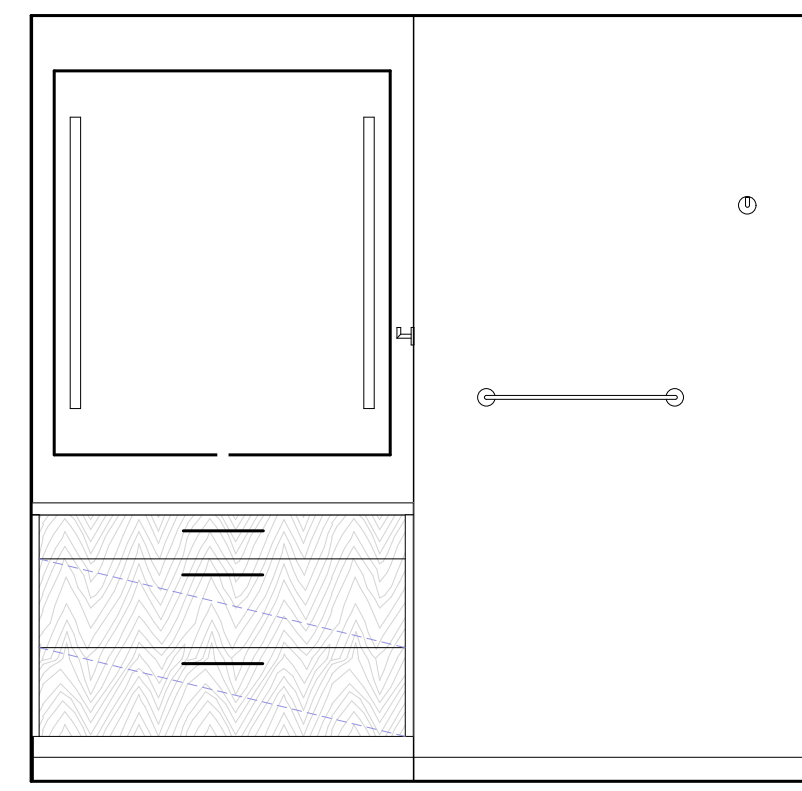


6 TENANT GUEST BATH  
SCALE: 1/2" = 1'-0"

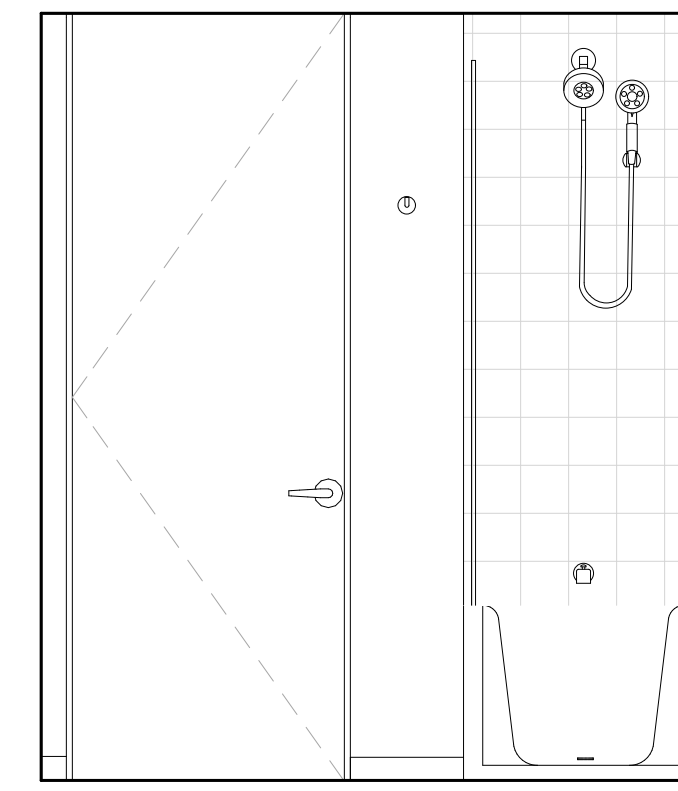


7 TENANT GUEST BATH  
SCALE: 1/2" = 1'-0"

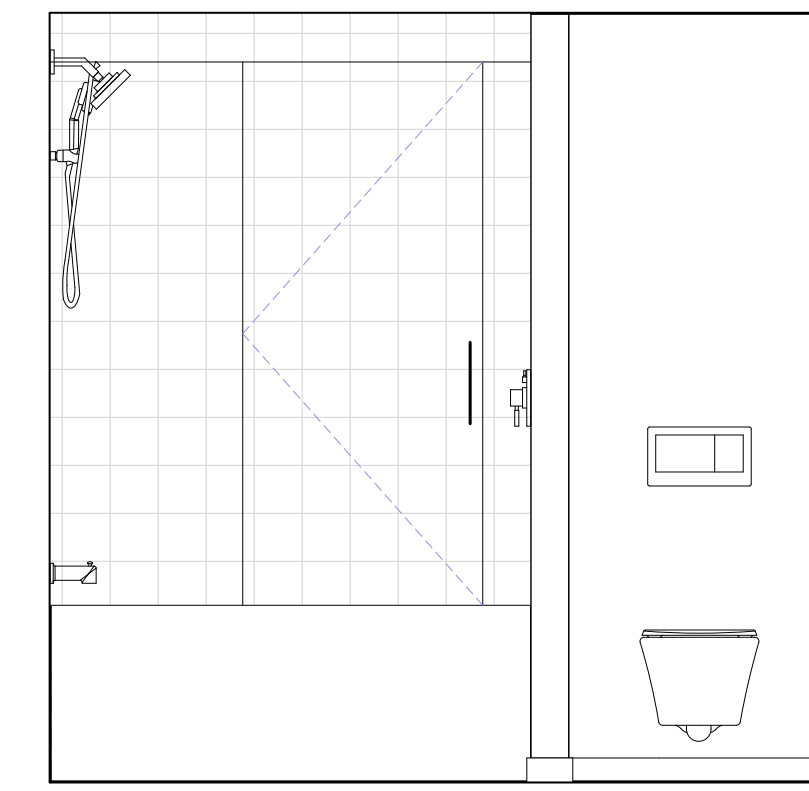


8 TENANT GUEST BATH  
SCALE: 1/2" = 1'-0"

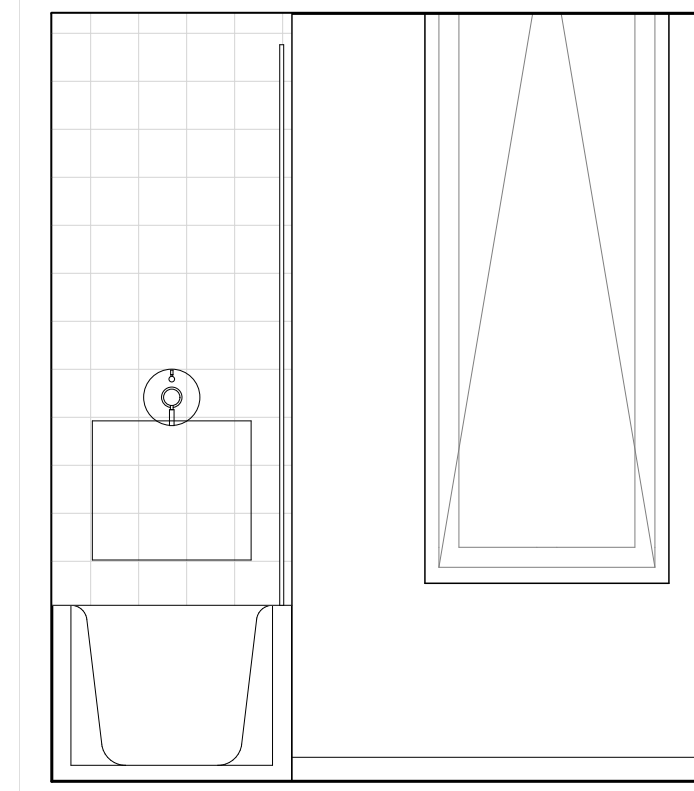


9 TENANT GUEST BATH  
SCALE: 1/2" = 1'-0"

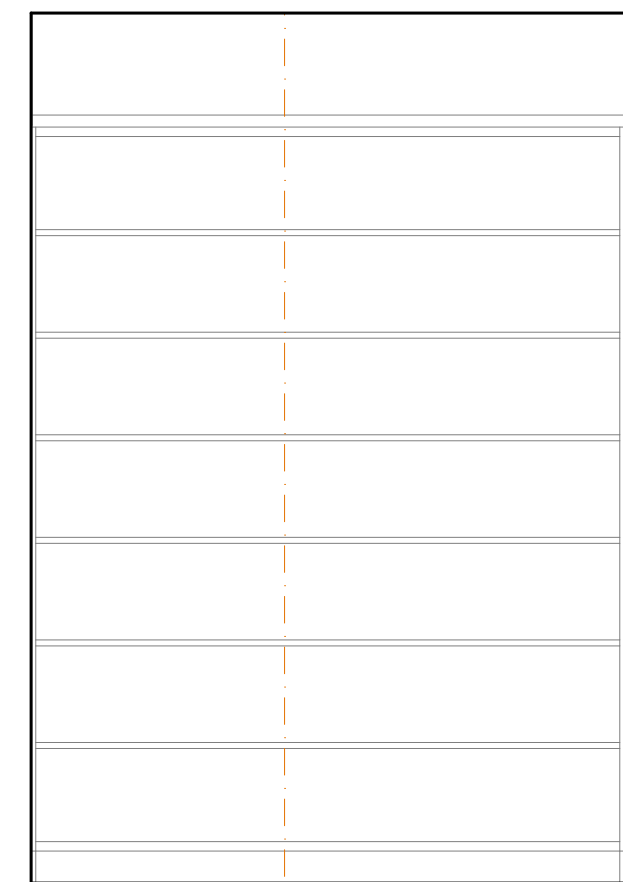


10 TENANT MASTER CLOSET  
SCALE: 1/2" = 1'-0"

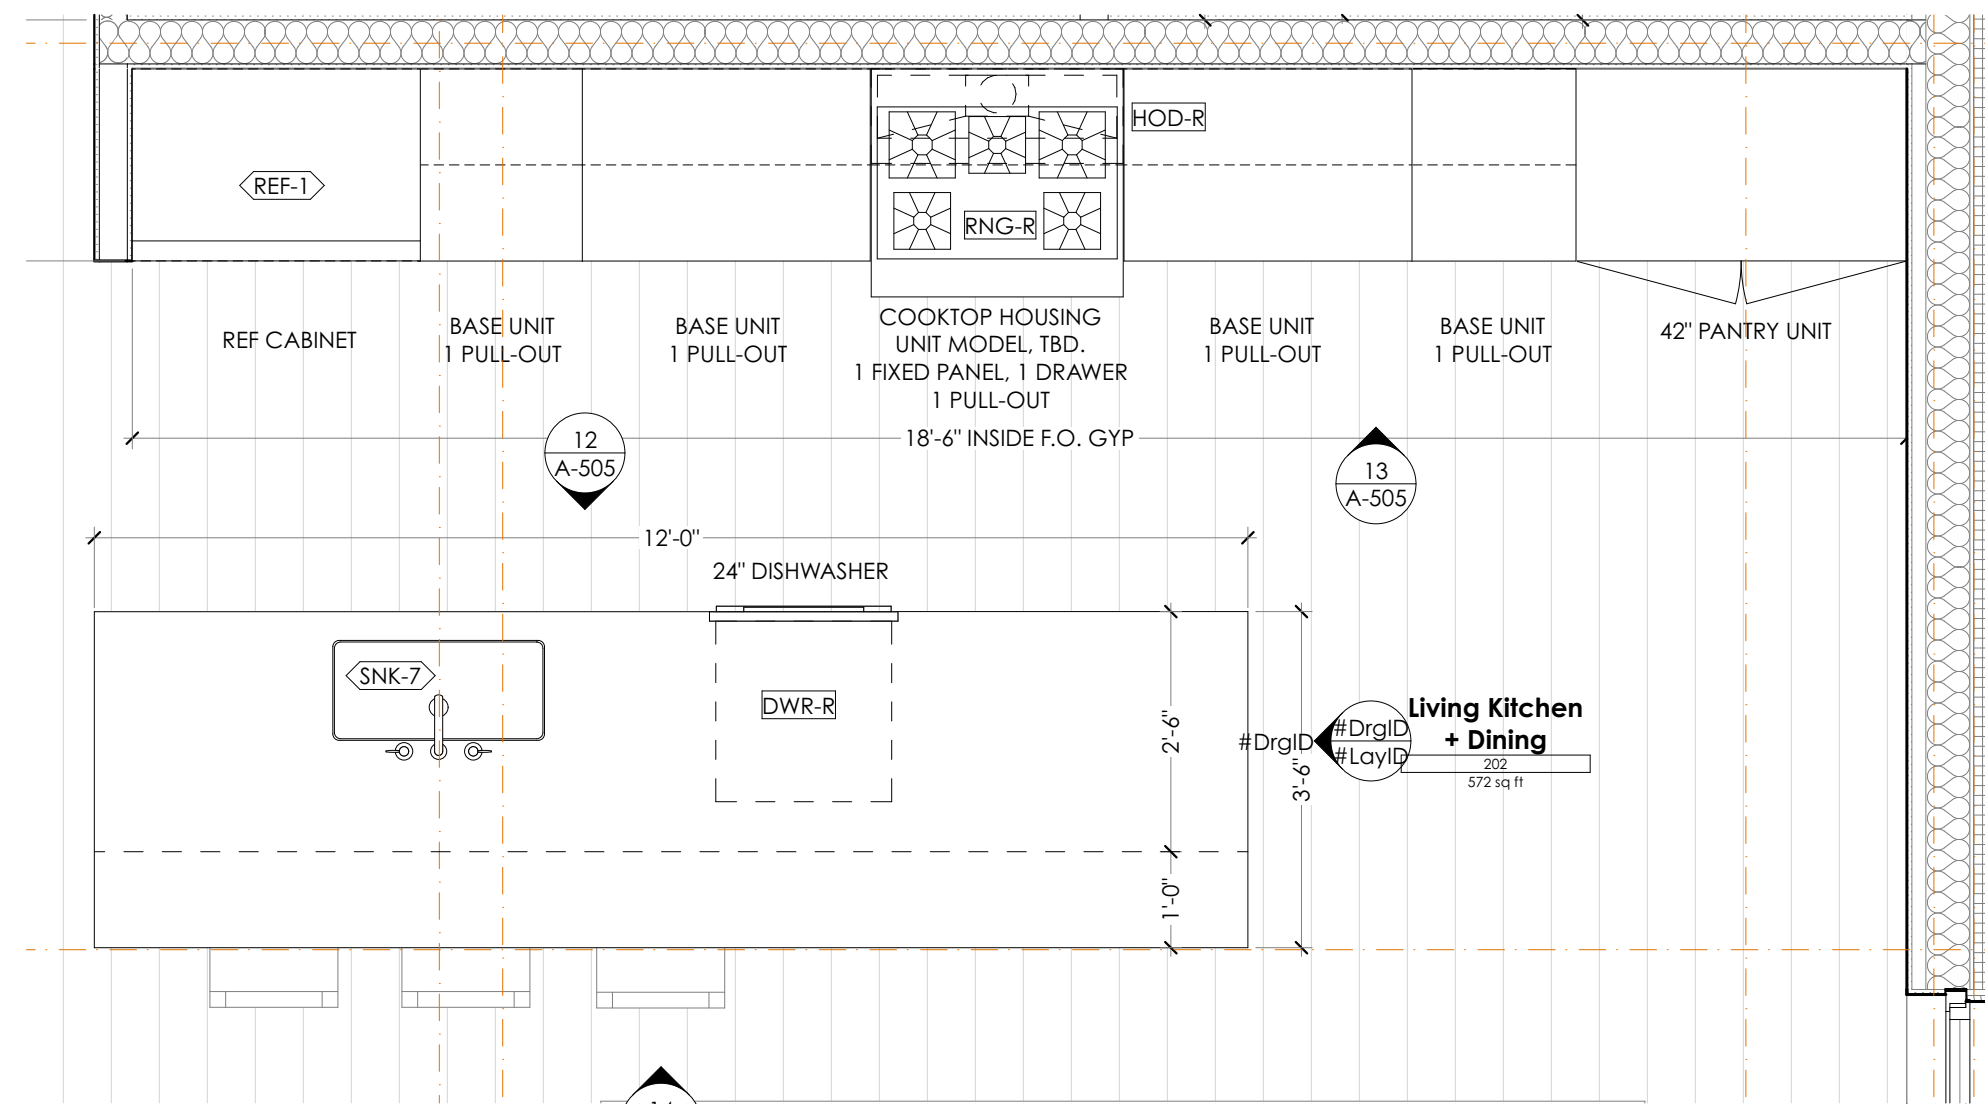


11 2ND FLR ENLARGED PLAN  
SCALE: 1/2" = 1'-0"

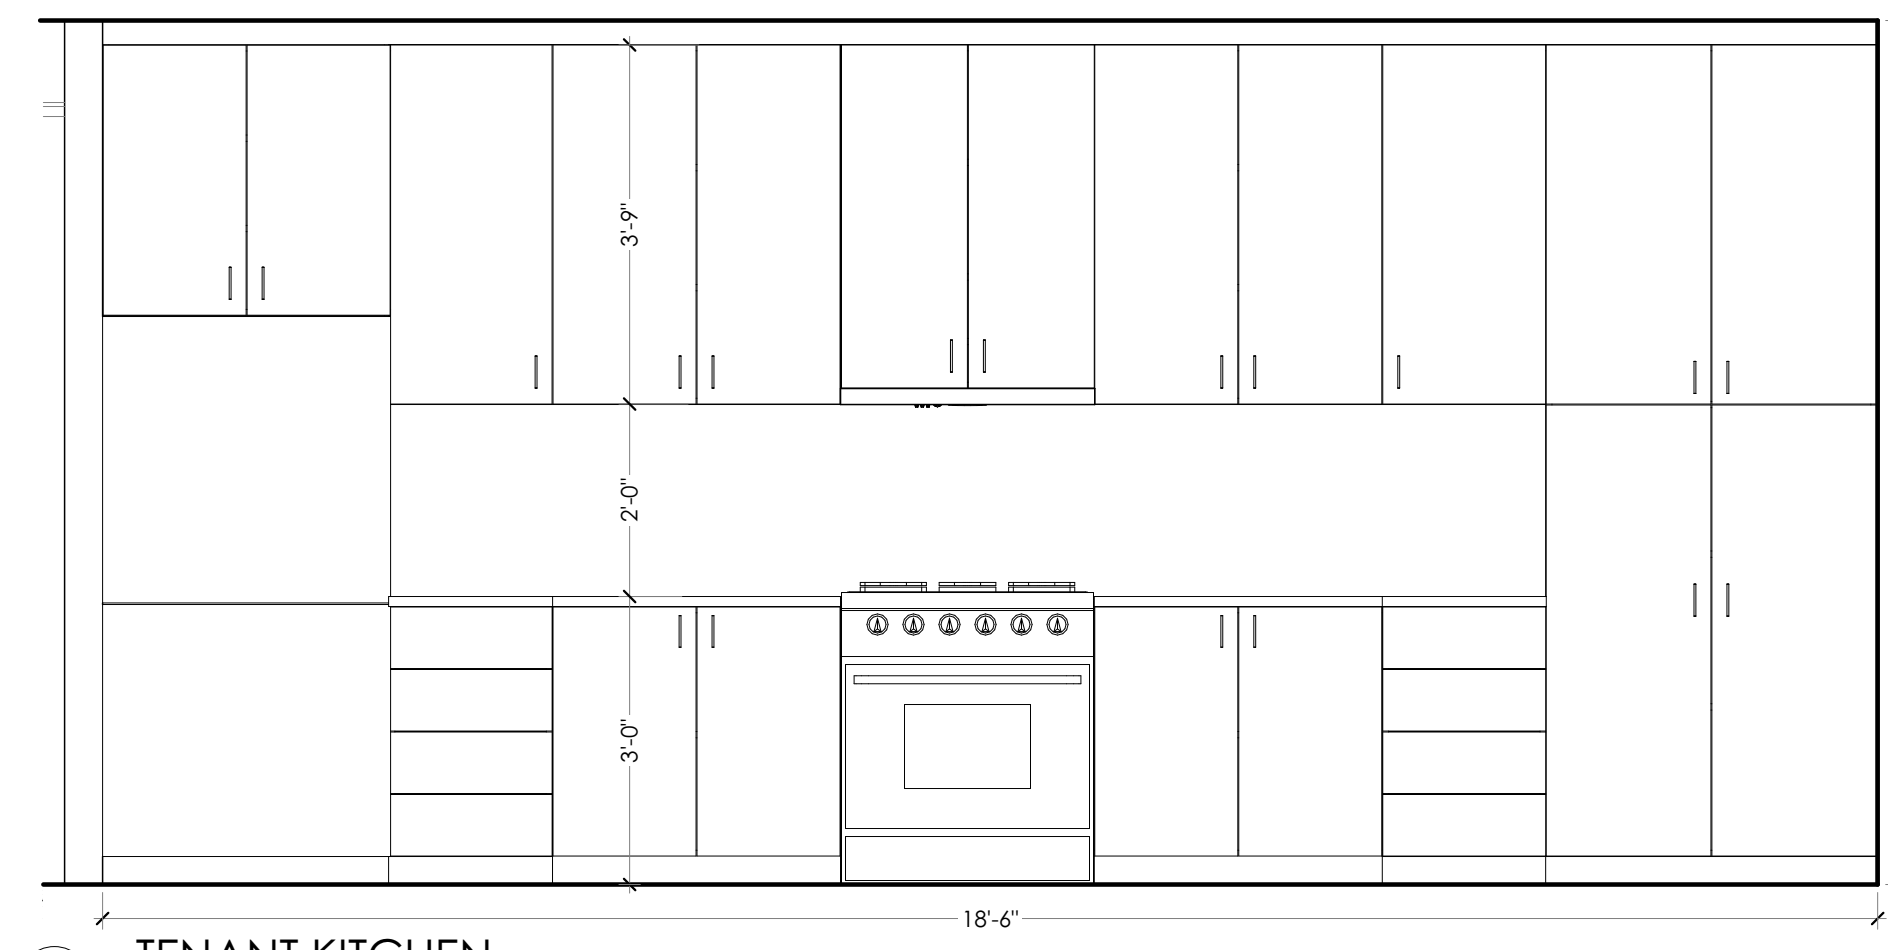


13 TENANT KITCHEN  
SCALE: 1/2" = 1'-0"

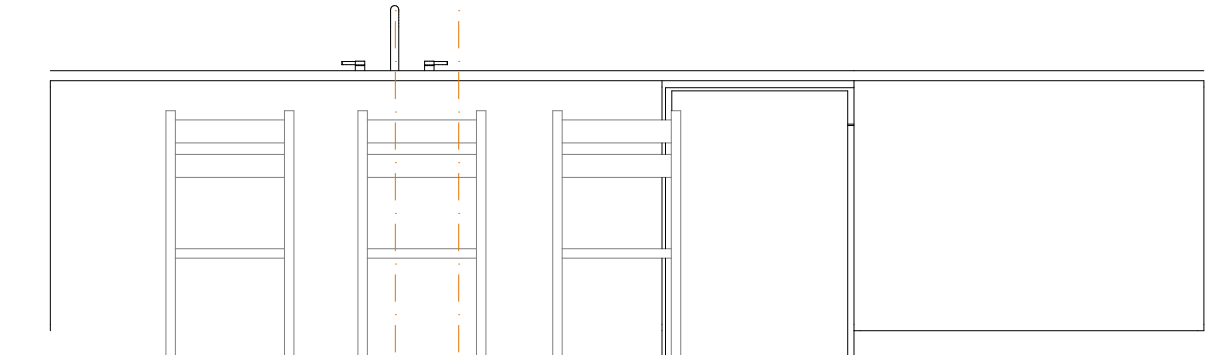


14 TENANT ISLAND - BACK SIDE  
SCALE: 1/2" = 1'-0"

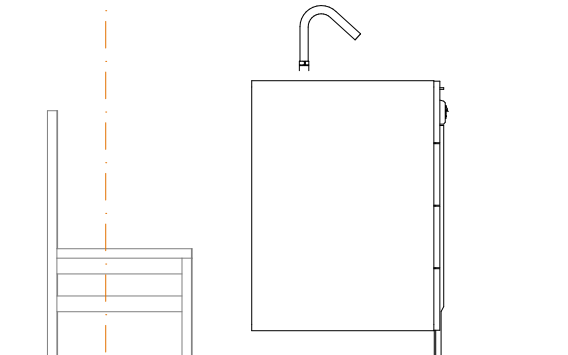

15 TENANT ISLAND - RIGHT SIDE  
SCALE: 1/2" = 1'-0"

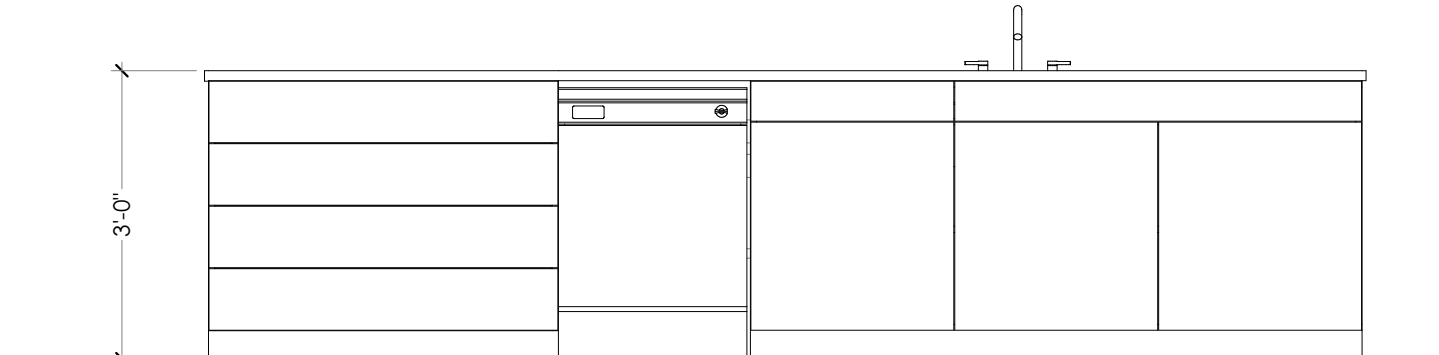

12 TENANT ISLAND - FRONT SIDE  
SCALE: 1/2" = 1'-0"

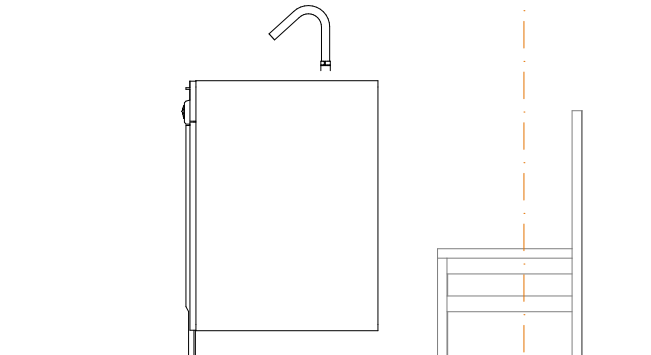

16 TENANT ISLAND - LEFT SIDE  
SCALE: 1/2" = 1'-0"

**PRELIMINARY**  
NOT FOR CONSTRUCTION

INTERIOR ELEVATIONS - TENANT MILLWORK

**Brady Residence**  
Jim and Julia Brady  
9 Moody Street Portland ME 04101

ARCHITECT  
DRAFTSPERSON:  
P8/JJ/OK  
3/7/18  
PROJECT STATUS:  
90% CD'S

CONSULTANT:

CHANGES THIS ISSUE

ISSUE NUMBER	DATE	DESCRIPTION
001	12/01/2017	CITY REVIEW
002	03/07/2018	REVISOR PER CITY REVIEW COMMENTS