




6 1ST FLR ENLARGED PLAN
SCALE: 1/2" = 1'-0"

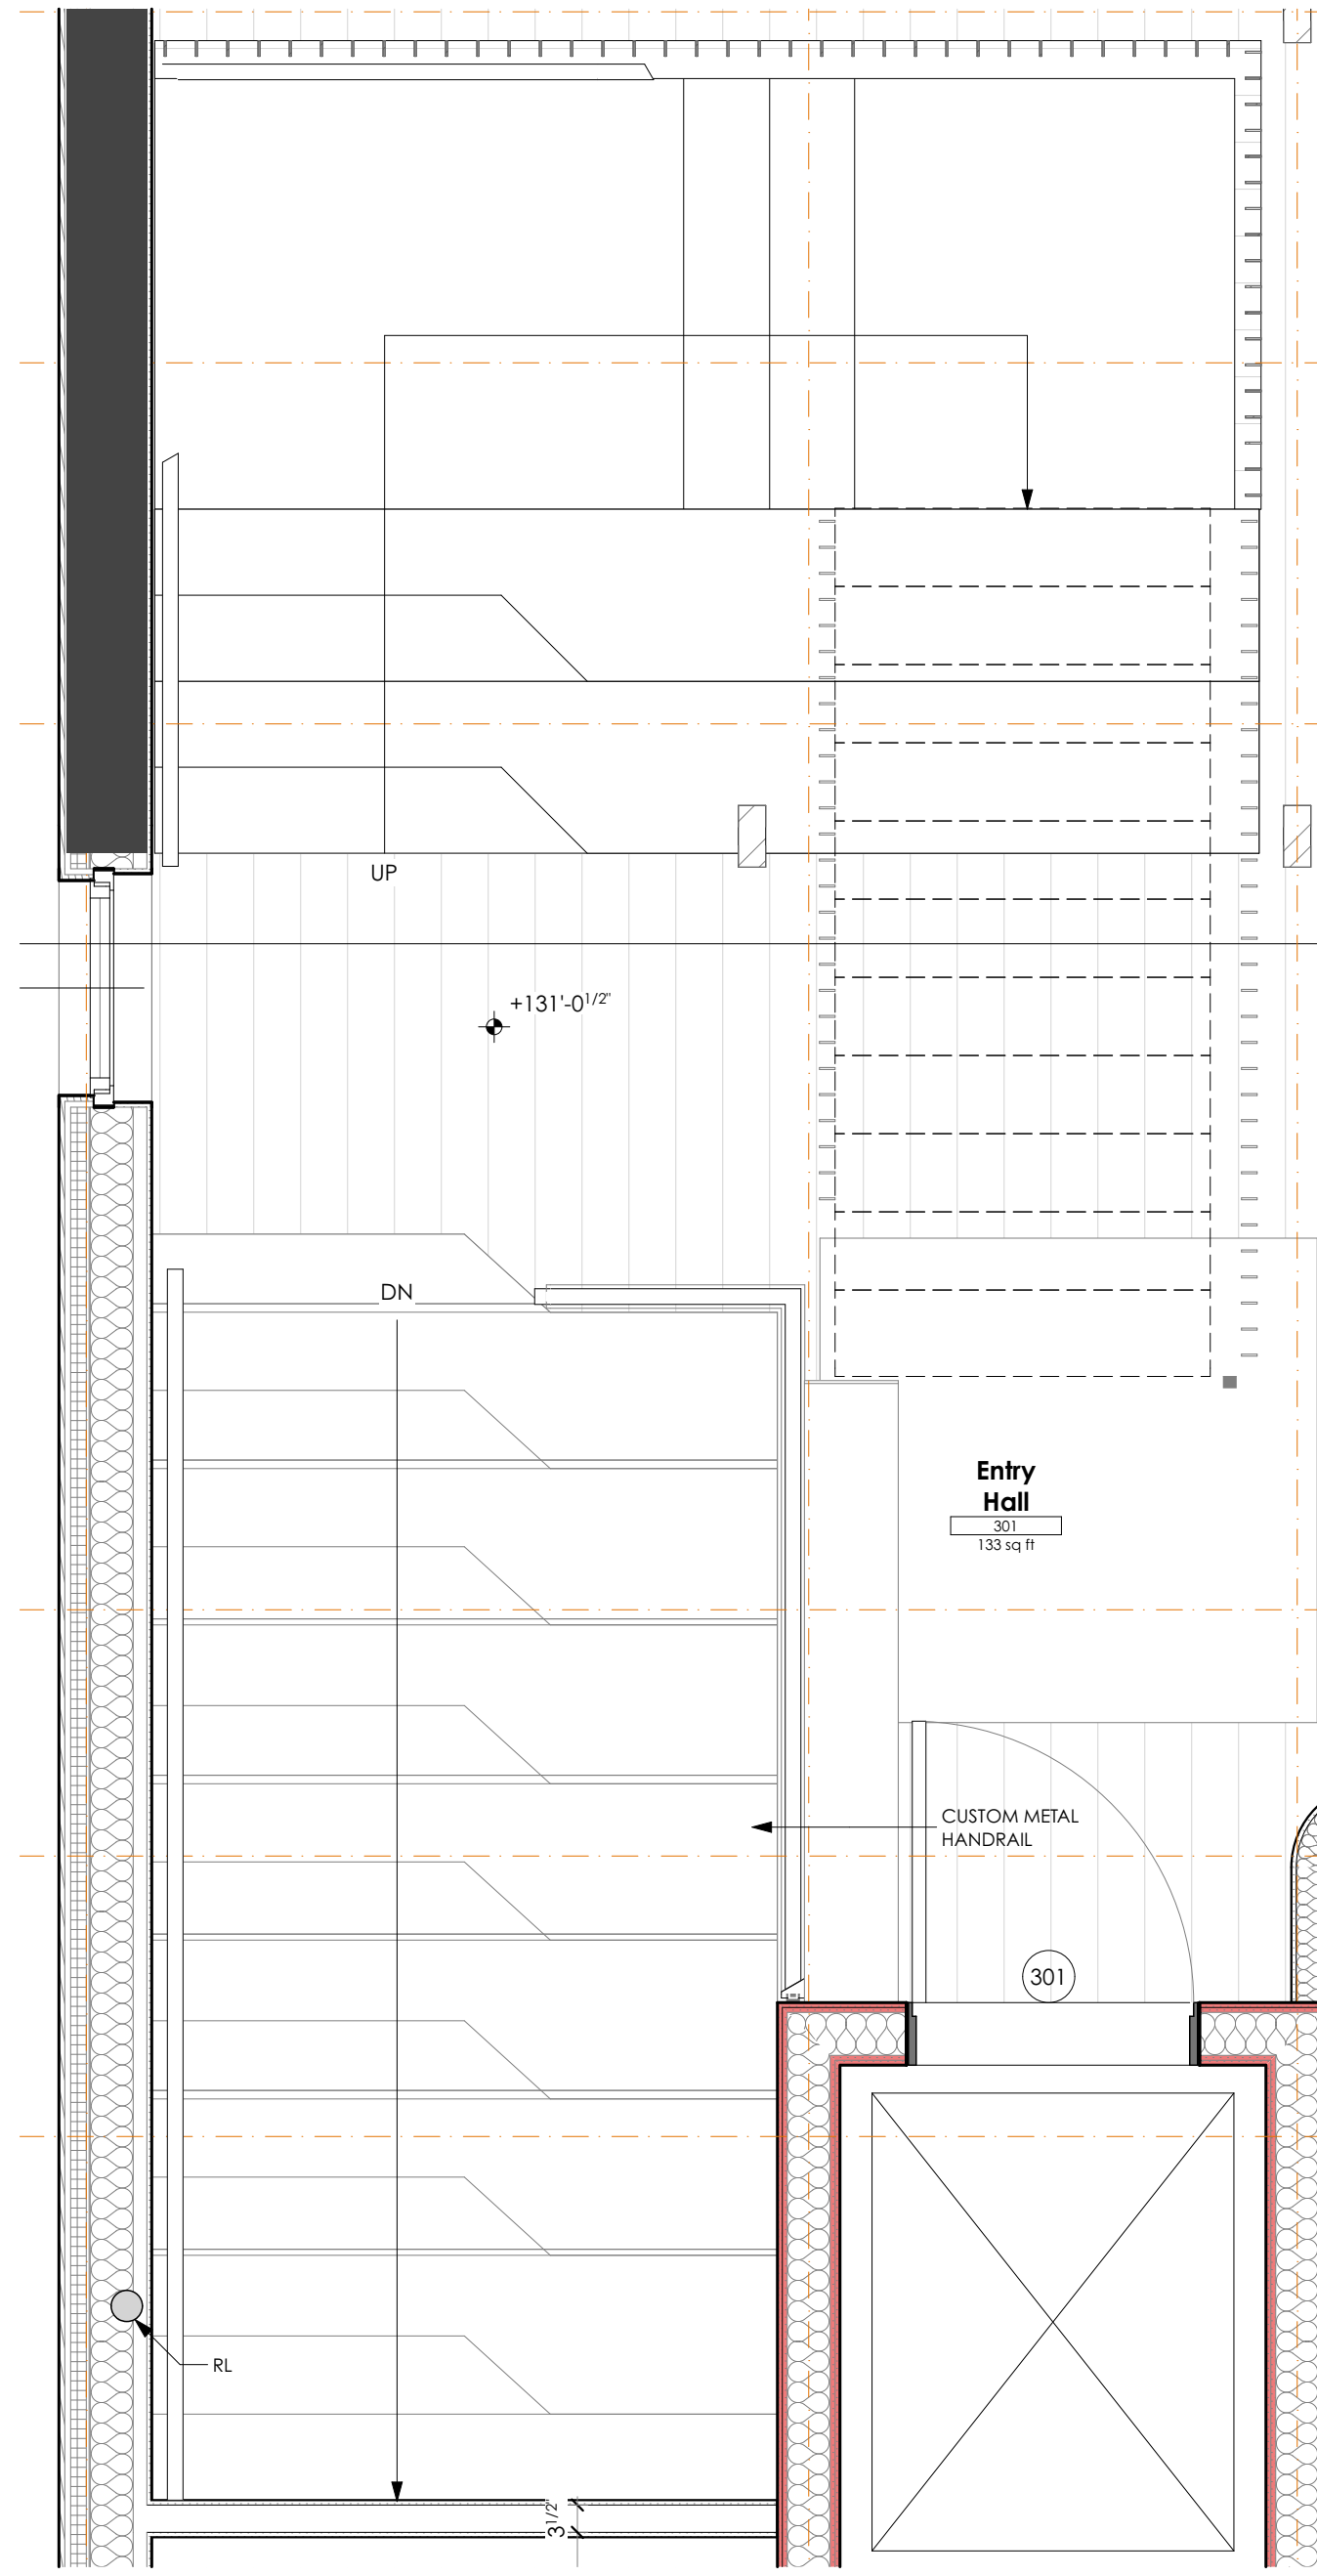


7 3RD FLR ENLARGED PLAN
SCALE: 1/2" = 1'-0"

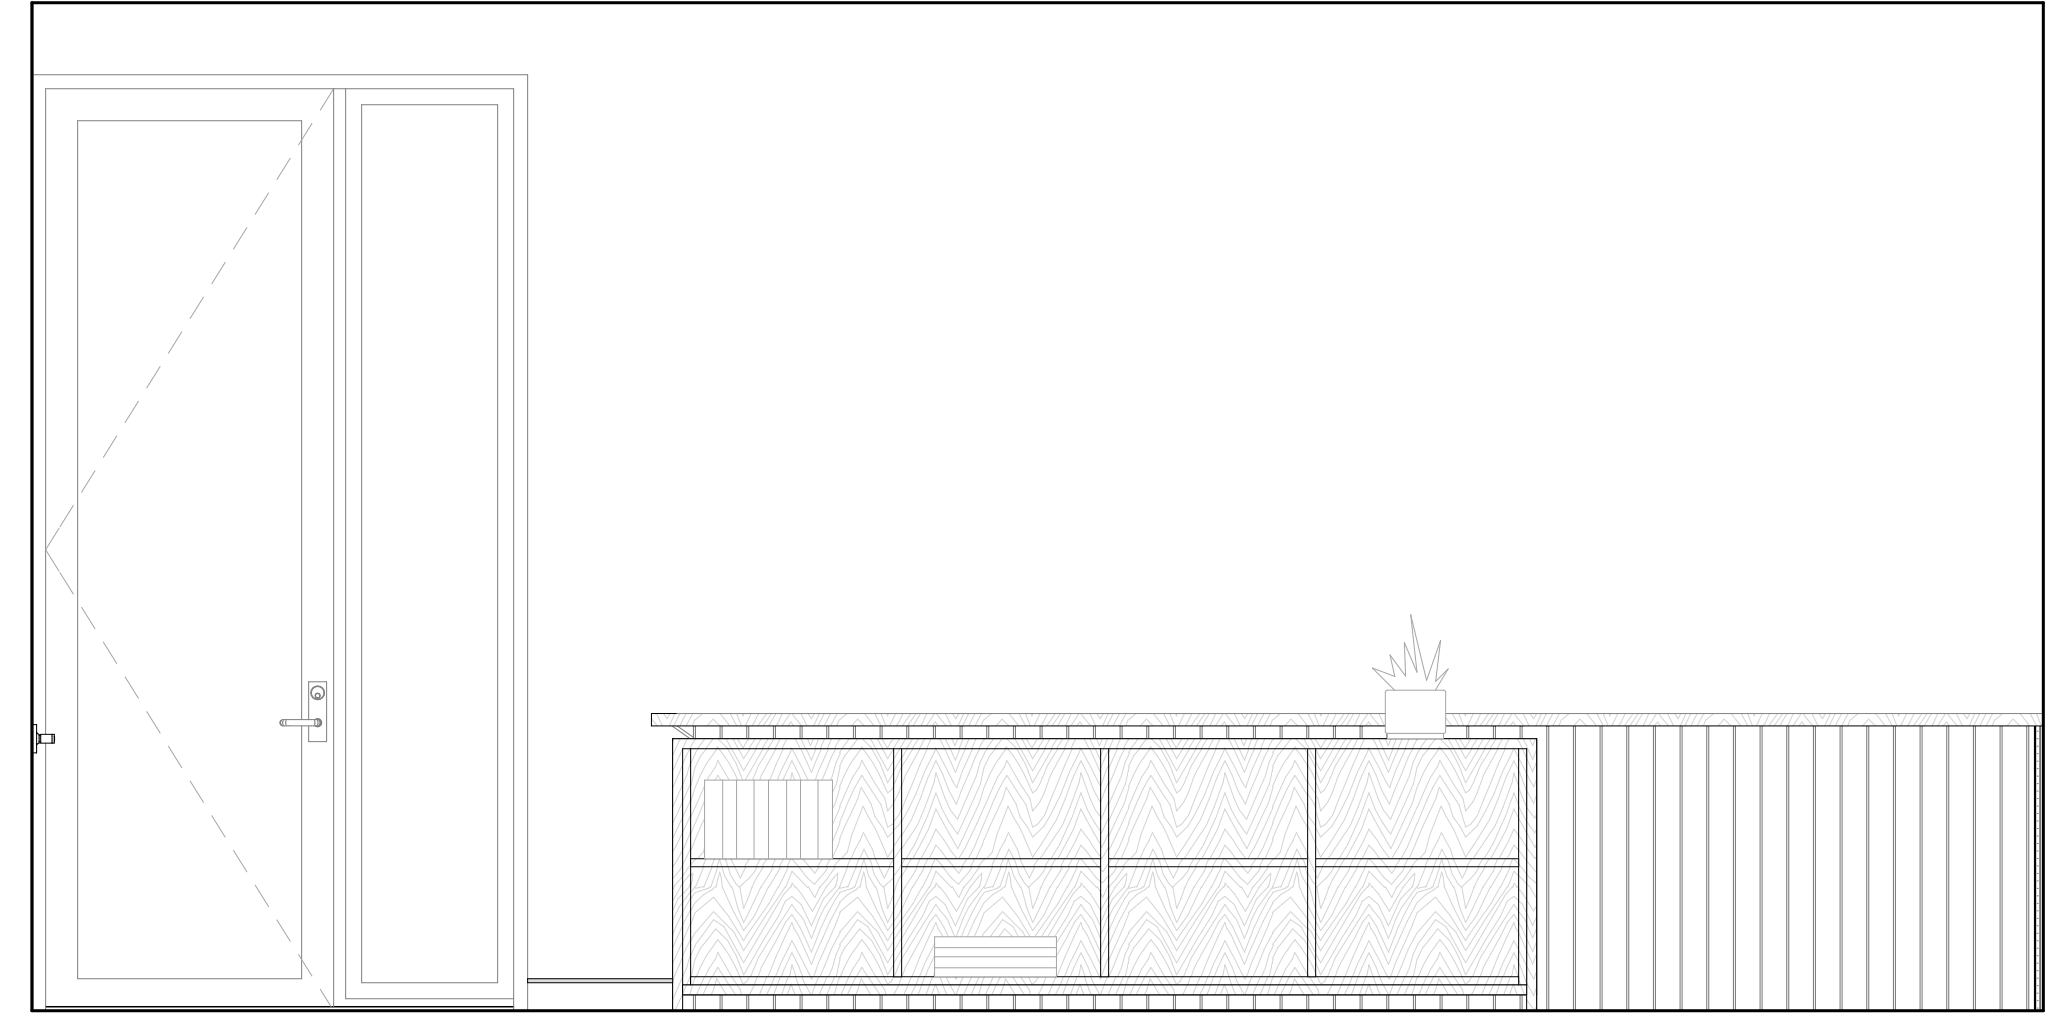


1 4TH FLOOR STAIRWELL BOOKCASE
SCALE: 1/2" = 1'-0"

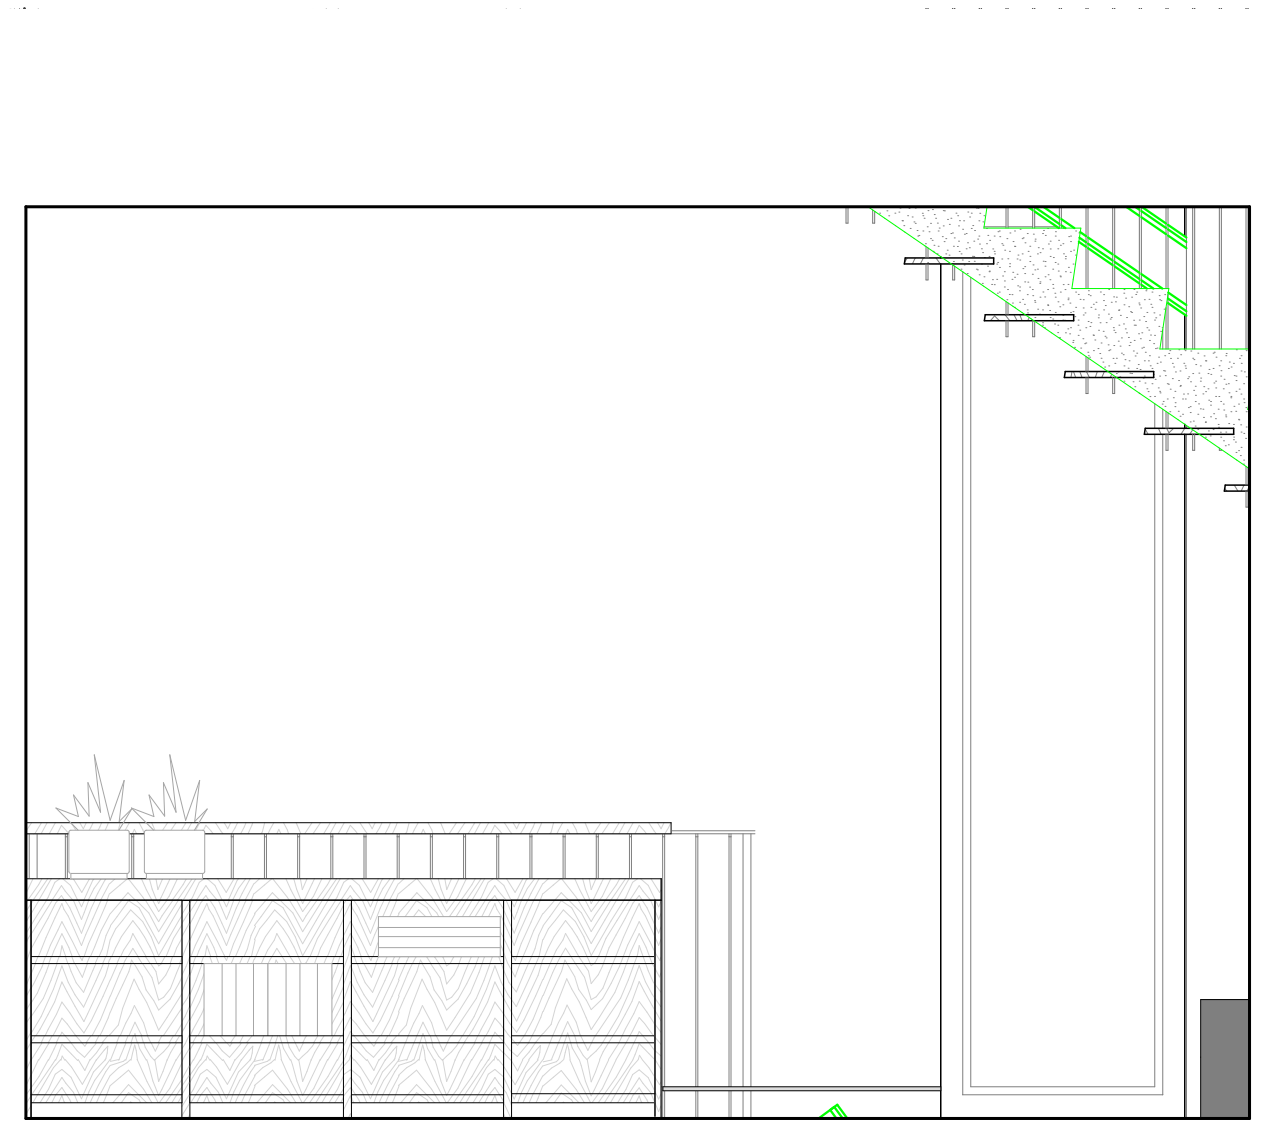


2 3RD FLOOR STAIRWELL BOOKCASE
SCALE: 1/2" = 1'-0"

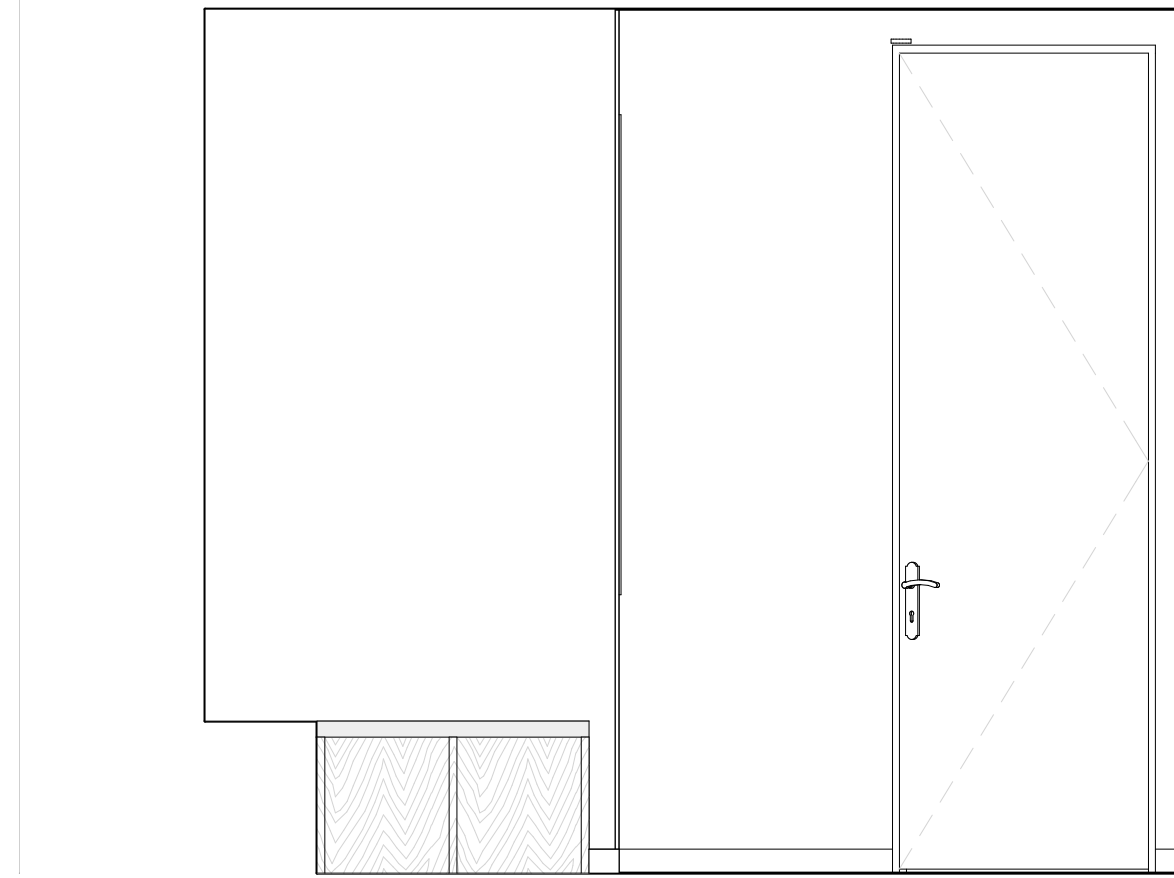


3 MUD ROOM - EAST VIEW
SCALE: 1/2" = 1'-0"

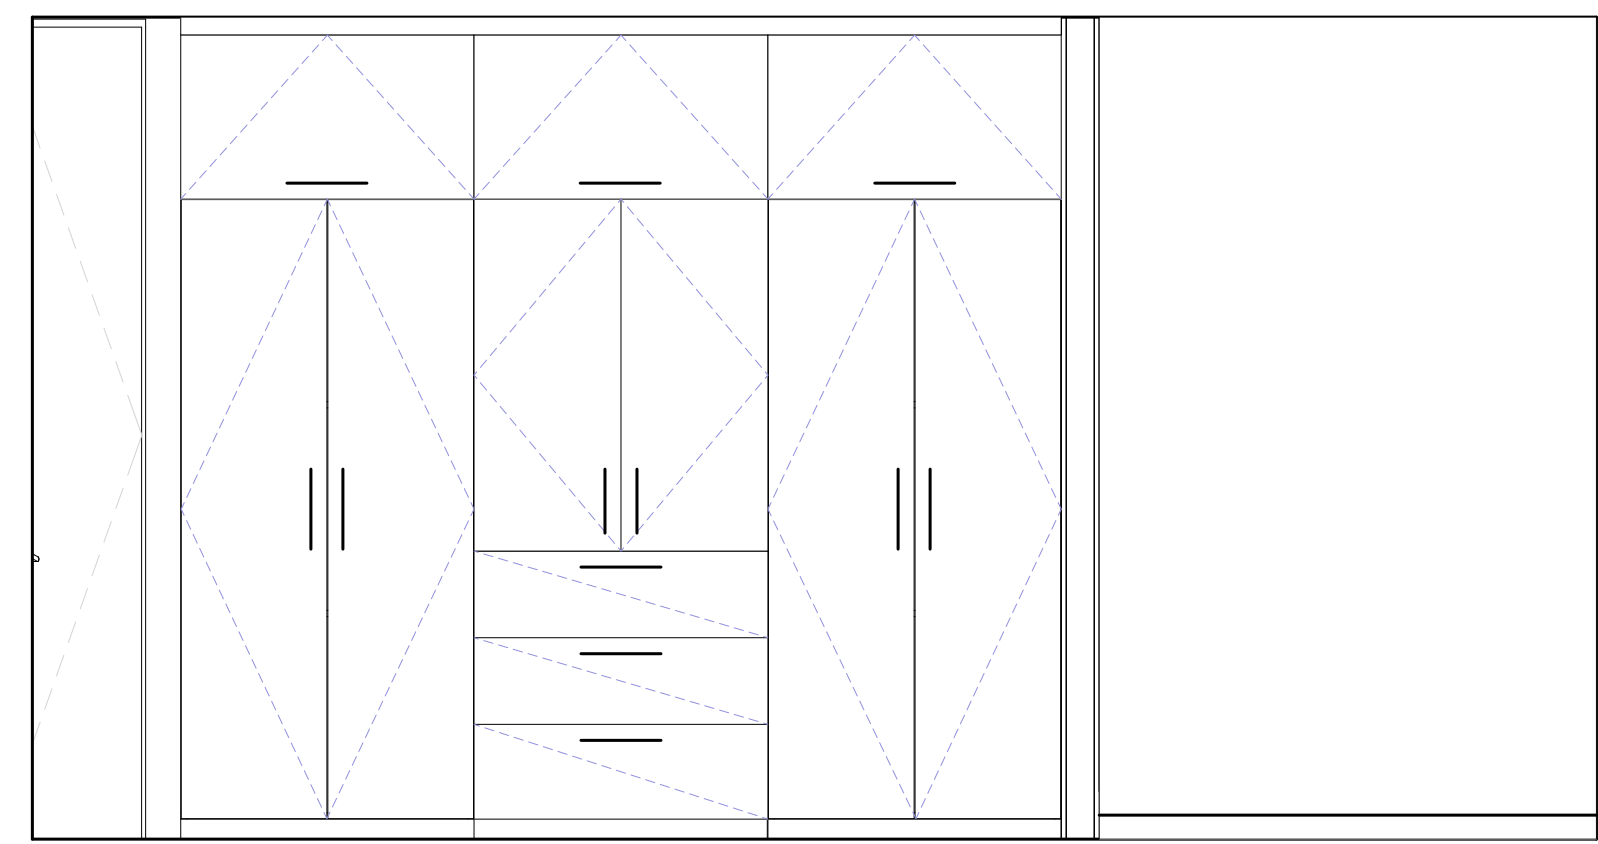

4 MUD ROOM - SOUTH VIEW
SCALE: 1/2" = 1'-0"

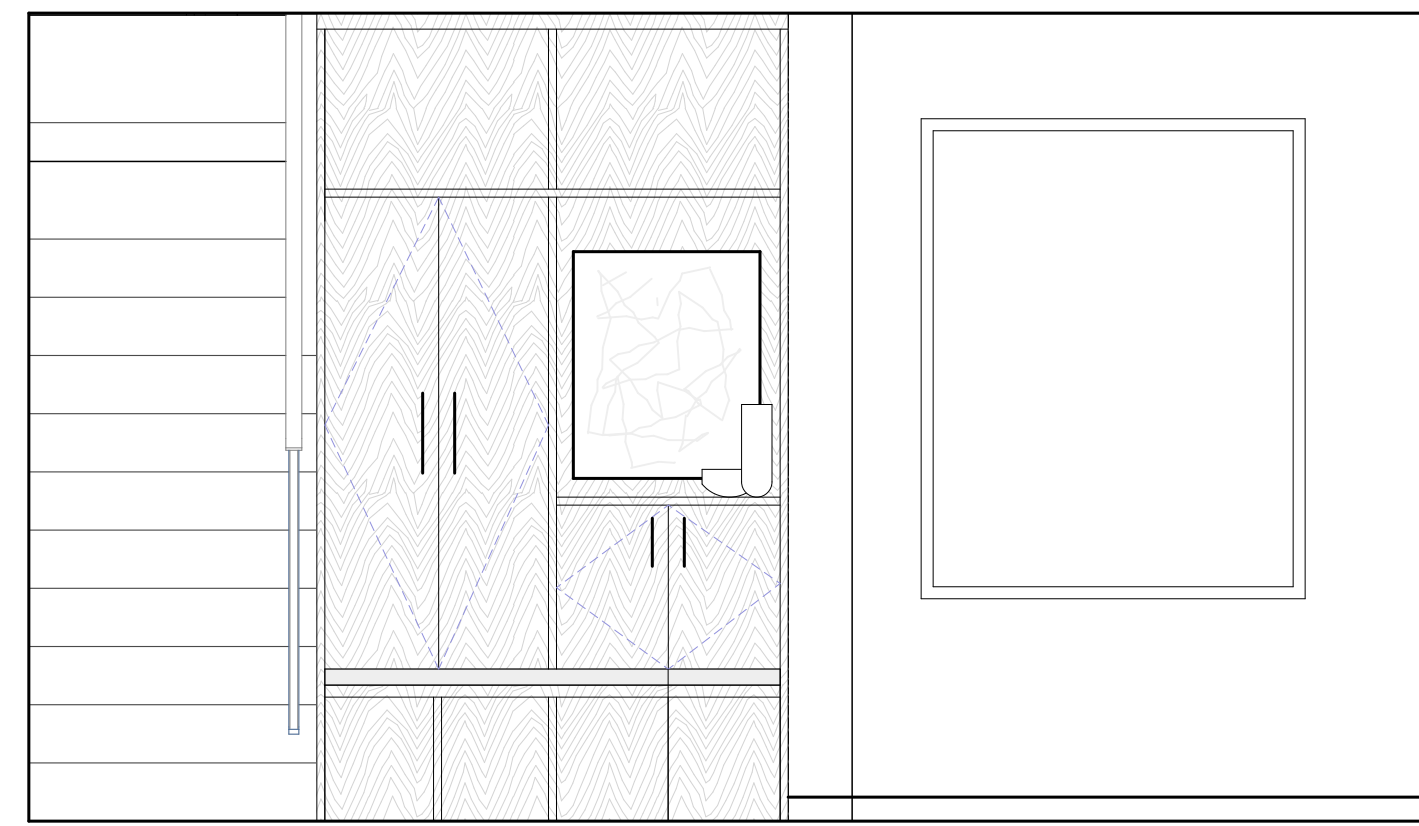

5 MUD ROOM - NORTH VIEW
SCALE: 1/2" = 1'-0"

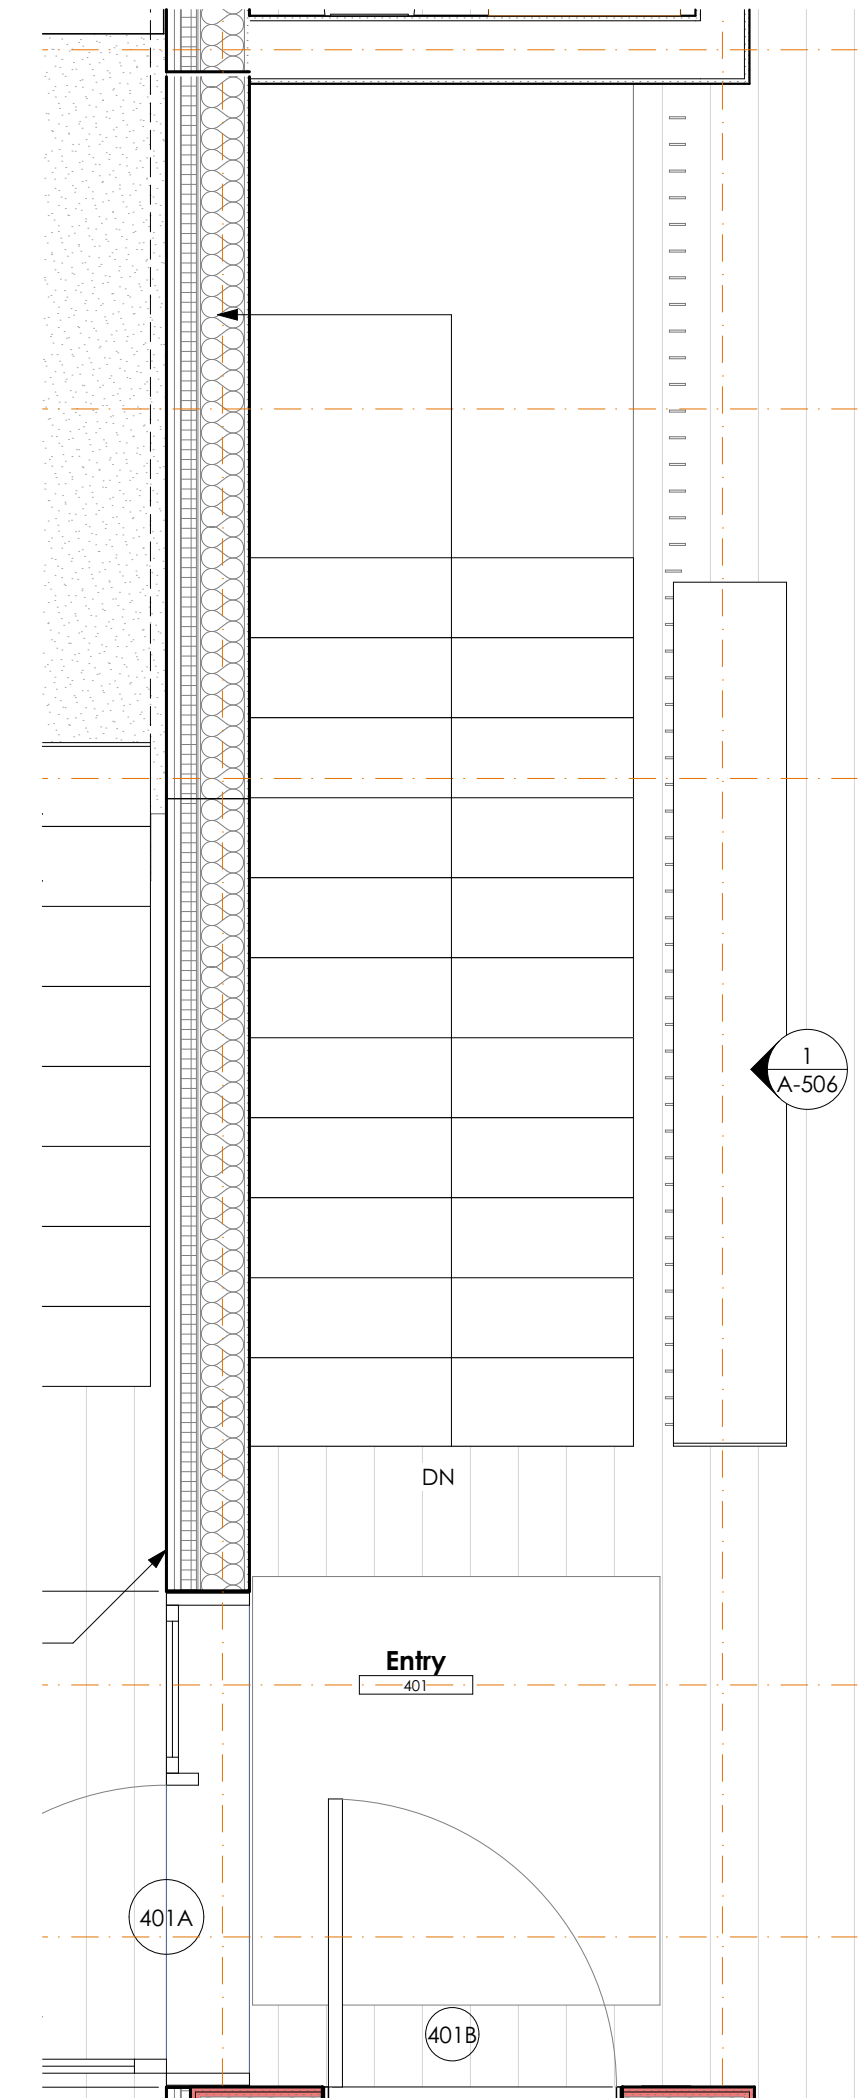

8 4TH FLR ENLARGED PLAN
SCALE: 1/2" = 1'-0"

PRELIMINARY
NOT FOR CONSTRUCTION

A-506

Brady Residence
Jim and Julia Brady
9 Moody Street Portland ME 04101

ARCHITECT:
PJ/J/CA
3/7/18
PROJECT STATUS:
90% CD'S

CONSULTANT:

ISSUE NUMBER	DATE	DESCRIPTION
001	12/01/2017	CITY REVIEW
002	03/07/2018	REVISOR PER CITY REVIEW COMMENTS

CHANGES THIS ISSUE	DESCRIPTION
1	