




6 FOUNDATION SECTION DETAIL AT WINDOW W12
SCALE: 1 1/2" = 1'-0"

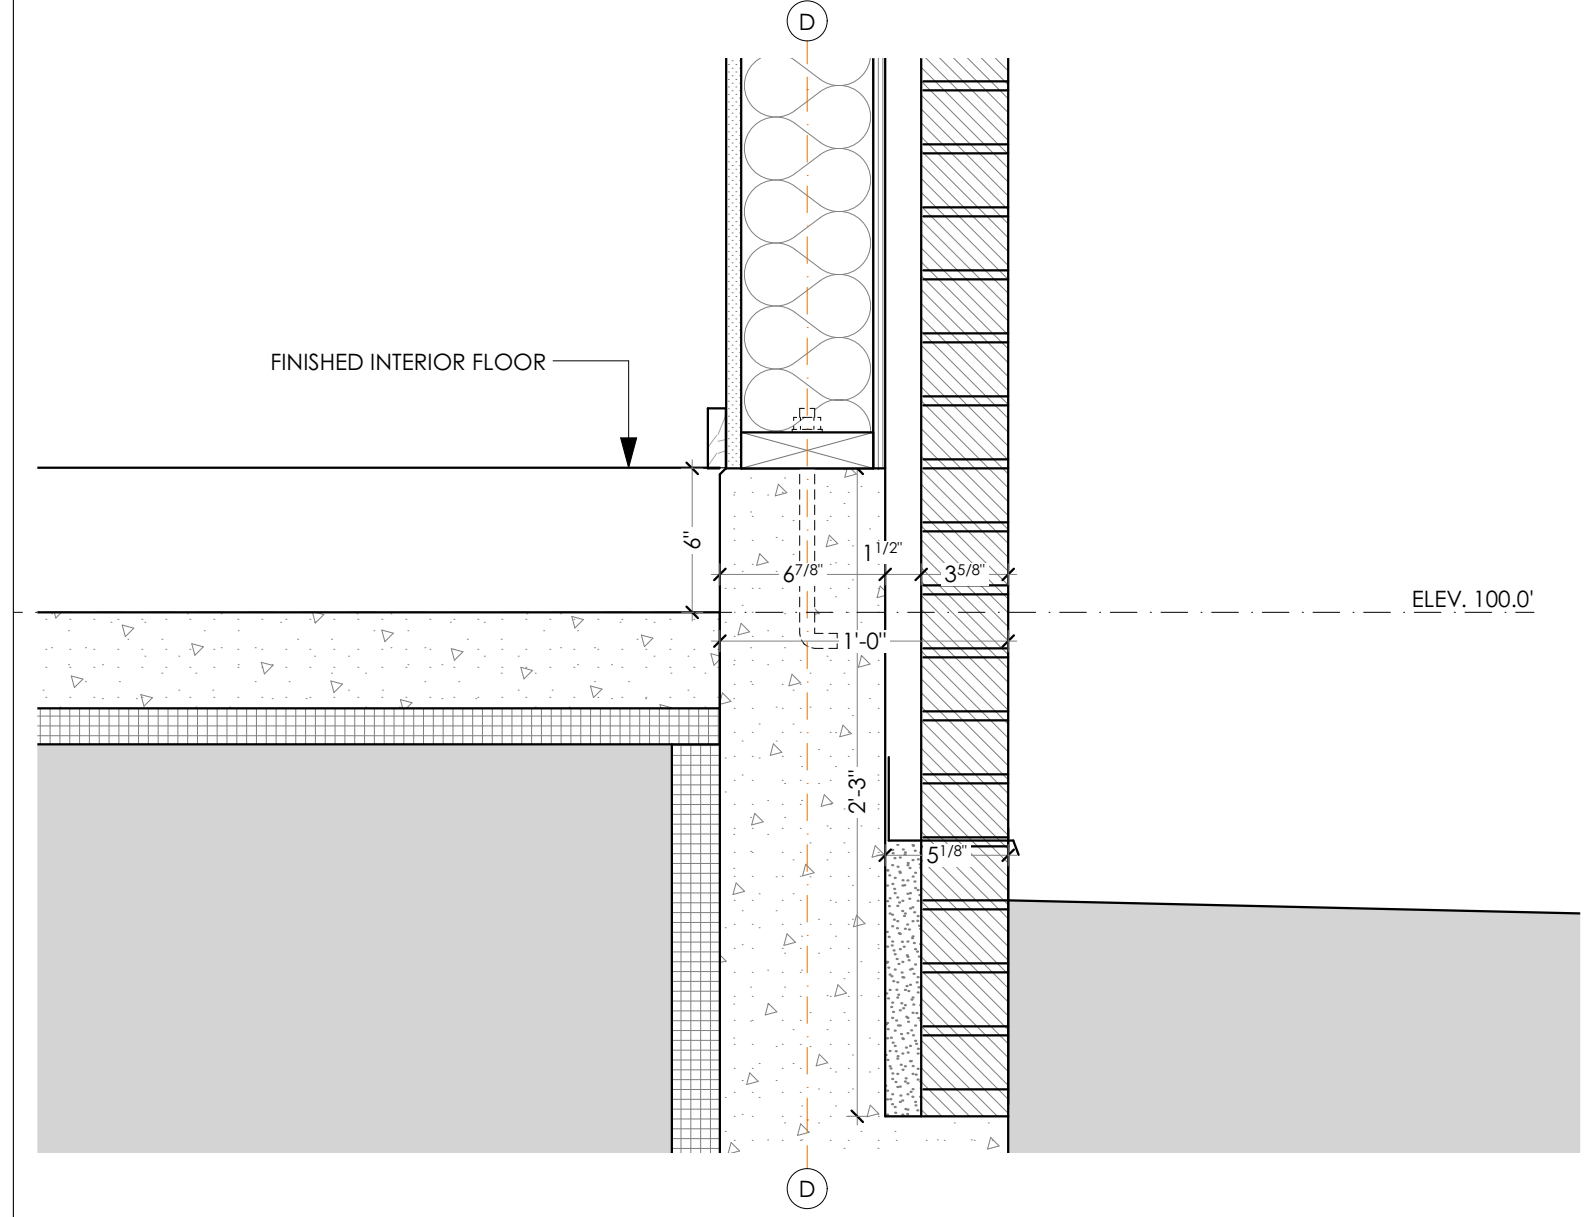


3 FOUNDATION SECTION DETAIL AT LOWER GRADE
SCALE: 1 1/2" = 1'-0"

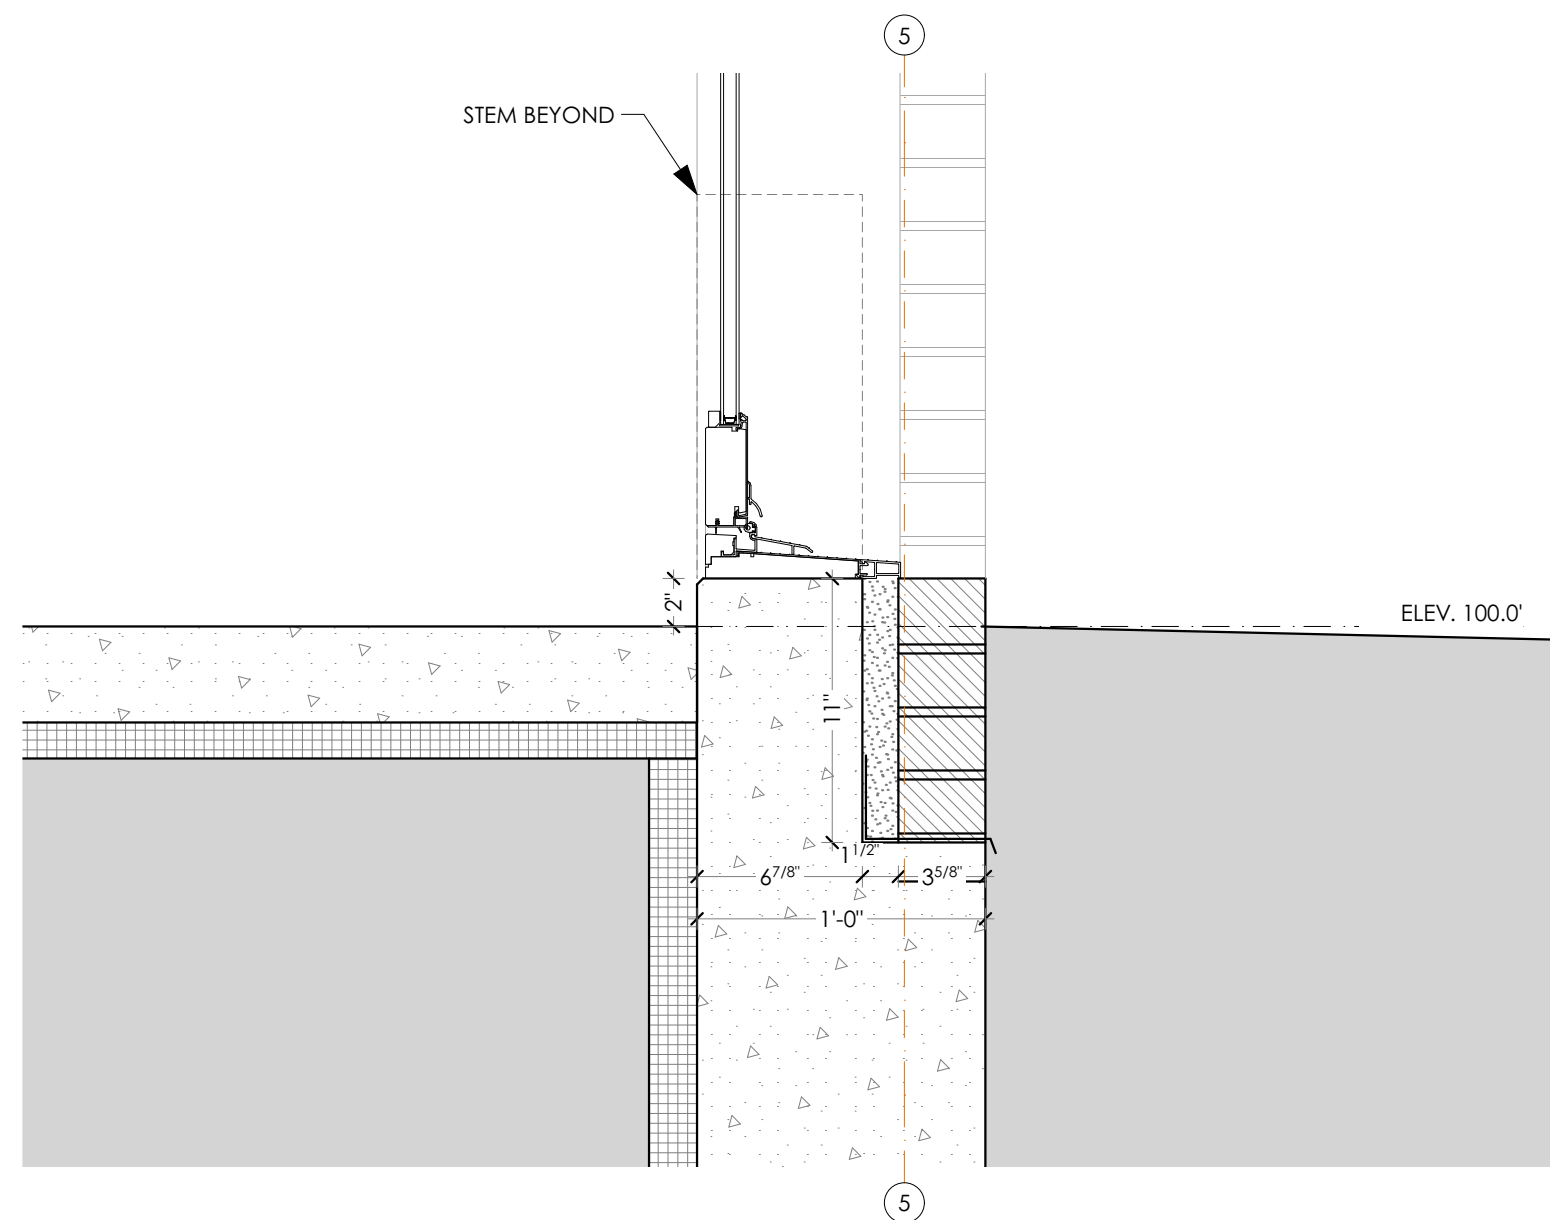


5 FOUNDATION SECTION DETAIL AT DOOR 103
SCALE: 1 1/2" = 1'-0"

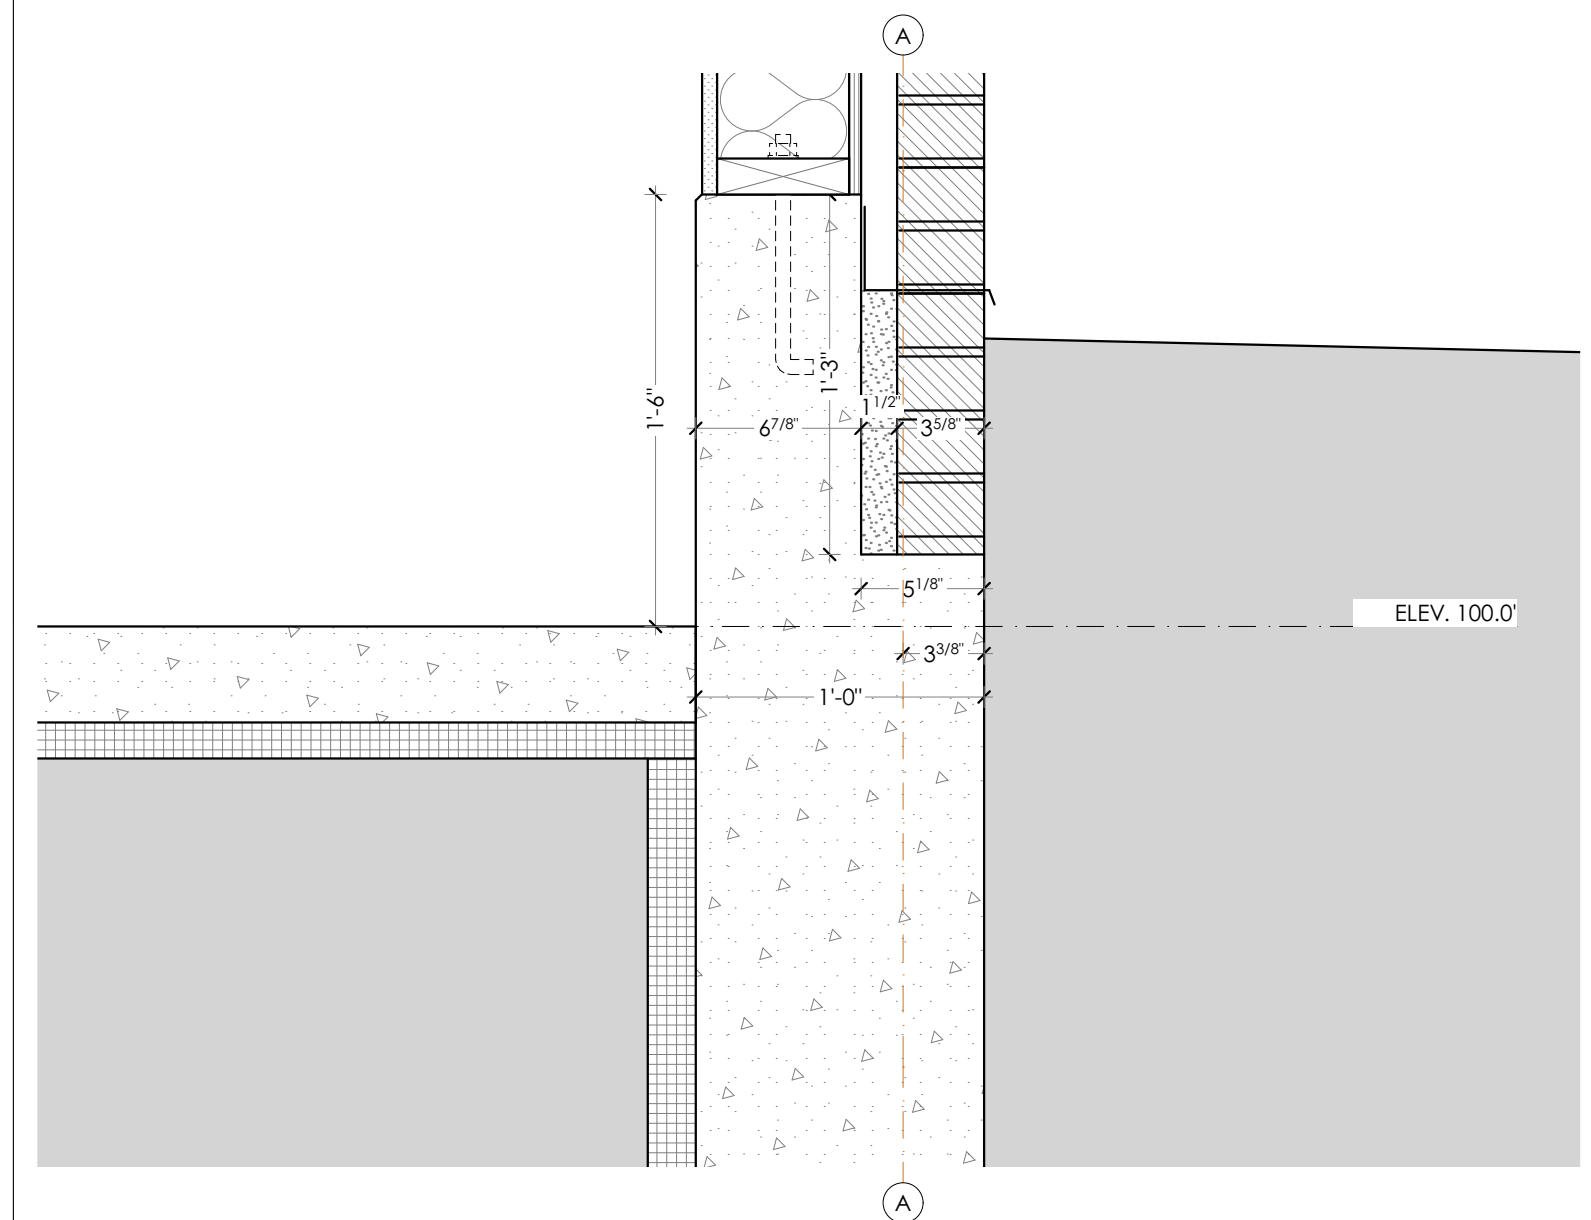

2 FOUNDATION SECTION DETAIL AT HIGHEST GRADE
SCALE: 1 1/2" = 1'-0"

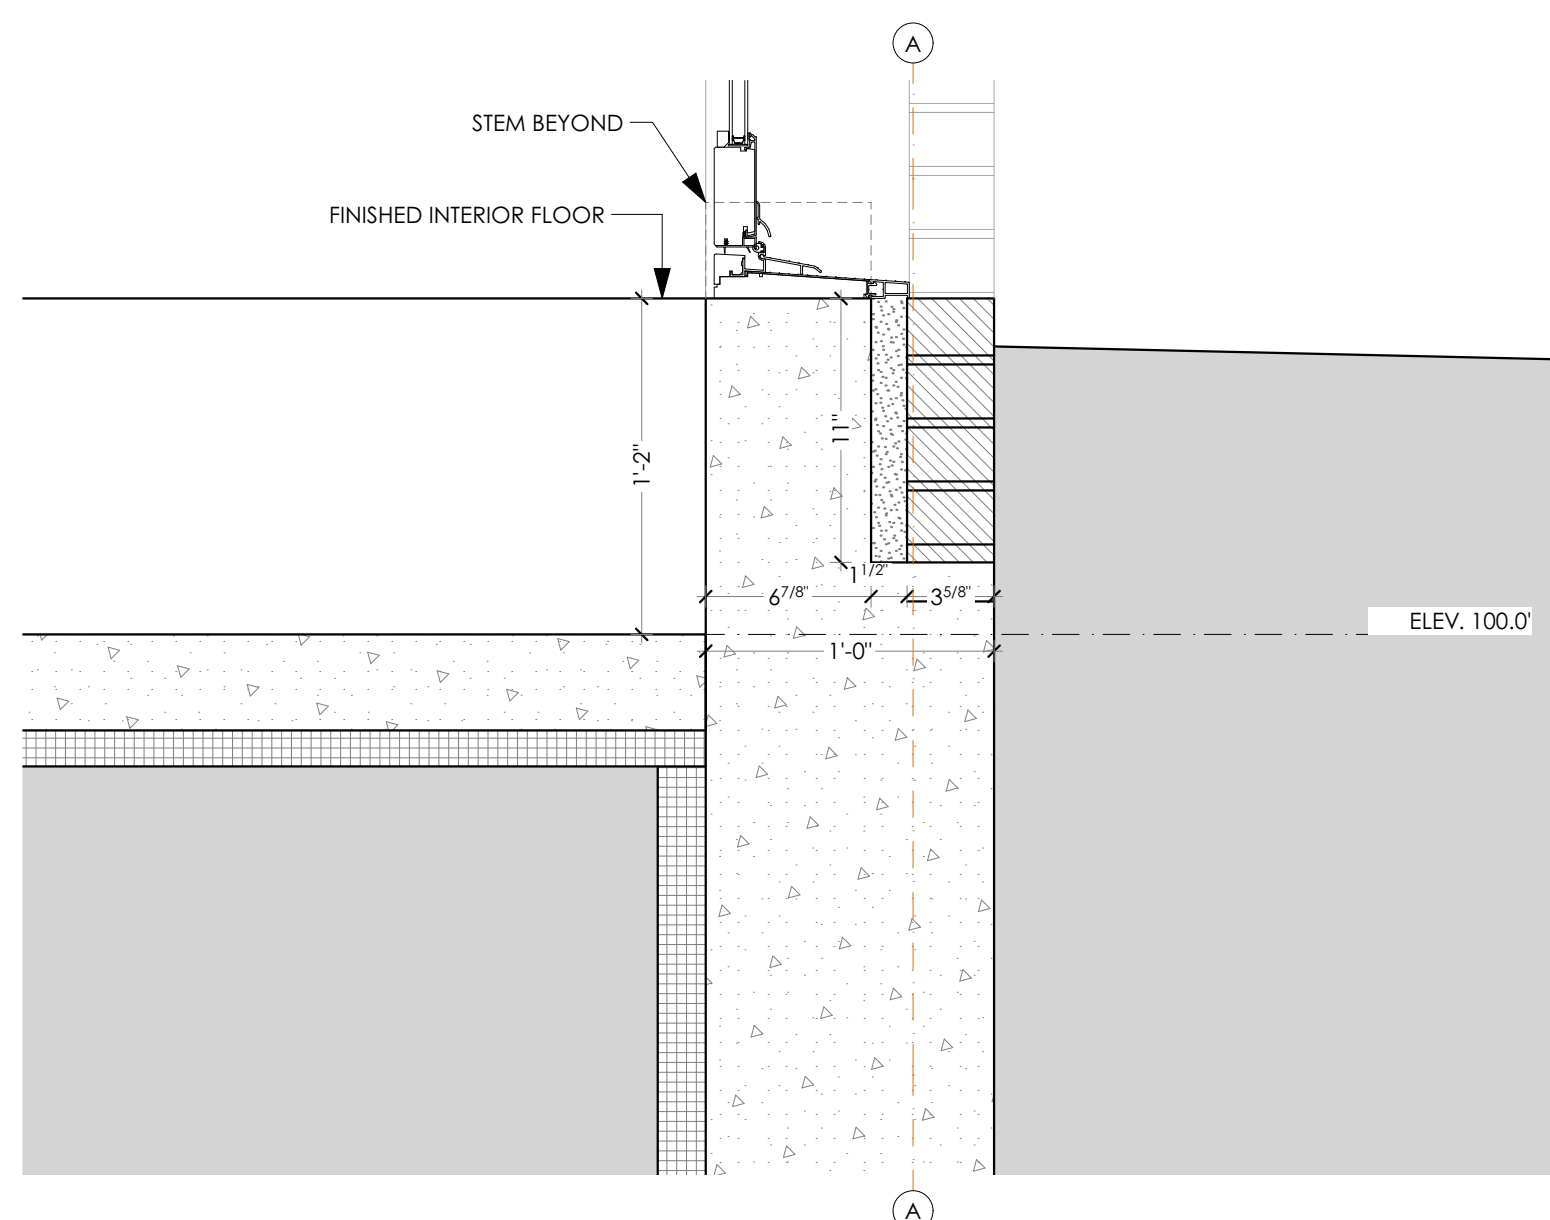

4 FOUNDATION SECTION DETAIL AT TENANT ENTRY AND MECH. RM
SCALE: 1 1/2" = 1'-0"

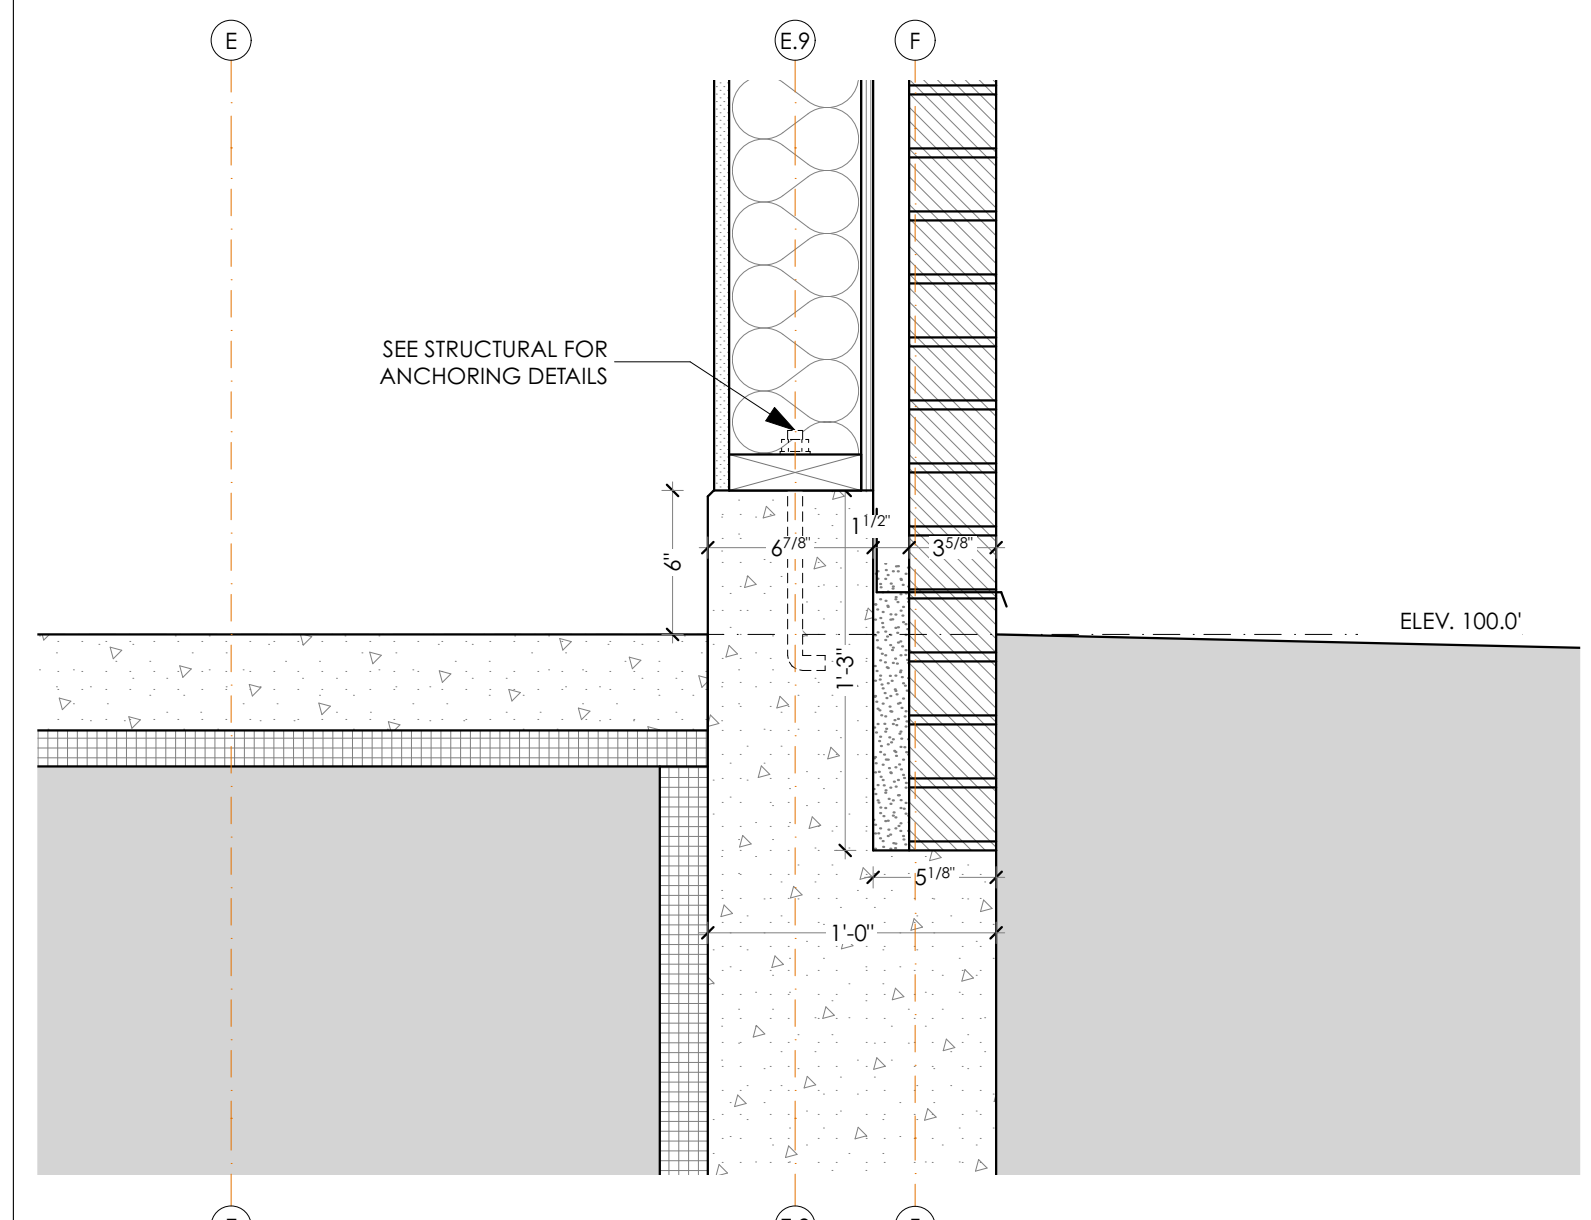

1 FOUNDATION SECTION DETAIL AT MID GRADE
SCALE: 1 1/2" = 1'-0"

FOR NOT