




9 SLIDING DOOR @ METAL PANEL PLAN DETAIL - TYP.
SCALE: 1 1/2"= 1'-0"

 

8 METAL CLADDING CORNER DETAIL - TYP.
SCALE: 1 1/2"= 1'-0"

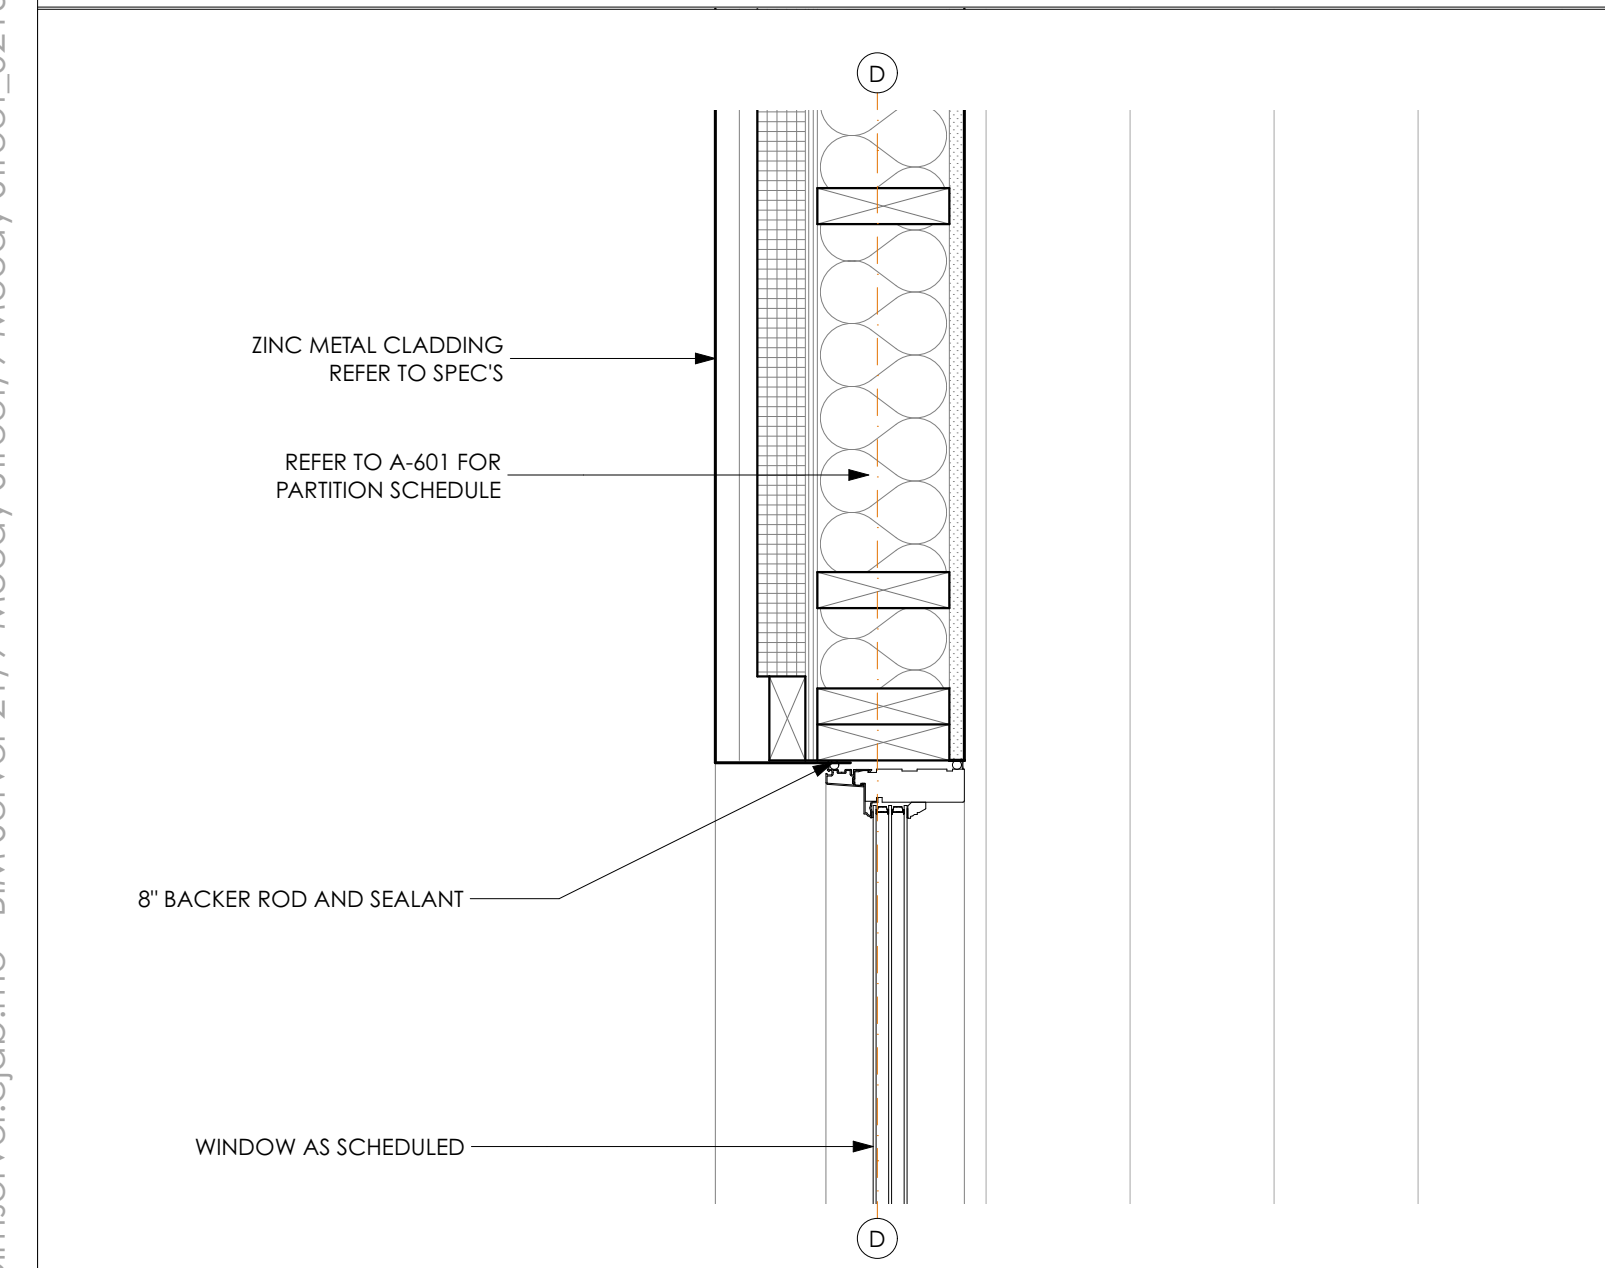

10 WINDOW JAMB @ 4TH FL BAY WINDOW PLAN DETAIL
SCALE: 1 1/2"= 1'-0"

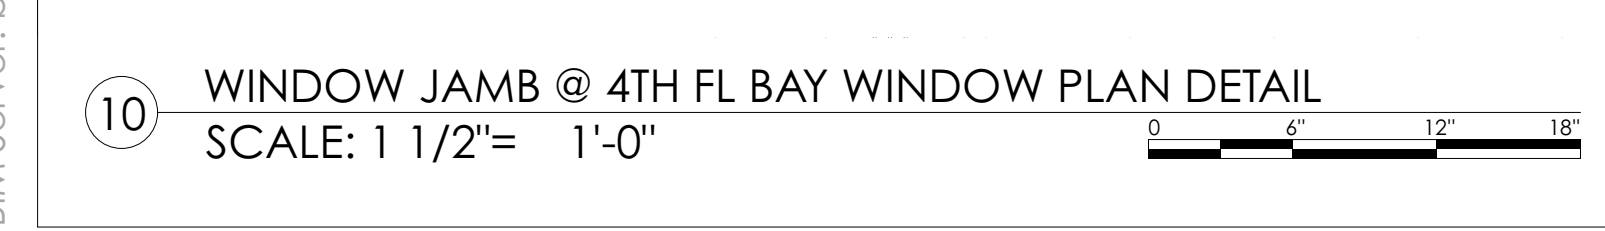


7 DOOR JAMB @ METAL PANEL PLAN DETAIL - TYP.
SCALE: 1 1/2"= 1'-0"




4 WINDOW JAMB AT BAY WINDOW PLAN DETAIL - TYP.
SCALE: 1 1/2"= 1'-0"



6 WINDOW JAMB @ METAL PANEL DETAIL - TYP.
SCALE: 1 1/2"= 1'-0"

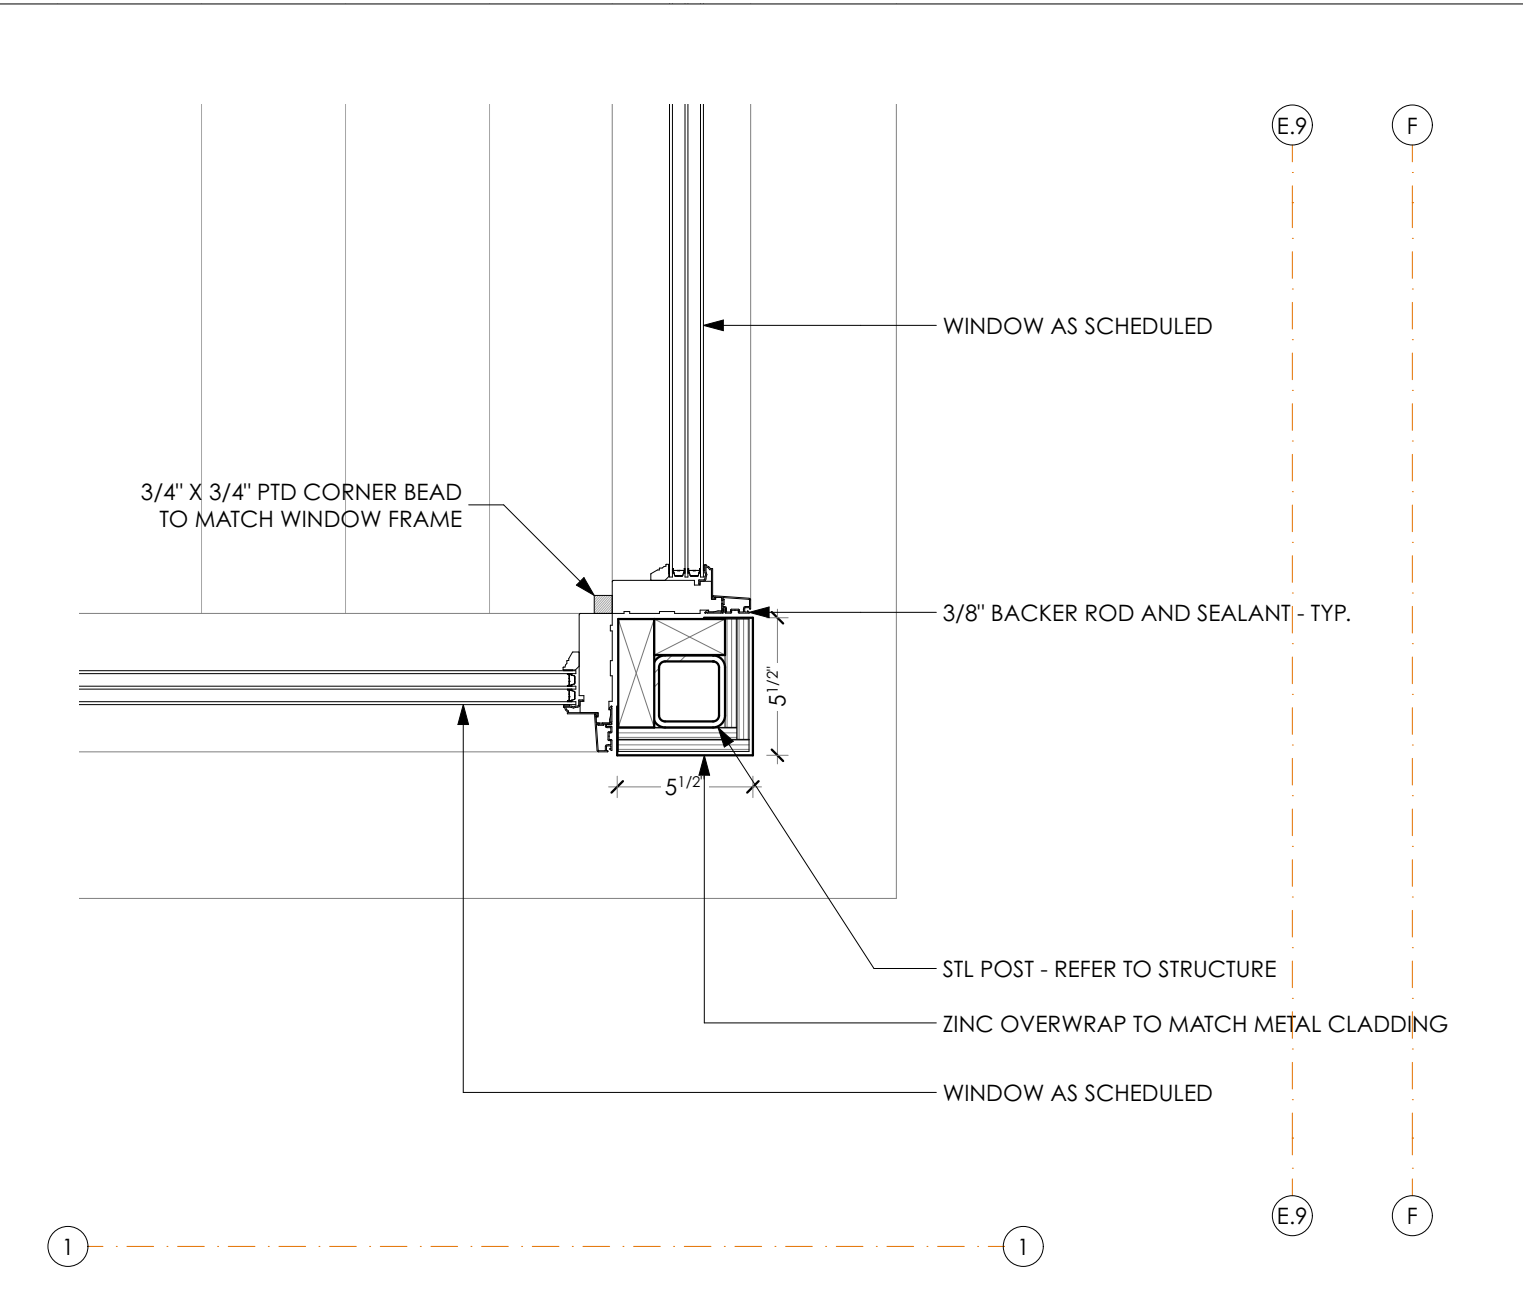


5 BAY WINDOW CORNER PLAN DETAIL
SCALE: 1 1/2"= 1'-0"

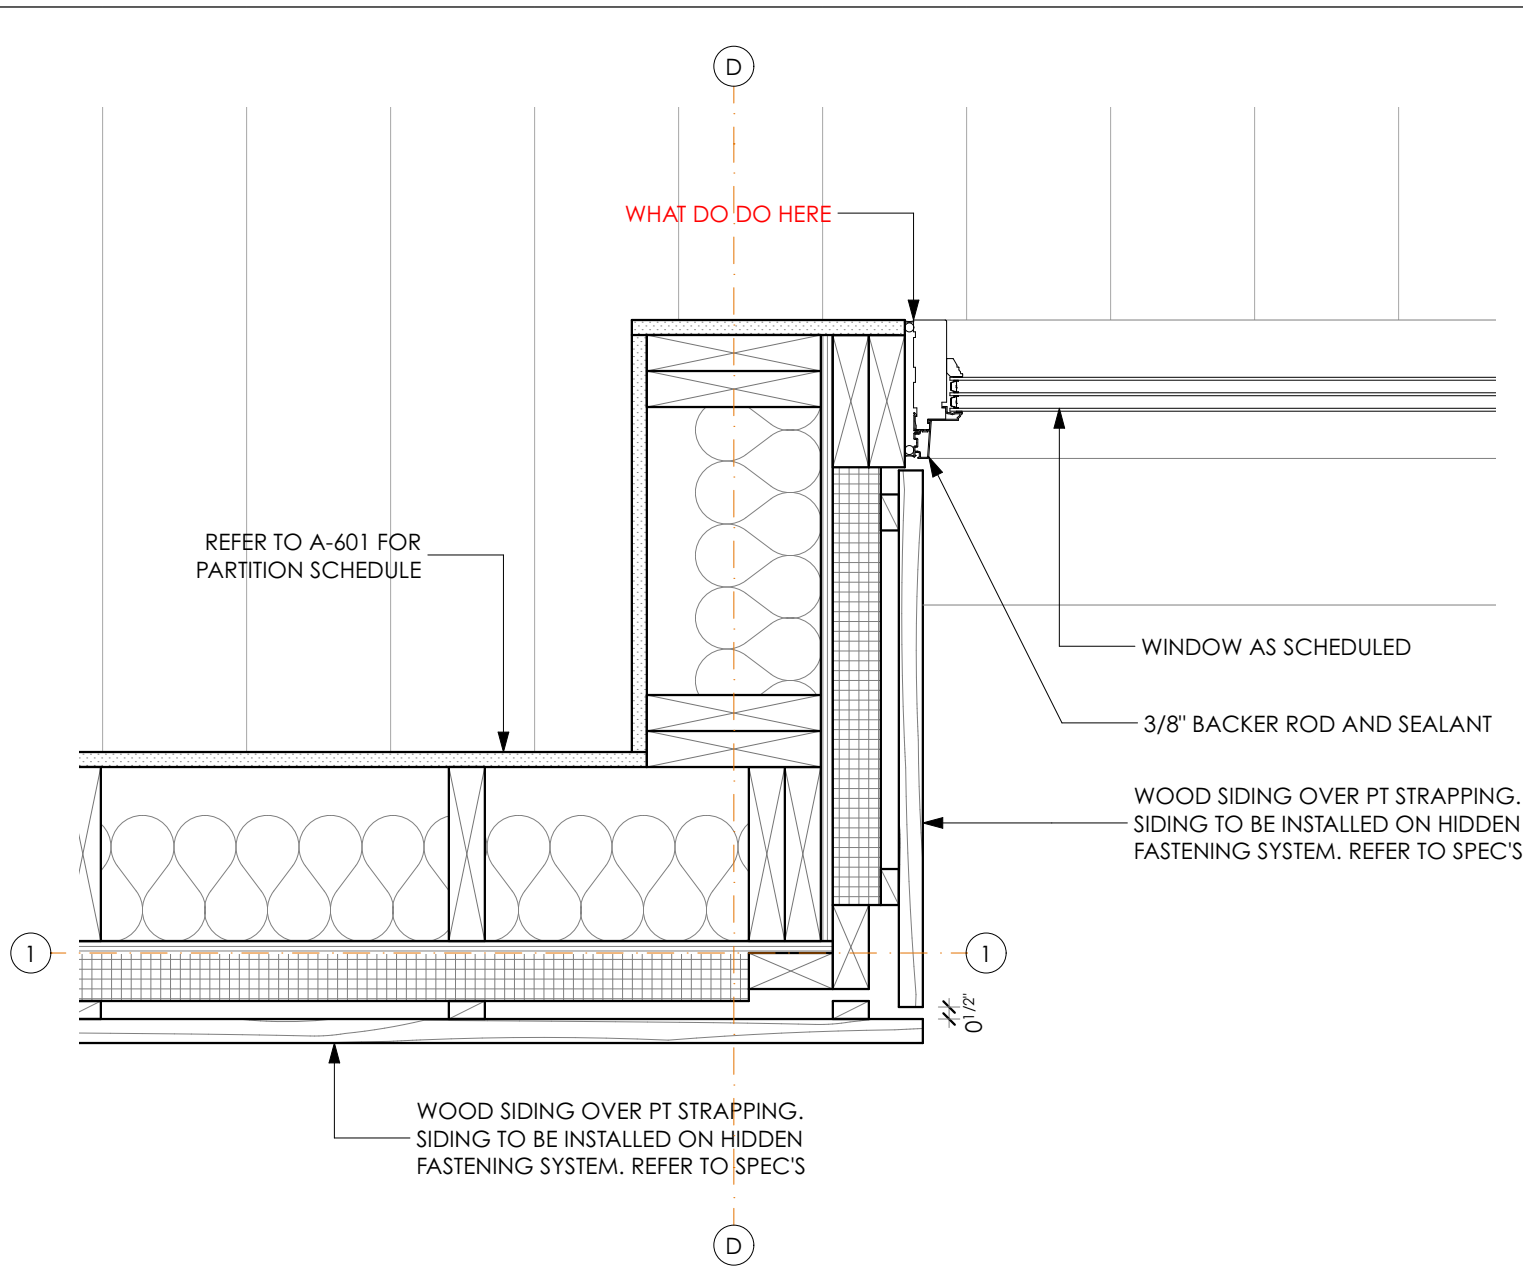

1 ENTRY WAY DOOR PLAN DETAIL
SCALE: 1 1/2"= 1'-0"



3 WINDOW JAMB DETAIL - TYP.
SCALE: 1 1/2"= 1'-0"

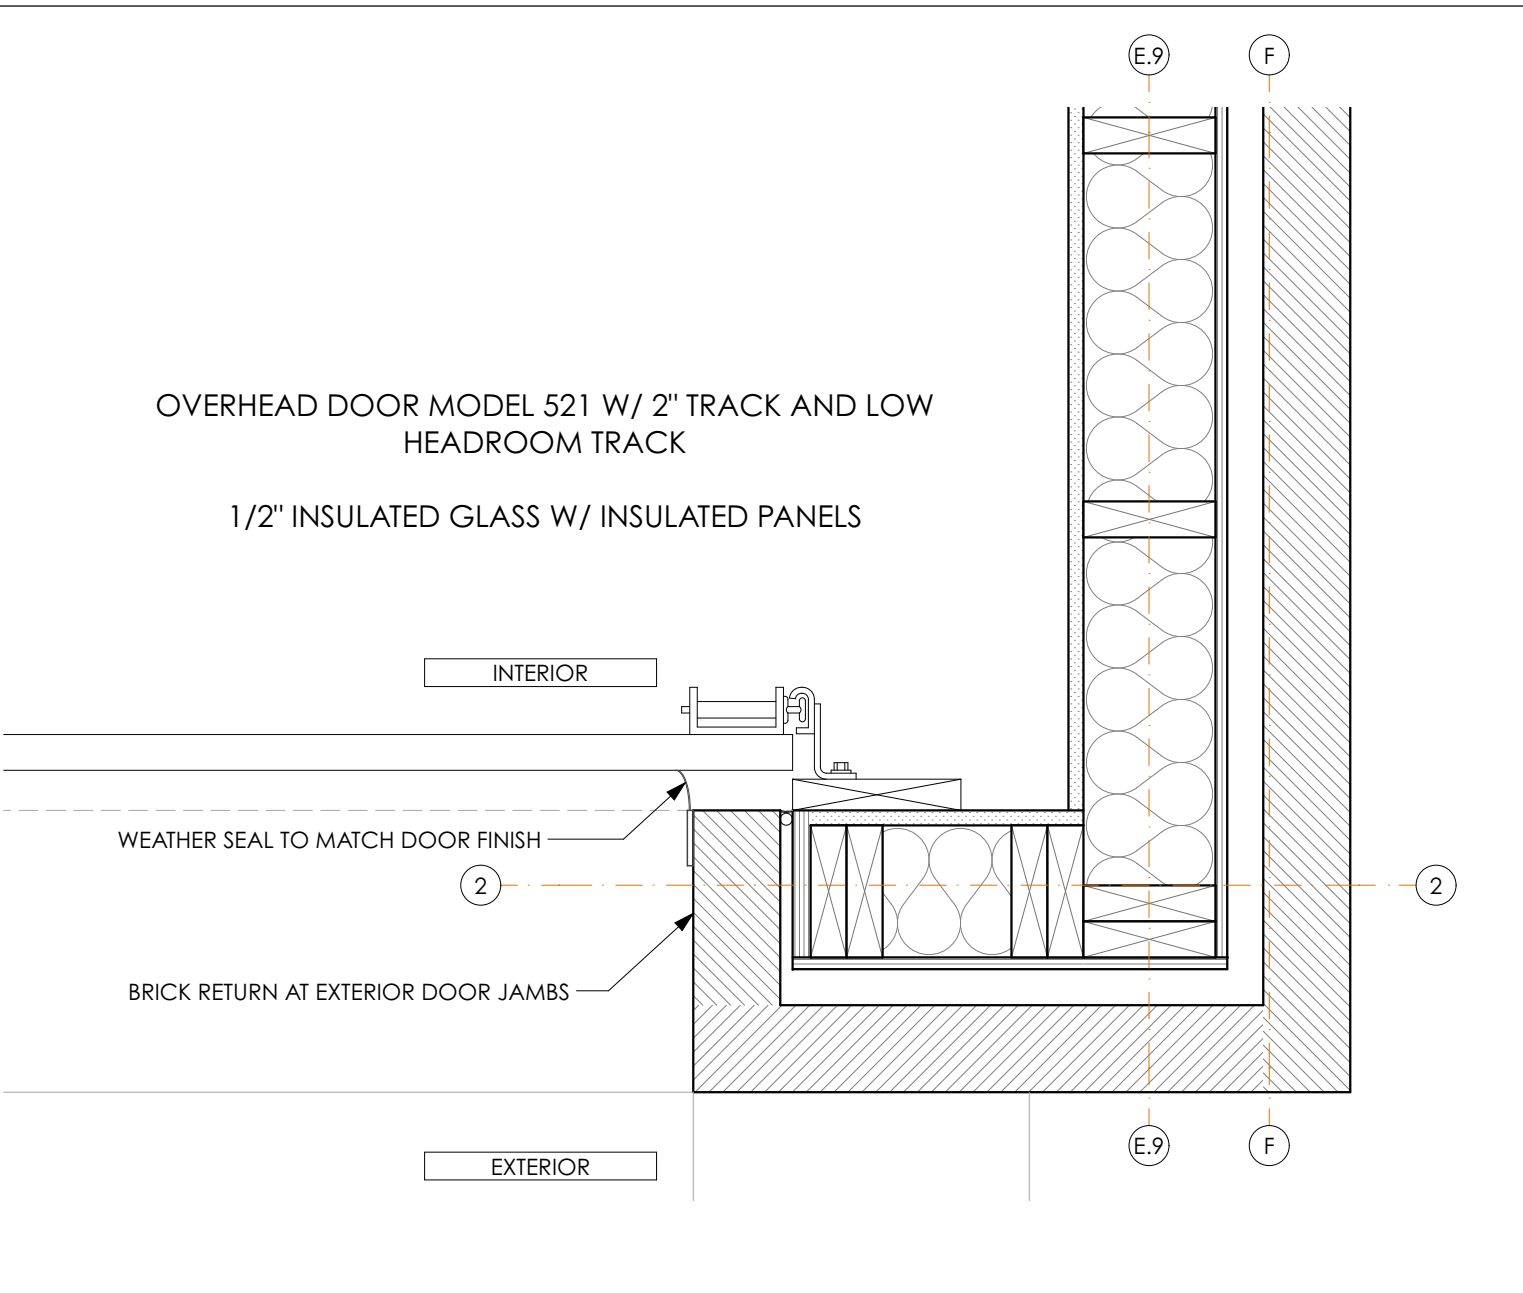

2 GARAGE DOOR PLAN DETAIL
SCALE: 1 1/2"= 1'-0"