


THIS PLAN IS FOR REVIEW PURPOSES ONLY AND IS NOT INTENDED FOR CONSTRUCTION OR RECORDING

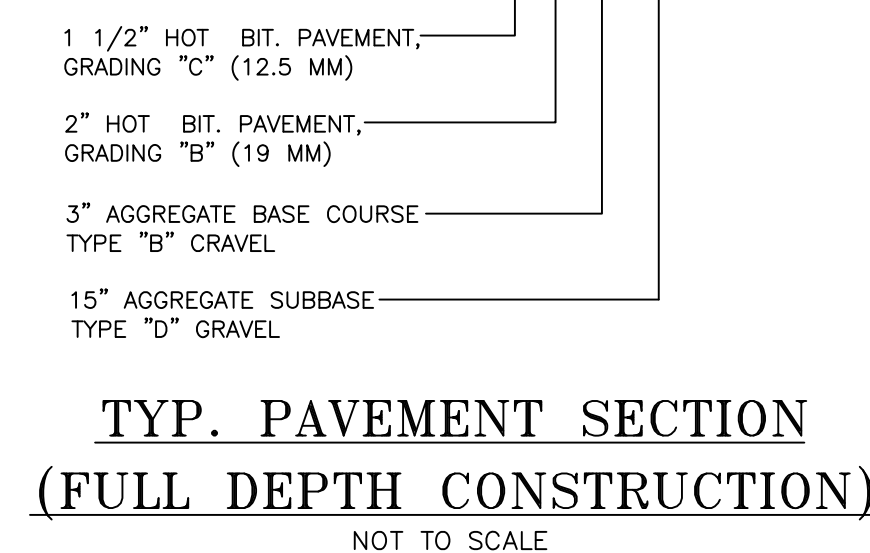

Revision	By	Date	Change
2	SMA	3/7/18	REVISED PER CITY REVIEW COMMENTS
1	SMA	12/1/17	SUBMITTED FOR CITY REVIEW

PROJECT NUMBER: 41374  
ACAD FILE: 41374-DETAILS.DWG  
SCALE: AS NOTED  
DATE: JANUARY 31, 2018

Drawing Name:  
**CONSTRUCTION DETAILS - SHEET 2**

Project Name:  
**PROPOSED RESIDENCE**  
9 MOODY STREET, PORTLAND, MAINE

Owner/Applicant:  
**BRADY ENTERPRISES**  
80 EXCHANGE STREET #30, PORTLAND, ME 04101

SURVEYING ENGINEERING LAND PLANNING  
**Northeast Civil Solutions**  
INCORPORATED  
381 PAYNE ROAD, SCARBOROUGH, MAINE 04074  
tel 207.883.1000 fax 207.883.1001 e-mail info@northeastcivilsolutions.com

STATE OF MAINE  
REGISTERED PROFESSIONAL ENGINEER  
ANTHONY PANGIOCCO, JR.  
No. 10941  
9-7-18

SHEET 6 OF 7