



1 MORNING STREET NORTH



2 MORNING STREET SOUTH




3 MOODY STREET WEST



4 MOODY STREET EAST

EASTERN PROMENADE

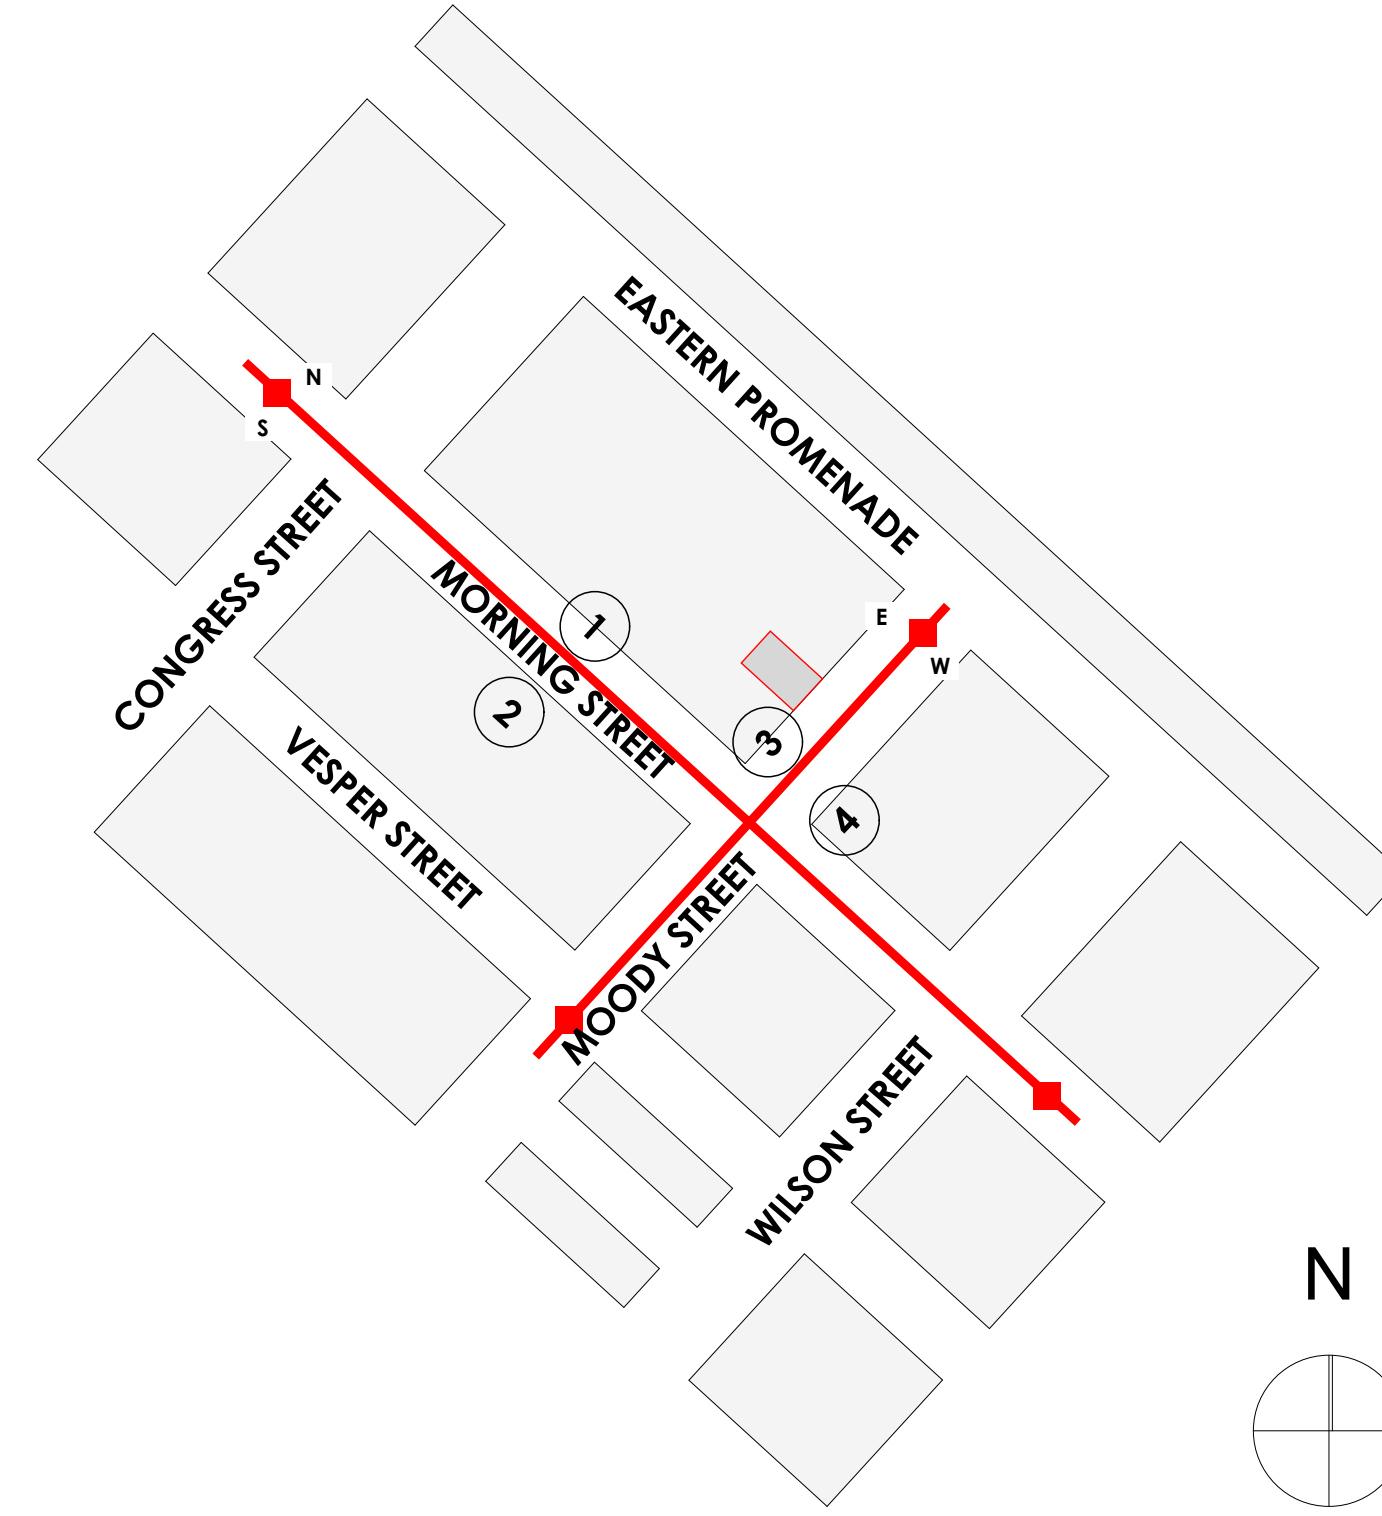

PRELIMINARY
NOT FOR CONSTRUCTION

NEIGHBORHOOD CONTEXT

G-002

Brady Residence

Jim and Julia Brady
9 Moody Street Portland ME 04101

ARCHITECT
DRAFTSPERSON:
PJ/J/04
3/7/18
PROJECT STATUS:
90% CD'S

CONSULTANT:

ISSUE NUMBER	DATE	DESCRIPTION
001	12.01.2017	CITY REVIEW
002	03.07.2018	REVISOR PER CITY REVIEW COMMENTS

CHANGES THIS ISSUE	DESCRIPTION