
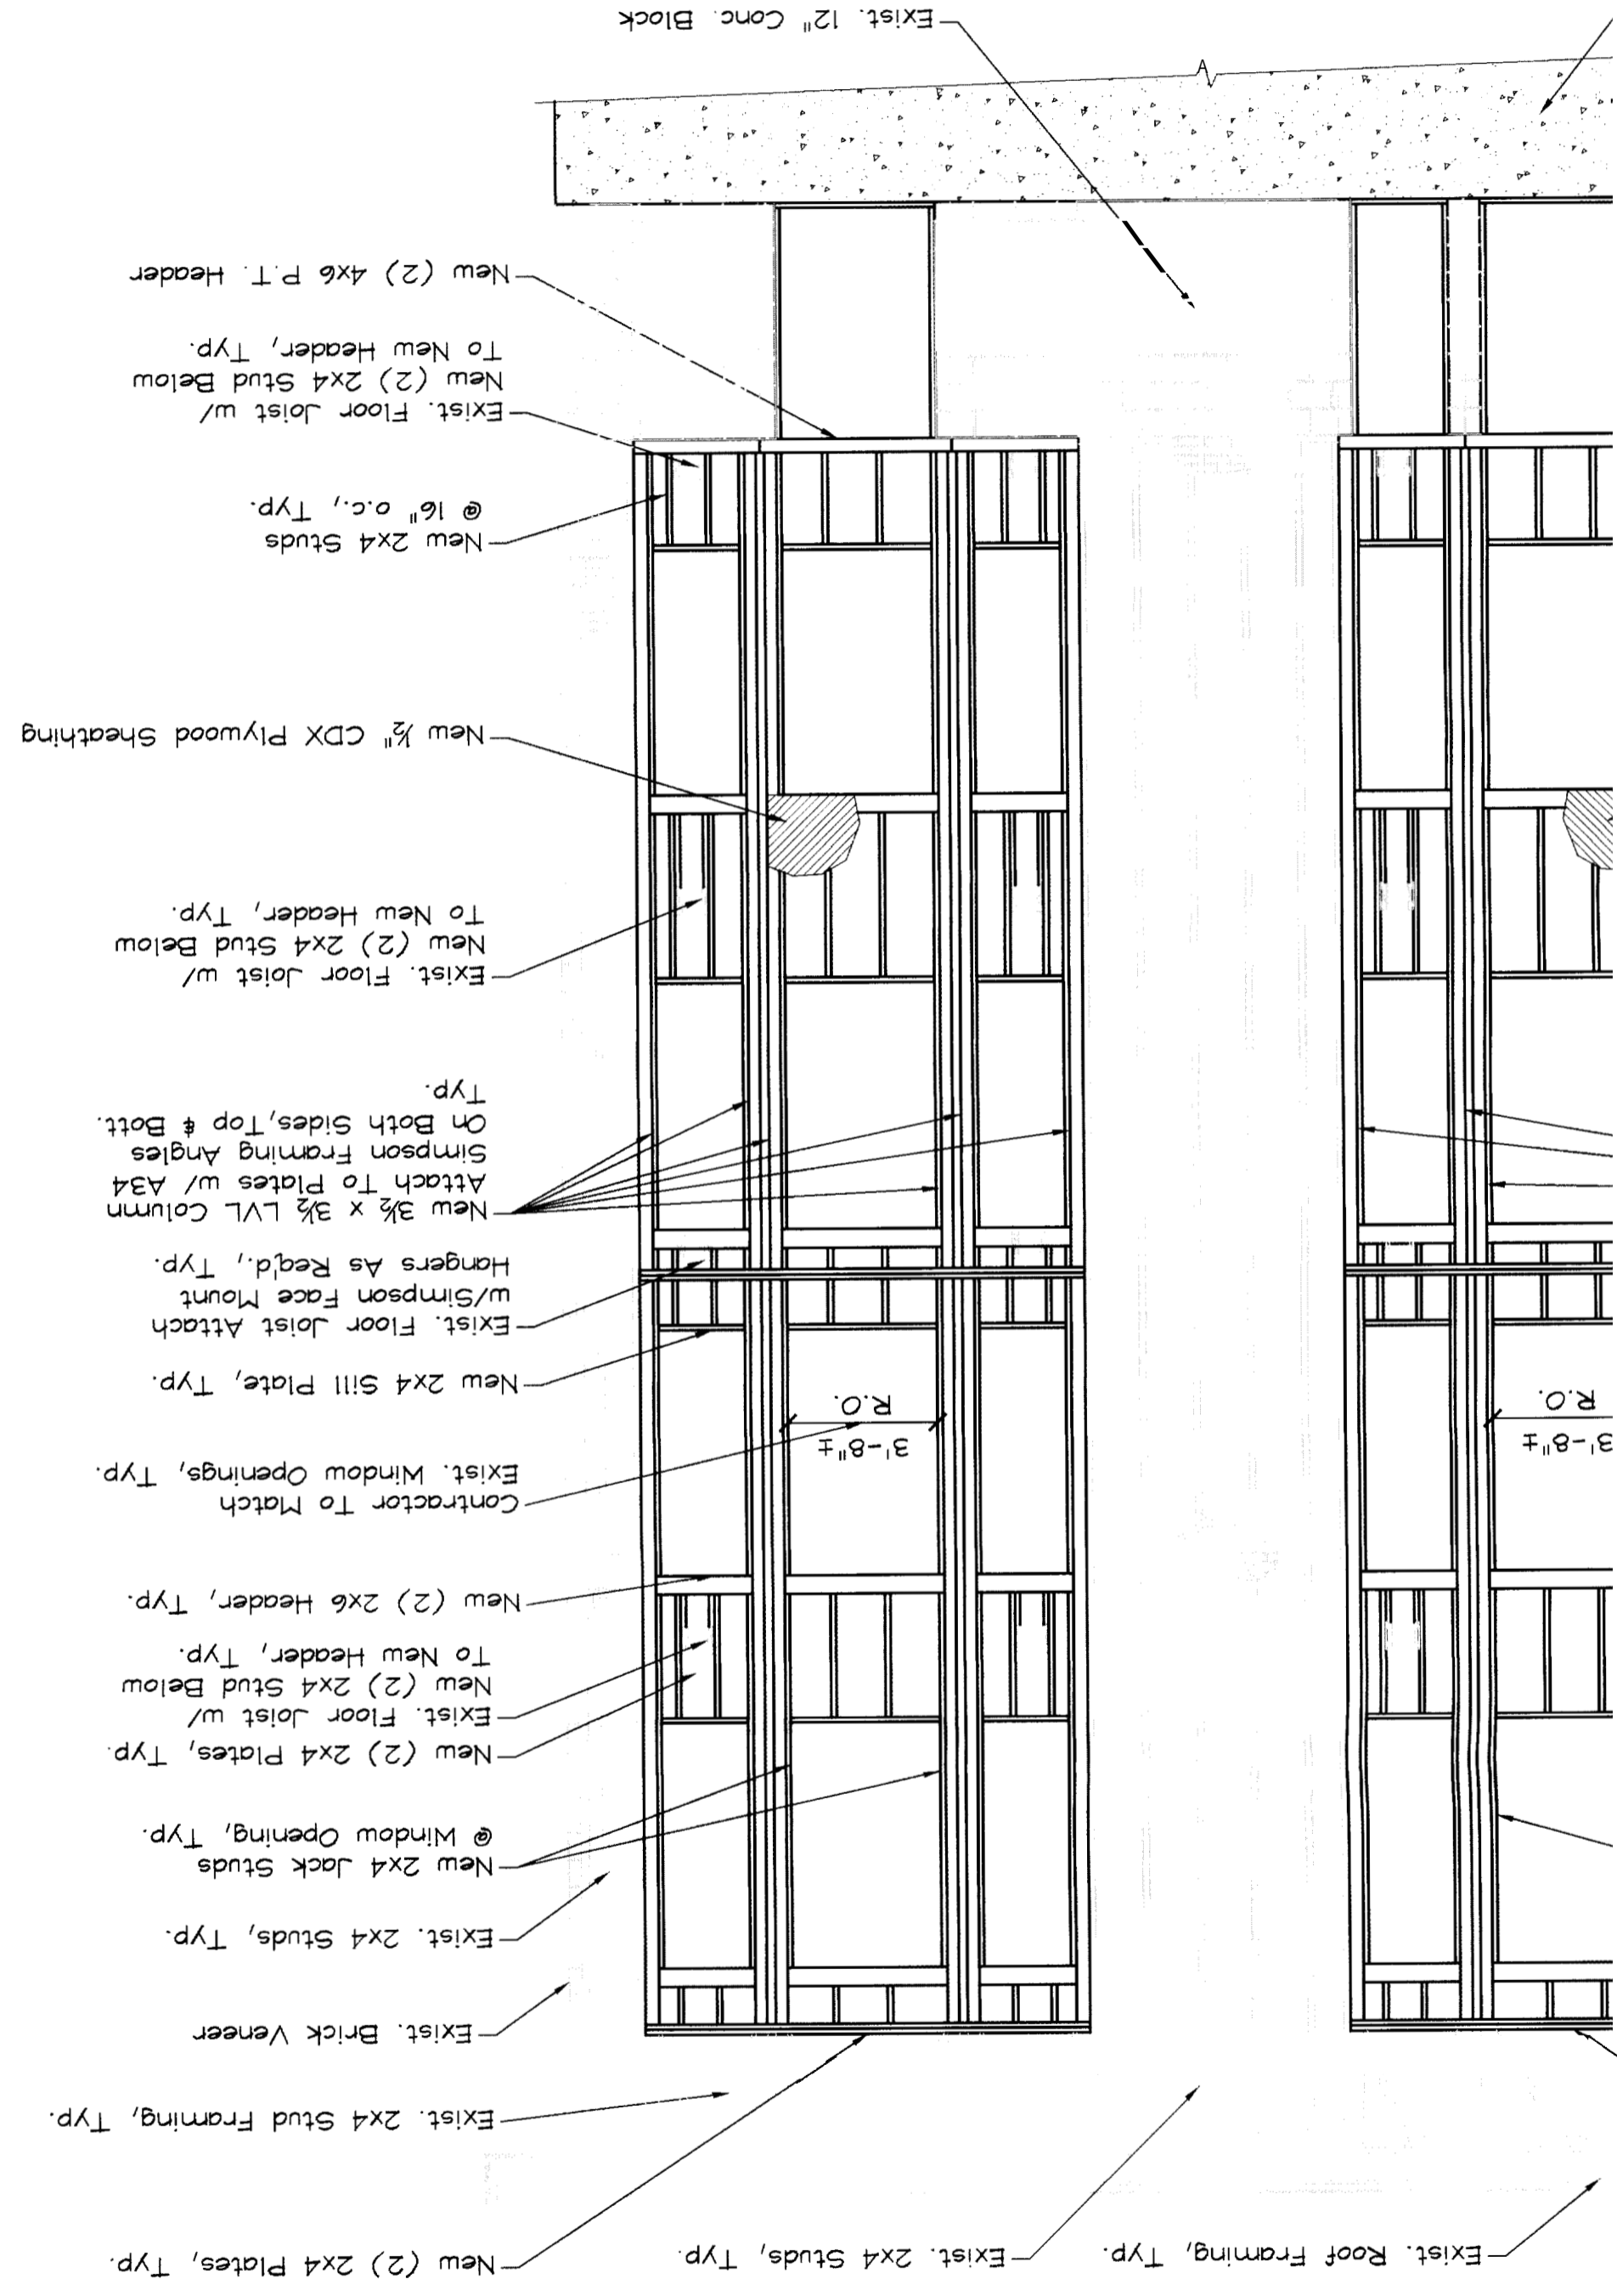


REAR WALL ELEVATION

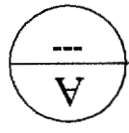

Exist. 12" Conc. Block

New (2) 4x6 P.T. Header

Exist. Floor Joist w/
New (2) 2x4 Stud Below
To New Header, Typ.

New 2x4 Studs
@ 16" o.c., Typ.

New 1/2" CDX Plywood Sheathing

Exist. Floor Joist w/
New (2) 2x4 Stud Below
To New Header, Typ.

New 3 1/2 x 3 1/2 LVL Column
Attach To Plates w/ A34
Simpson Framing Angles
On Both Sides, Top & Bot.
Typ.

Exist. Floor Joist Attach
w/Simpson Face Mount
Hangers As Req'd., Typ.

New 2x4 Sill Plate, Typ.

3'-8" ±
R.O.

Contractor To Match
Exist. Window Openings, Typ.

New (2) 2x6 Header, Typ.

Exist. Floor Joist w/
New (2) 2x4 Stud Below
To New Header, Typ.

New (2) 2x4 Plates, Typ.

New 2x4 Jack Studs
@ Window Opening, Typ.

Exist. 2x4 Studs, Typ.

Exist. Brick Veneer

Exist. 2x4 Stud Framing, Typ.

New (2) 2x4 Plates, Typ.

Exist. 2x4 Studs, Typ.

Exist. Roof Framing, Typ.