


Reproduction of this document without the written consent of Shelley Engineering, Inc. is prohibited

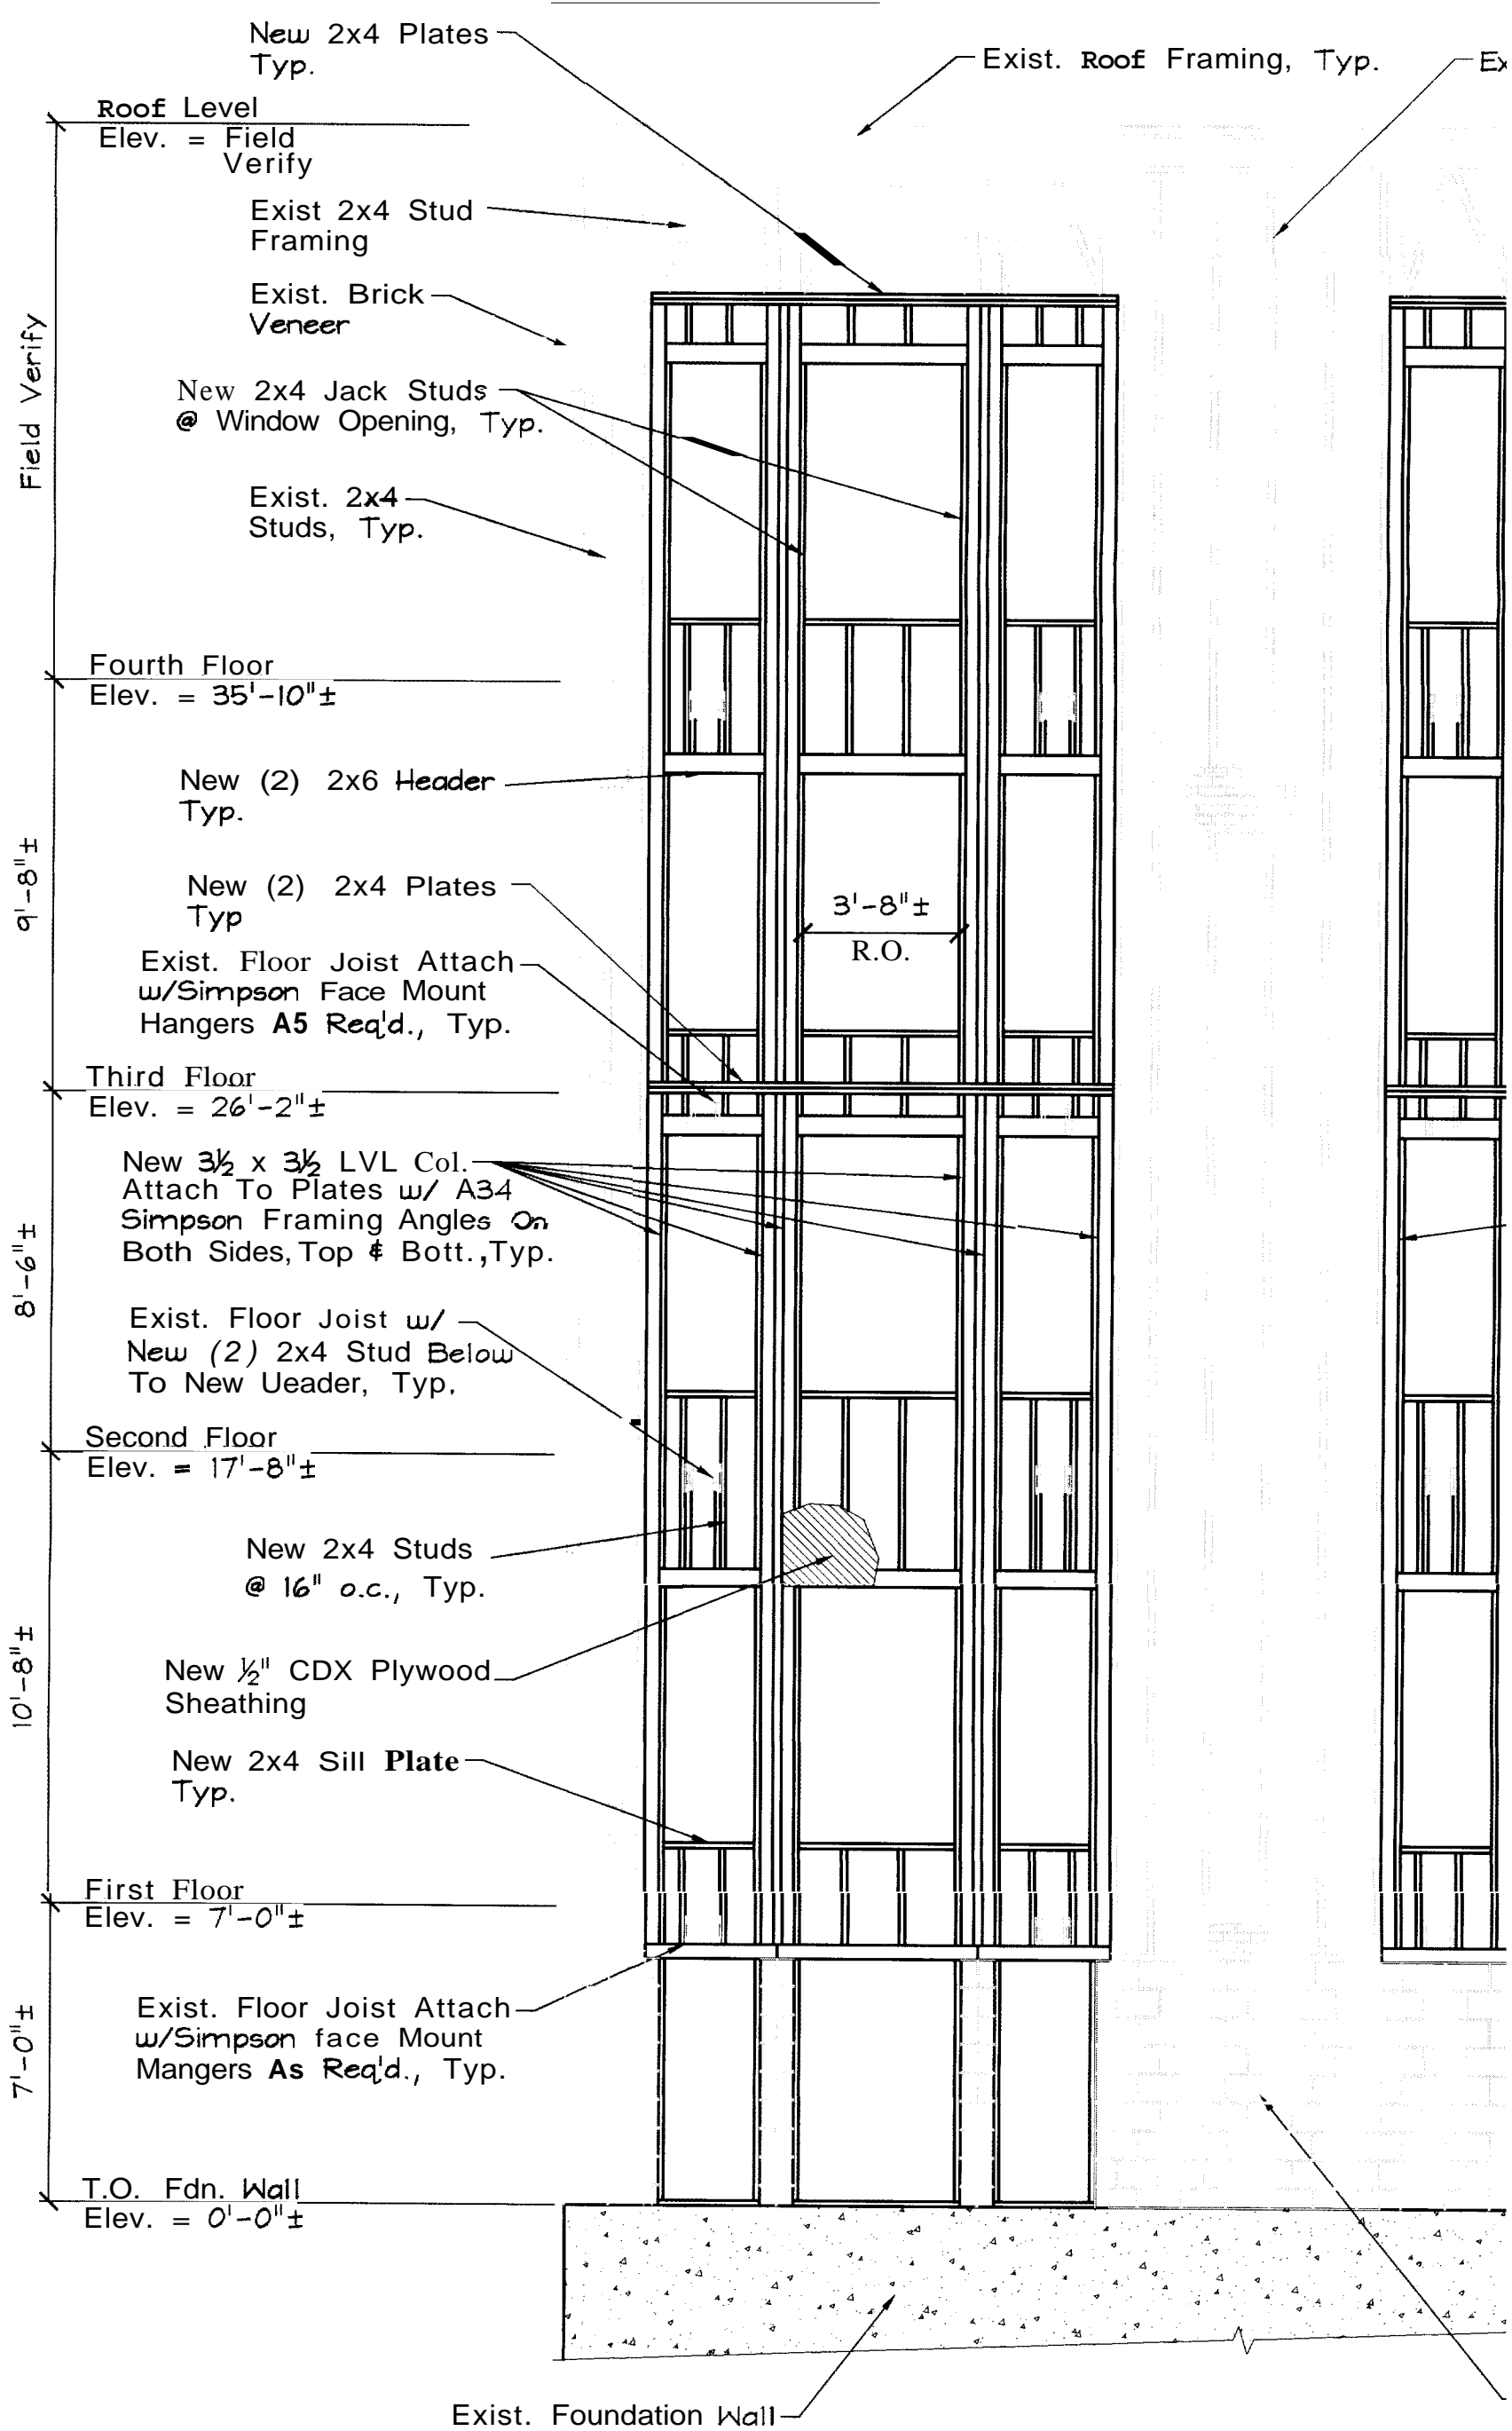

# REA WALL ELEVATION

SCALE: 1/4" = 1'-0"