




**M A R K
MUELLER
ARCHITECTS**
AIA
1000 NE 10th Ave, Suite 200
Portland, OR 97232
Phone: 503.241.1111
Fax: 503.241.1112
www.muellerarchitects.com

130 EASTERN PROMENADE
FOR: 130 EASTERN PROMENADE LLC
110 MARGINAL WAY
PORTLAND, MAINE 04101

SK-E Construction & Construction
Revision: E-13 2814

BUILDING SECTIONS

A-3.1

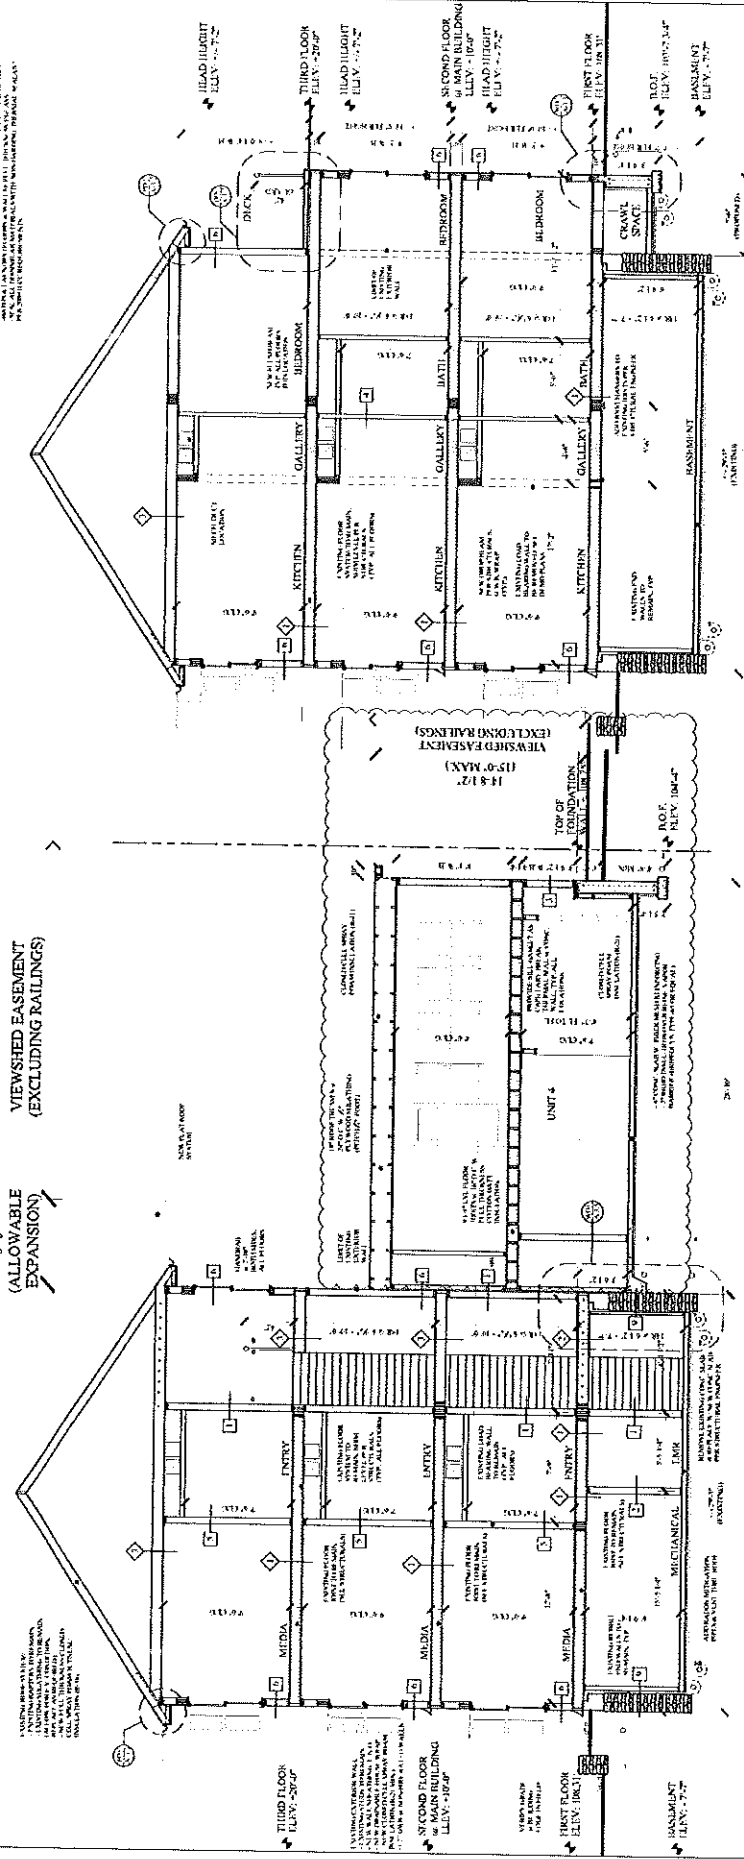

A1 BUILDING SECTION
SCALE: 1/8" = 1'-0"

A2 BUILDING SECTION
SCALE: 1/8" = 1'-0"

BUILDING PERMIT ADDENDA SET: DECEMBER 31, 2014
REVISED: NOVEMBER 28, 2014
CONSTRUCTION SET: AUGUST 11, 2014