



SECTION 3
SCALE: 1/4" = 1'-0"
S2,S3,S4

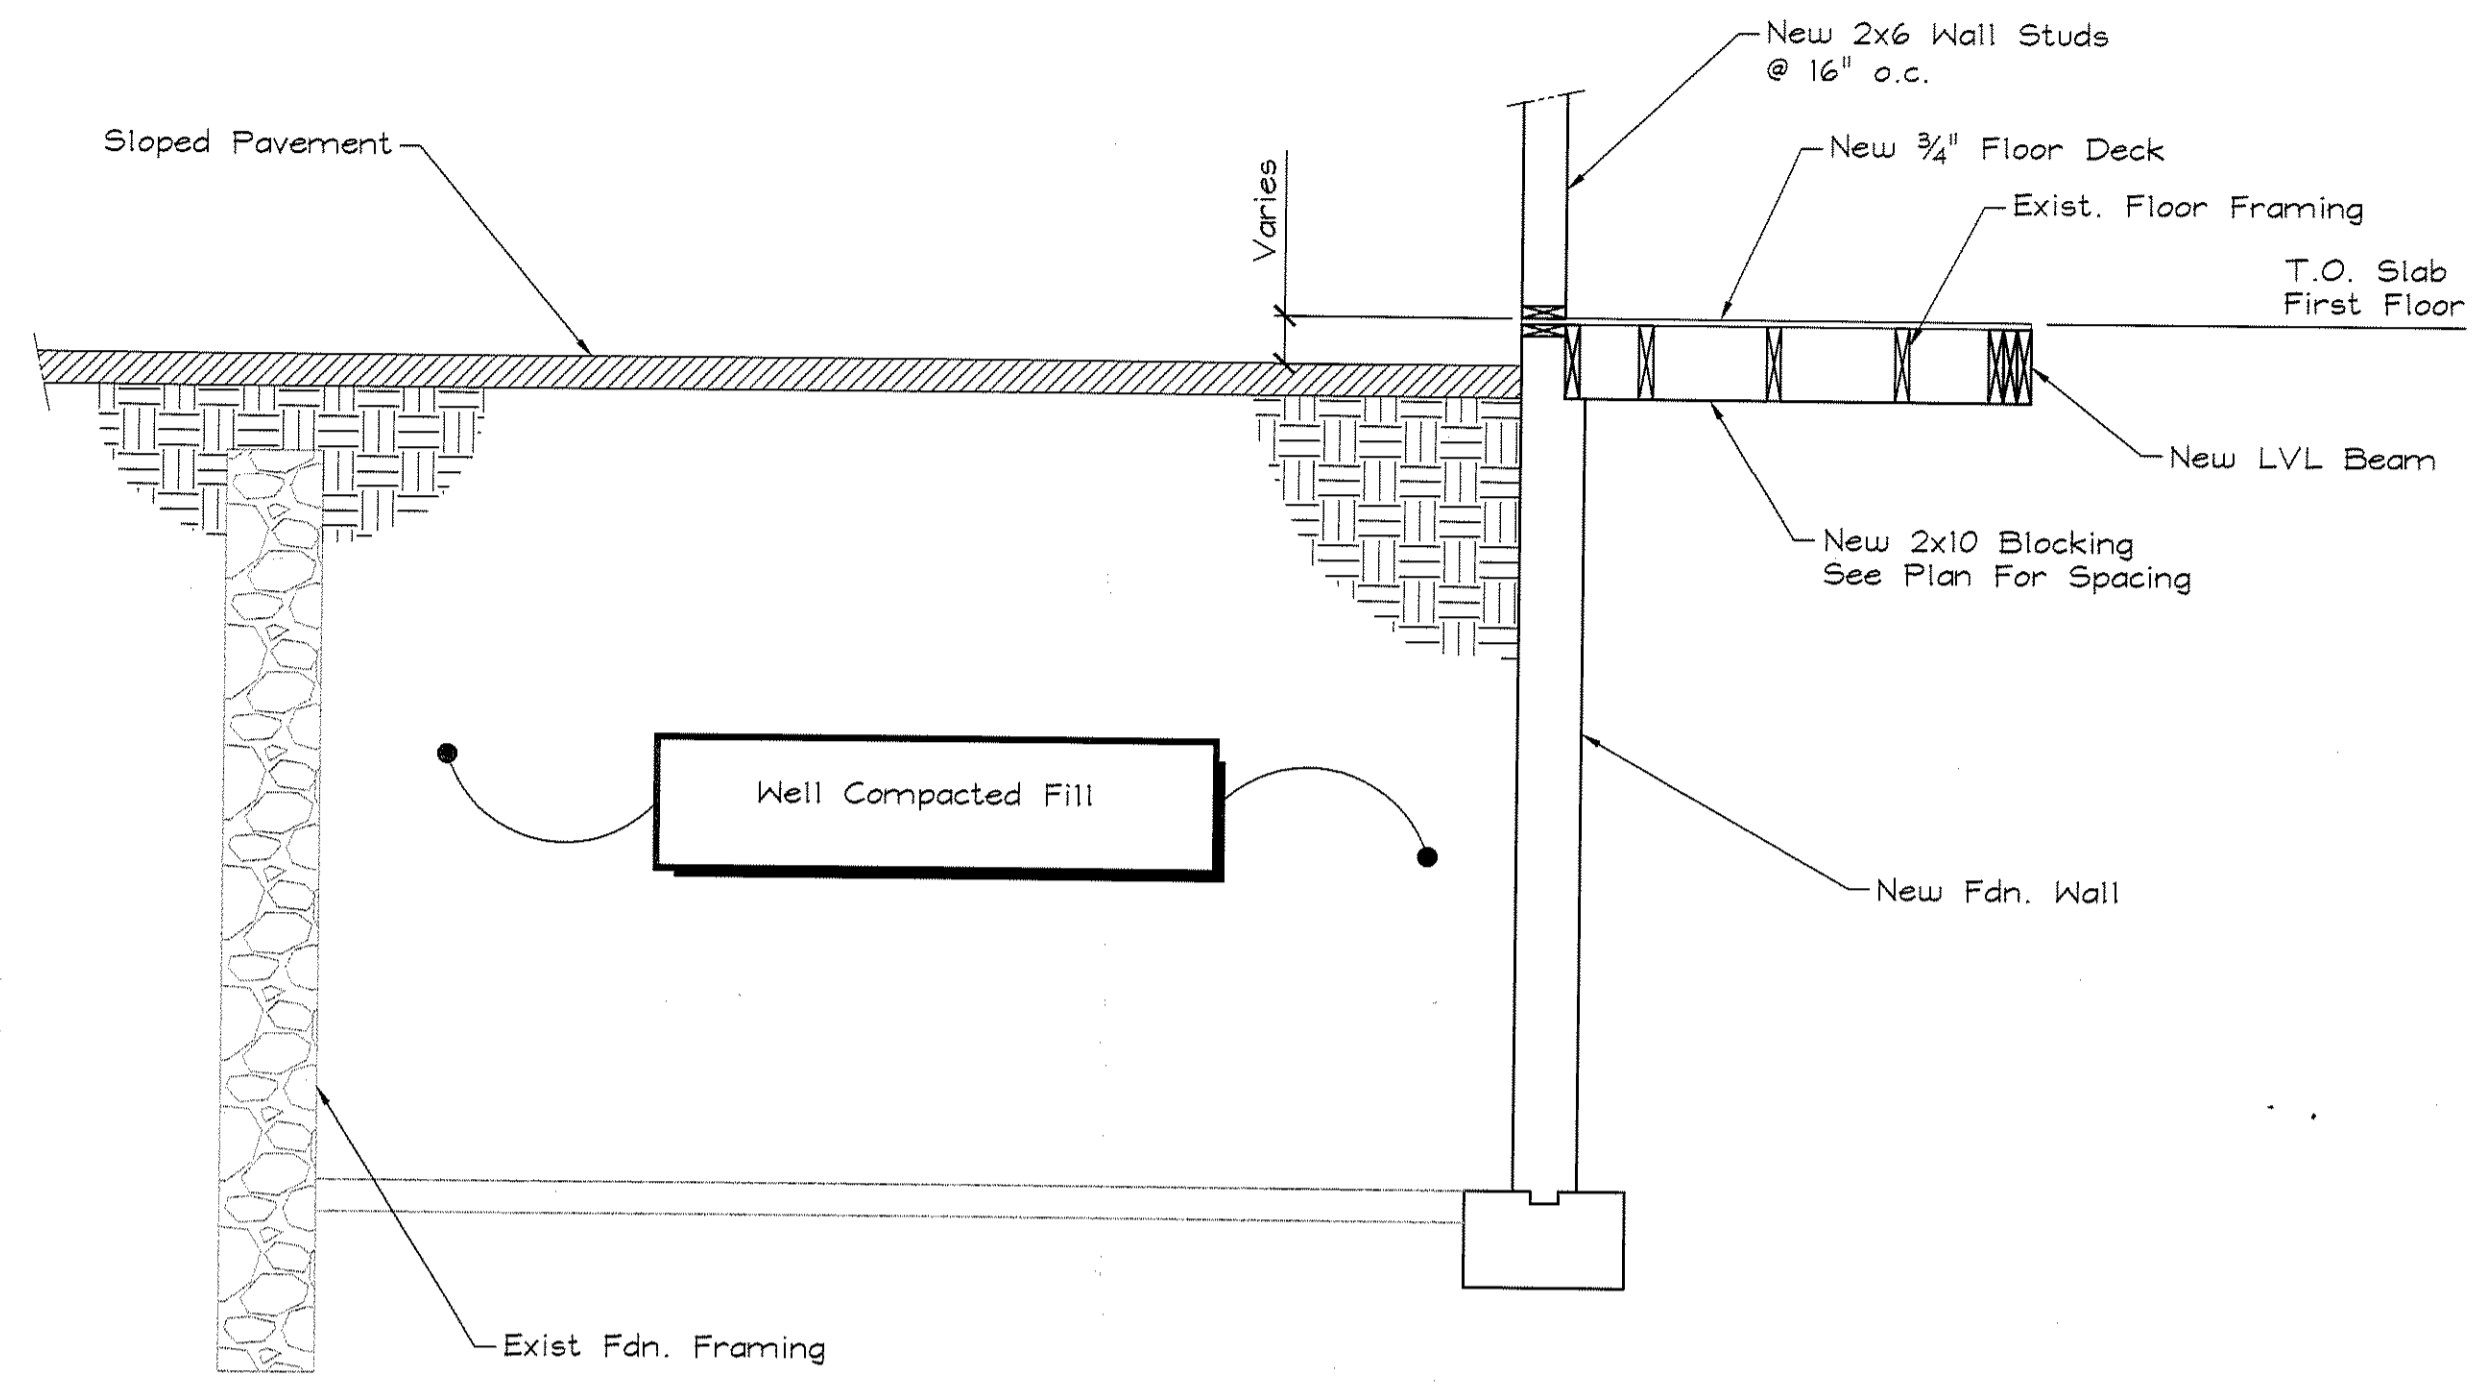

SECTION 4
SCALE: 1/2" = 1'-0"
S1

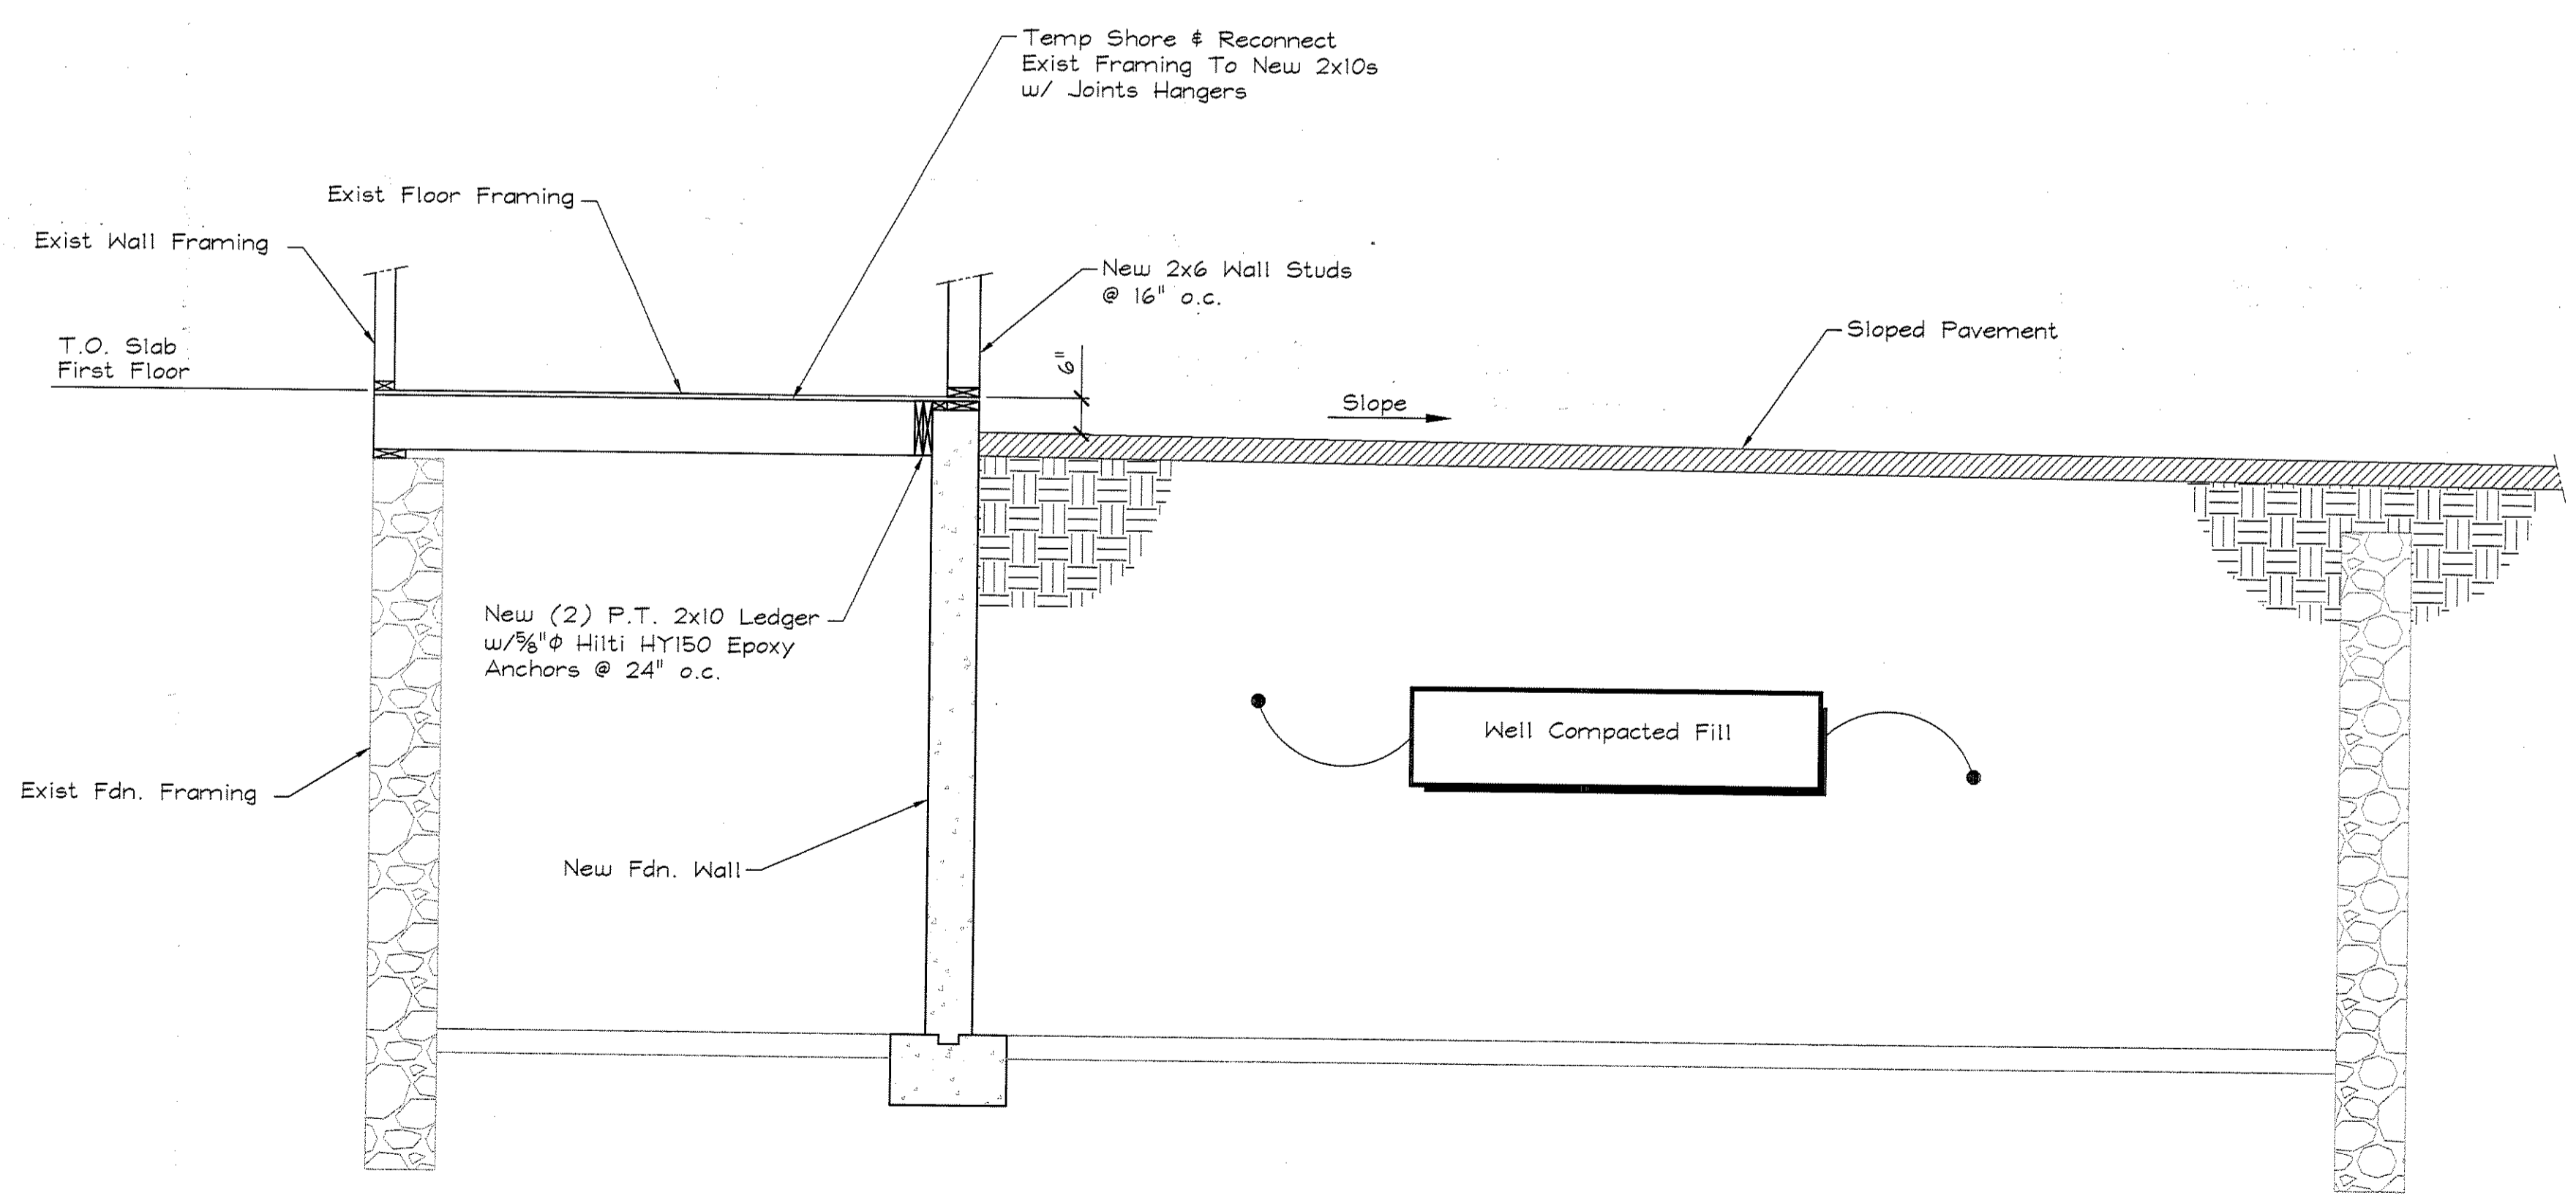

SECTION 5
SCALE: 1/2" = 1'-0"
S1

THIS DRAWING IS ISSUED:

<input type="checkbox"/> Not For Construction	<input checked="" type="checkbox"/> For Construction
CURRENT REVISION	
1	1-15-08 ISSUED FOR COORDINATION
2	2-14-08 ISSUED FOR CONSTRUCTION


DRN BY:	TRB
CHKD BY:	TCS
DATE:	2-14-08
SCALE:	As Noted
JOB NO.:	2007-002

THE ESTATES OF LONGFELLOW INN
130 EASTERN PROMENADE
CASCO BAY VENTURES

PORTLAND MAINE

SHELLEY ENGINEERING, INC.
STRUCTURAL CONSULTANTS
90 BRIDGE STREET
WESTBROOK, MAINE 04092
PHONE: (207) 854-6465
FAX: (207) 854-8706
WWW.SHELLEYENGINEERING.COM

SEI

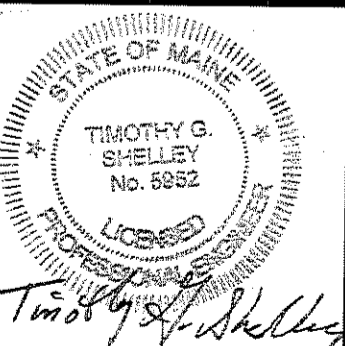

SHEET TITLE:

BUILDING SECTIONS

S6 OF 11

CADD 2007-002

Reproduction of this document without the written consent of Shelley Engineering, Inc. is prohibited.