




**8 GUARD DETAILS**  
A-1.4 SCALE: 1/2" = 1'-0"

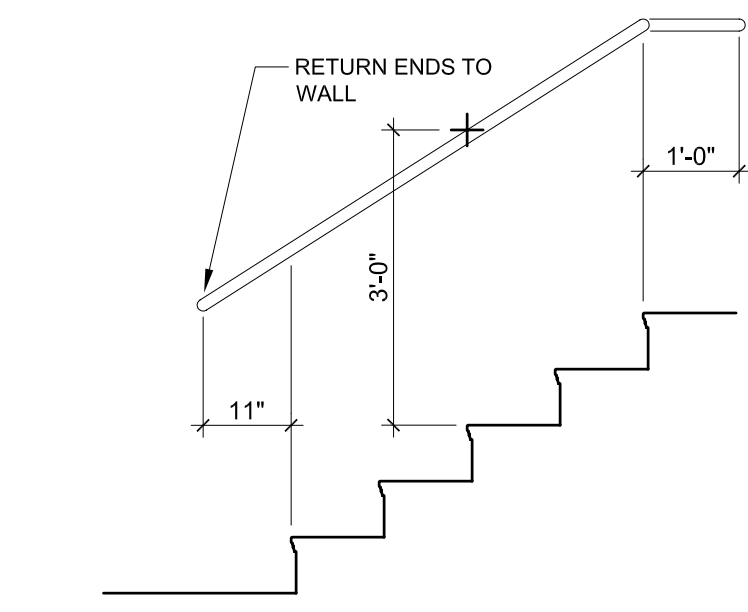



**9 HANDRAIL ENDS**  
A-1.4 SCALE: 1/2" = 1'-0"

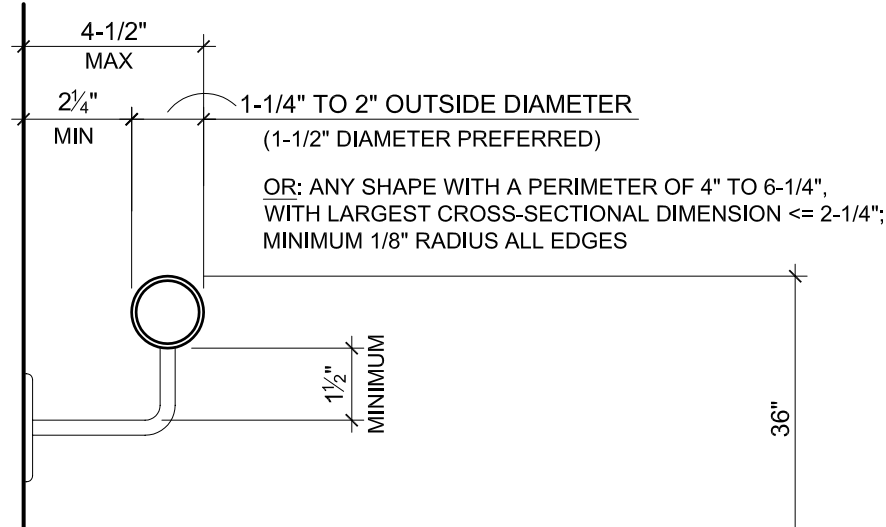


**10 HANDRAIL DETAILS**  
A-1.4 SCALE: 3" = 1'-0"

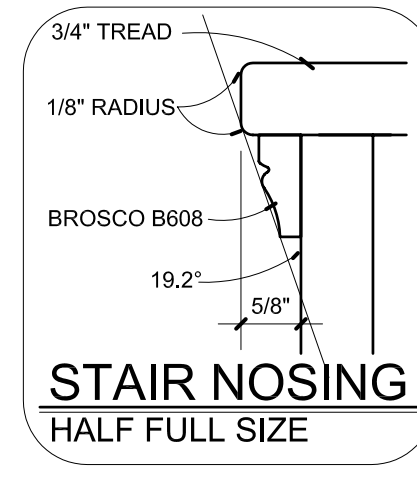

**11 TYPICAL STAIR CONSTRUCTION**  
A-1.4 SCALE: 1" = 1'-0"

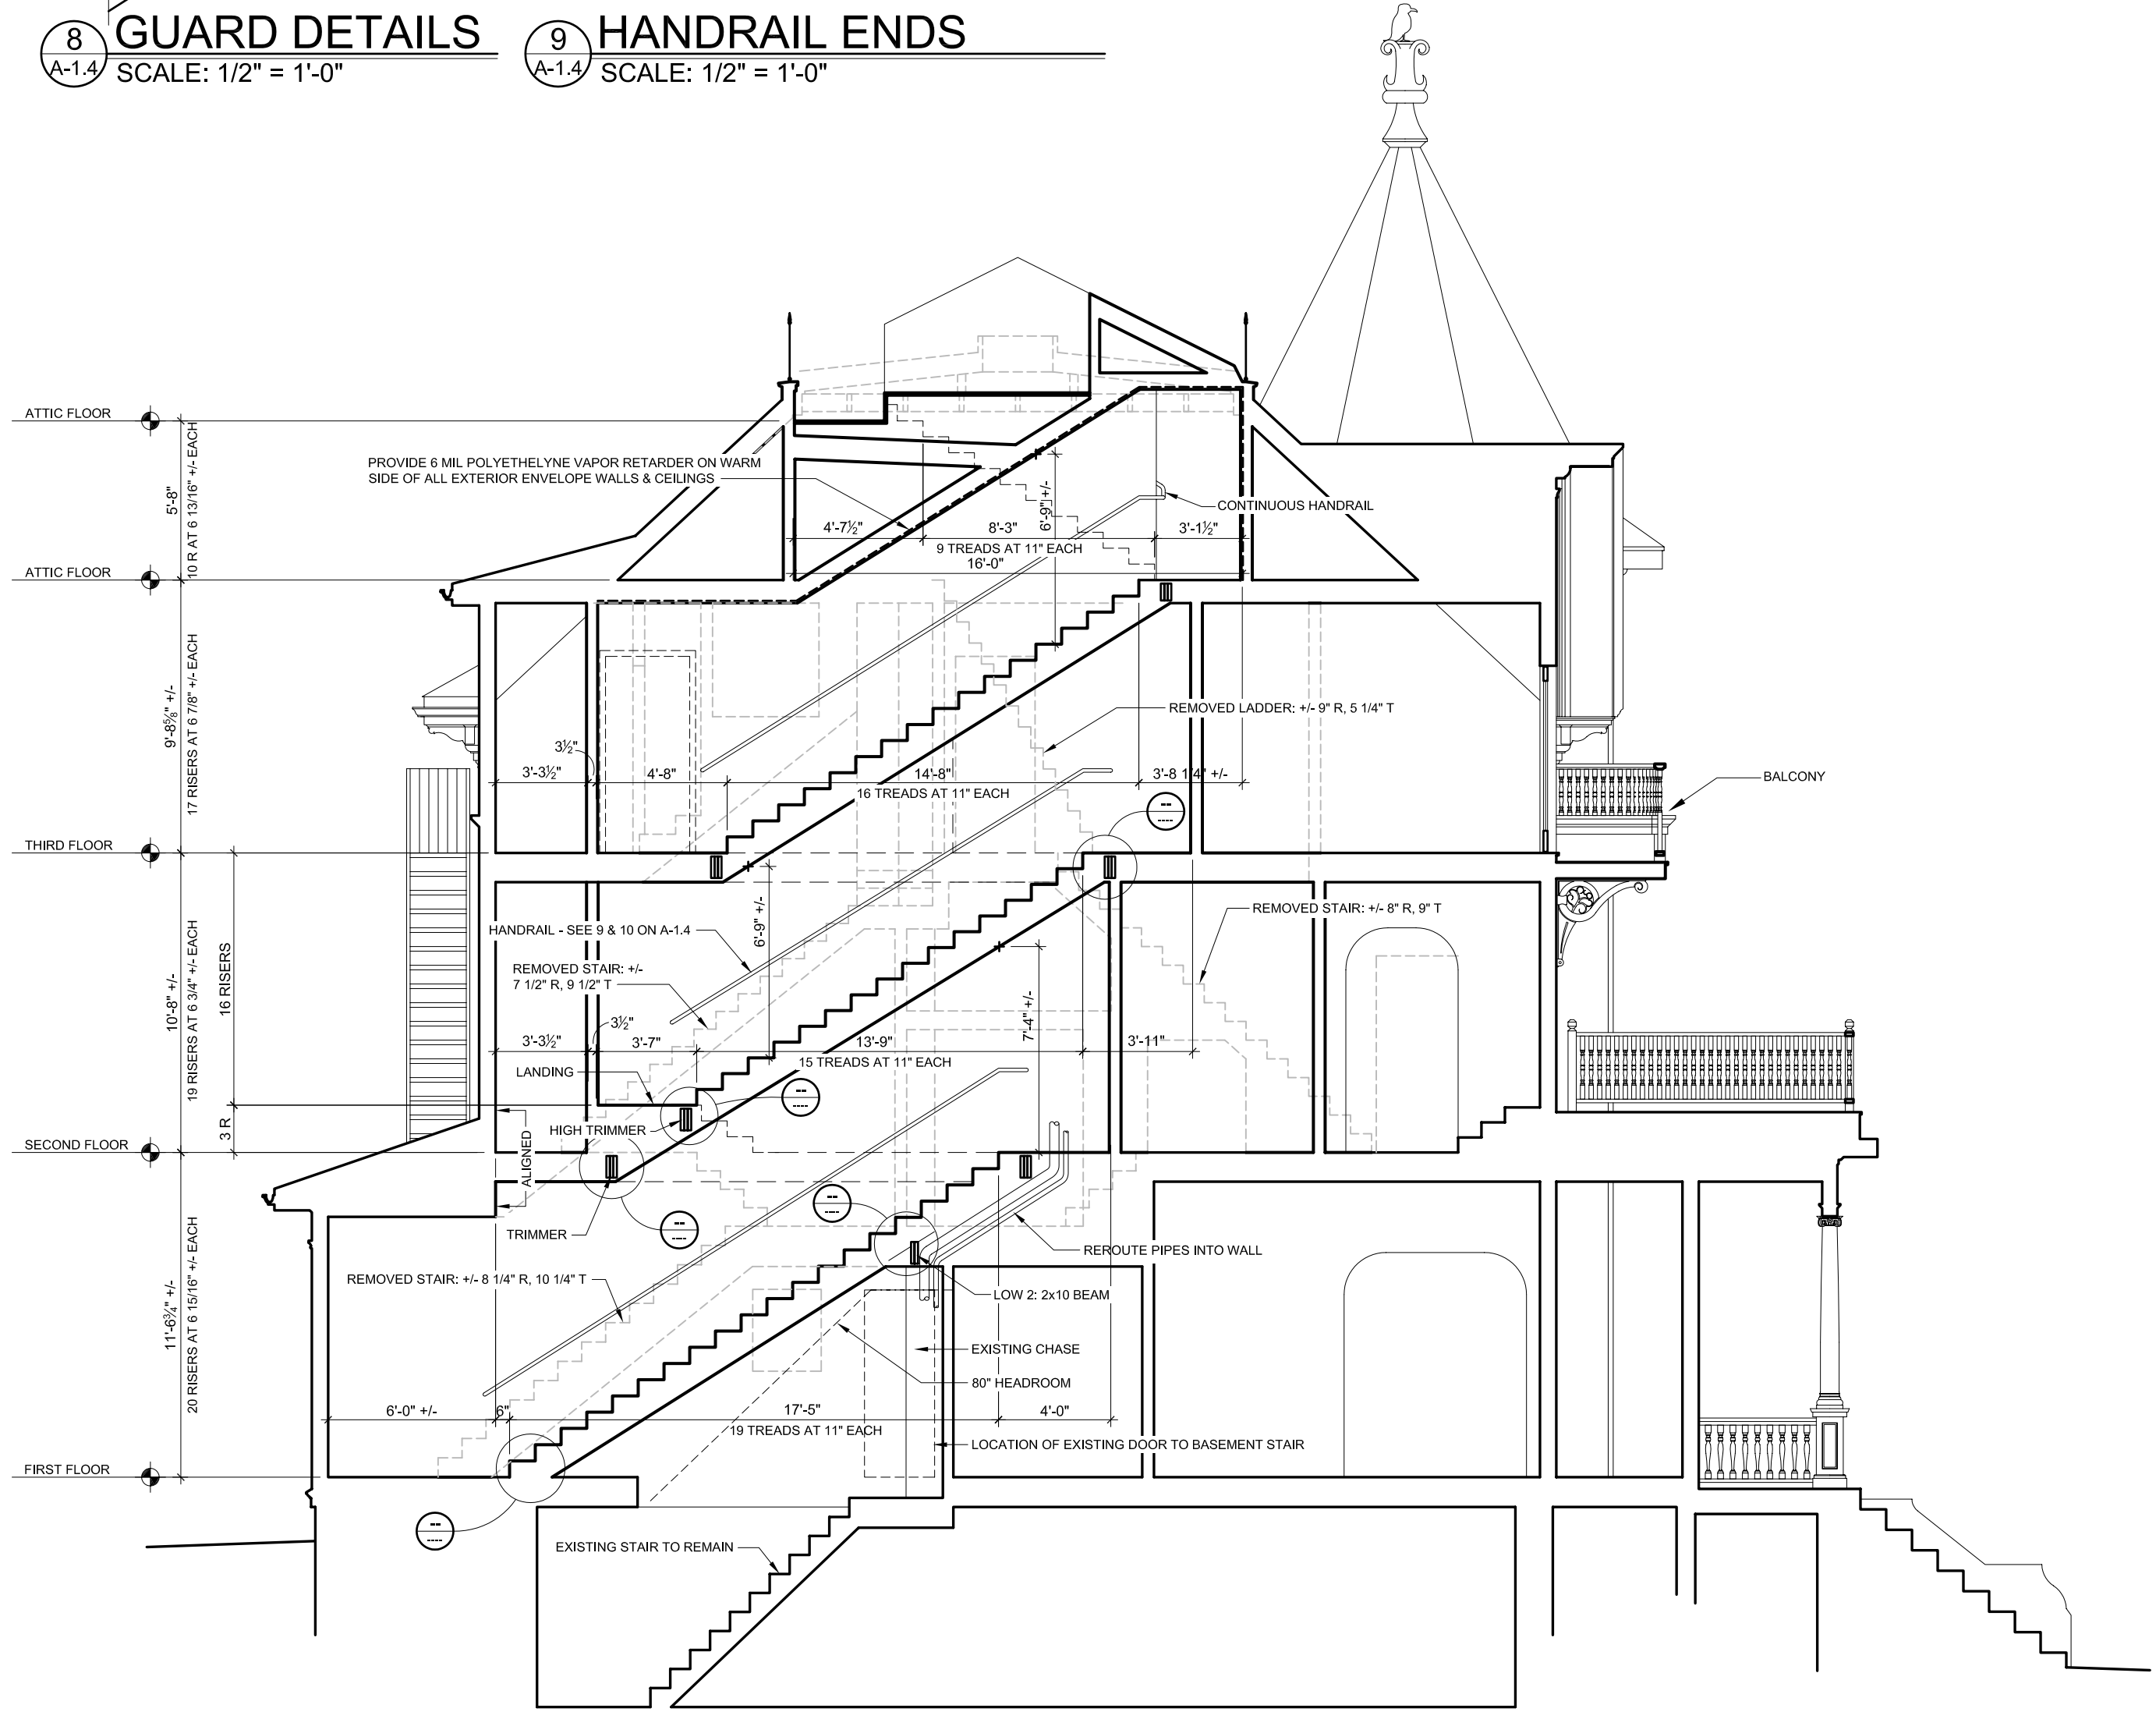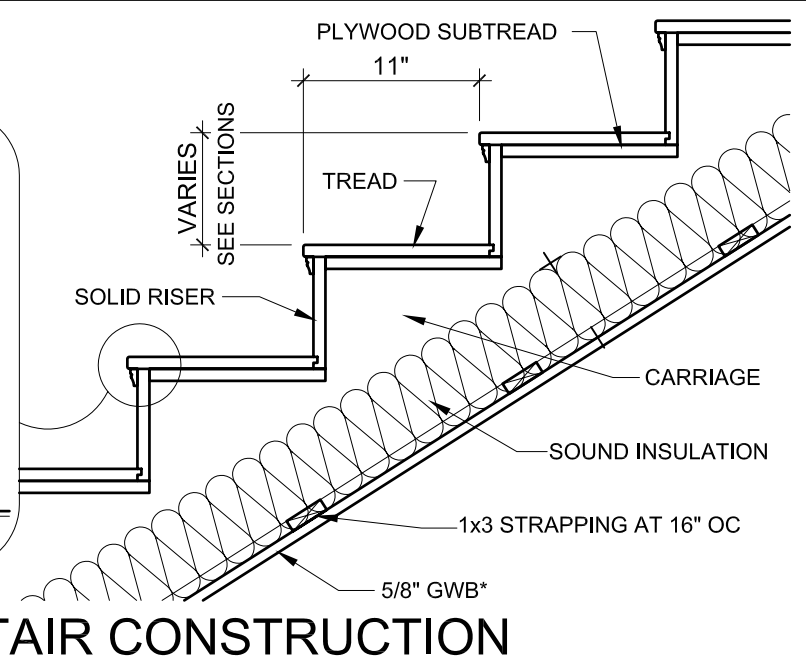


**7 BUILDING SECTION**  
A-1.4 SCALE: 3/16" = 1'-0"

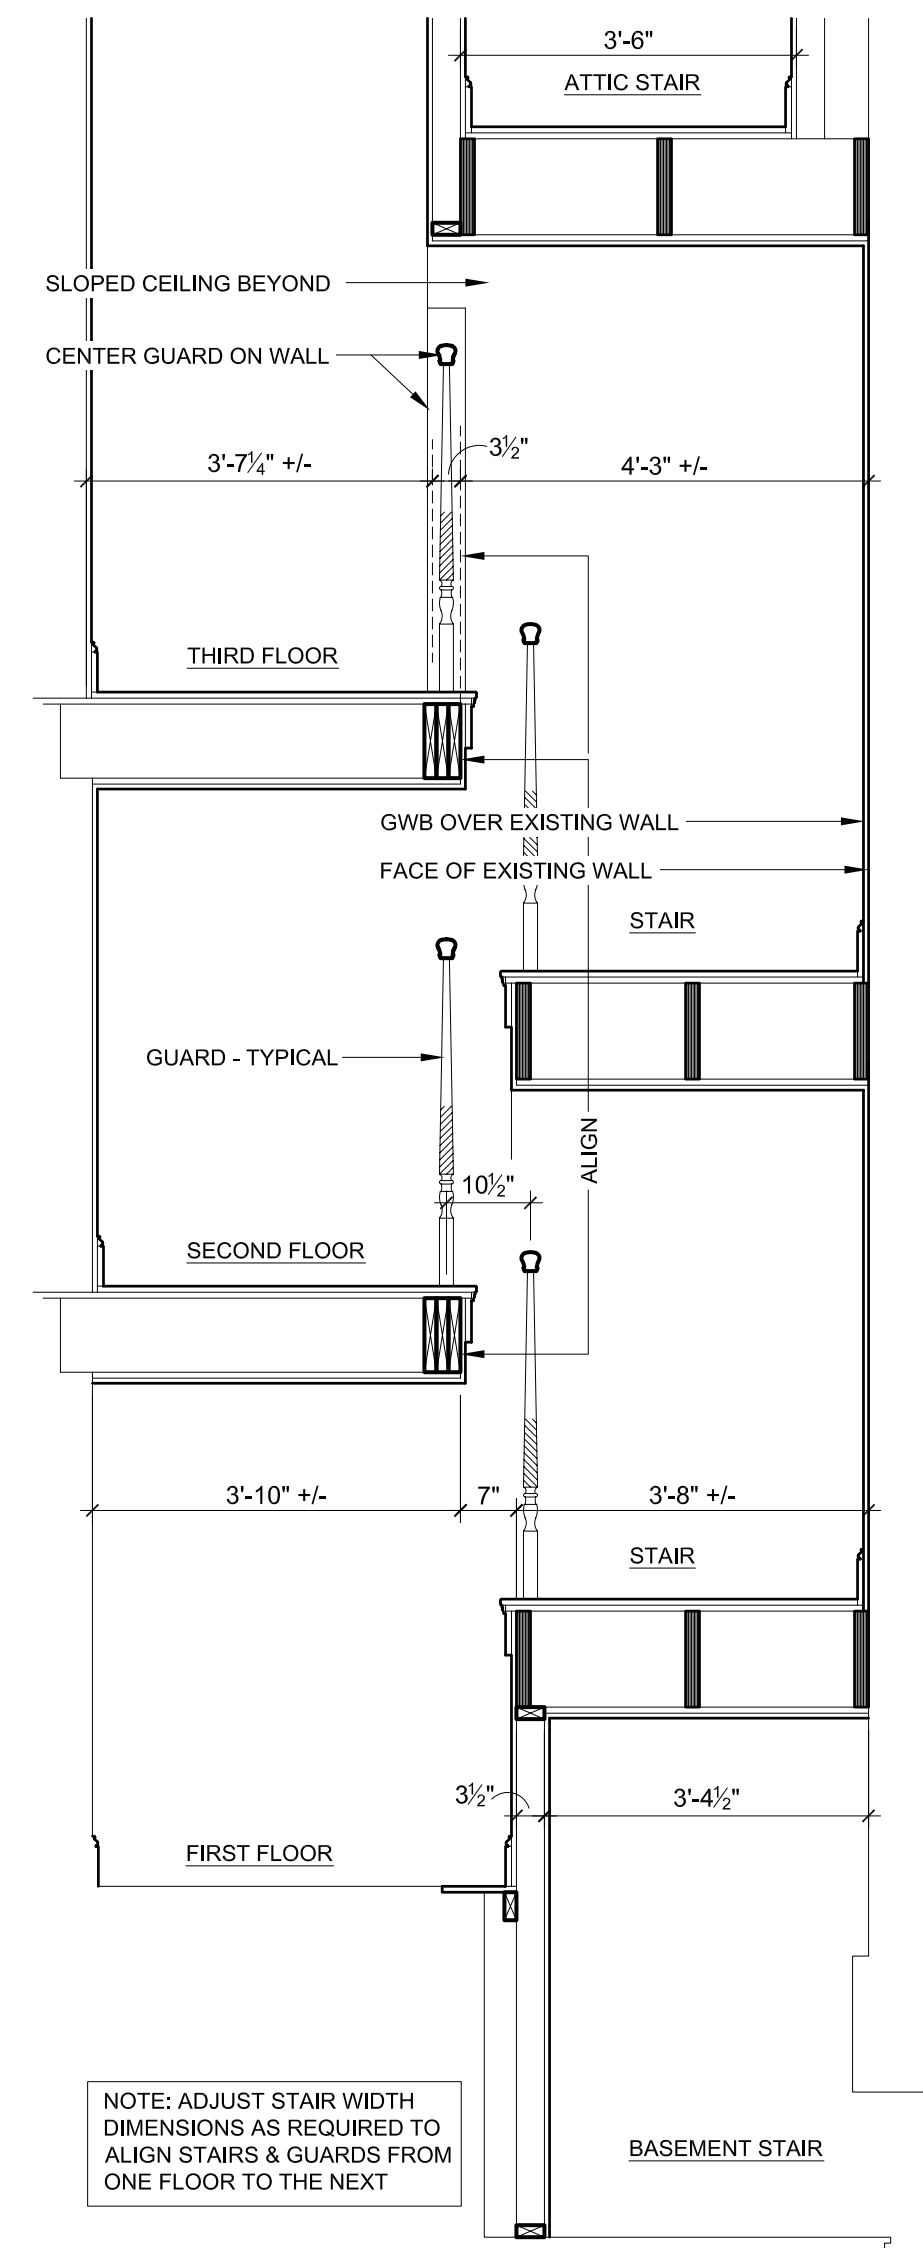

NOTE: ADJUST STAIR WIDTH DIMENSIONS AS REQUIRED TO ALIGN STAIRS & GUARDS FROM ONE FLOOR TO THE NEXT

**12 STAIR CROSS SECTION**  
A-1.4 SCALE: 1/2" = 1'-0" - NO VERTICAL SCALE

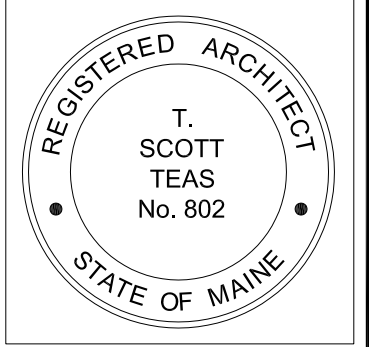

© 2005 TFH ARCHITECTS

**84 Eastern Promenade**  
Stair Renovation; Balcony & Roof Deck Additions  
Victorian Terrace, Portland, Maine

TFH ARCHITECTS  
100 COMMERCIAL STREET  
PORTLAND MAINE 04101  
TELEPHONE 207 775 6141  
ARCHITECTURE PLANNING

REVISIONS:  
  
DATE: February 9, 2005  
PROJECT No. 0429  
DRAWN BY: WJT  
CHECKED BY: TST  
SCALE: As Noted

SHEET TITLE:  
**Building Section  
Stair Details**

**A-1.4**