



**PORCH RAILING 3" = 1'-0"**

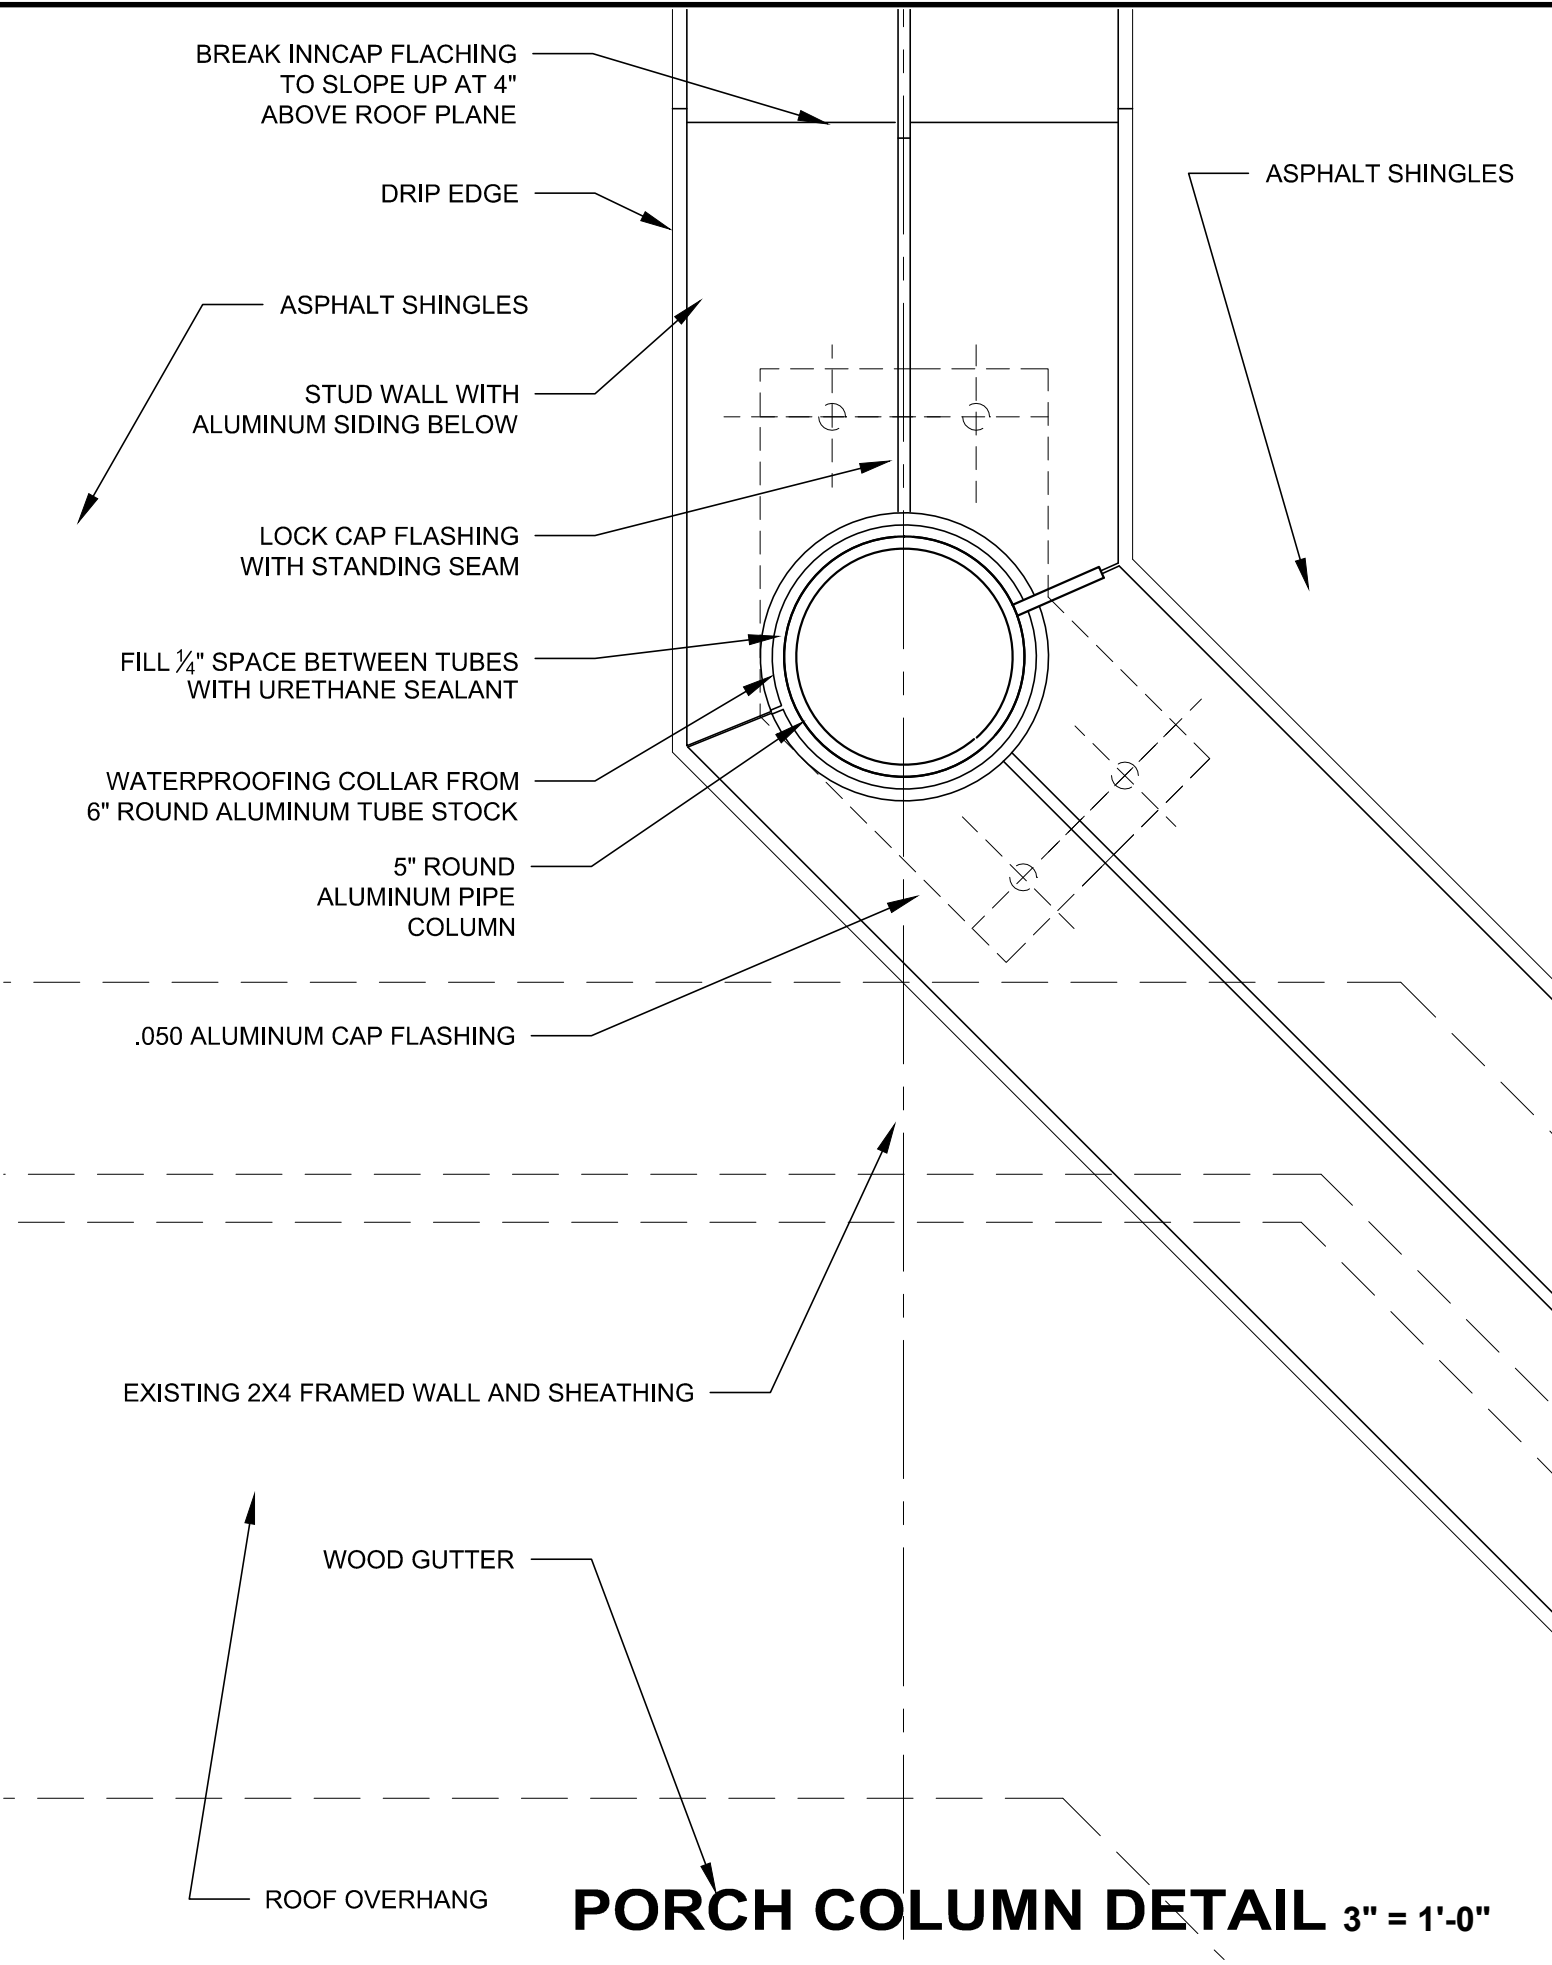

**PORCH COLUMN DETAIL 3" = 1'-0"**

**SCATTERGOOD DESIGN**  
 architecture + planning  
 80 middle street  
 portland, maine 04101  
 207-775-6141  
 scattergooddesign.com

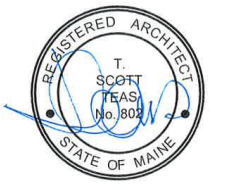

90 MORNING STREET, PORTLAND, ME

**JAMBS AND PLAN DETAILS  
 AT PORCH WEST**

scale	AS NOTED	title
date	1/10/15	
project #	1304	
drawn by	TST	
checked by		

**A5.5**