



1 EXISTING 3RD FLOOR

1/16" = 1'-0"

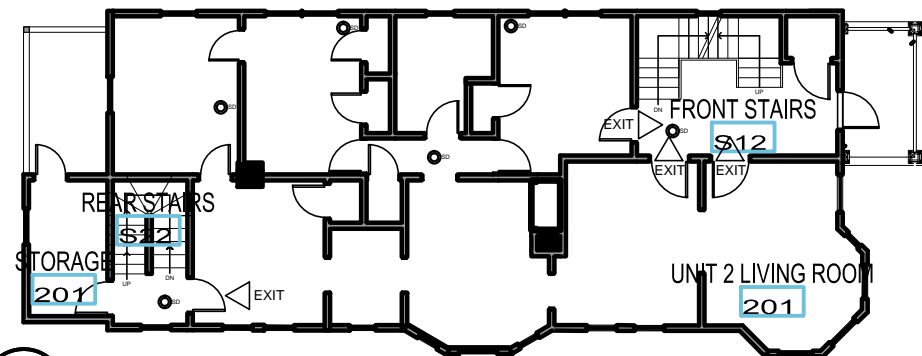


2 EXISTING 2ND FLOOR

1/16" = 1'-0"

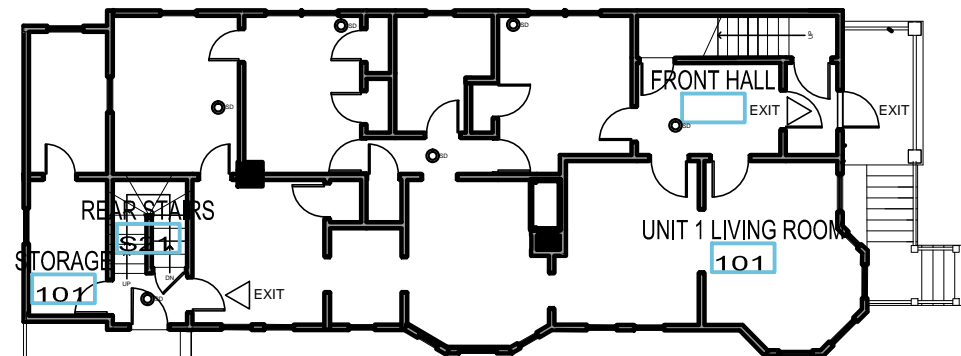


3 EXISTING 1ST FLOOR

1/16" = 1'-0"

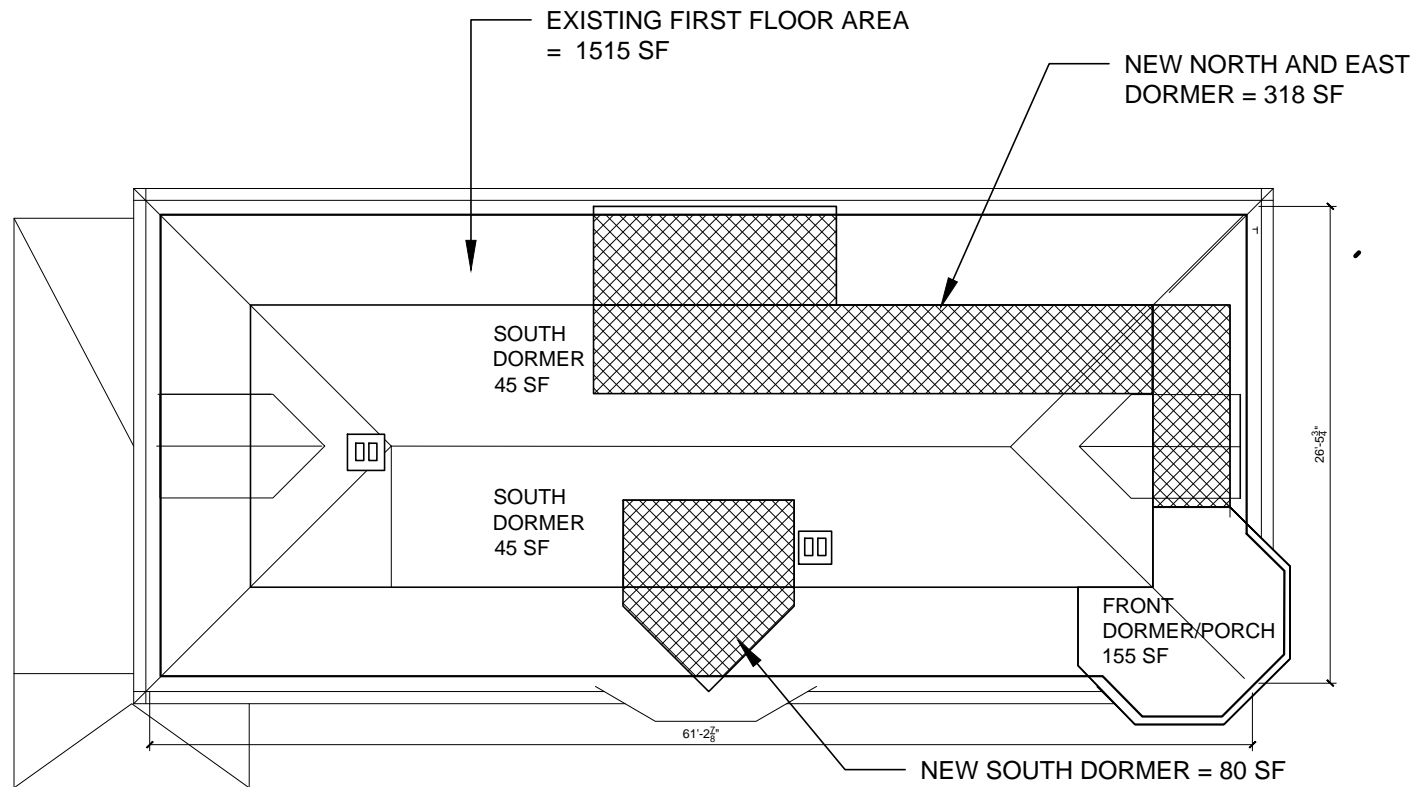


4 EXTENSION BEYOND EXISTING LIVING AREA

3/32" = 1'-0"

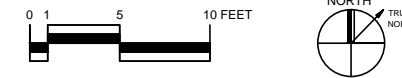


⊙ = HARD WIRED SMOKE / CO2 DETECTOR

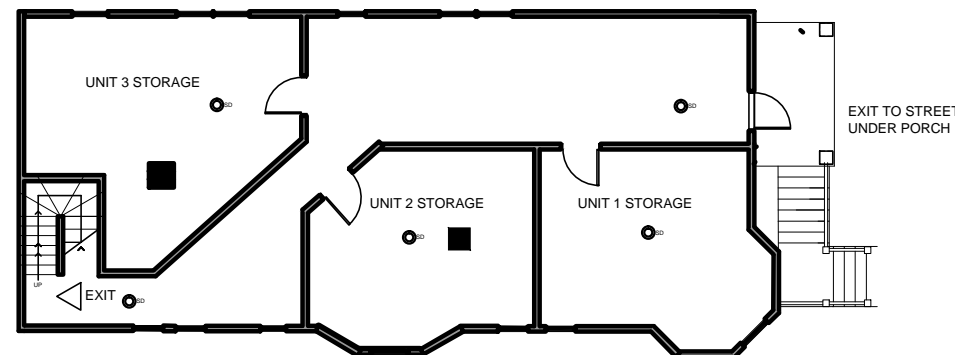

5 EXISTING BASEMENT FLOOR

1/16" = 1'-0"

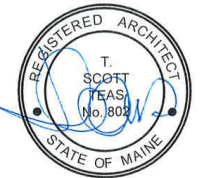

title

scale 1/8" = 1'-0"

date 3 JAN 2016

project # 1304

drawn by PWH/TST

checked by