



REV. 1: 2 MAY 2016

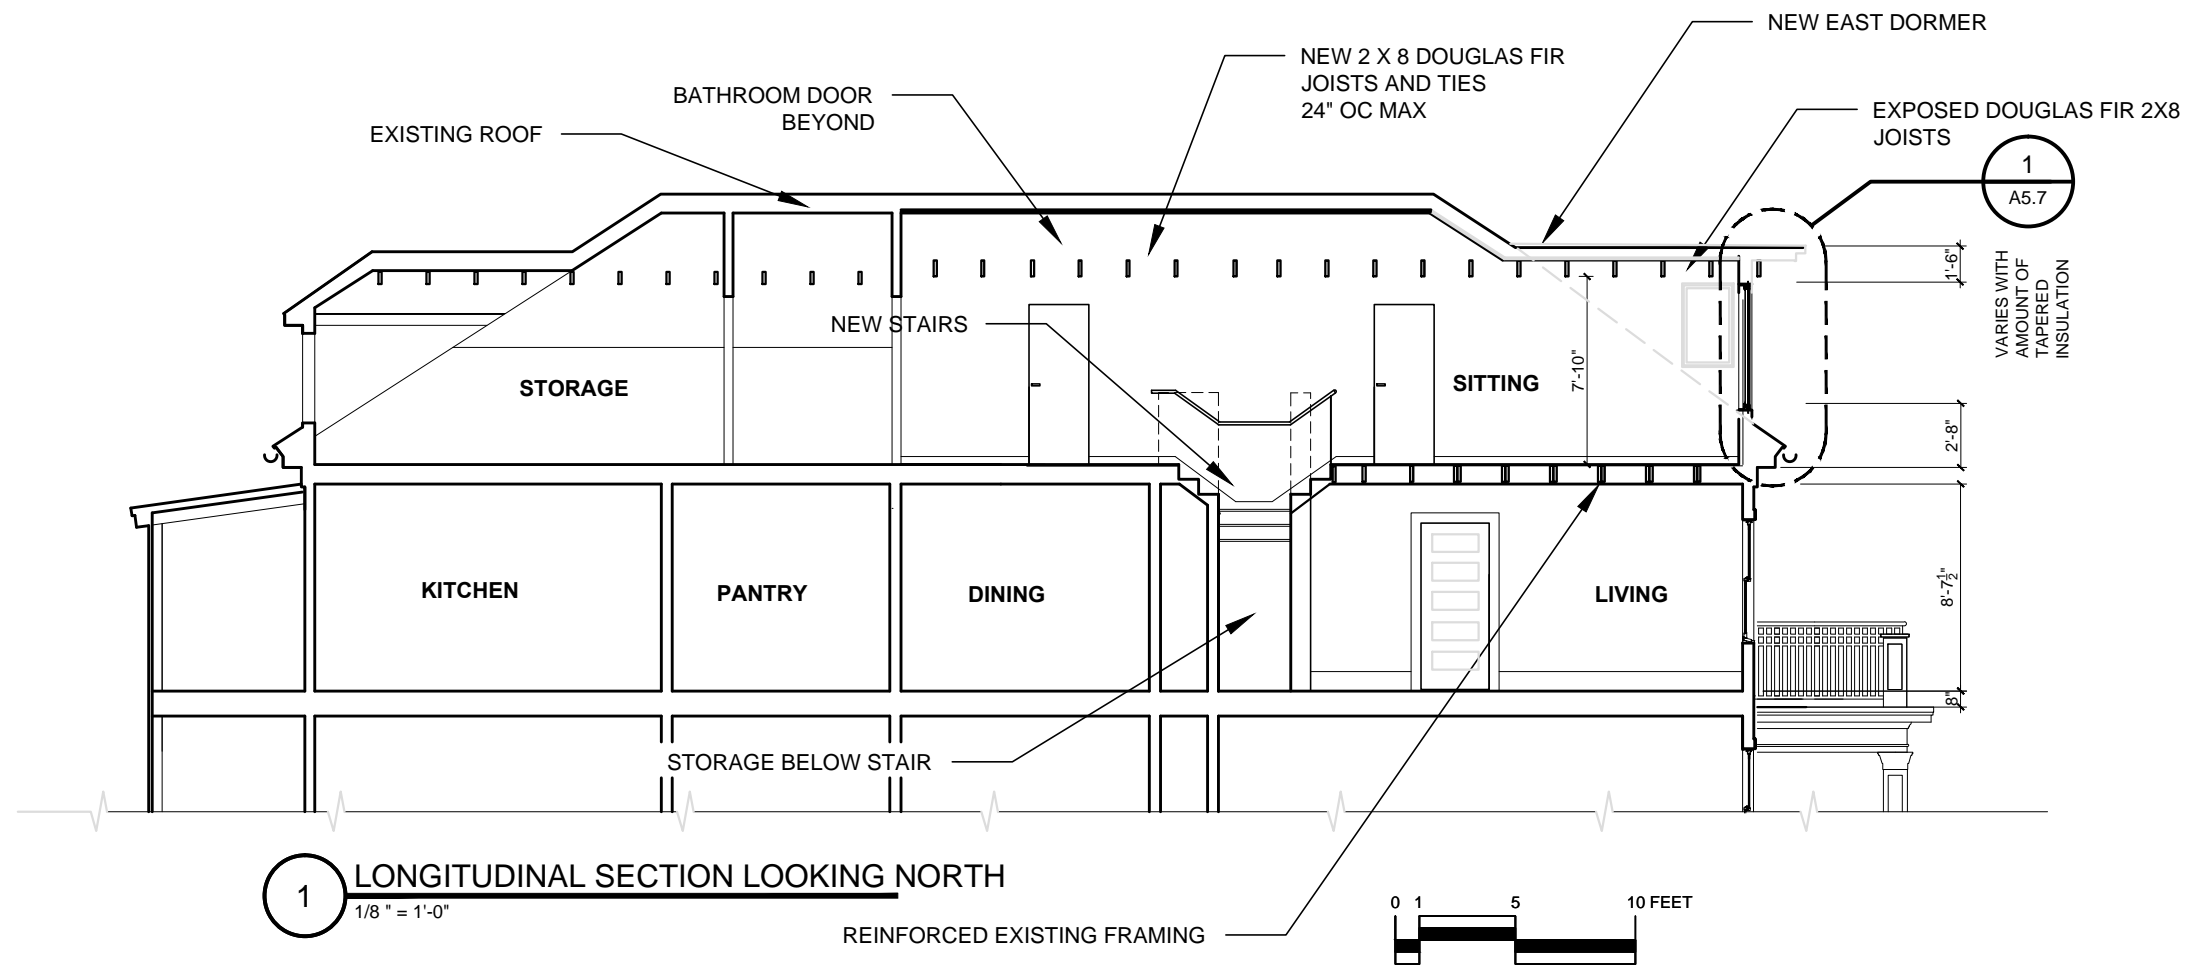

1 LONGITUDINAL SECTION LOOKING NORTH
1/8" = 1'-0"


REINFORCED EXISTING FRAMING

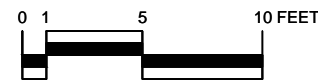

WINDOW SCHEDULE

MARK	TYPE	SIZE		MARVIN ULTREX INTEGRITY	DETAIL			
		WD	HGT		HEAD	JAMB	SILL	
A	CASEMENT	2'-6"	3'-6"		--	--	--	
B	FIXED	5'-0"	5'-6"		--	--	--	TEMPERED
C	AWNING	2'-0"	2'-0"		--	--	--	
D	PATIO DOOR	3'-0"	80"	MEETS EGRESS REQUIREMENTS	--	--	--	TEMPERED
E	CASEMENT	2'-0"	3'-6"		--	--	--	
F	DOUBLE HUNG	2'-8"	3'-0"		--	--	--	
G	SKYLIGHT	44.5"	45.75"	VELUX VSS S06	--	--	--	TEMPERED
H	SKYLIGHT	21"	38"	VELUX VSS C04	--	--	--	TEMPERED
J	PLOYGON FIXED	2'-6"	5'-0"	--	--	--	--	TEMPERED

SCATTERGOOD DESIGN
architecture + planning
80 middle street
portland, maine 04101
207-775-6141
scattergooddesign.com

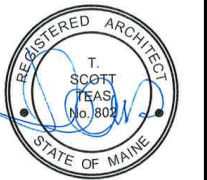

90 MORNING STREET, PORTLAND, ME

LONGITUDINAL SECTION &
WINDOW SCHEDULE

title

scale

date

project #

drawn by

checked by

1/8" = 1'-0"

APRIL 15 2016

1304

TST

-

-

A 3.0
REVISED
04 / 15 / 16