



STAIR
RISE: 7.5 IN.
RUN: 10.5 IN.

1/A 5.3 NOTE
SHEET TITLE
DOES NOT
RELATE TO
CONTENT

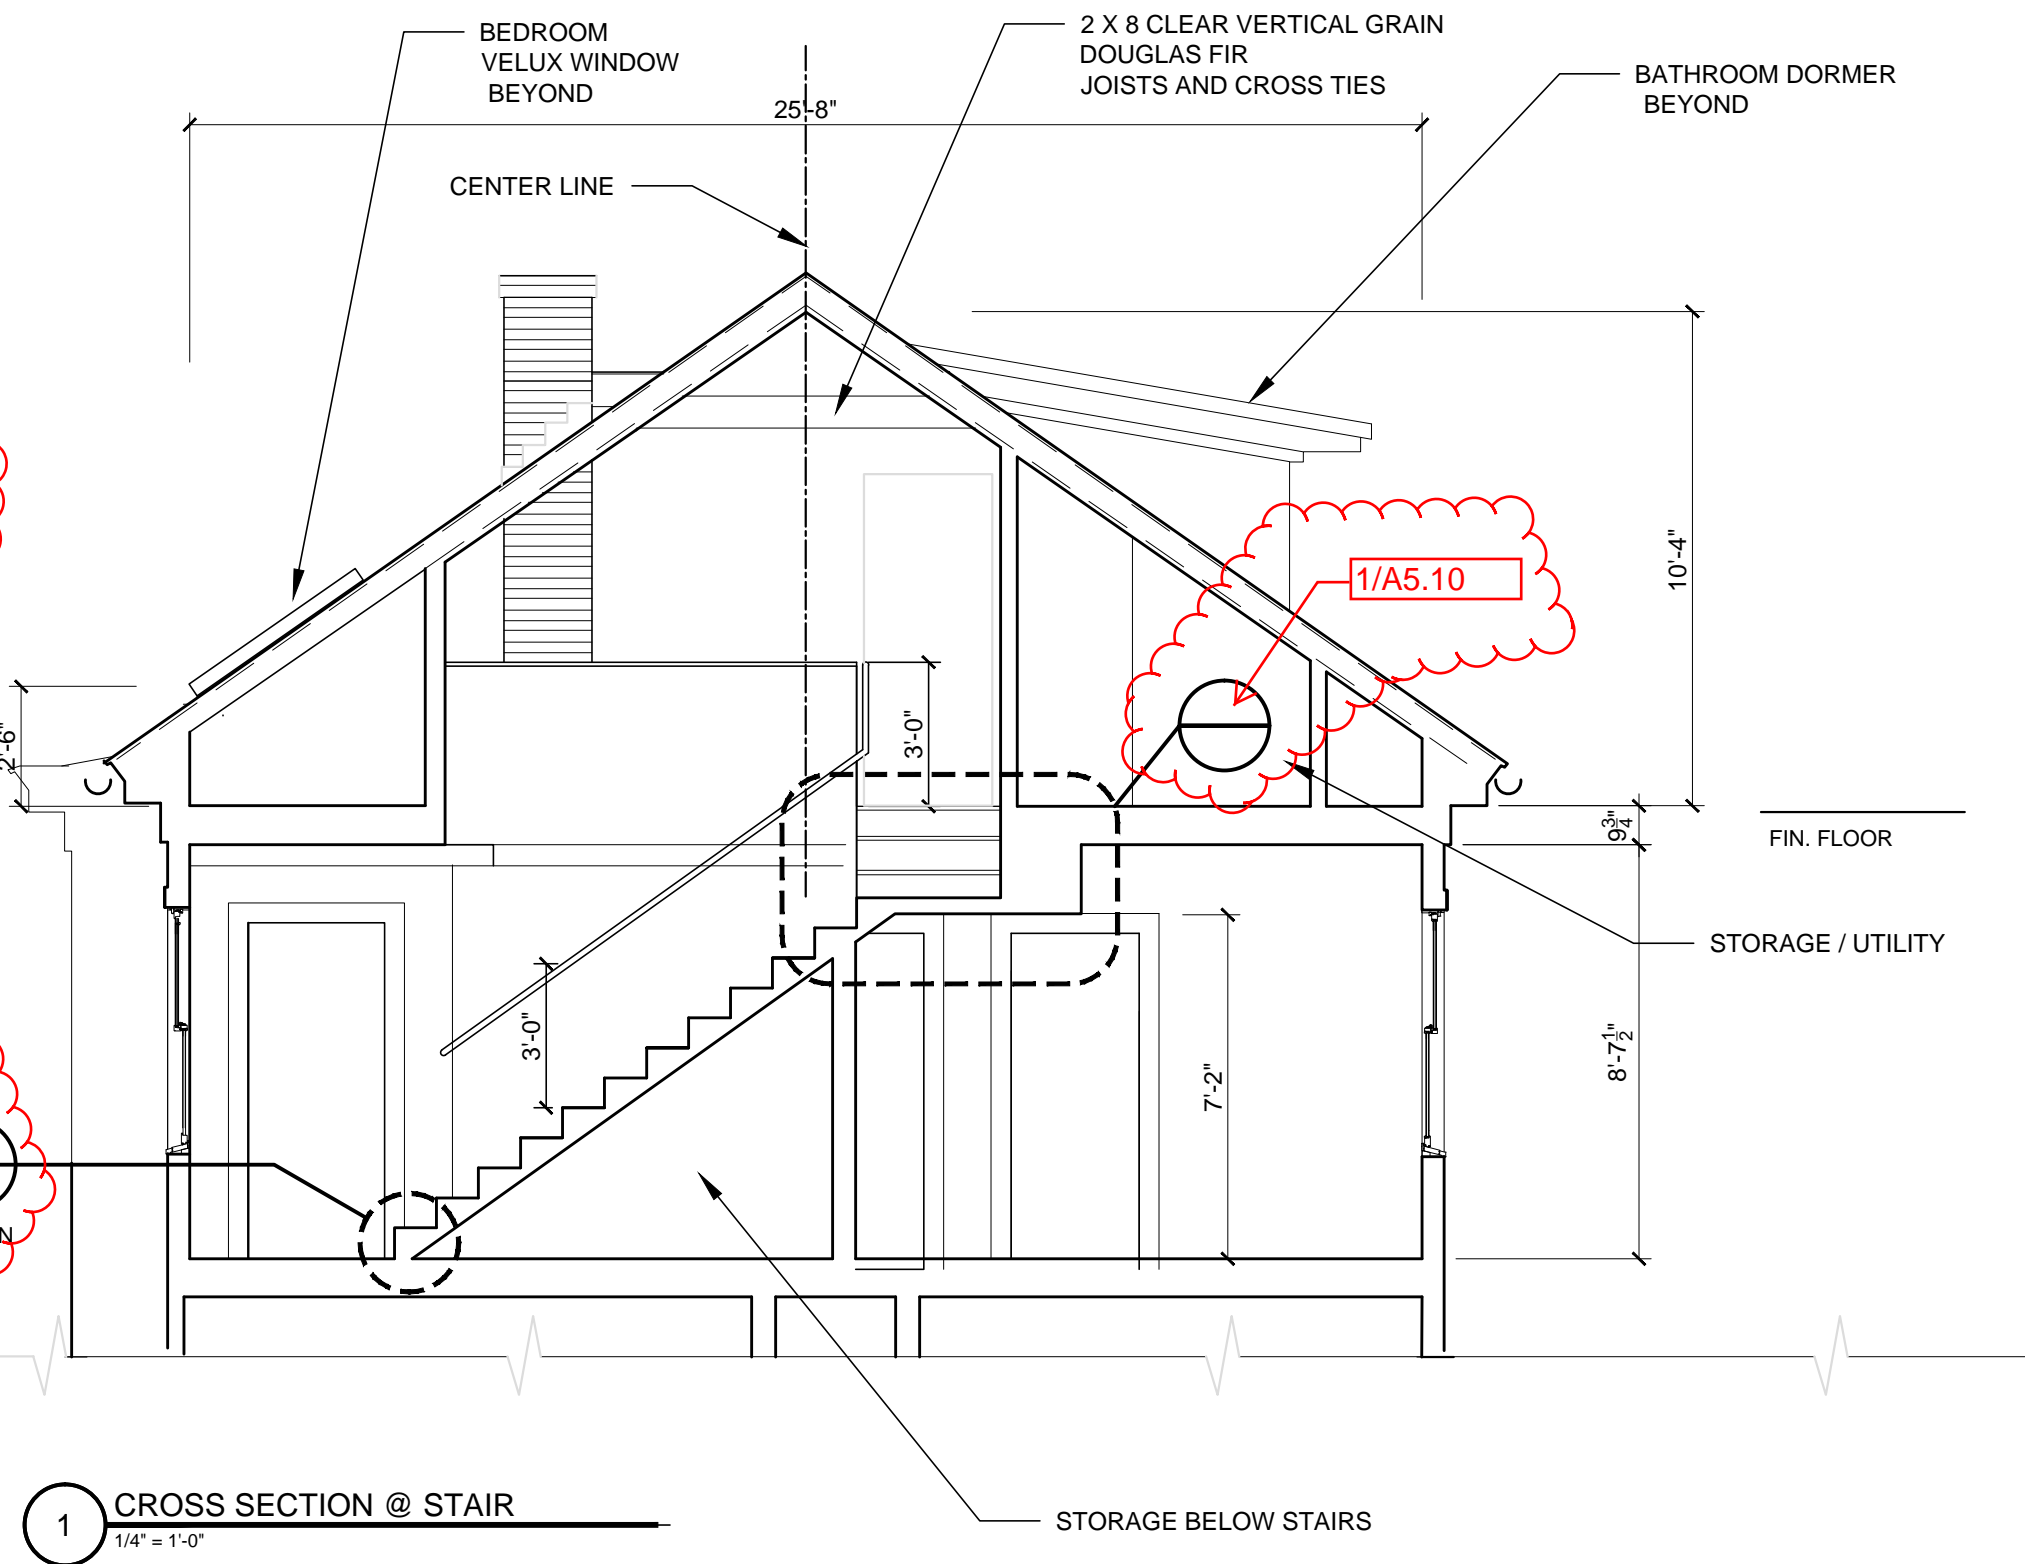

1 CROSS SECTION @ STAIR
1/4" = 1'-0"

SCATTERGOOD DESIGN
architecture + planning
80 middle street
portland, maine 04101
207-775-6141
scattergooddesign.com

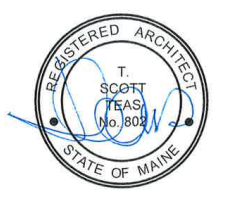

90 MORNING STREET, PORTLAND, ME

SECTION AT STAIR

scale	1/4" = 1'-0"	title	
date	APRIL 15 2016	drawn by	TST
project #	1304	checked by	

A 3.2
REVISED
03 / 15 / 16

REV. 1: 2 MAY 2016