

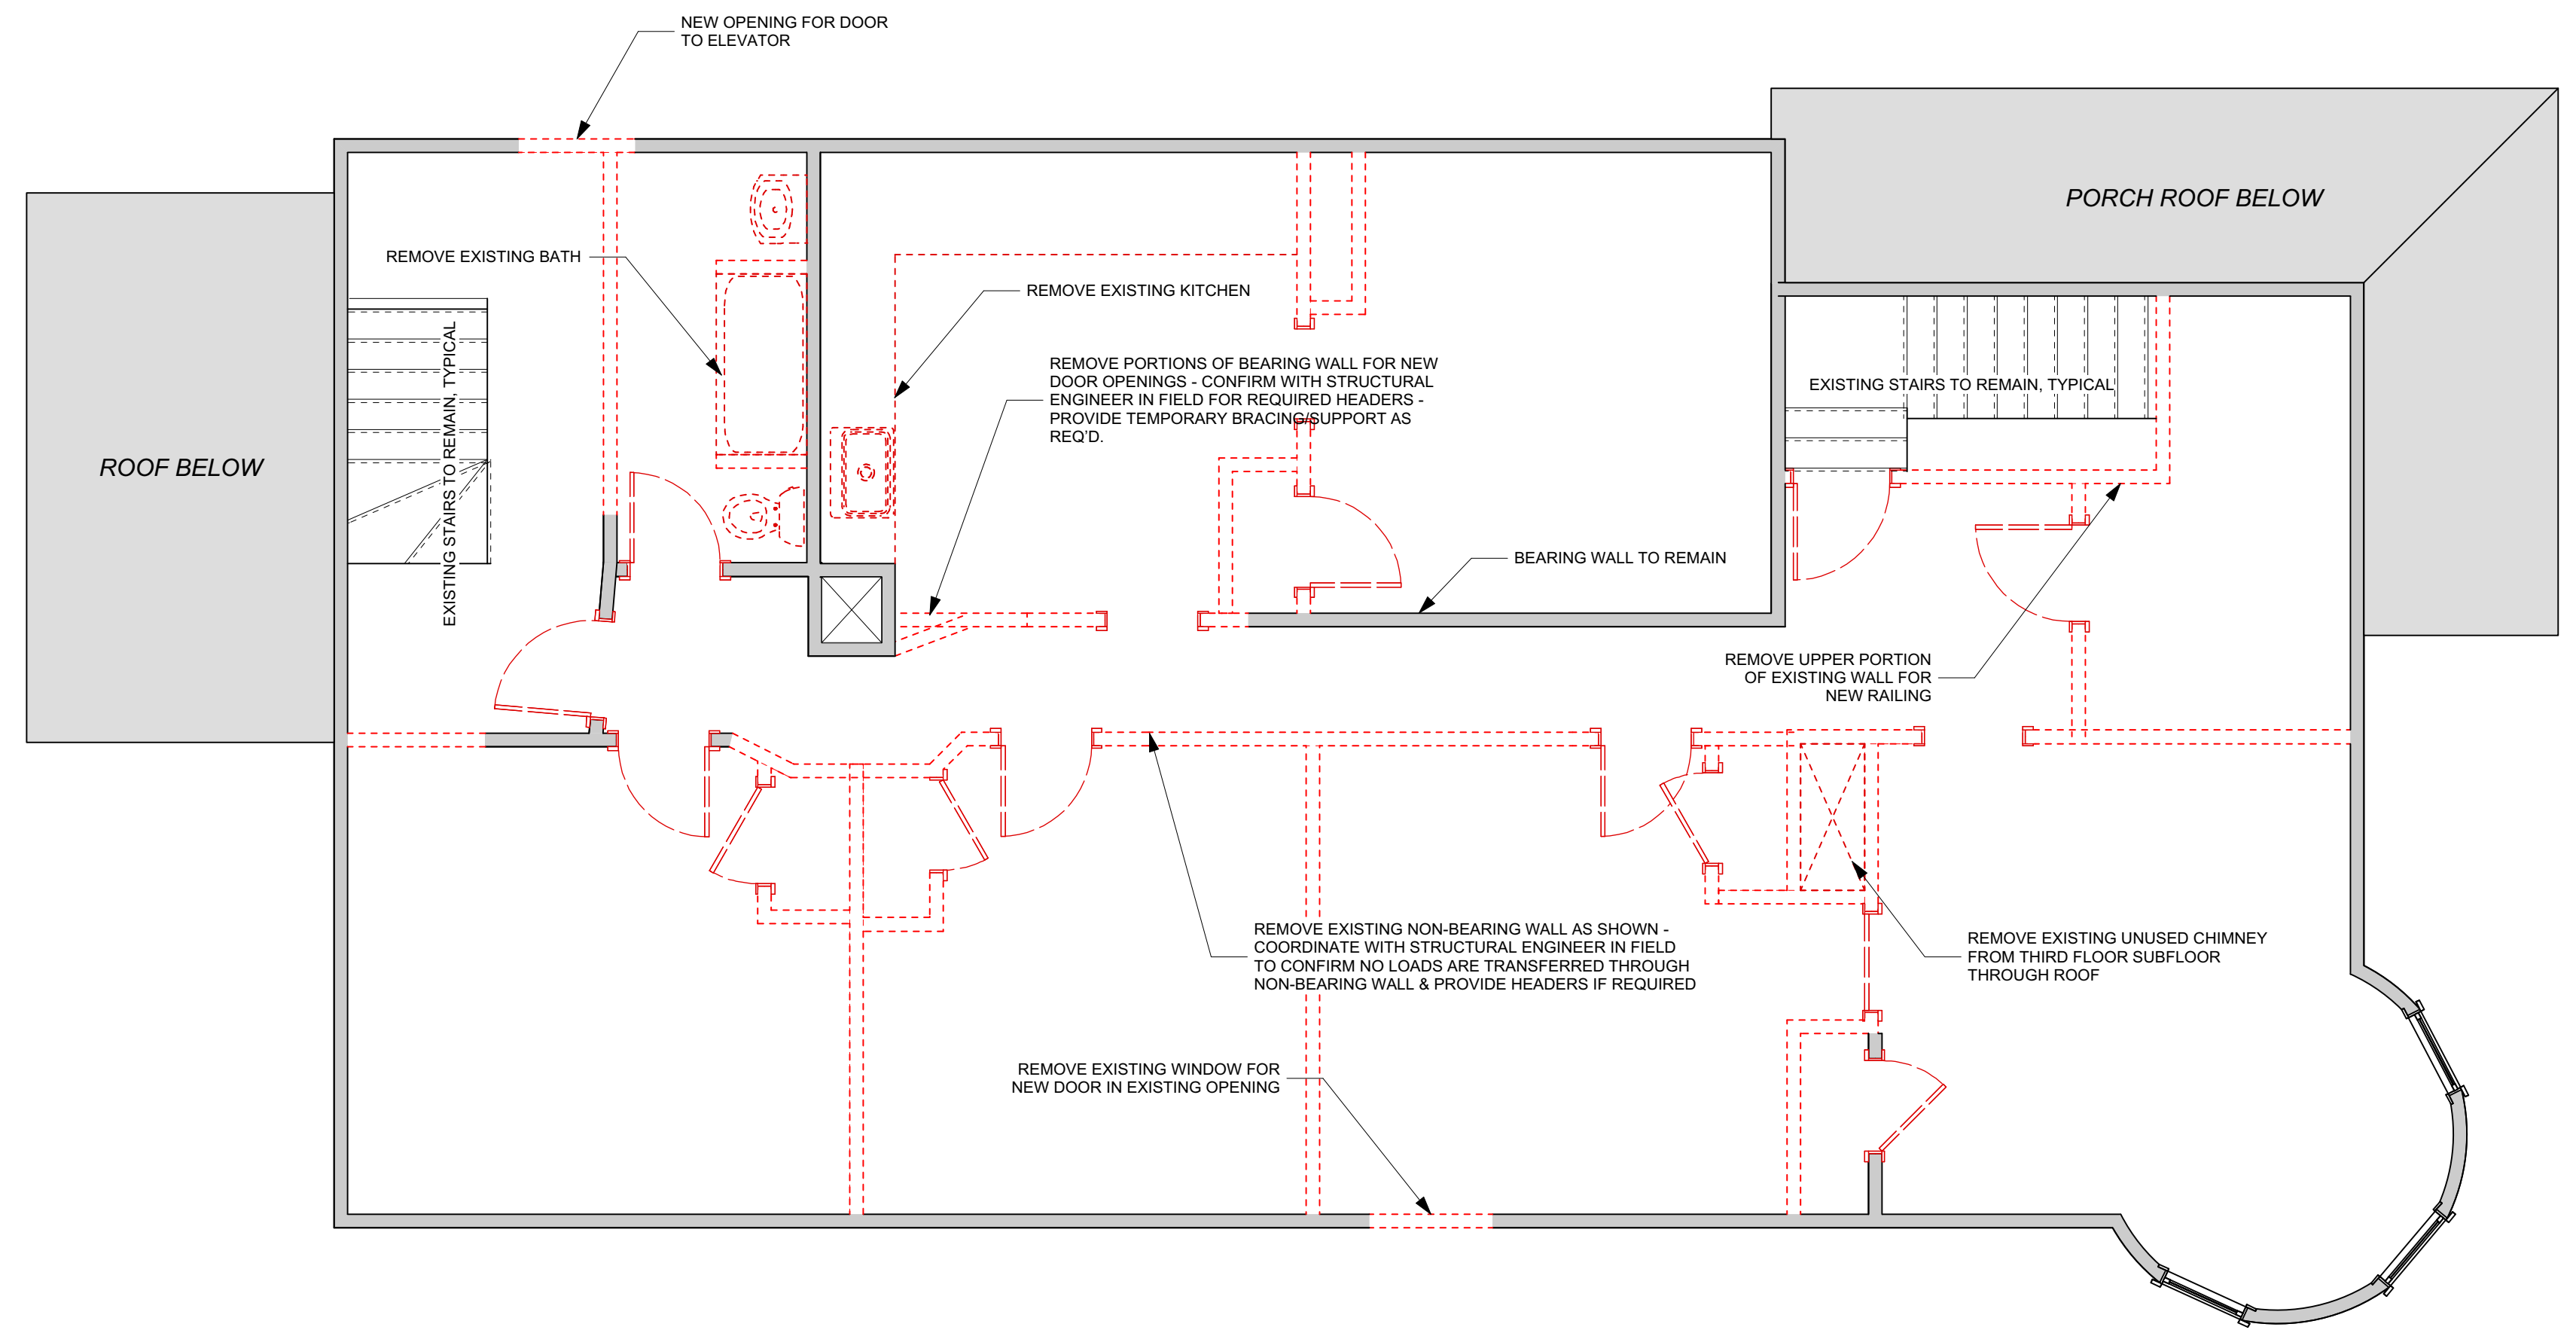
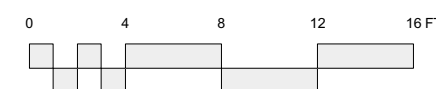



2 SECOND FLOOR DEMO PLAN
Scale: 1/8" = 1'-0"

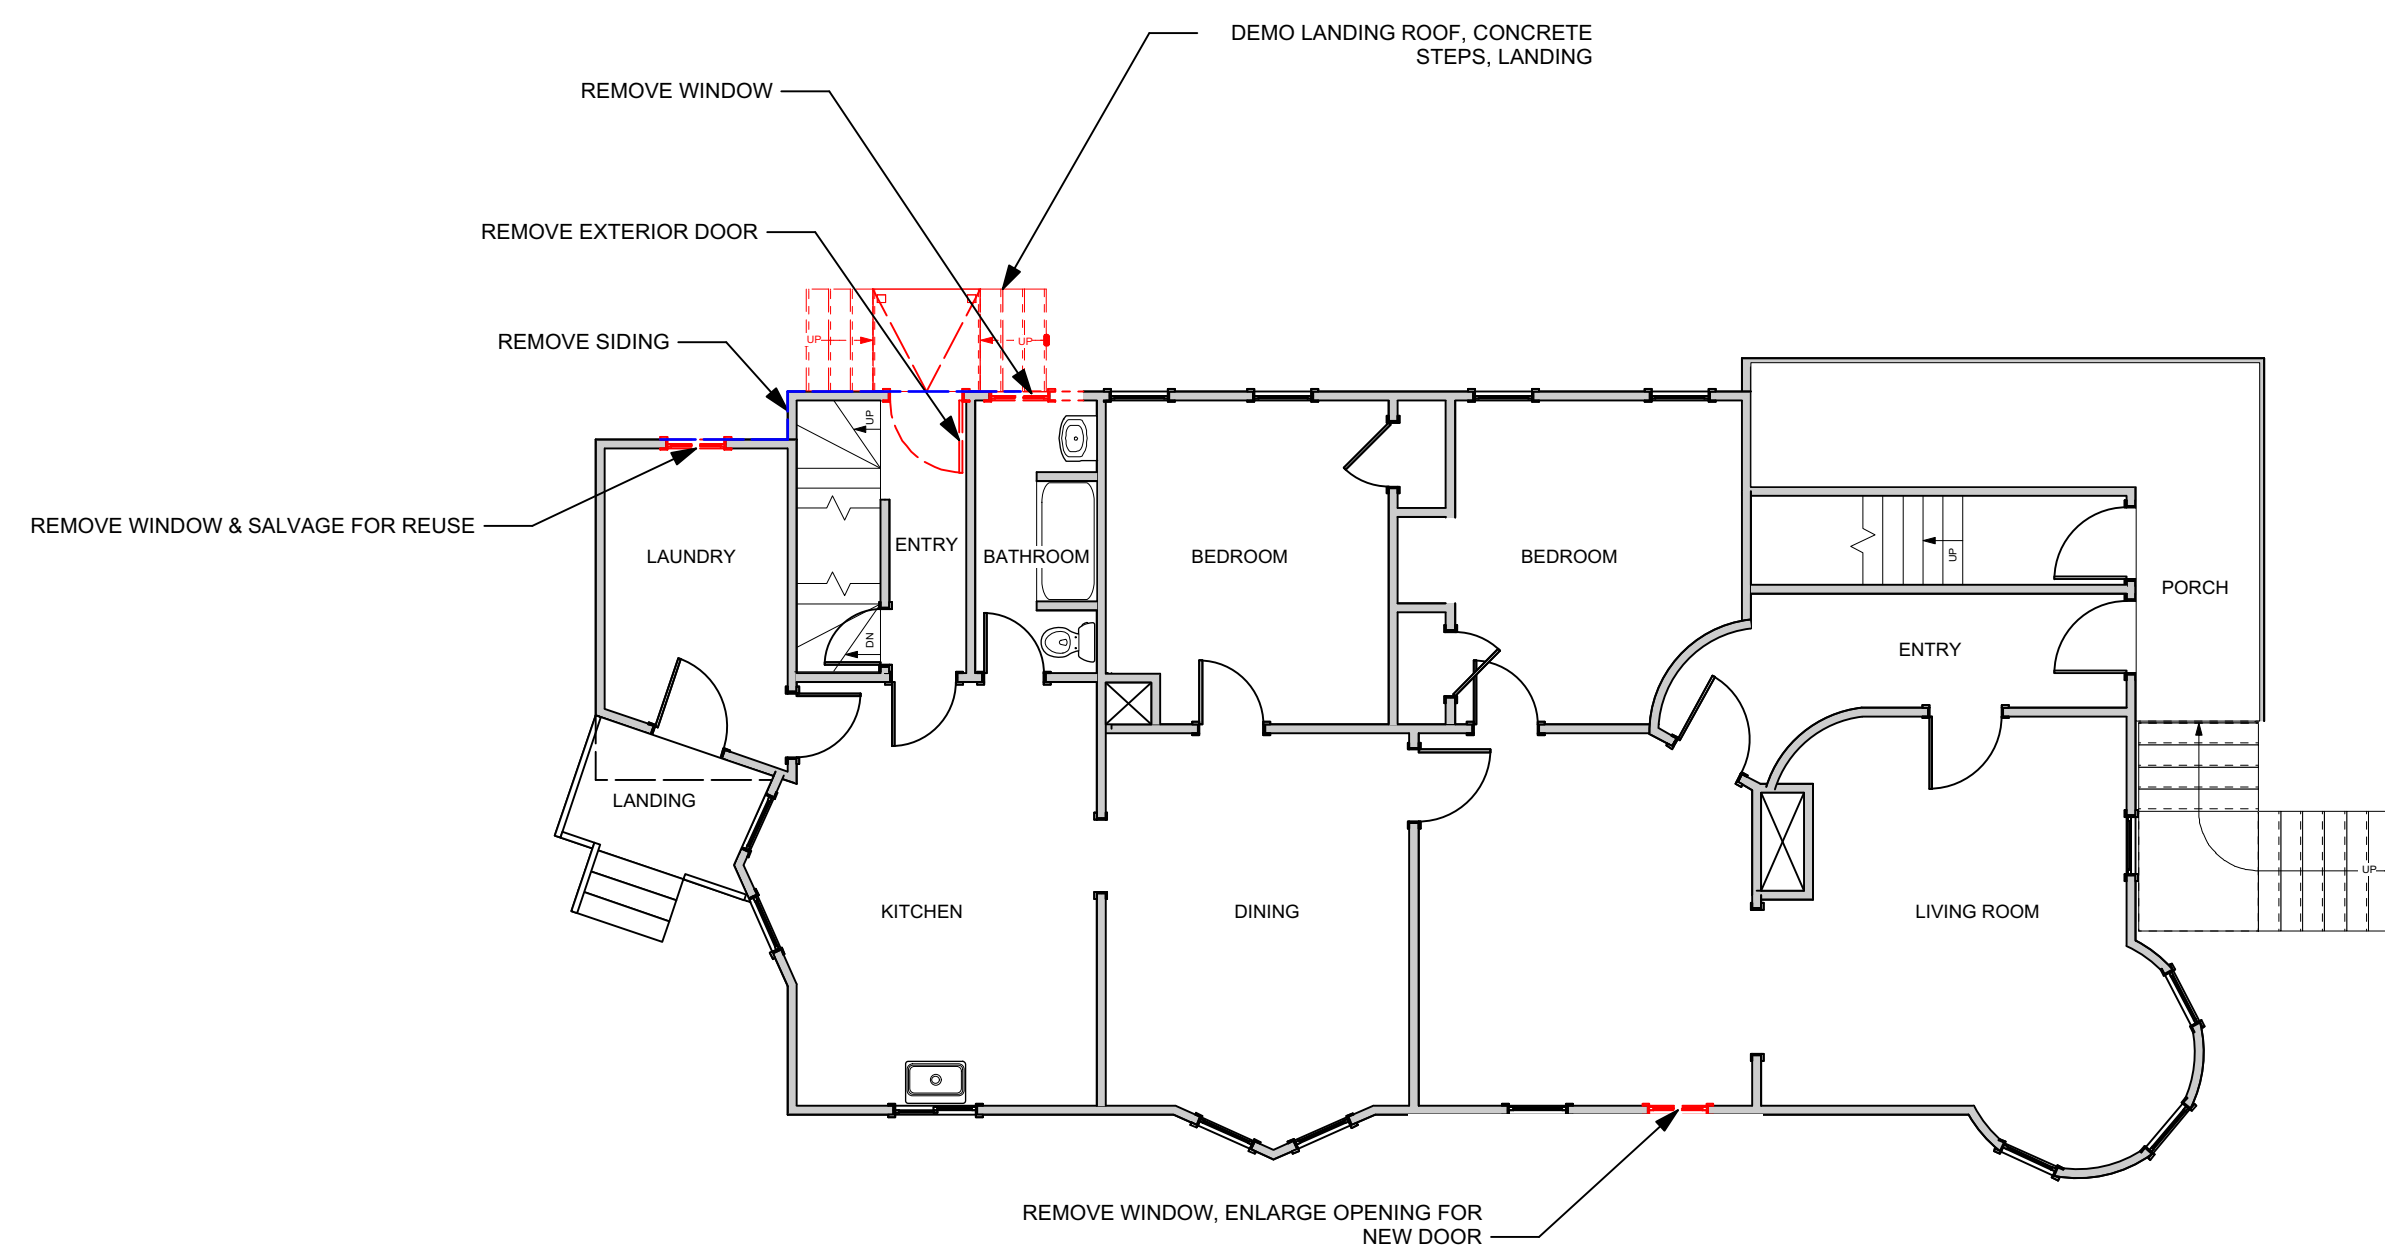

3 THIRD FLOOR DEMO PLAN
Scale: 1/4" = 1'-0"

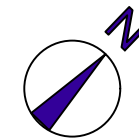

1 FIRST FLOOR DEMO PLAN
Scale: 1/8" = 1'-0"

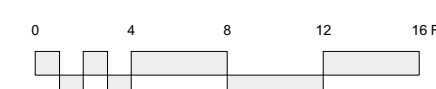

PERMIT SET

			Design Firm	RESIDENTIAL DESIGN STUDIO, LLC Carol A. Morrissette 21 Chestnut Street, Suite 506 Portland, Maine 04101 T: 207.699.4154 C: 207.671.7965	Project Title	SHEA & DEUTSCH 86 MORNING STREET PORTLAND, MAINE	Sheet Status	PERMIT SET	Date	13 MARCH 2017
			Revisions	1 2 3	Sheet Title	DEMO PLANS	Drawn By	AC/CM	Sheet No.	A0.2
							Sheet Scale	VARIES		