



B MASTER BATH PLAN
Scale: 1/2" = 1'-0"

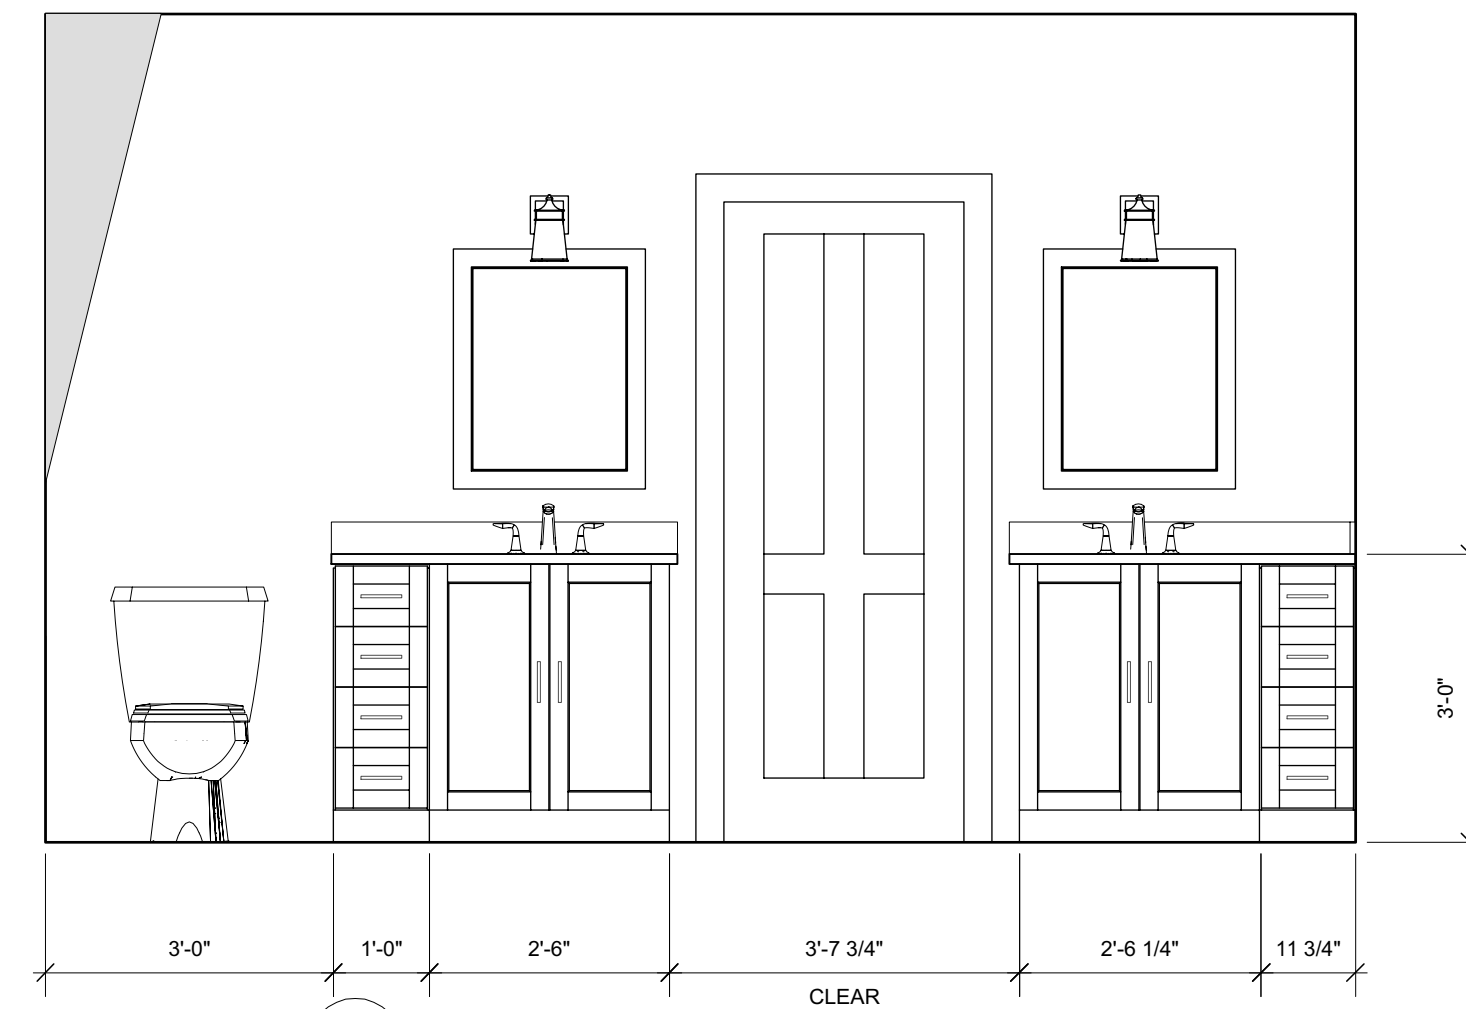


1 MASTER BATH
Scale: 1/2" = 1'-0"



2 MASTER BATH
Scale: 1/2" = 1'-0"

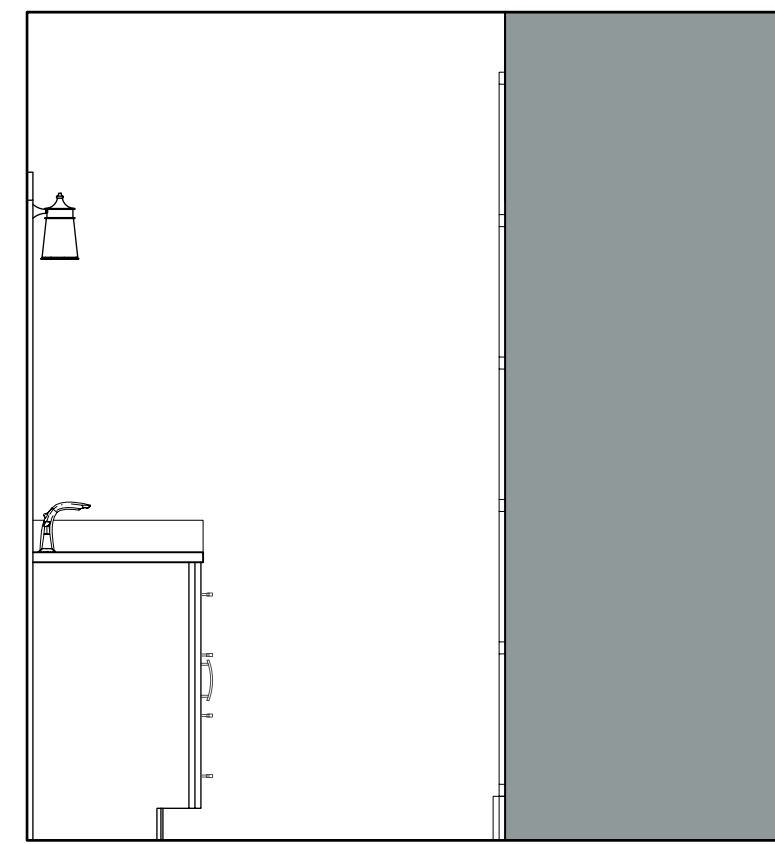

3 MASTER BATH
Scale: 1/2" = 1'-0"

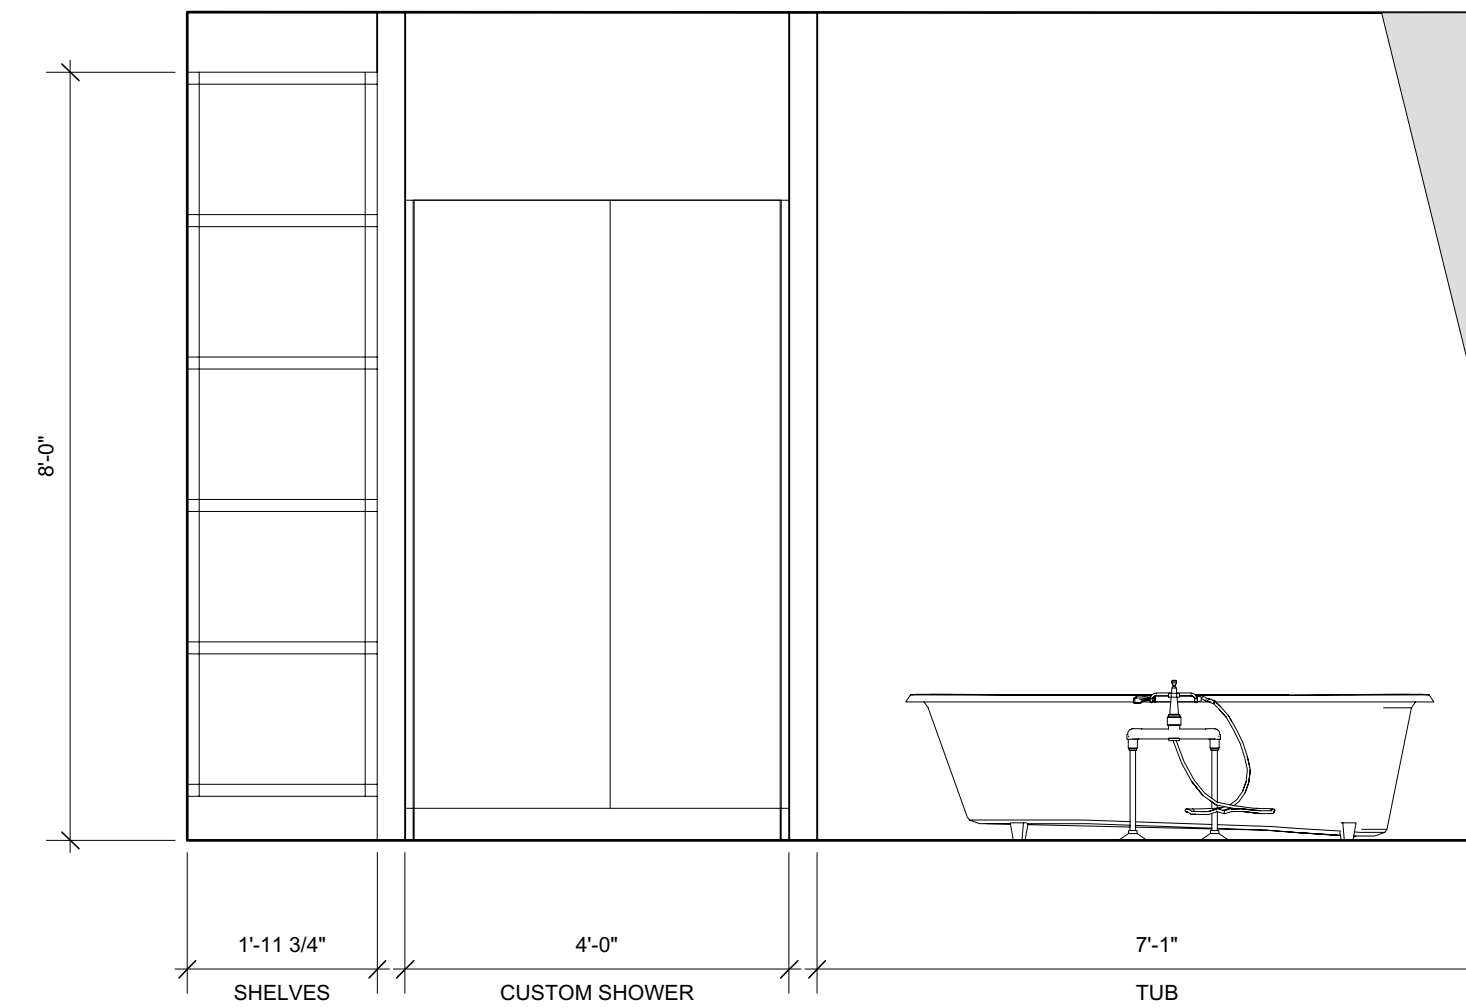

4 SHOWER
Scale: 1/2" = 1'-0"

PERMIT SET

		Design Firm RESIDENTIAL DESIGN STUDIO, LLC Carol A. Morrissette 21 Chestnut Street, Suite 506 Portland, Maine 04101 T 207.699.4184 C 207.671.7965	Project Title SHEA & DEUTSCH 86 MORNING STREET PORTLAND, MAINE	Sheet Status PROGRESS SET	
		Revisions 1 5/10/17 - CODE REDLINES 2 3	Sheet Title INTERIOR ELEVATIONS	Project Number 16.60	Date 15 APRIL 2017
				Drawn By AC/CM	Sheet No. A4.3