

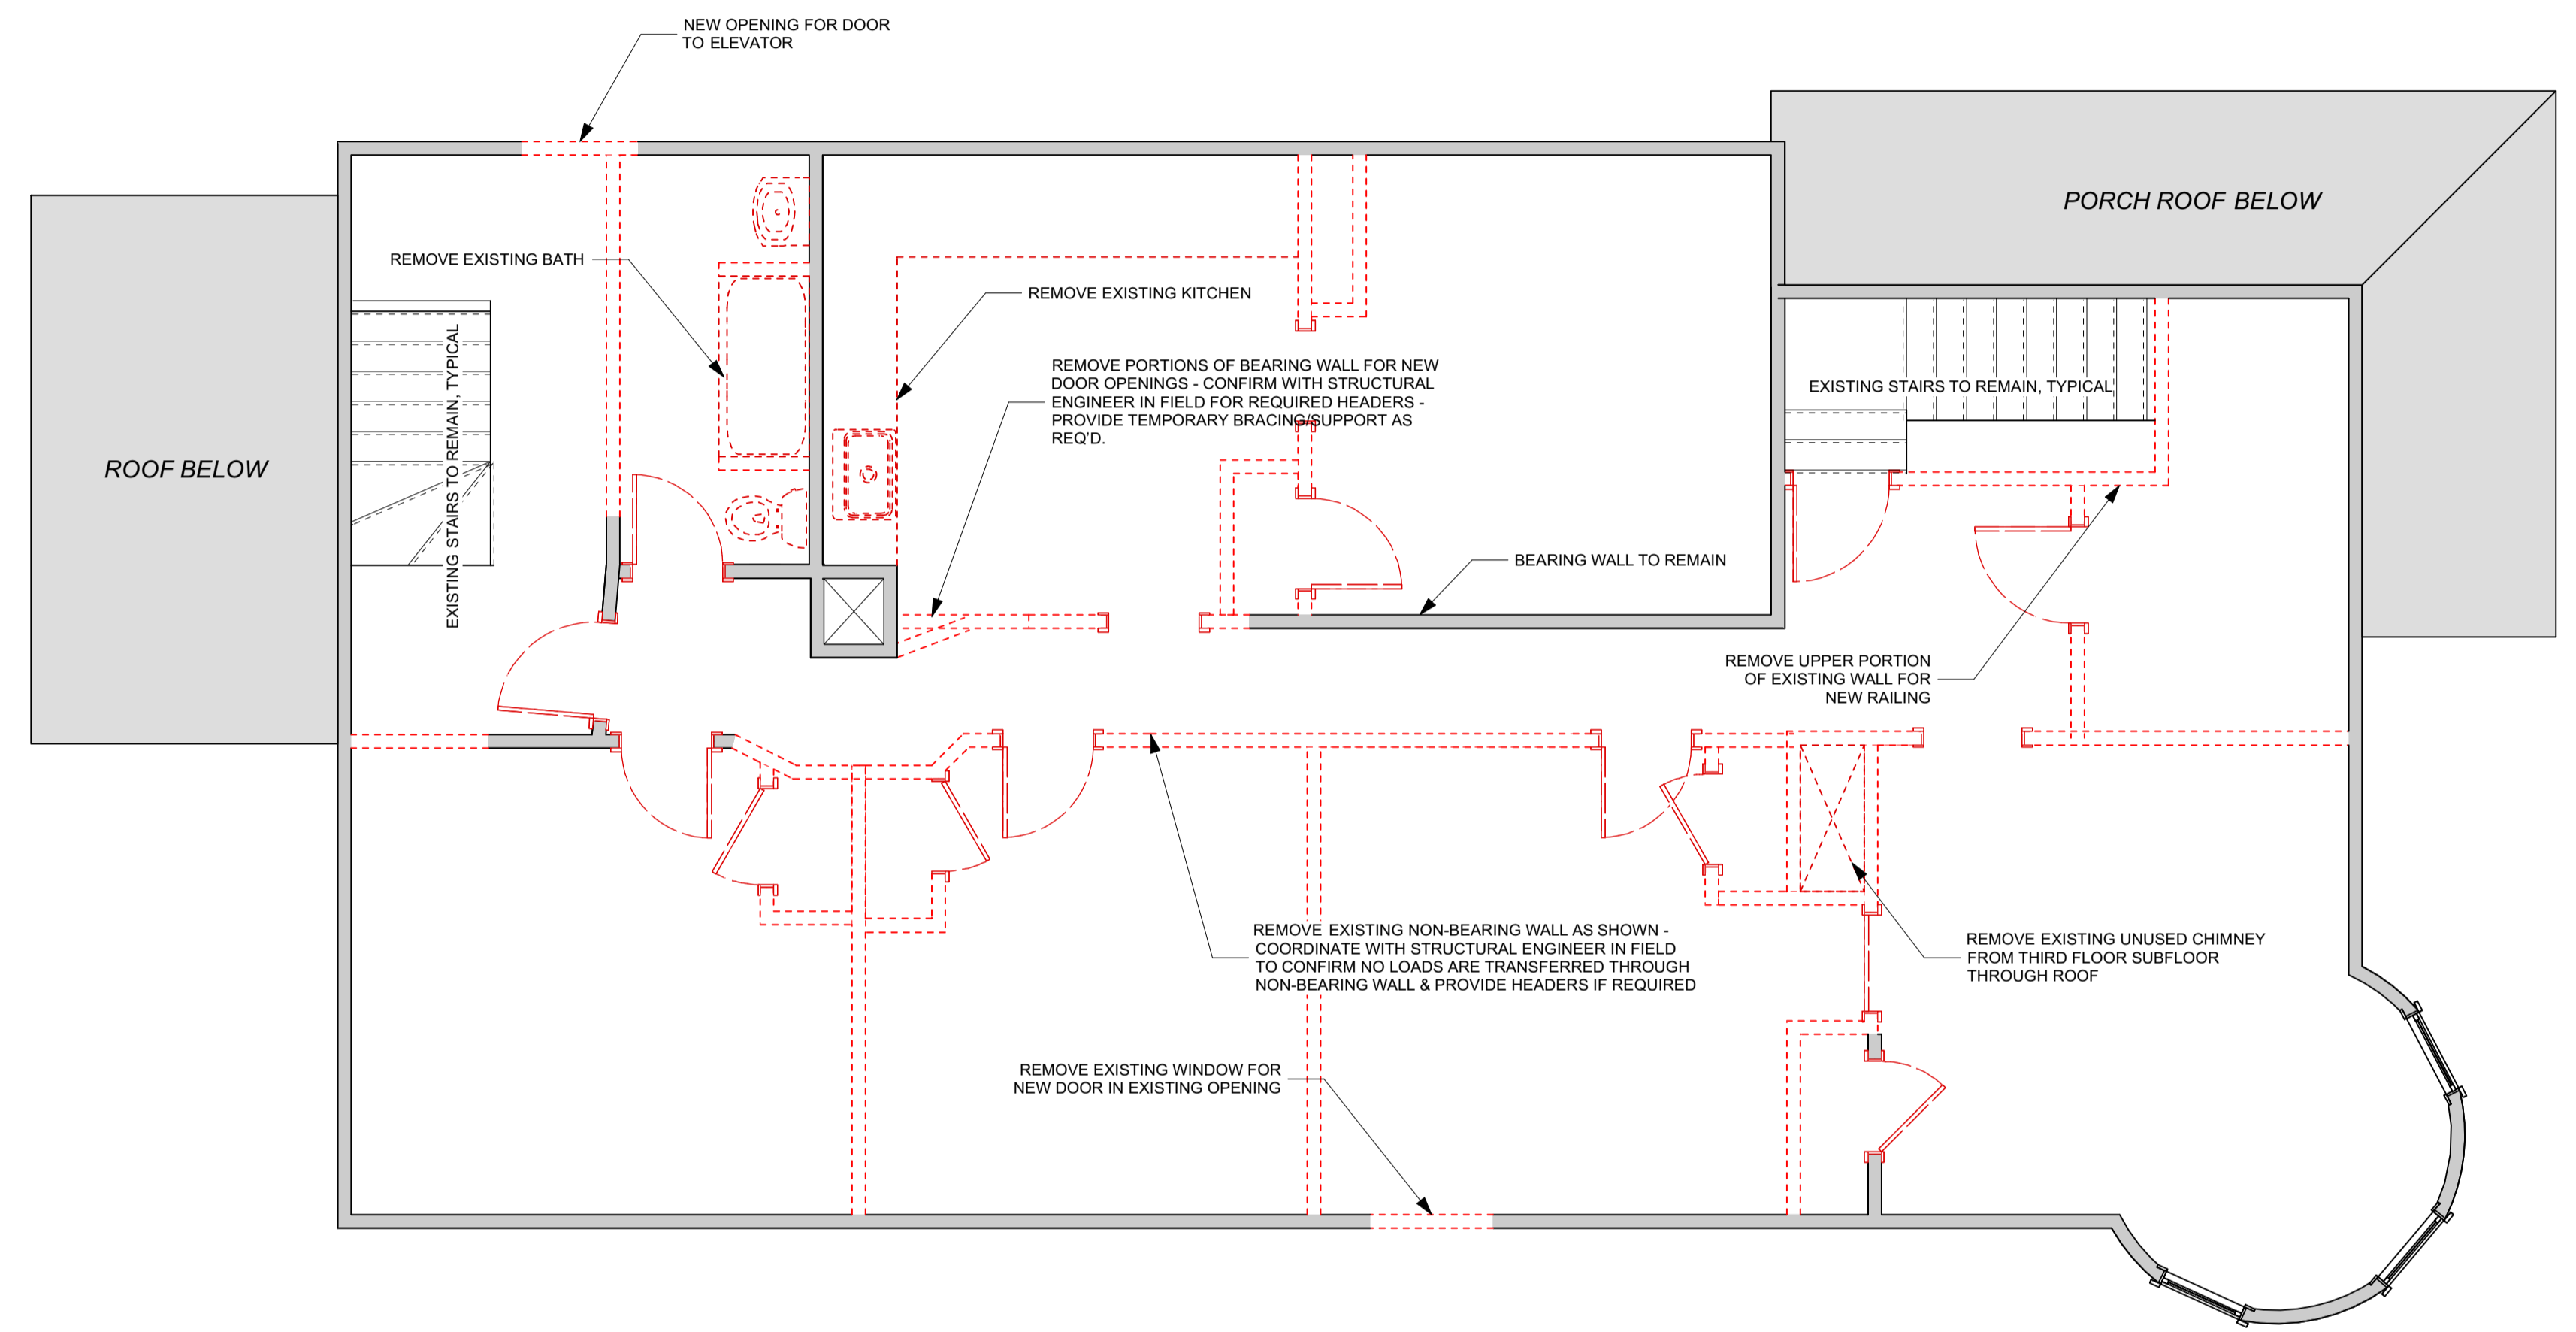
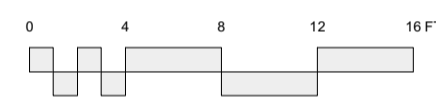



2 SECOND FLOOR DEMO PLAN
 Scale: 1/8" = 1'-0"

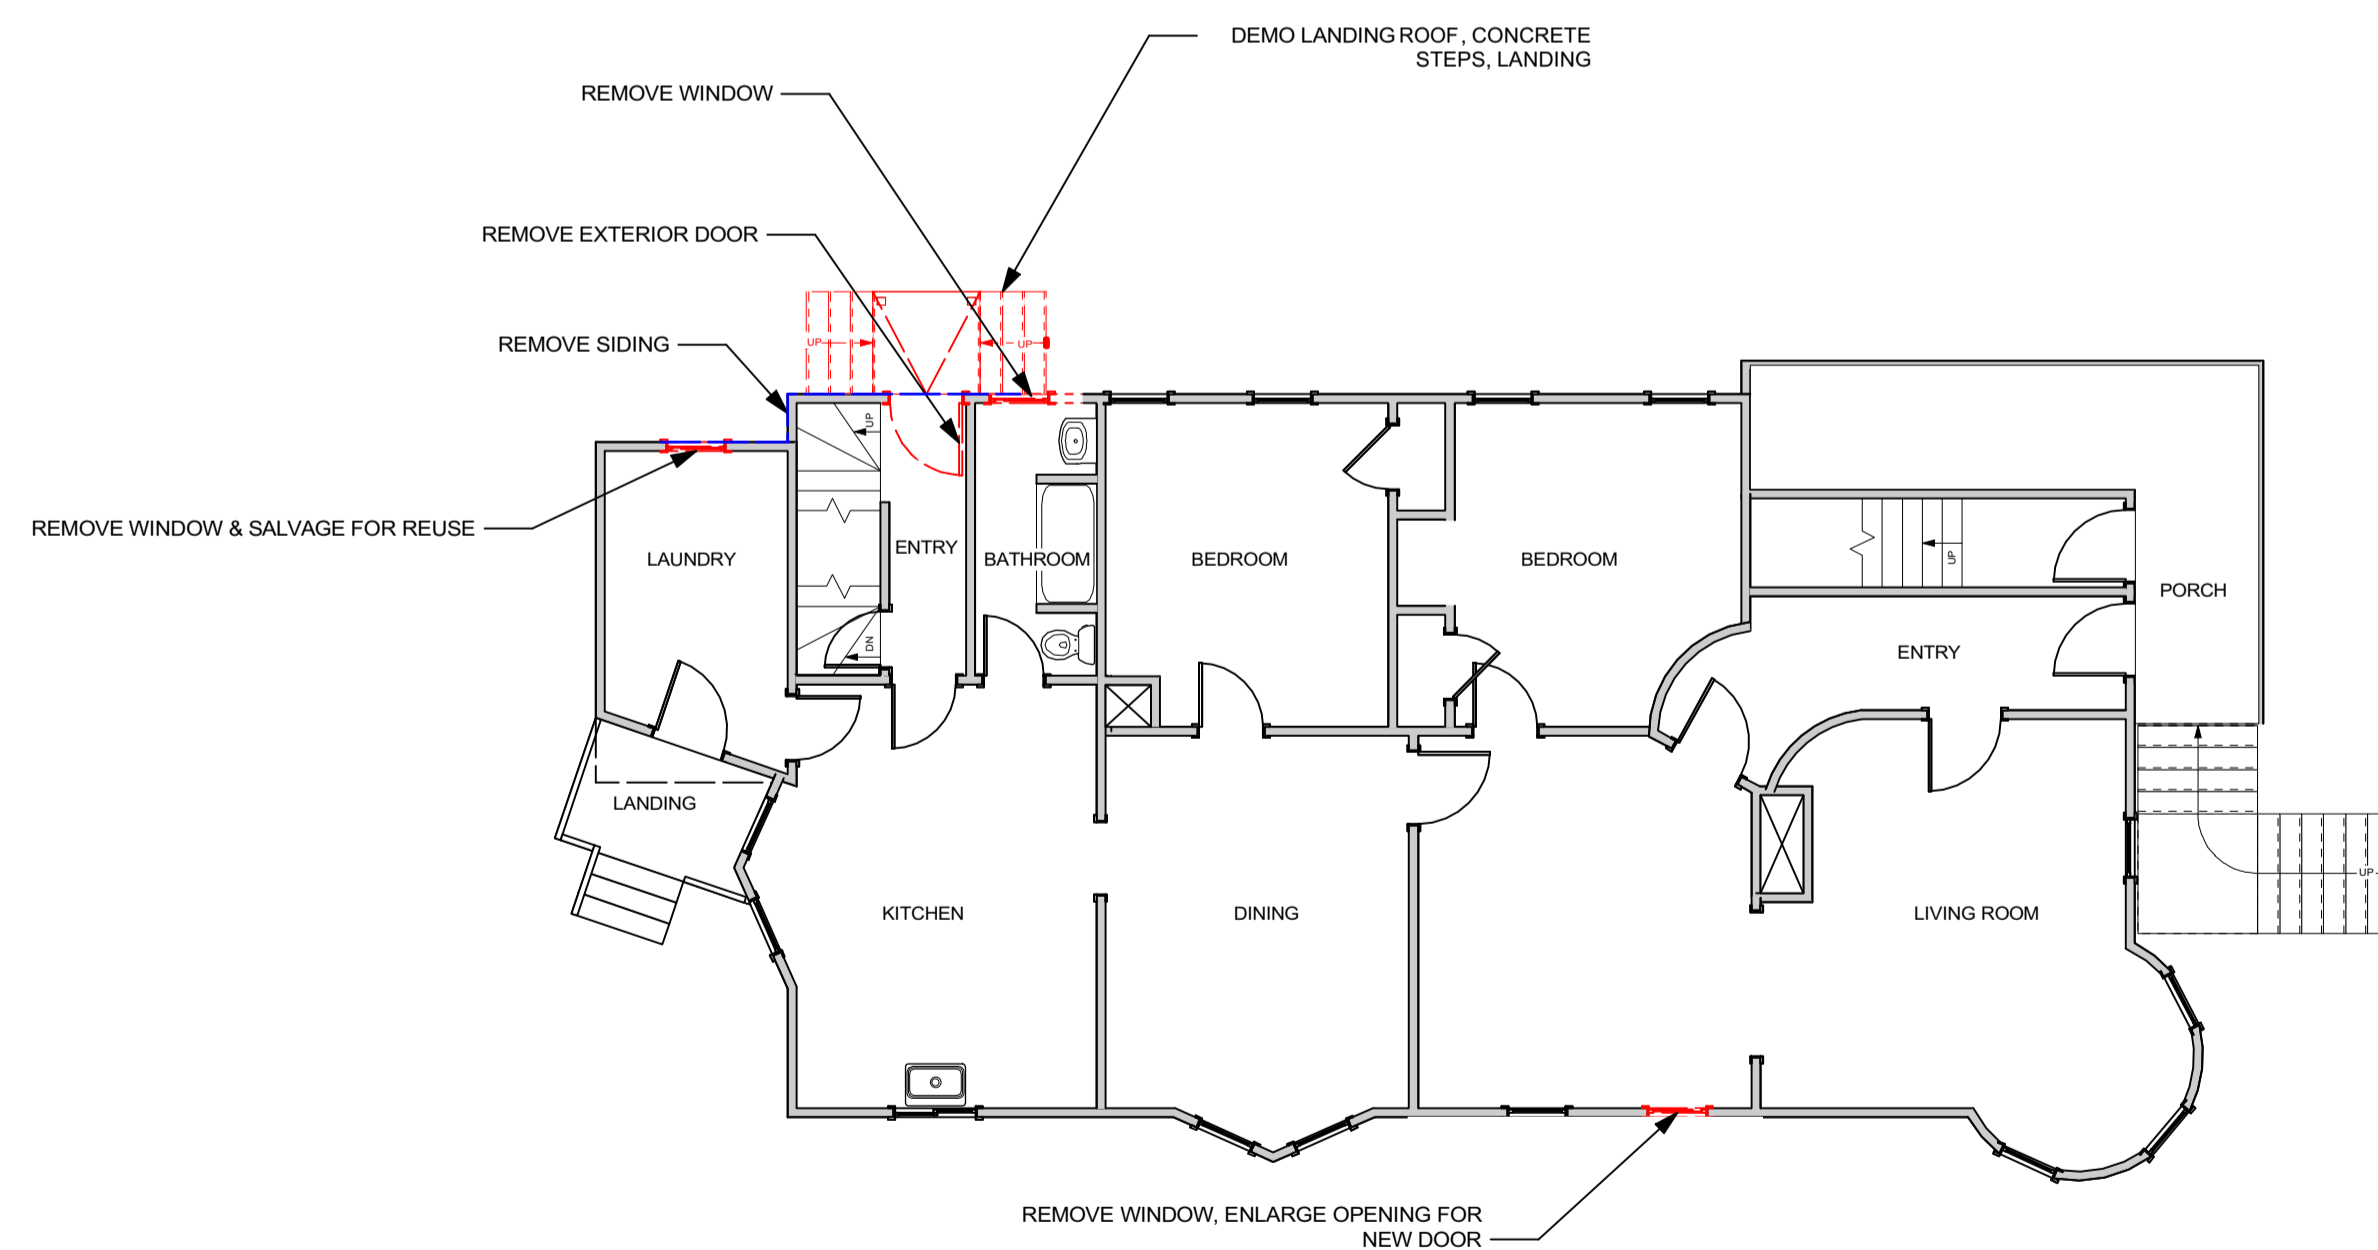

3 THIRD FLOOR DEMO PLAN
 Scale: 1/4" = 1'-0"

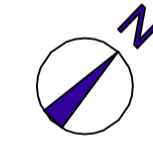

1 FIRST FLOOR DEMO PLAN
 Scale: 1/8" = 1'-0"

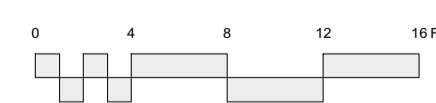

PERMIT SET

			Design Firm RESIDENTIAL DESIGN STUDIO, LLC Carol A. Morrisette 21 Chestnut Street, Suite 506 Portland, Maine 04101 T 207.699.4184 C 207.671.7965	Project Title SHEA & DEUTSCH 86 MORNING STREET PORTLAND, MAINE	Sheet Status PERMIT SET	
			Revisions 1 2 3	Sheet Title DEMO PLANS	Project Number 18-60	Date 13 MARCH 2017
					Drawn by AC/CM	Sheet No. A0.2