


Side View
93 Vesper St
Portland, ME

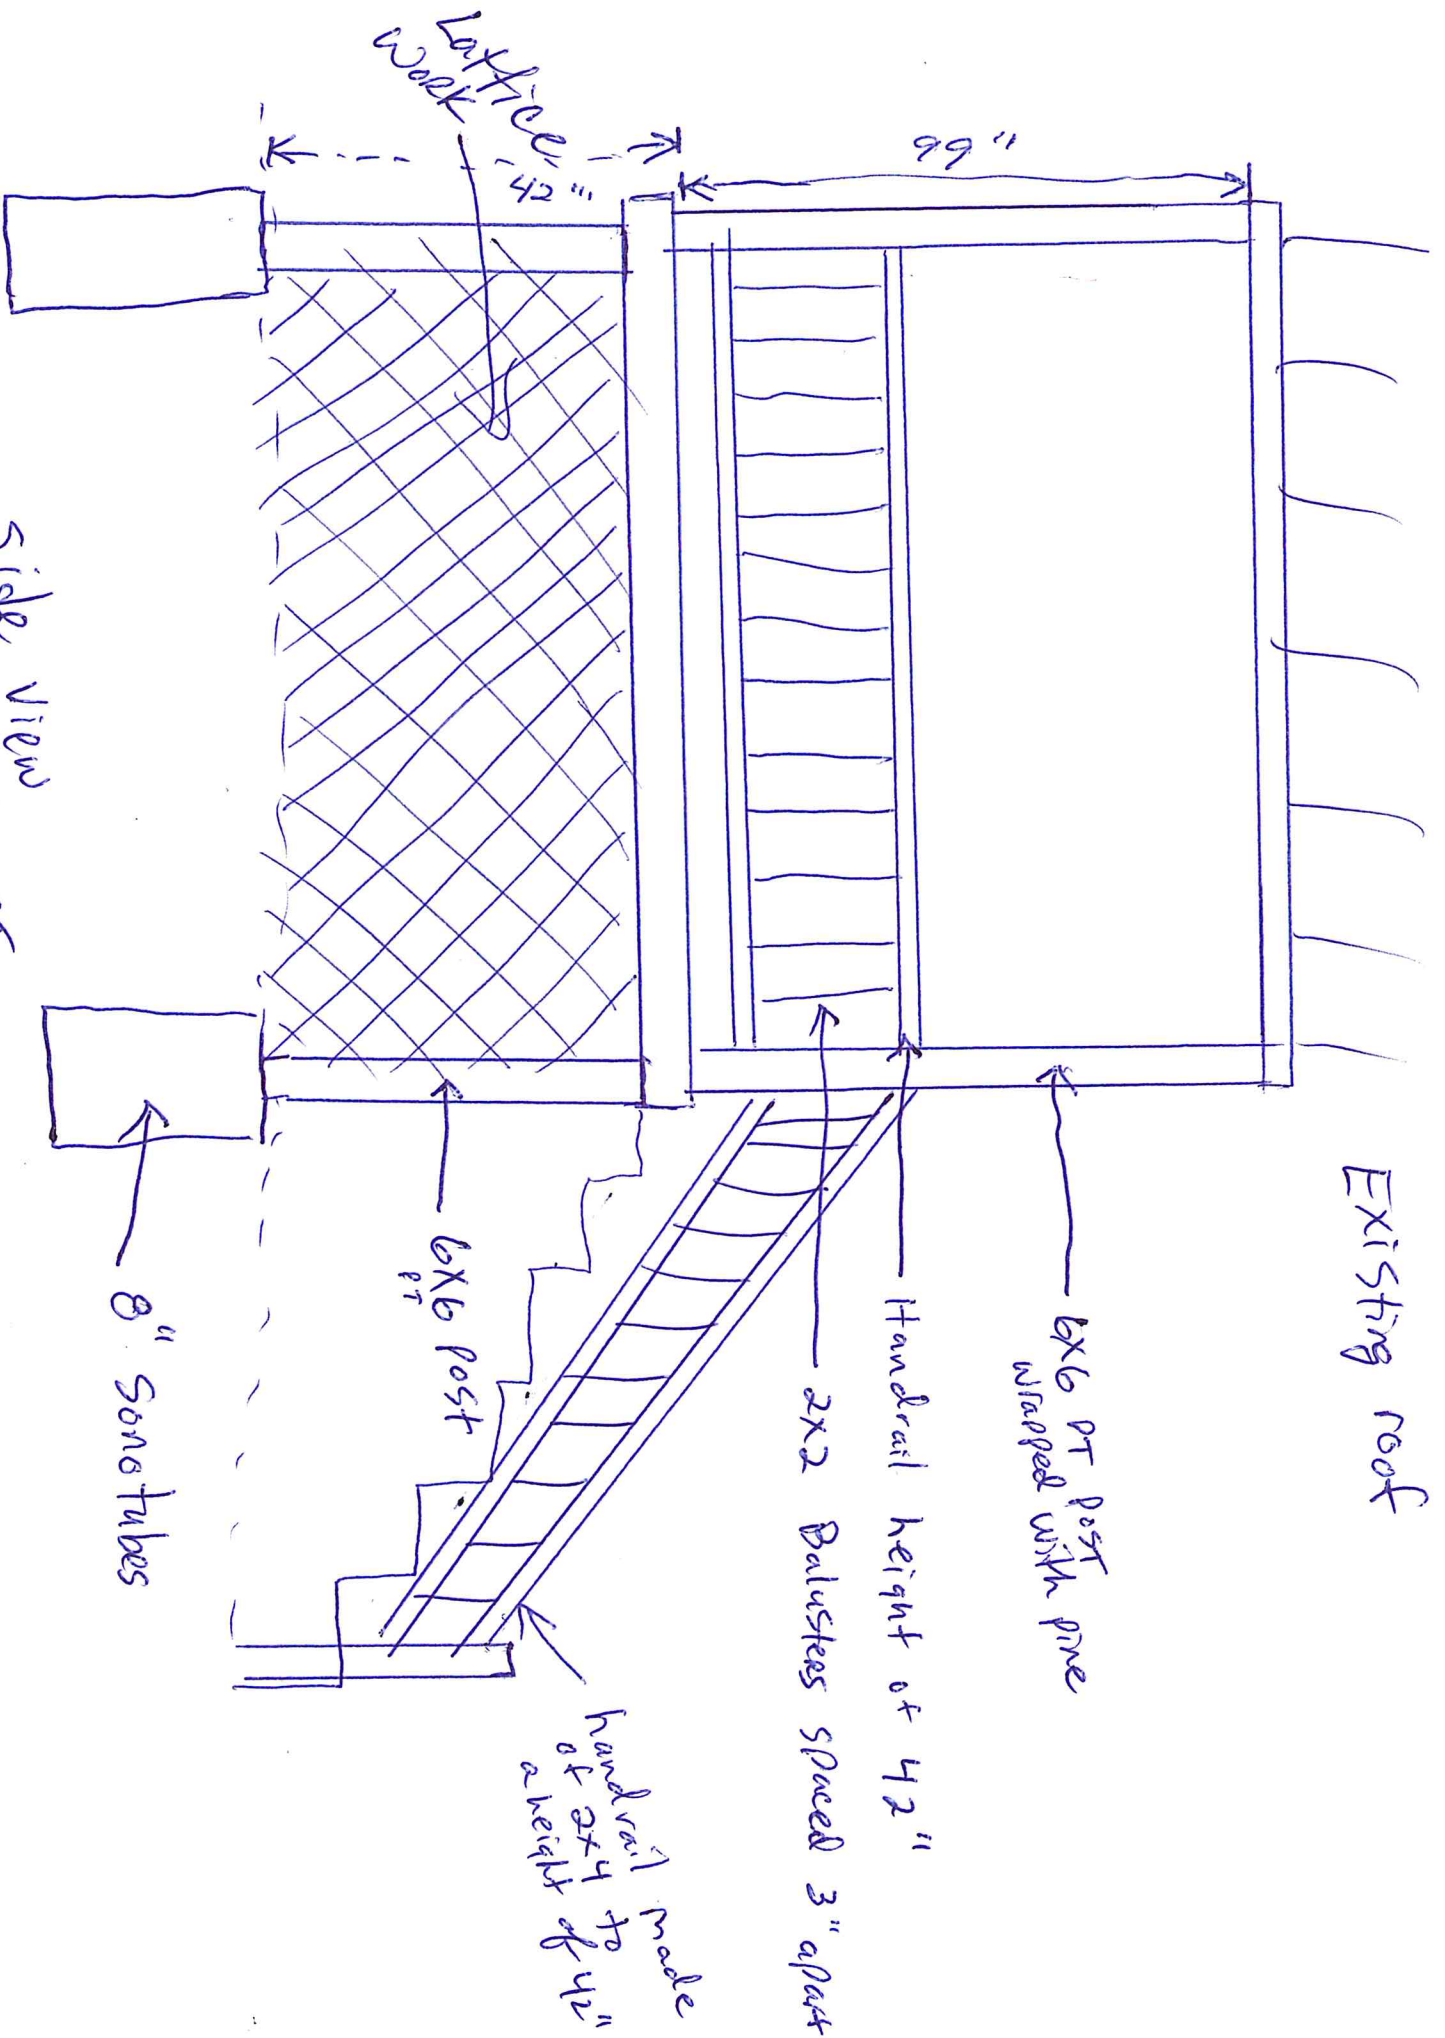

Lattice work
42"

99"

Existing roof

6x6 PT post wrapped with pine

Handrail height of 42"

2x2 Balusters spaced 3" apart

Handrail 1 piece at 2x4 at a height of 42"

6x6 post

8" Sonotubes