




3a Existing South Elevation

Scale: 1/4" 1'-0"

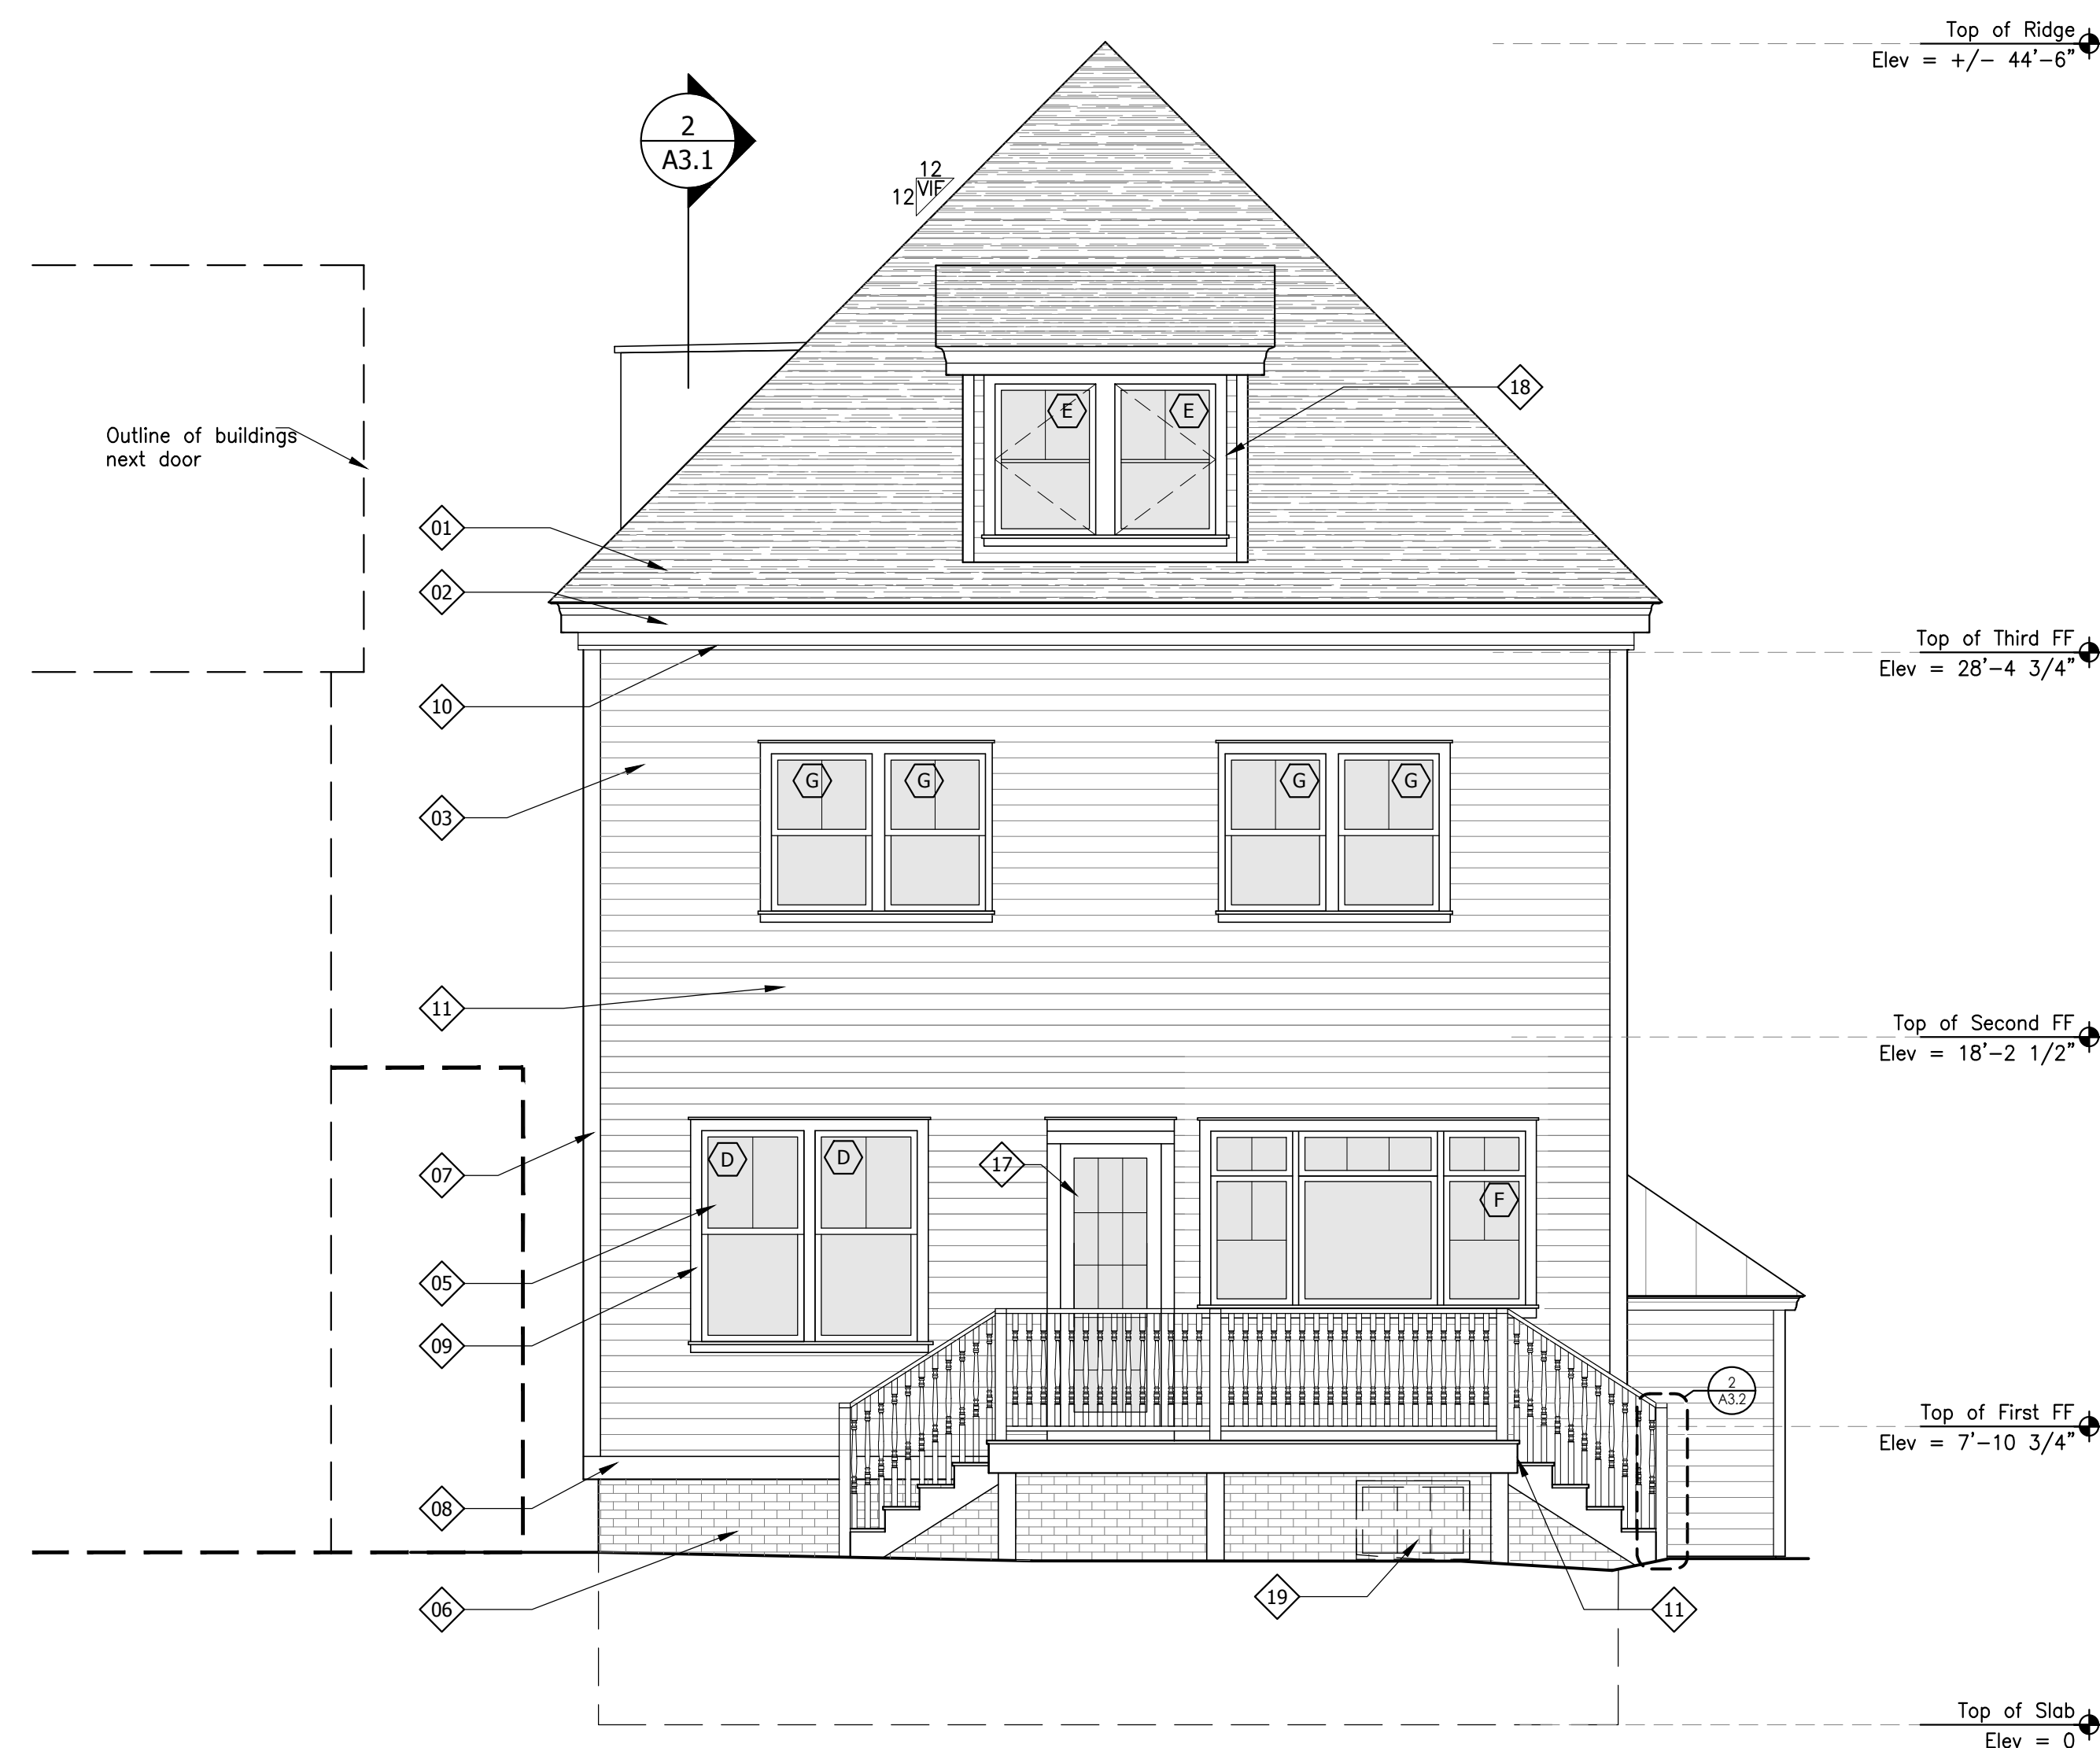

3 Proposed South Elevation

Scale: 1/4" 1'-0"

Elevation Legend

- 01. Existing asphalt shingles, typ.
- 02. Smartside painted eave and rake trim w/crown
- 03. Smartside clapboard siding on WRB
- 04. Repair existing bracket,
- 05. High efficiency New window, typ.
- 06. Repoint, patch and infill brick to match existing
- 07. Smartside 5/4 x 6 Corner board
- 08. Smartside 5/4 x 8 Water table
- 09. 5/4 x 4 Smartside window/door casing, refer to detail C/A9.1
- 10. Refurbish existing dentil moulding replace as needed
- 11. Deck w/ Pre-primed railings and supports, pntd. (Baird Brothers LJ5004 Balusters or similar)
- 12. Repair existing Porch posts, pntd
- 13. Pre primed MDO panels w/ Smartside trim
- 14. PT Deck columns, joists, and supports
- 15. 1x6 PT Lattice, pntd.
- 16. Repair existing dormer as needed, Seal window
- 17. New door
- 18. Repair existing dormer, New windows
- 19. Remove existing window, infill to match existing