



1b Room Divider Plan Section
1 1/2" = 1'-0"

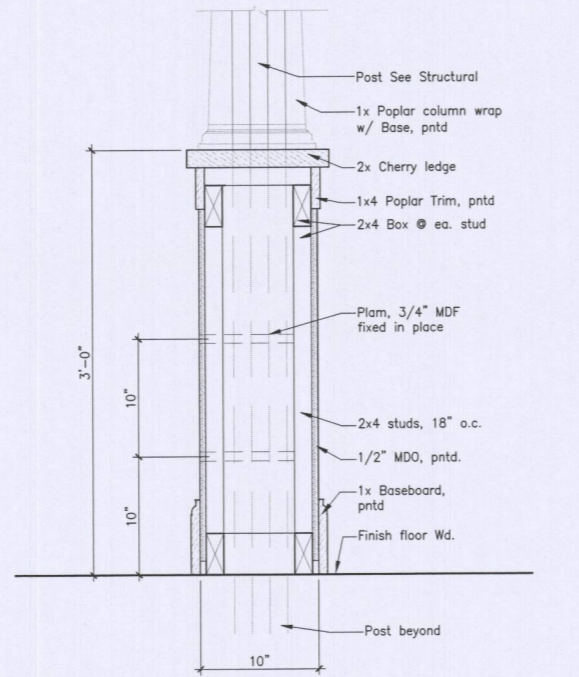

1a Room Divider Section
1 1/2" = 1'-0"

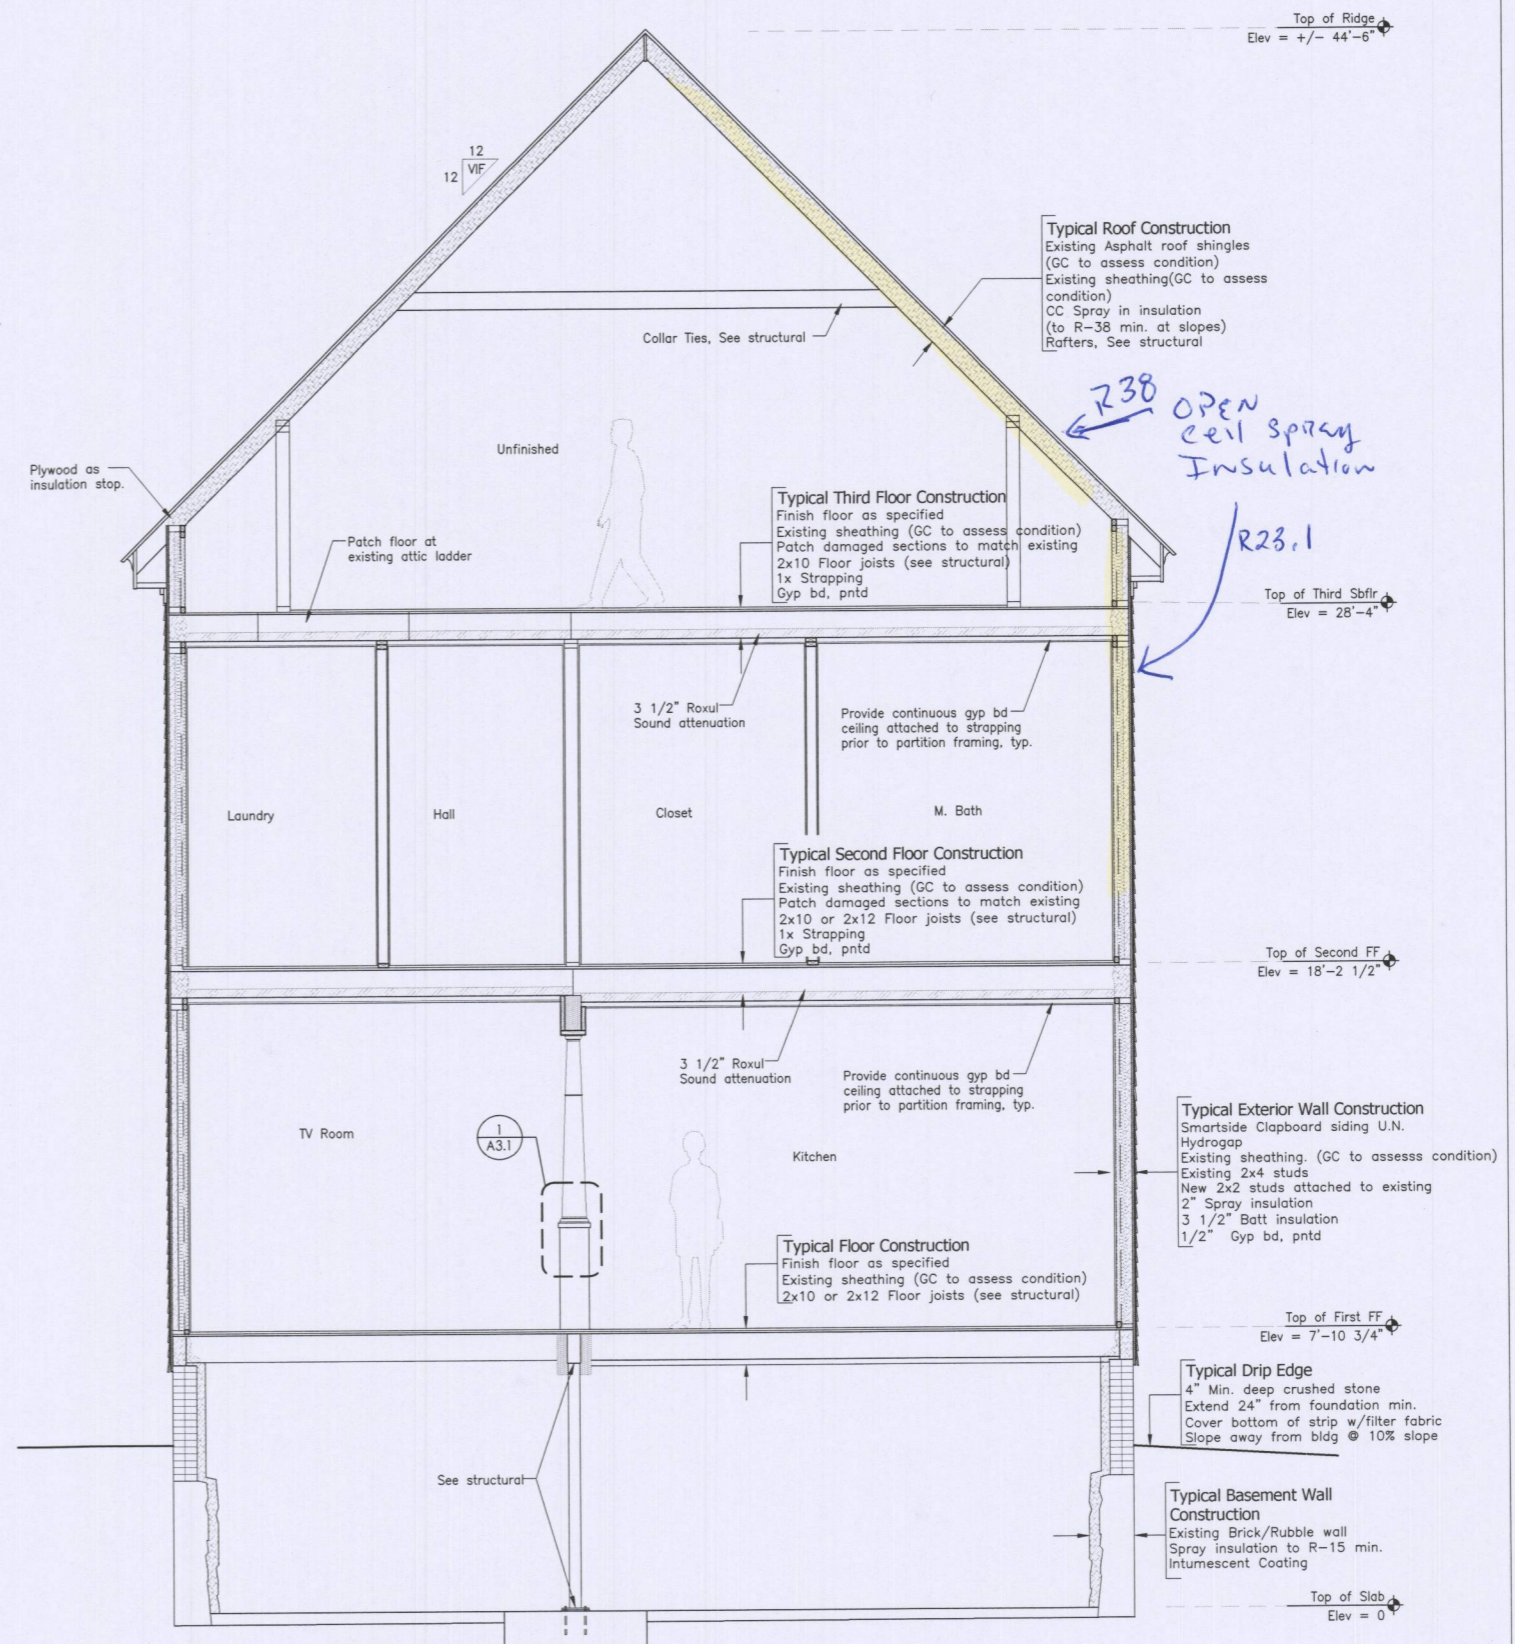

1 Proposed Building Section
Scale: 3/8" = 1'-0"

David Matero
Architecture

100 Front Street
Suite 40
Bath, Maine 04530
207.389.4278
info@davidmatero.com

Consultants
Casco Bay Engineering
Structural Engineer

Revisions

26 Moody Street
Condominium

Portland, Maine

Job Number: 17.011
Date: 08.15.17
Scale: 3/8" = 1'-0"

Drawing Title:
Proposed
Building
Section
and
Details

A3.1
Issued for
Permit

Copyright 2017 David Matero
Architecture, LLC