




4 BUILDING SECTION
1/4" = 1'-0"

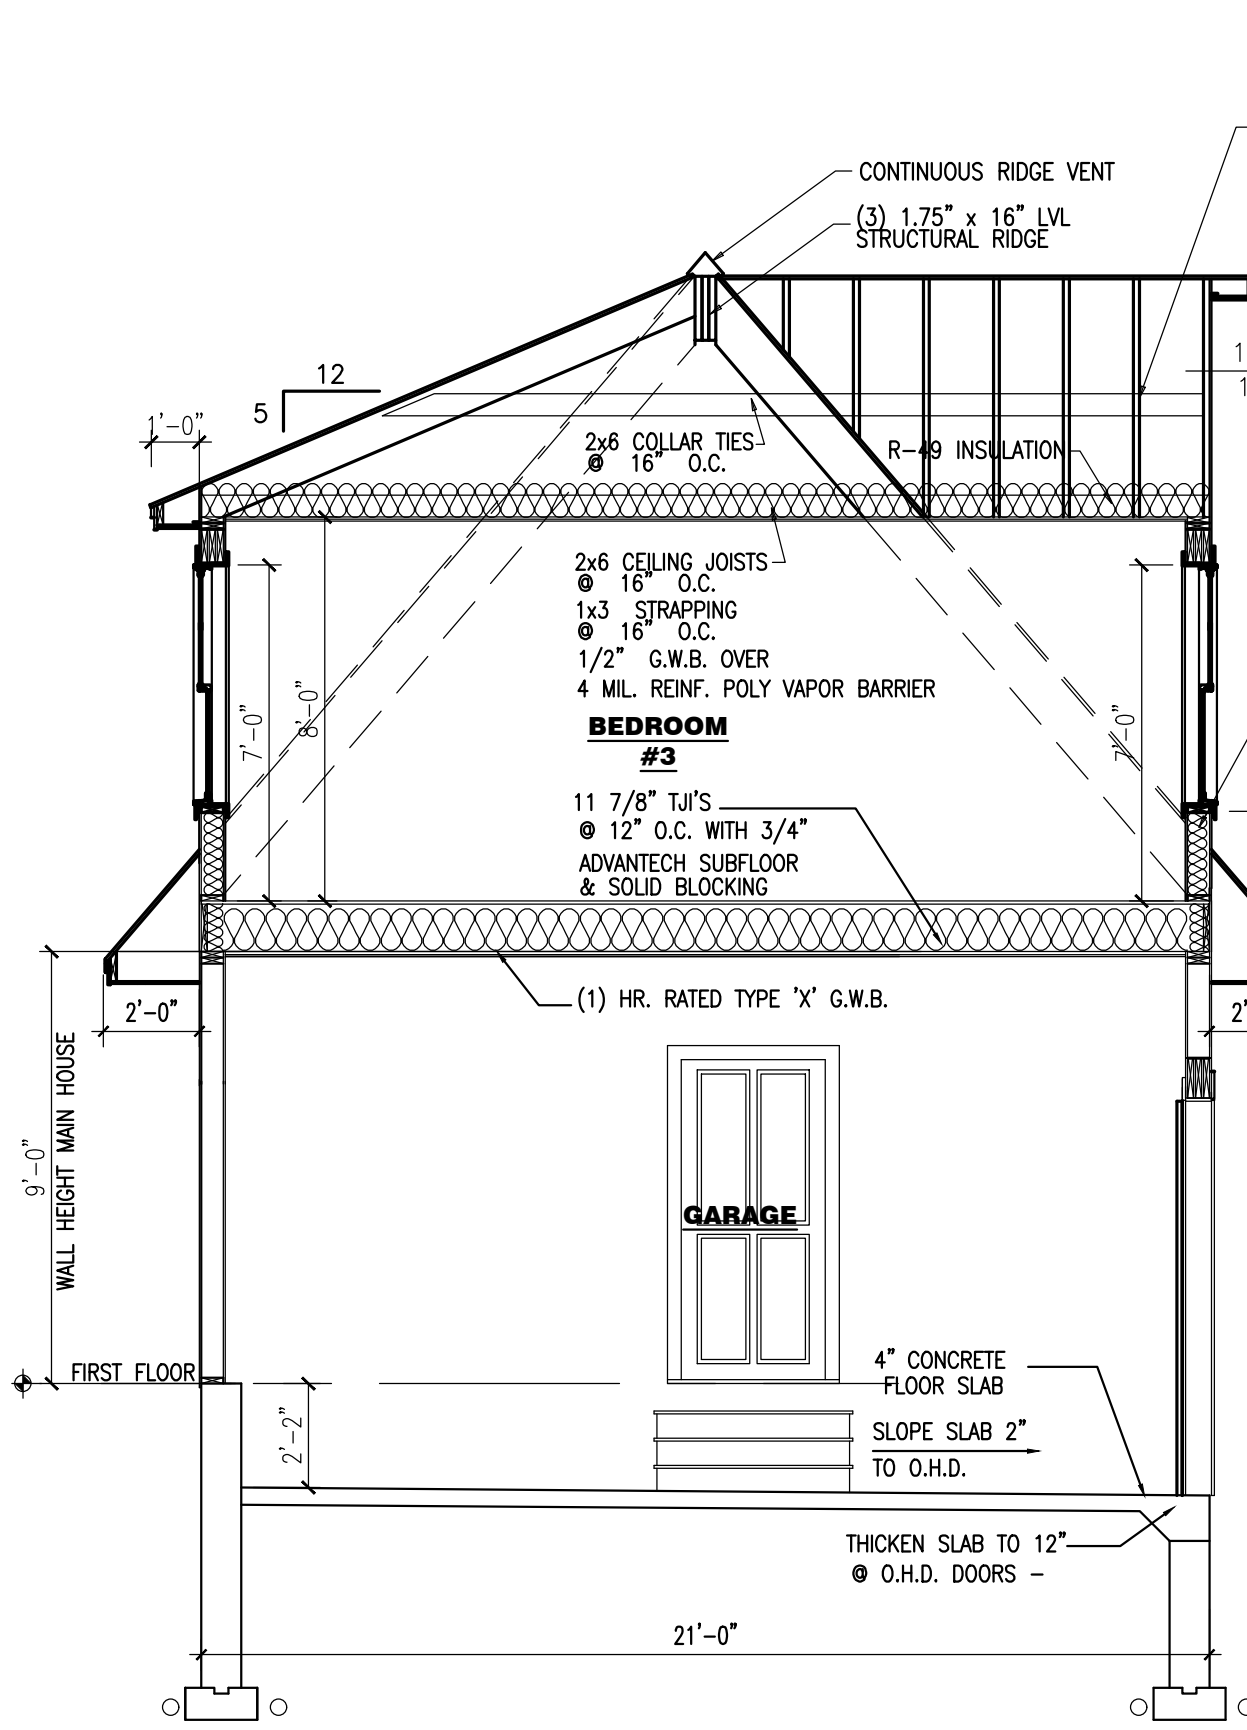

1 BUILDING SECTION
1/4" = 1'-0"

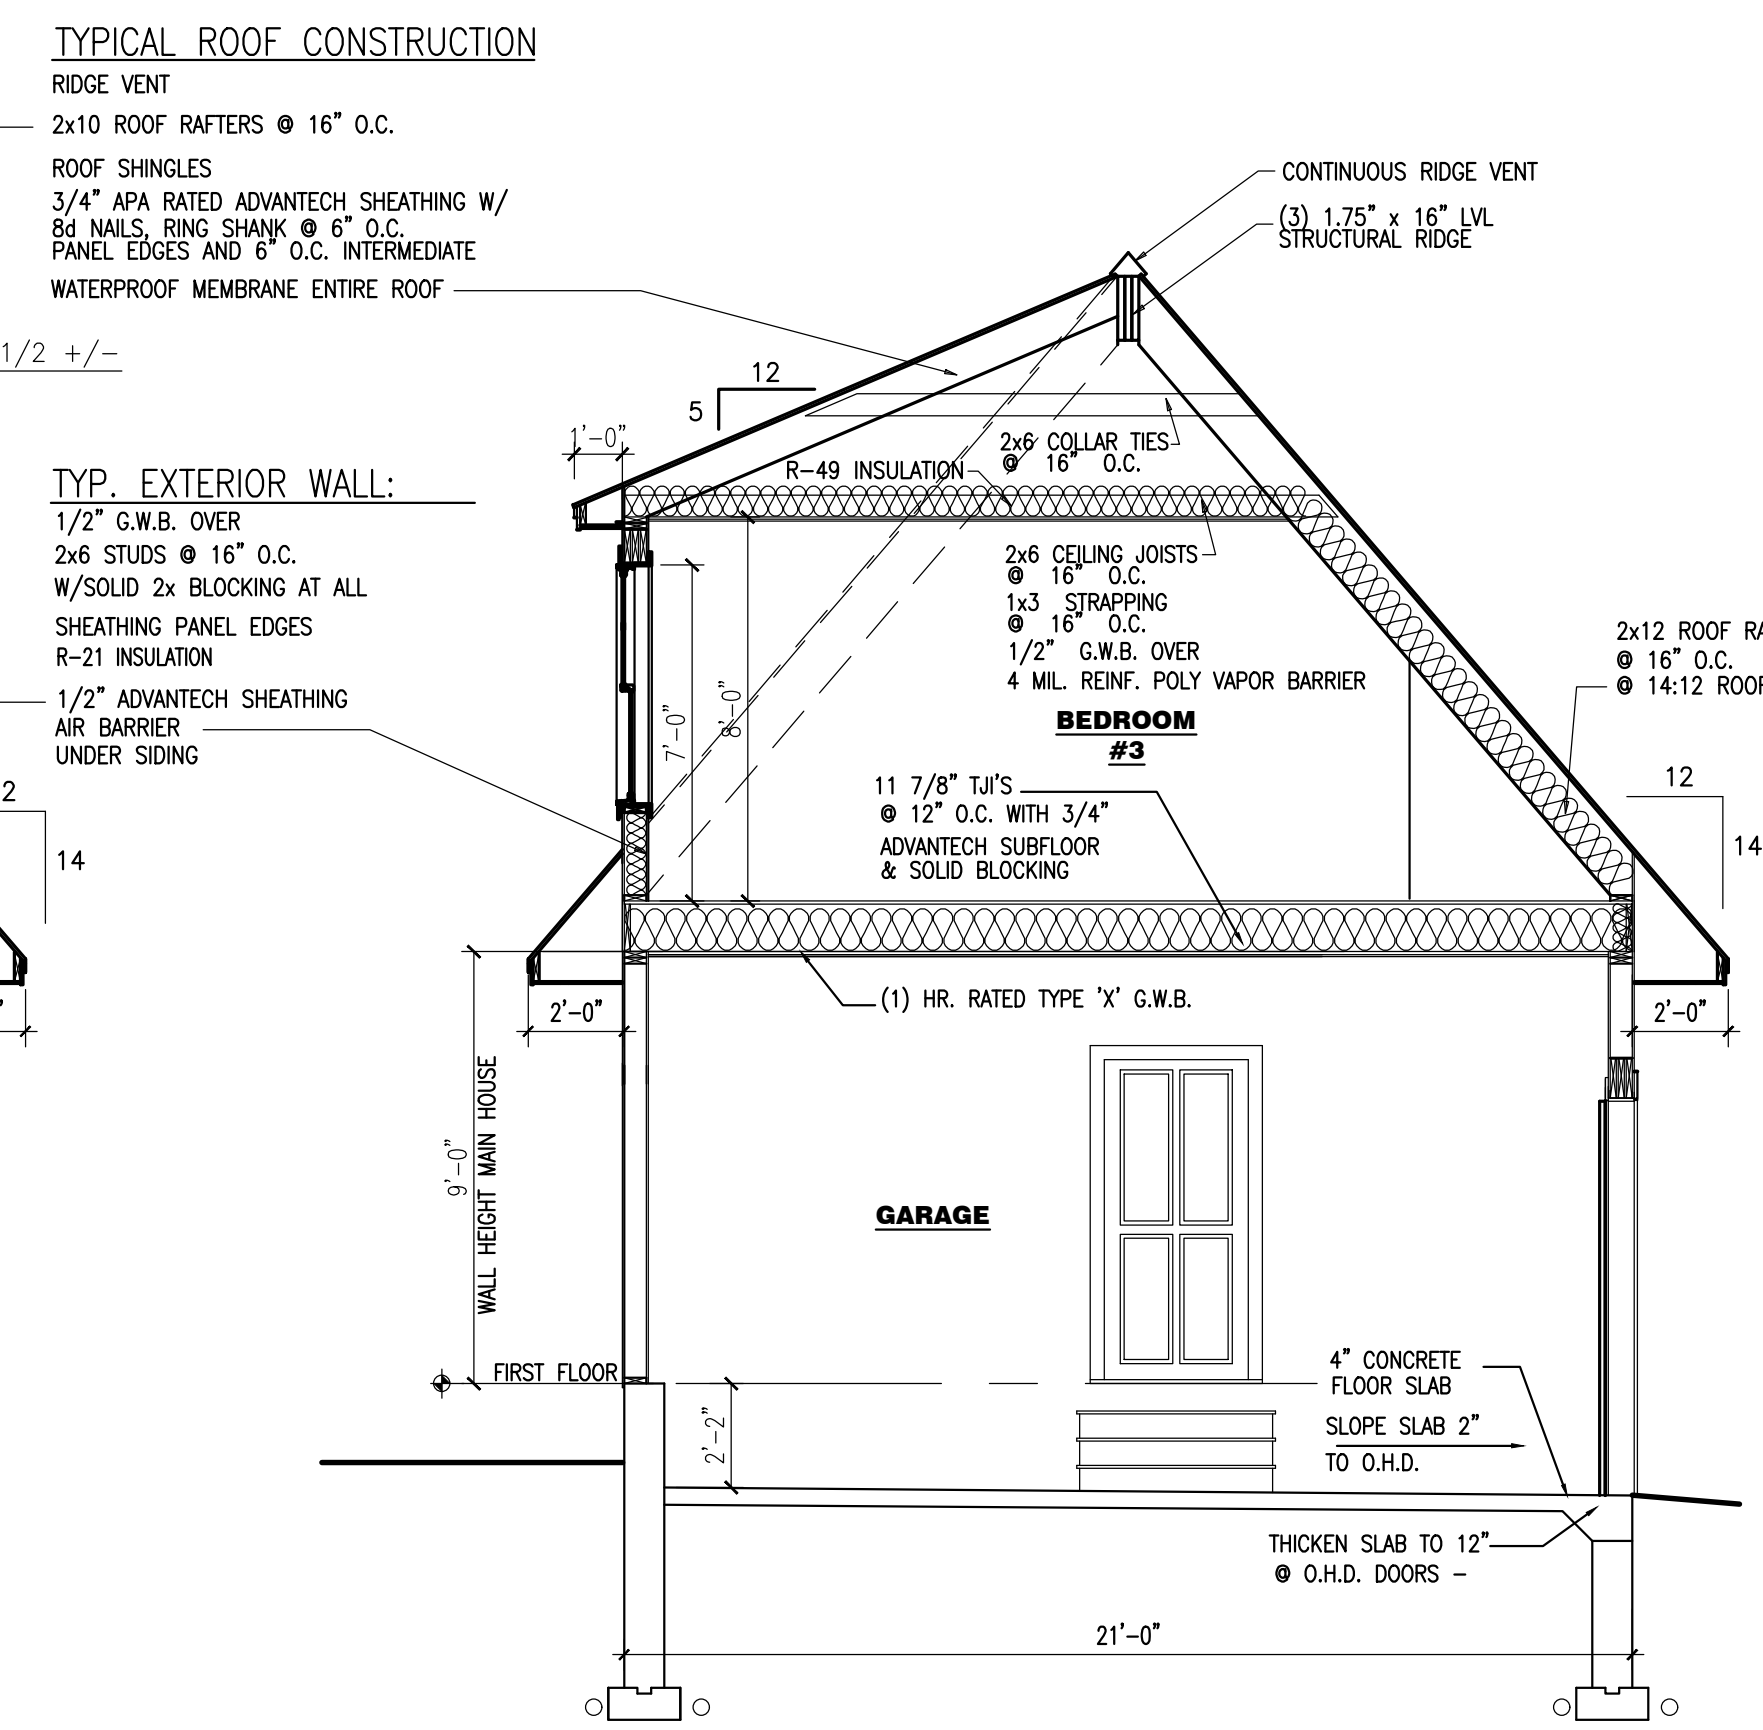

2 BUILDING SECTION
1/4" = 1'-0"

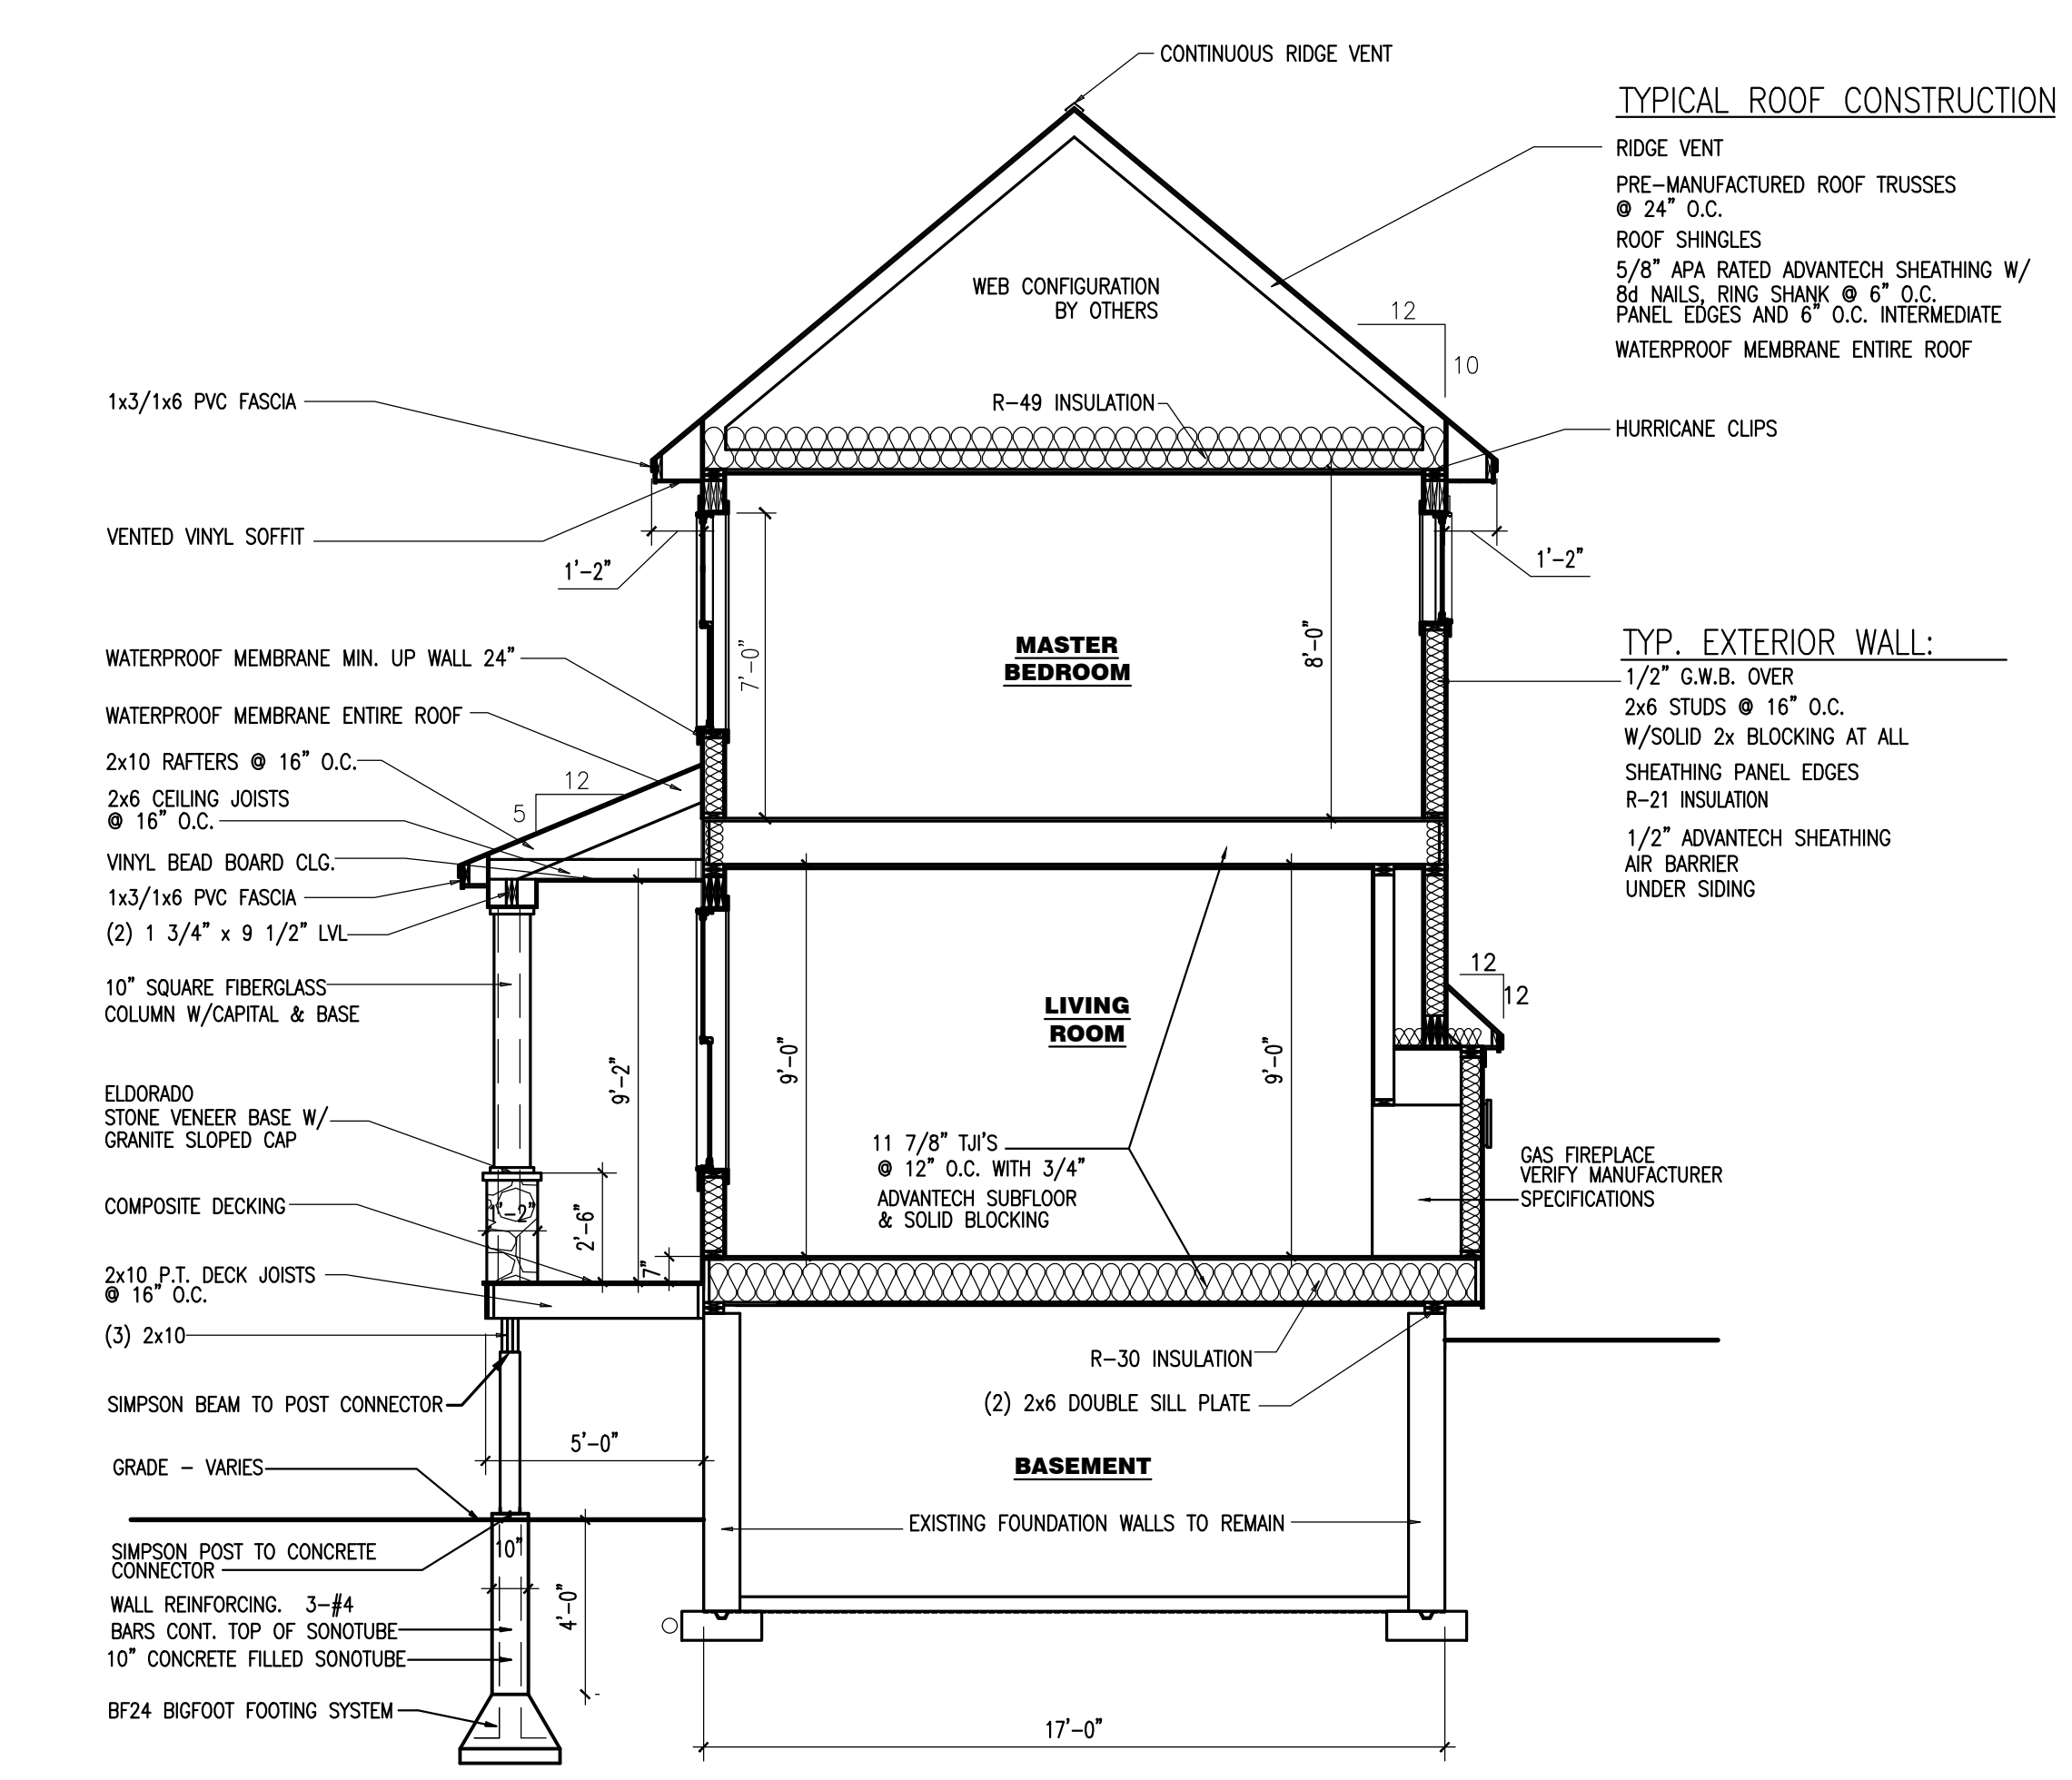

3 BUILDING SECTION
1/4" = 1'-0"

NAPPI RESIDENCE
16 MORNING STREET
PORTLAND, MAINE

REVISIONS

1	05-16-17	DLP	REMOVE # FROM GARAGE
		DLP	
		DATE:	10-05-16
		ISSUED:	

BUILDING SECTIONS

A3

SCALE: AS NOTED