




**4** BUILDING SECTION  
1/4" = 1'-0"

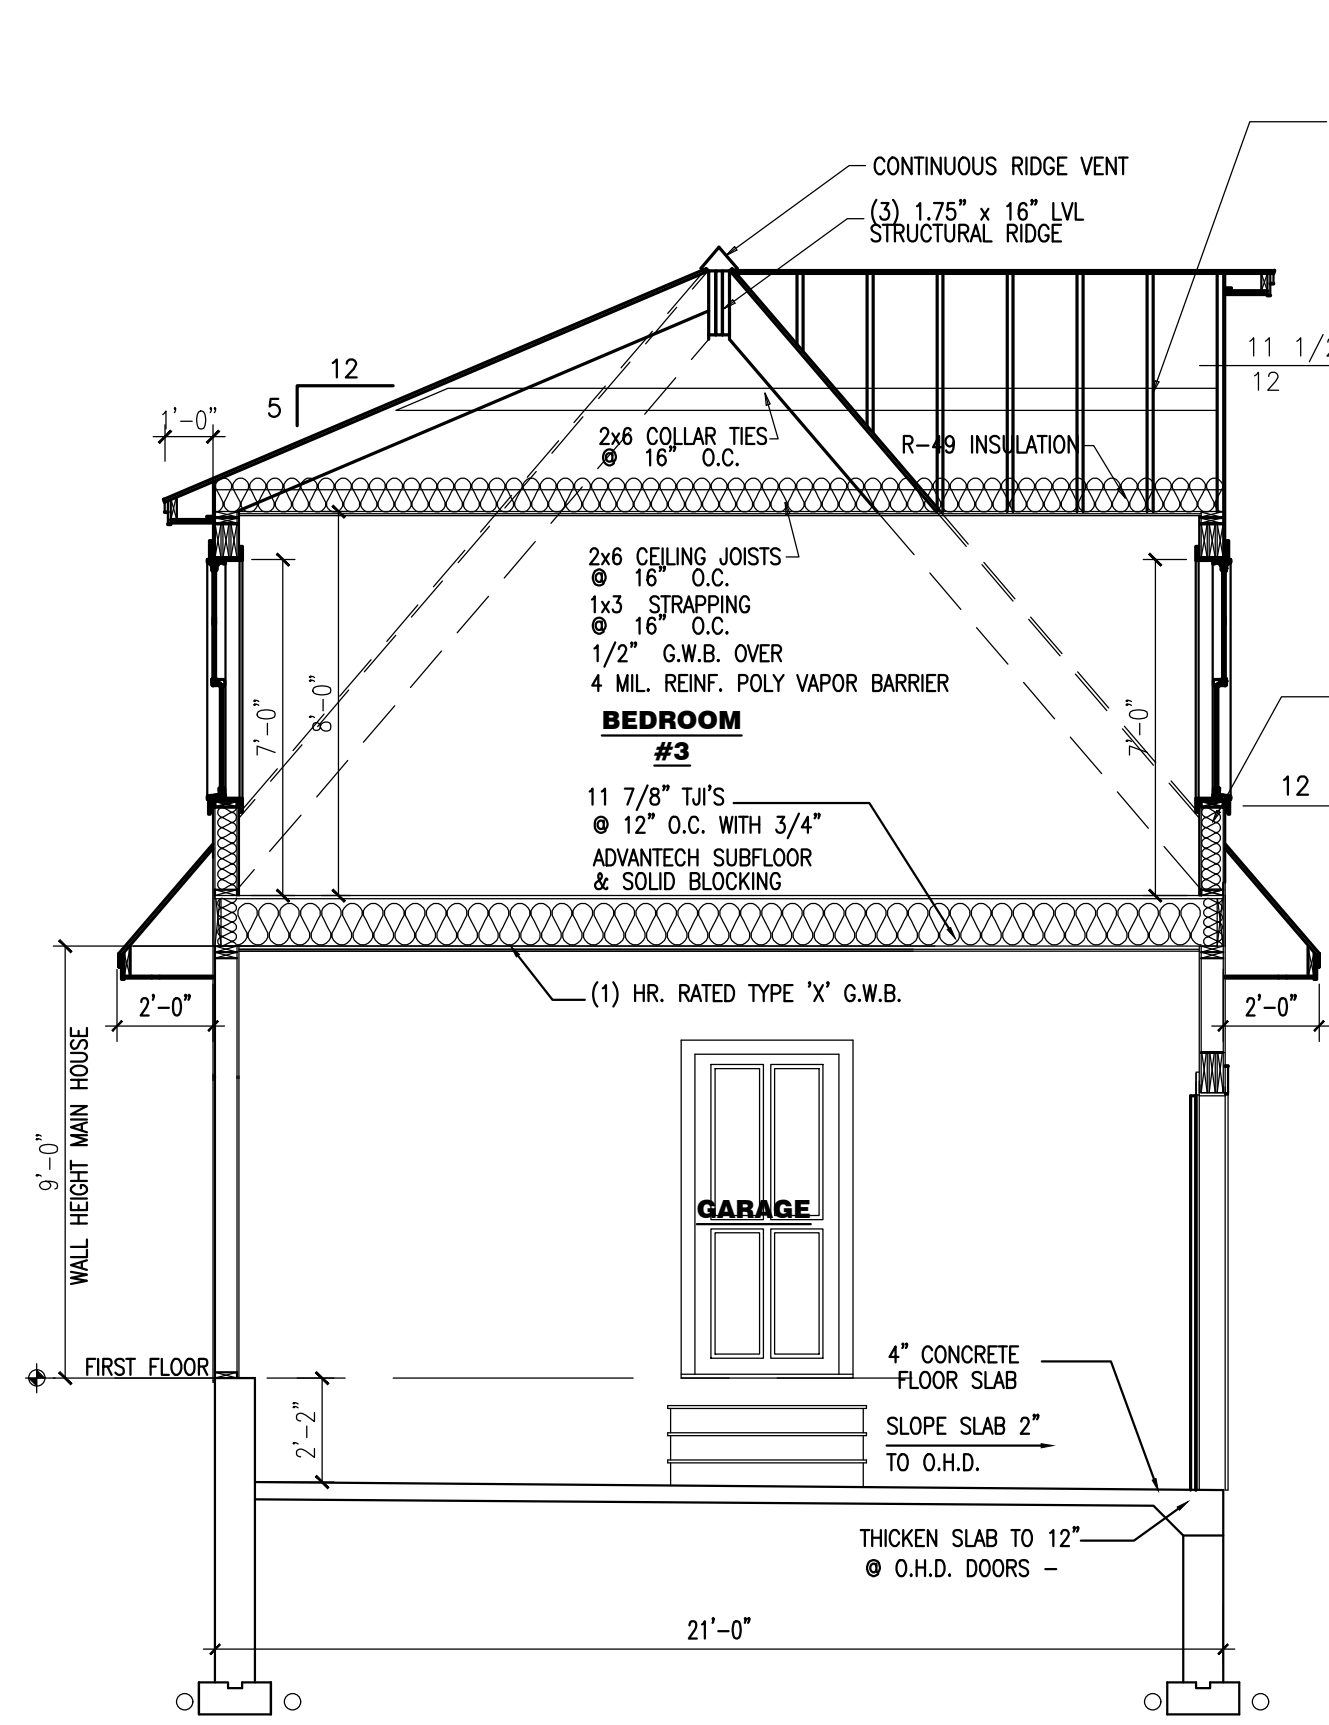

**1** BUILDING SECTION  
1/4" = 1'-0"

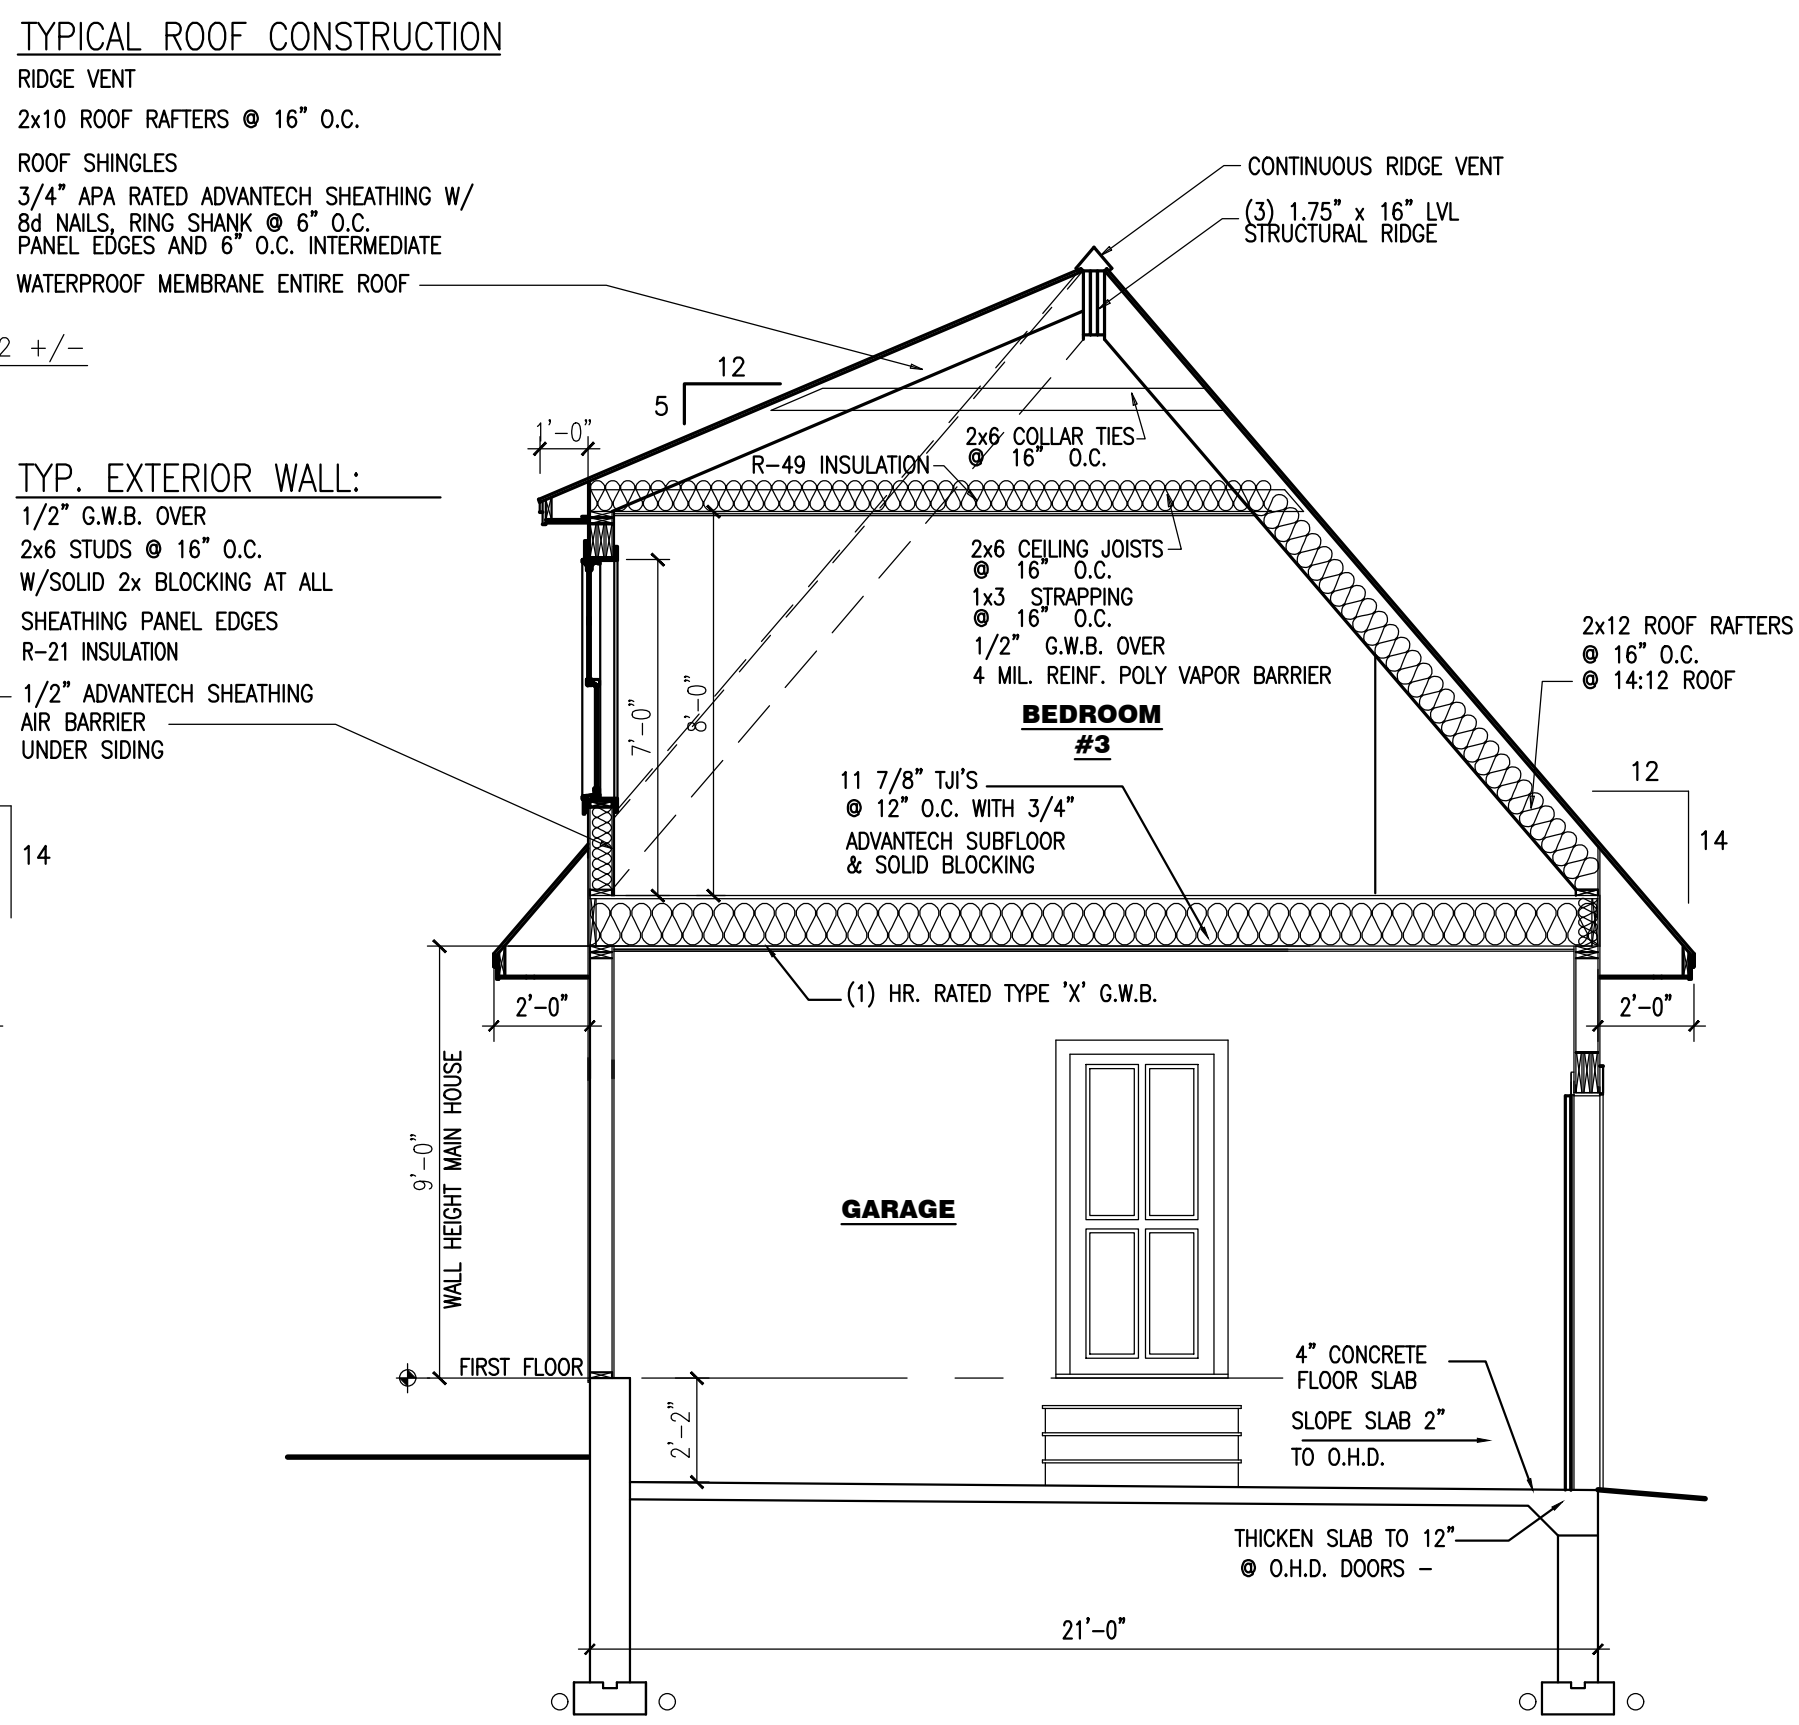

**2** BUILDING SECTION  
1/4" = 1'-0"

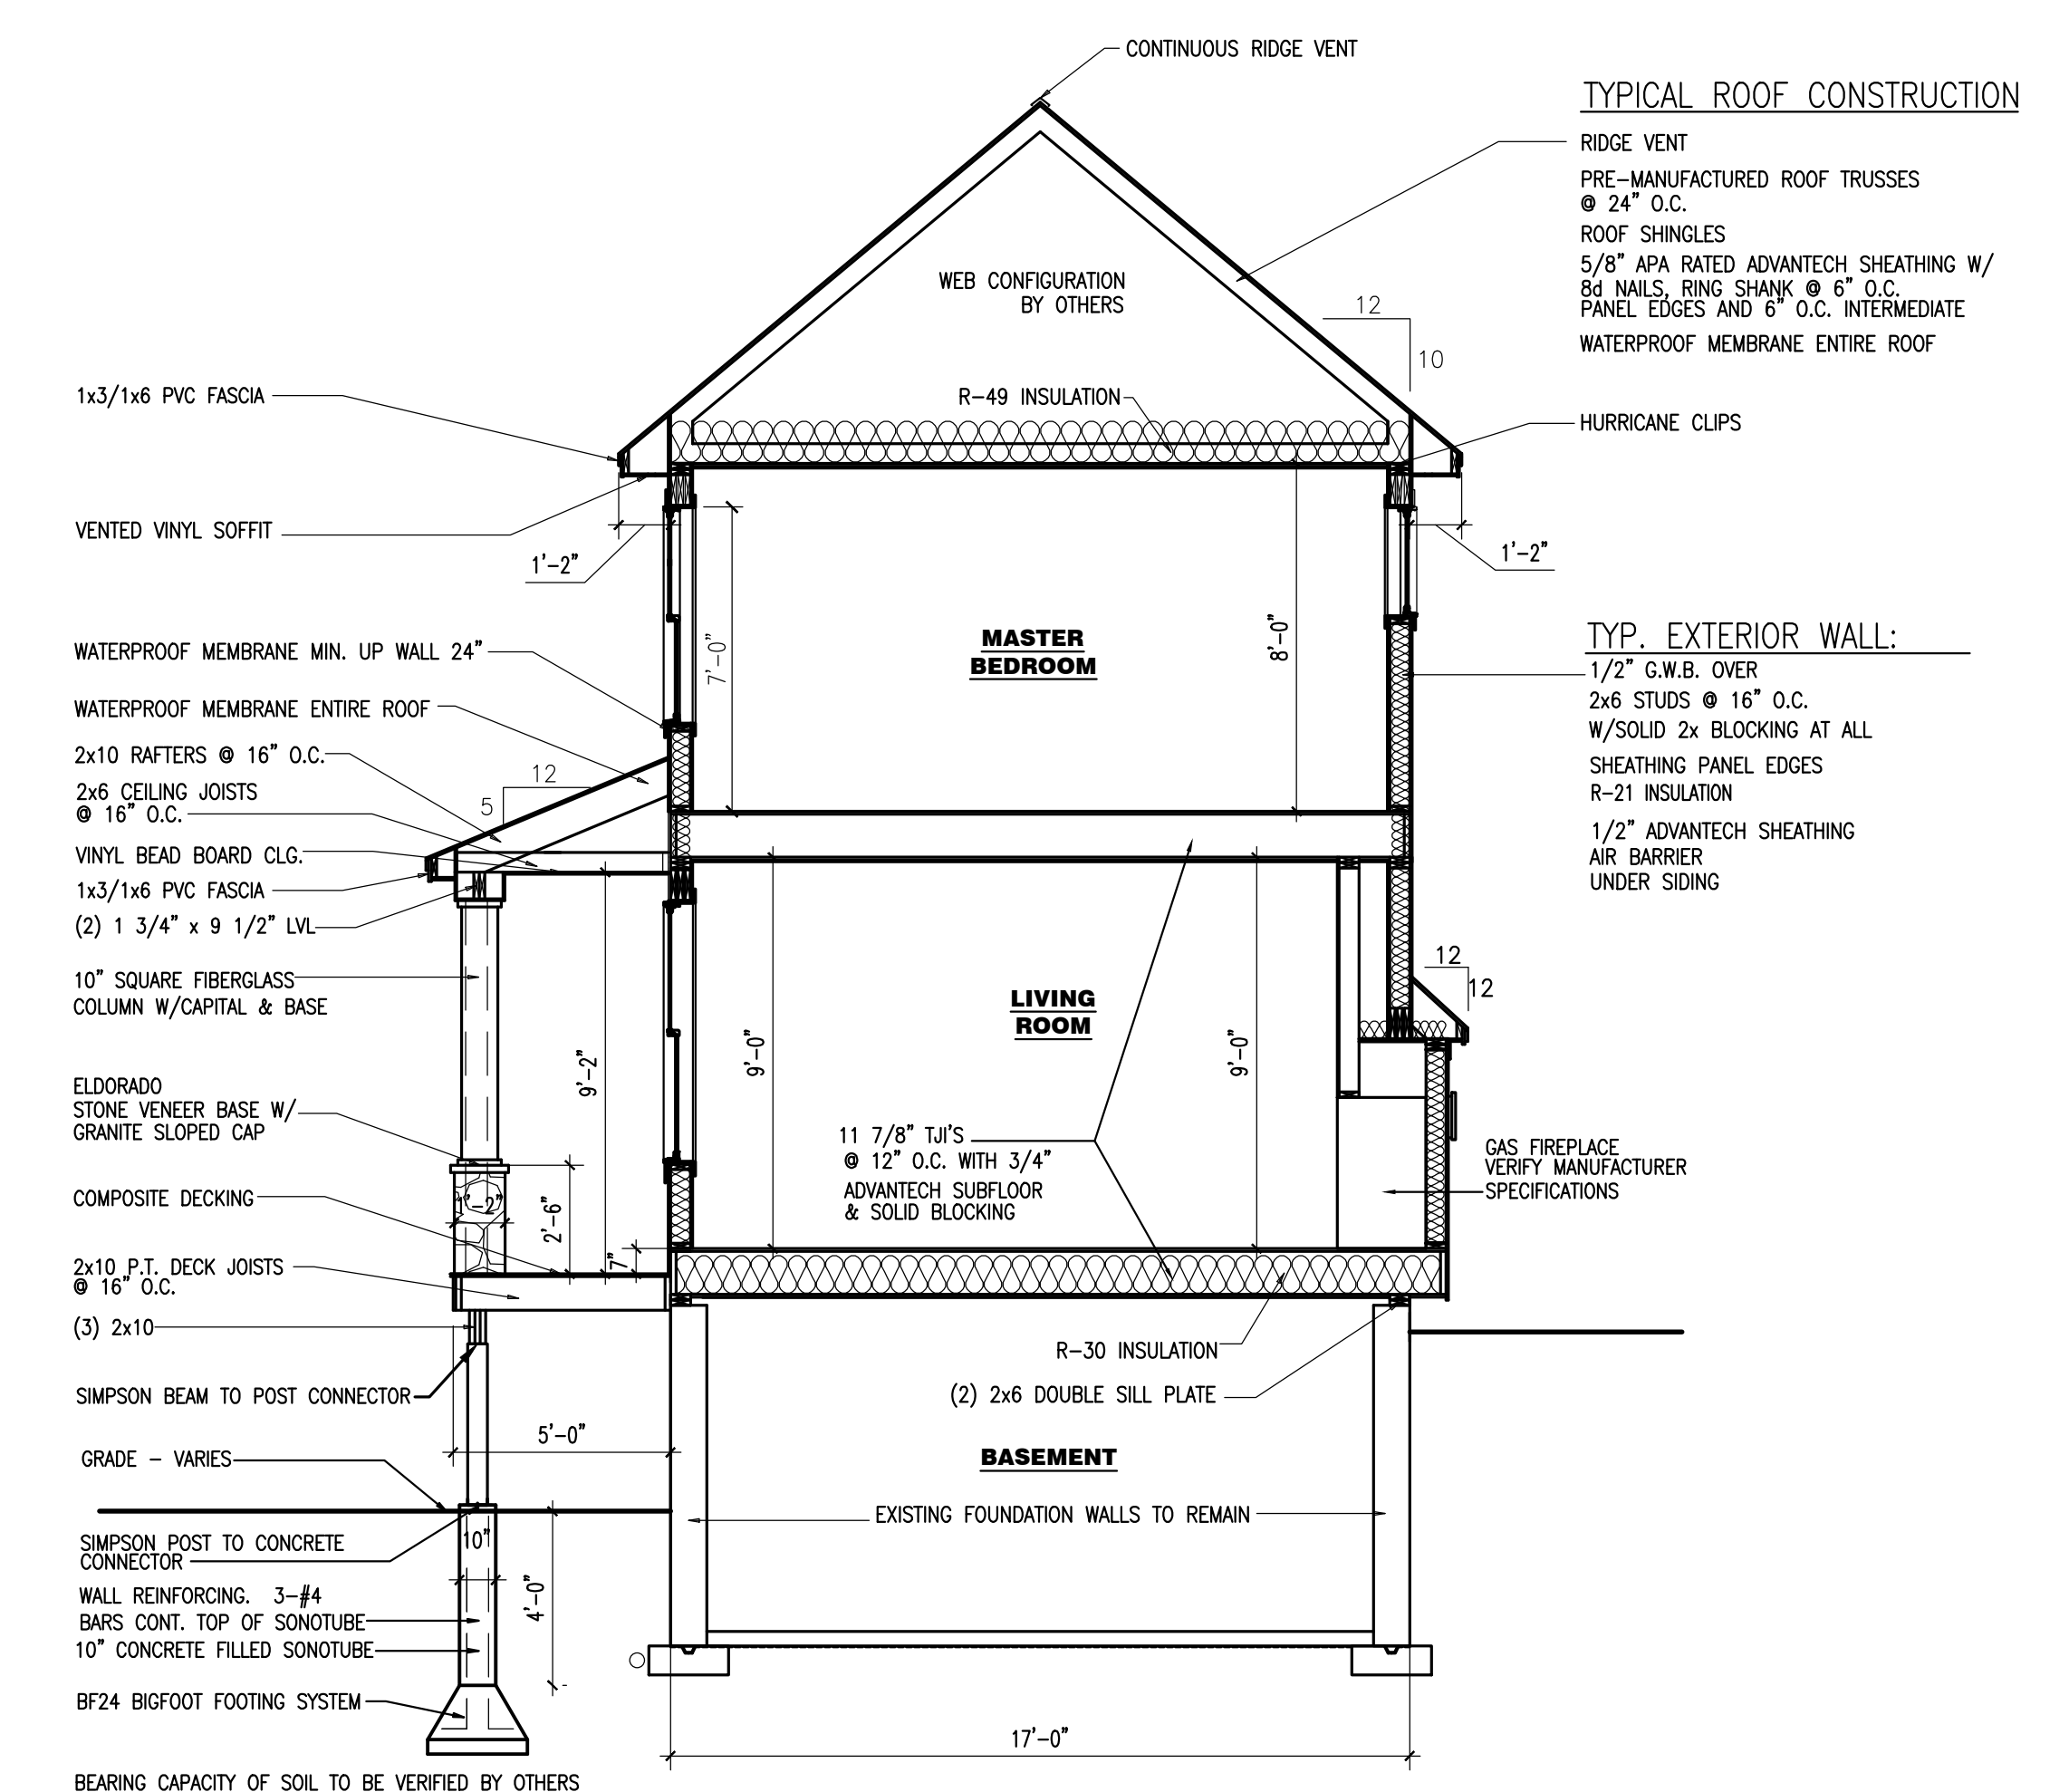

**3** BUILDING SECTION  
1/4" = 1'-0"

**NAPPI RESIDENCE**  
16 MORNING STREET  
PORTLAND, MAINE

REVISIONS	DATE	BY	DESCRIPTION
1	05-16-17	DLP	REMOVE # FROM GARAGE
	10-05-16	DLP	

DRAWN BY: DLP  
CHECKED BY: DLP  
DATE: 10-05-16  
ISSUED:

BUILDING SECTIONS

**A3**

SCALE: AS NOTED