



Stair way and landing
to be obscured by lattice

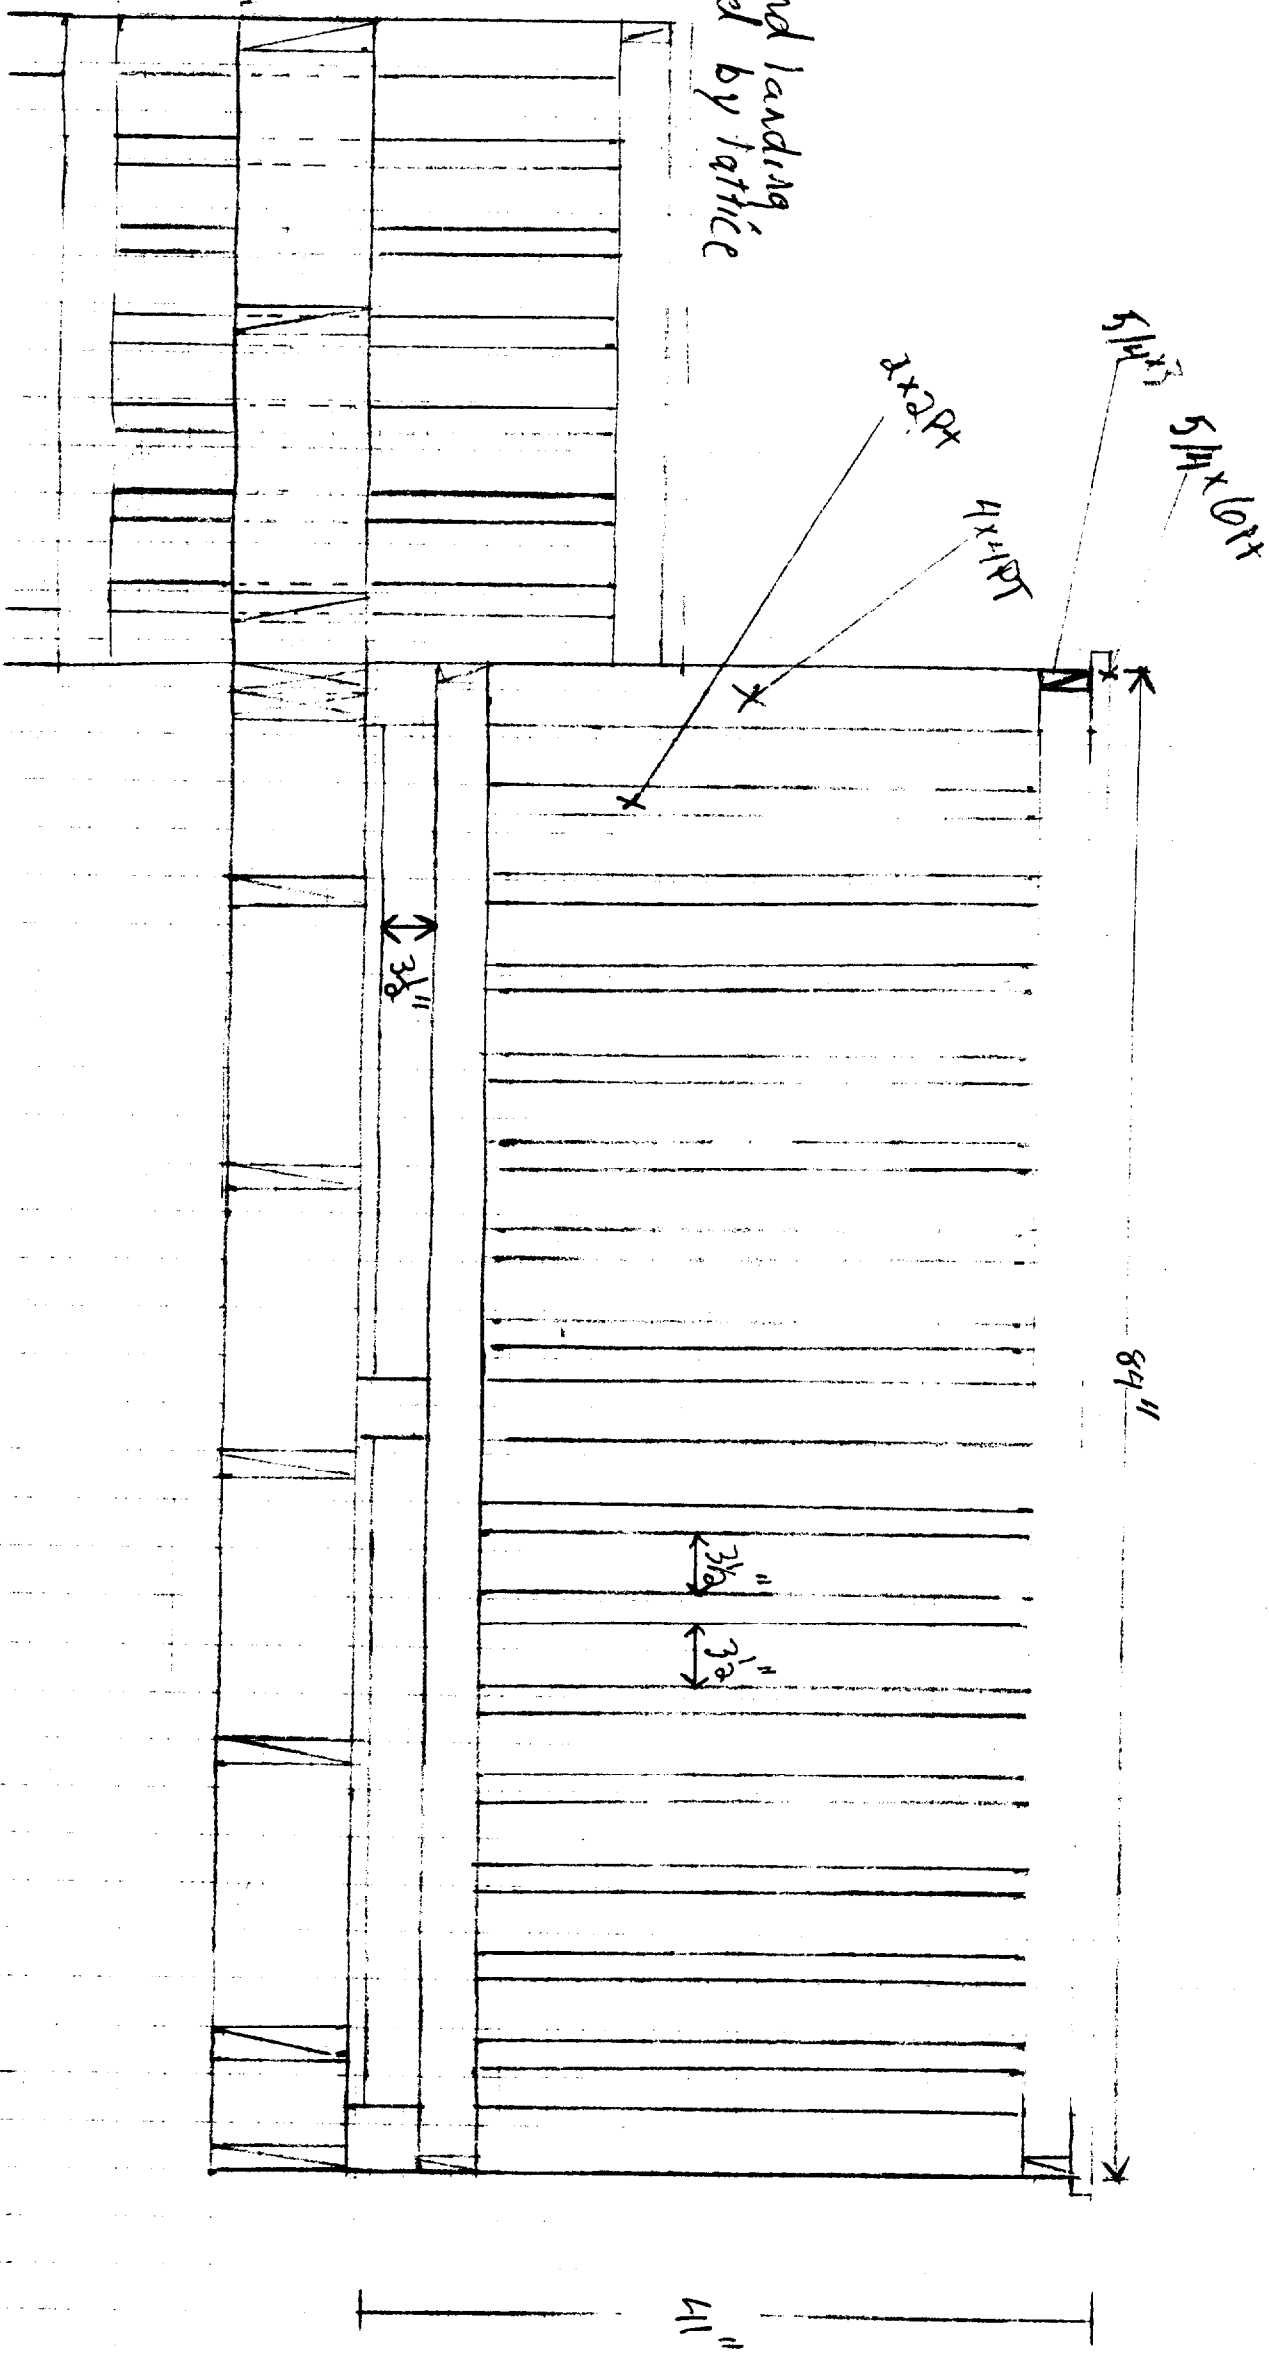

Stair way and landing
to be obscured by lattice

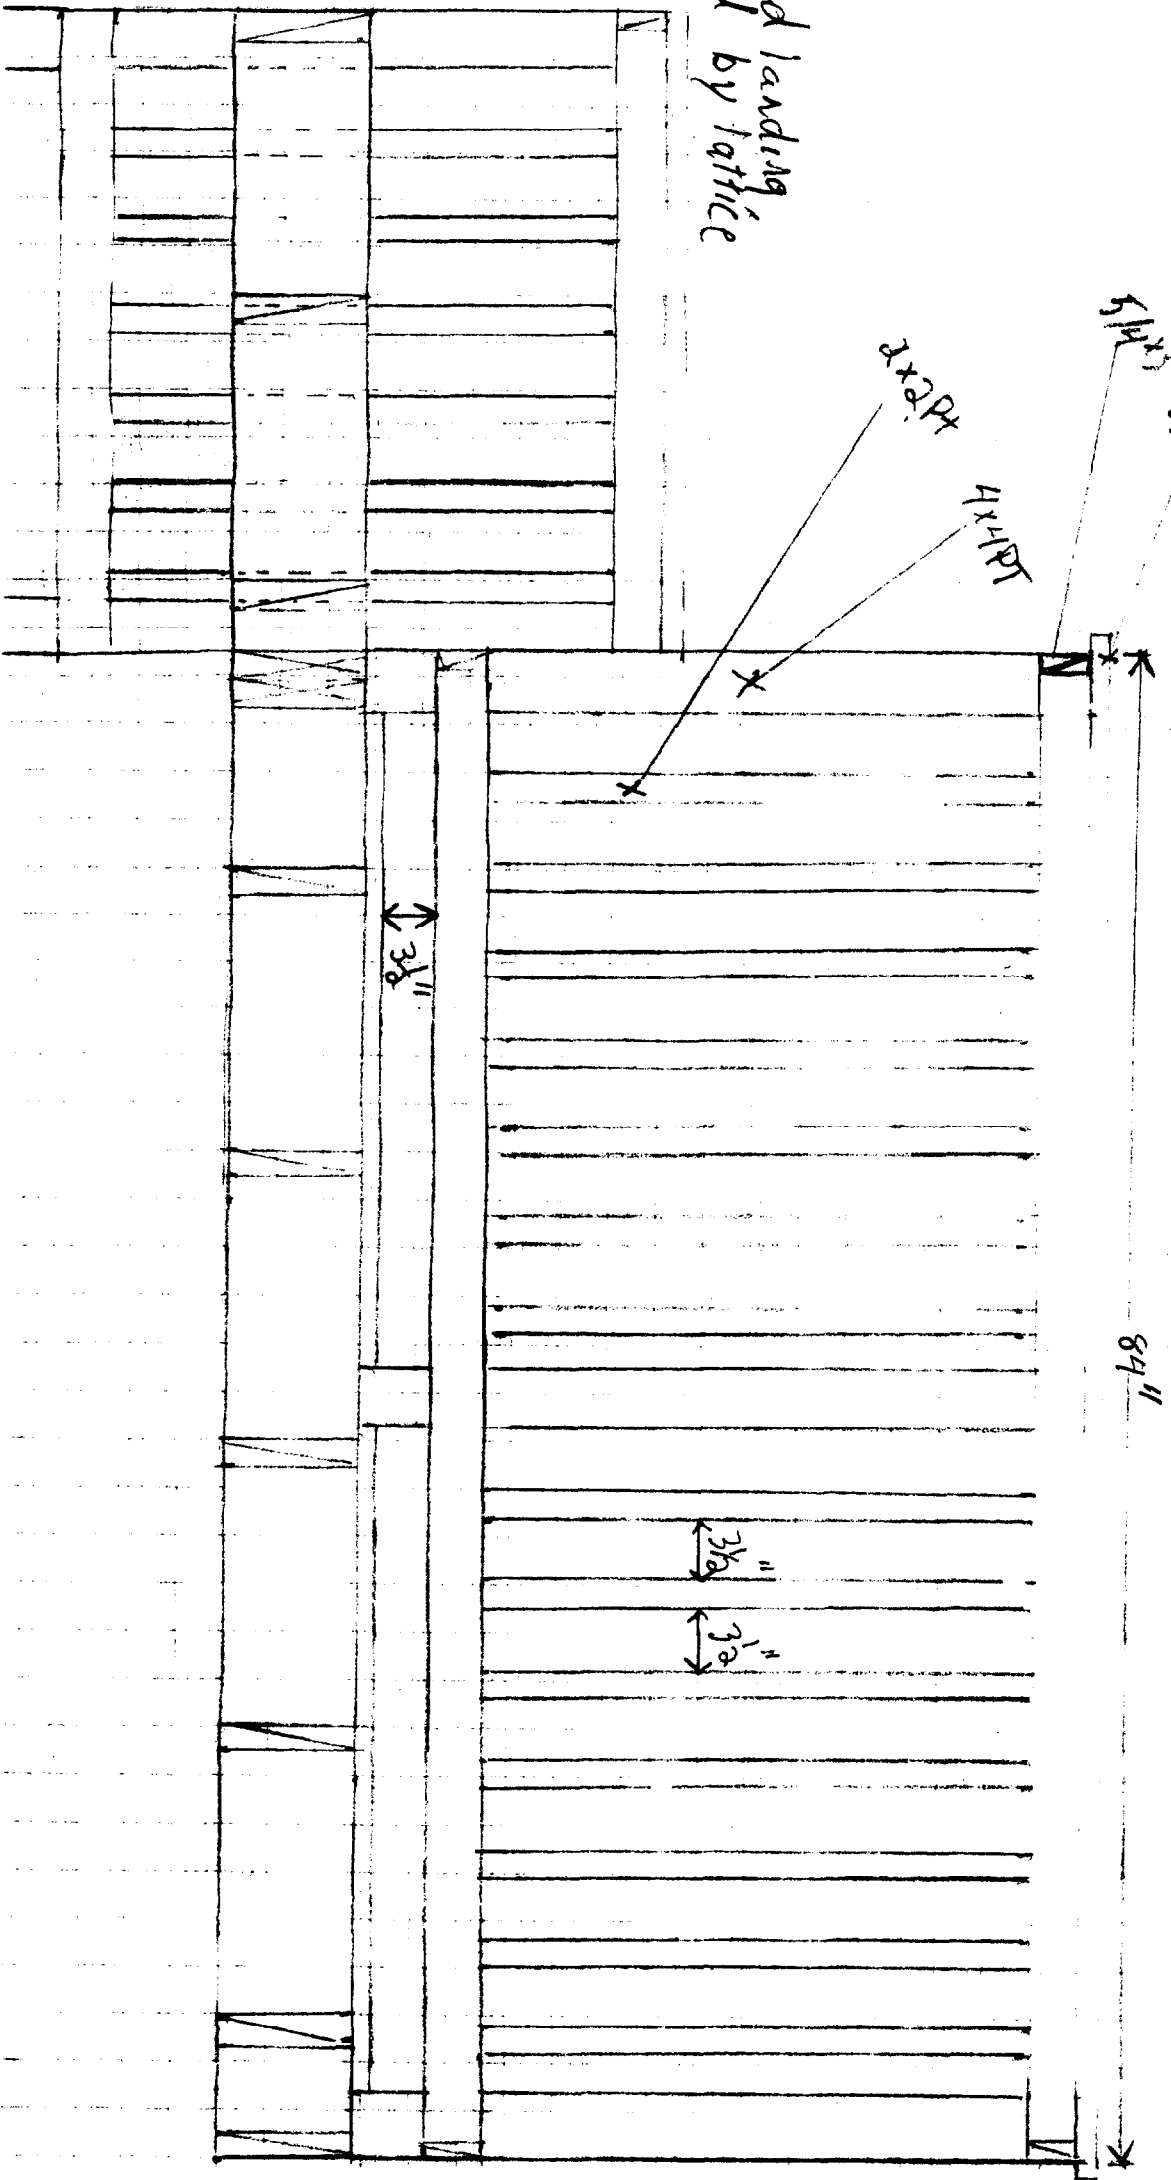

5/4 x 3
5/4 x 6 ft

4 x 4 ft
2 x 2 ft

84"

41"

38"

3 3/8"

3 3/8"