


FRAMING Plan.

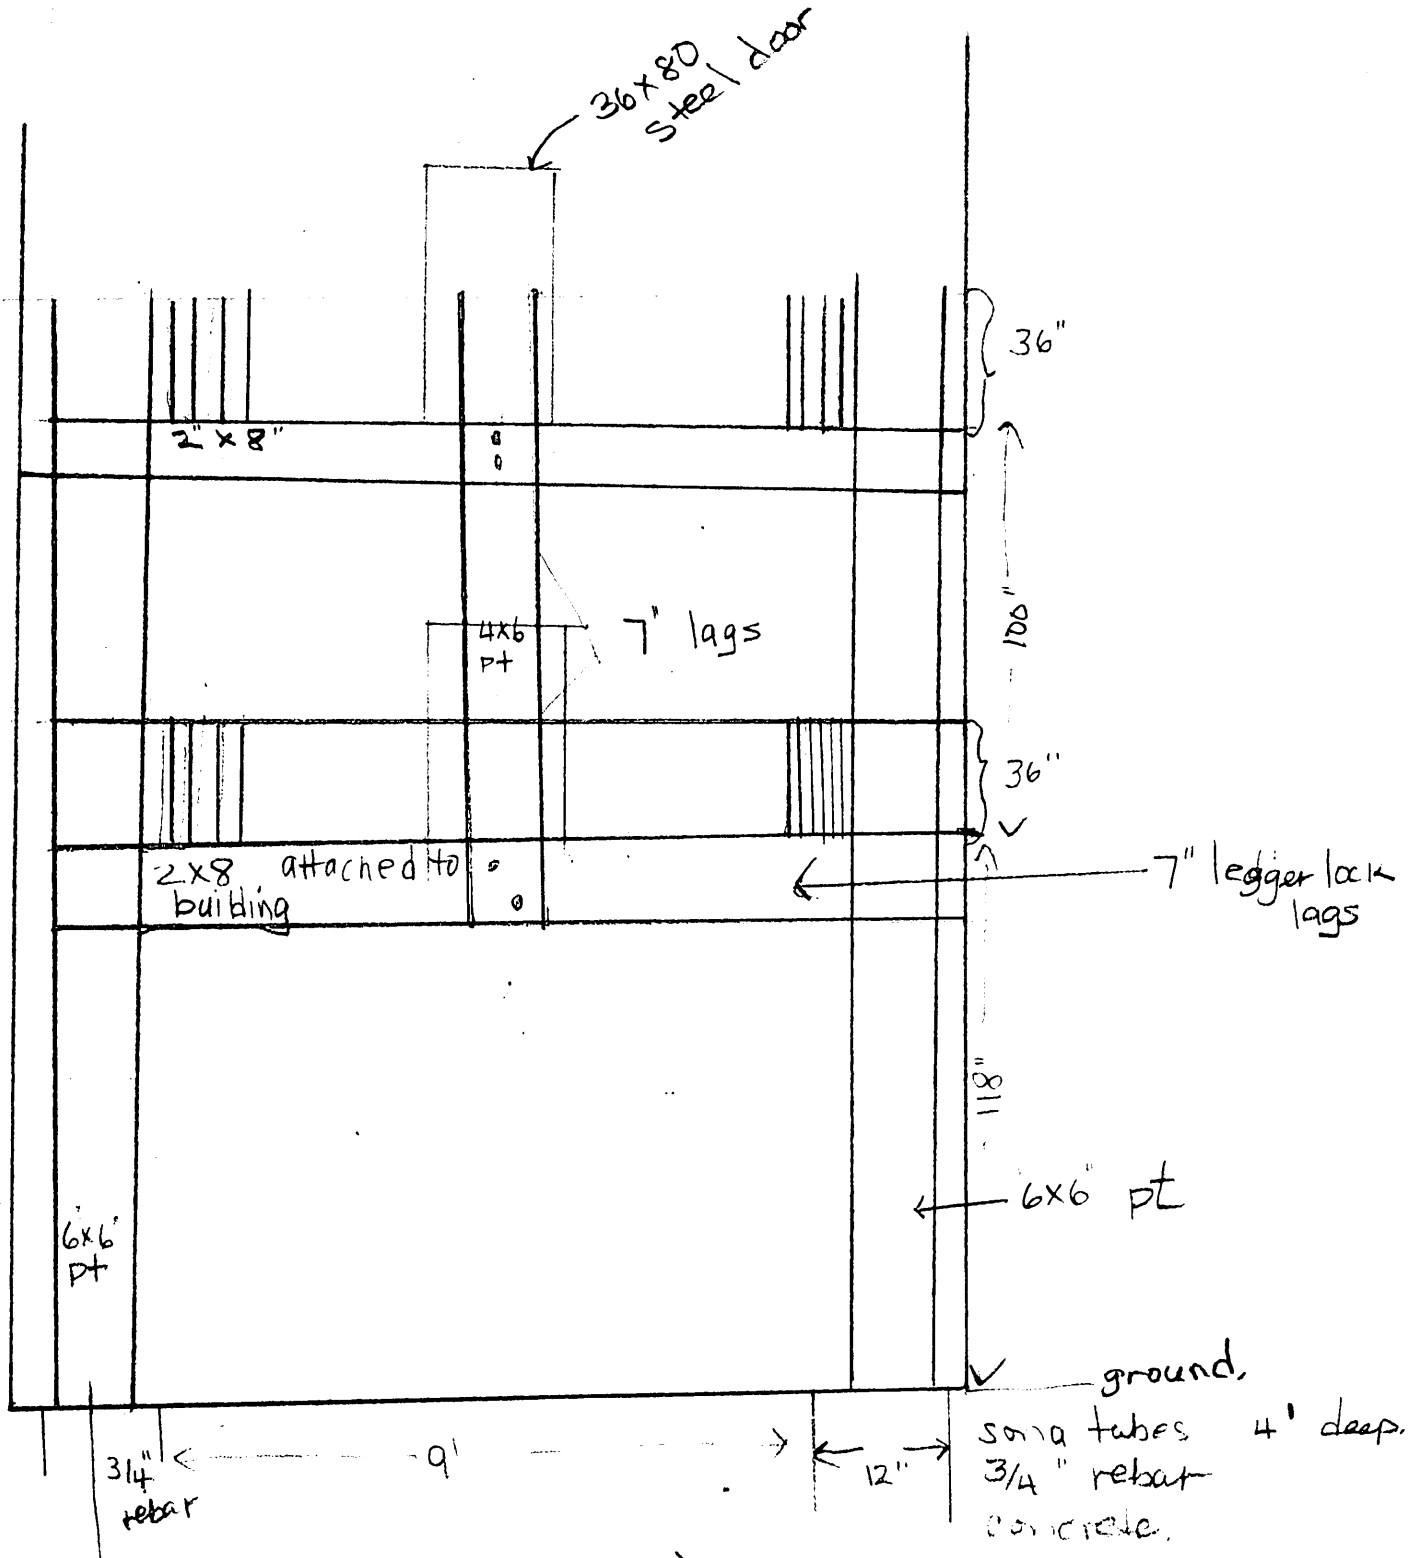

flashing OVER BOTH ledgers (2x8 pt)
 7" ledger lags USE 16 penny galvanized.
 girder size 3x8 span 9'
 joist size 2x8 16 o/c
 Joist hangers
 decking 5/4 pt.

Ballisters 1 1/4"
 3 3/4" o/c
 Railing height 36"
 SWAY blocks on deck.