



FRAMING PLAN.

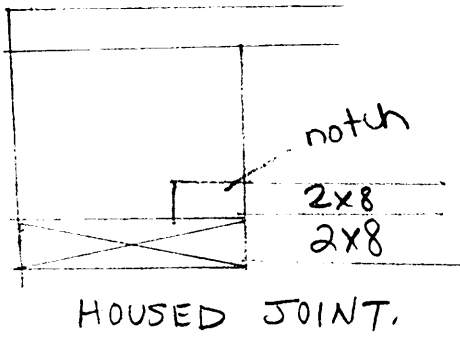

Remove existing window
Install new door in existing
opening. NO structural
framing required.
36x80 Steel door

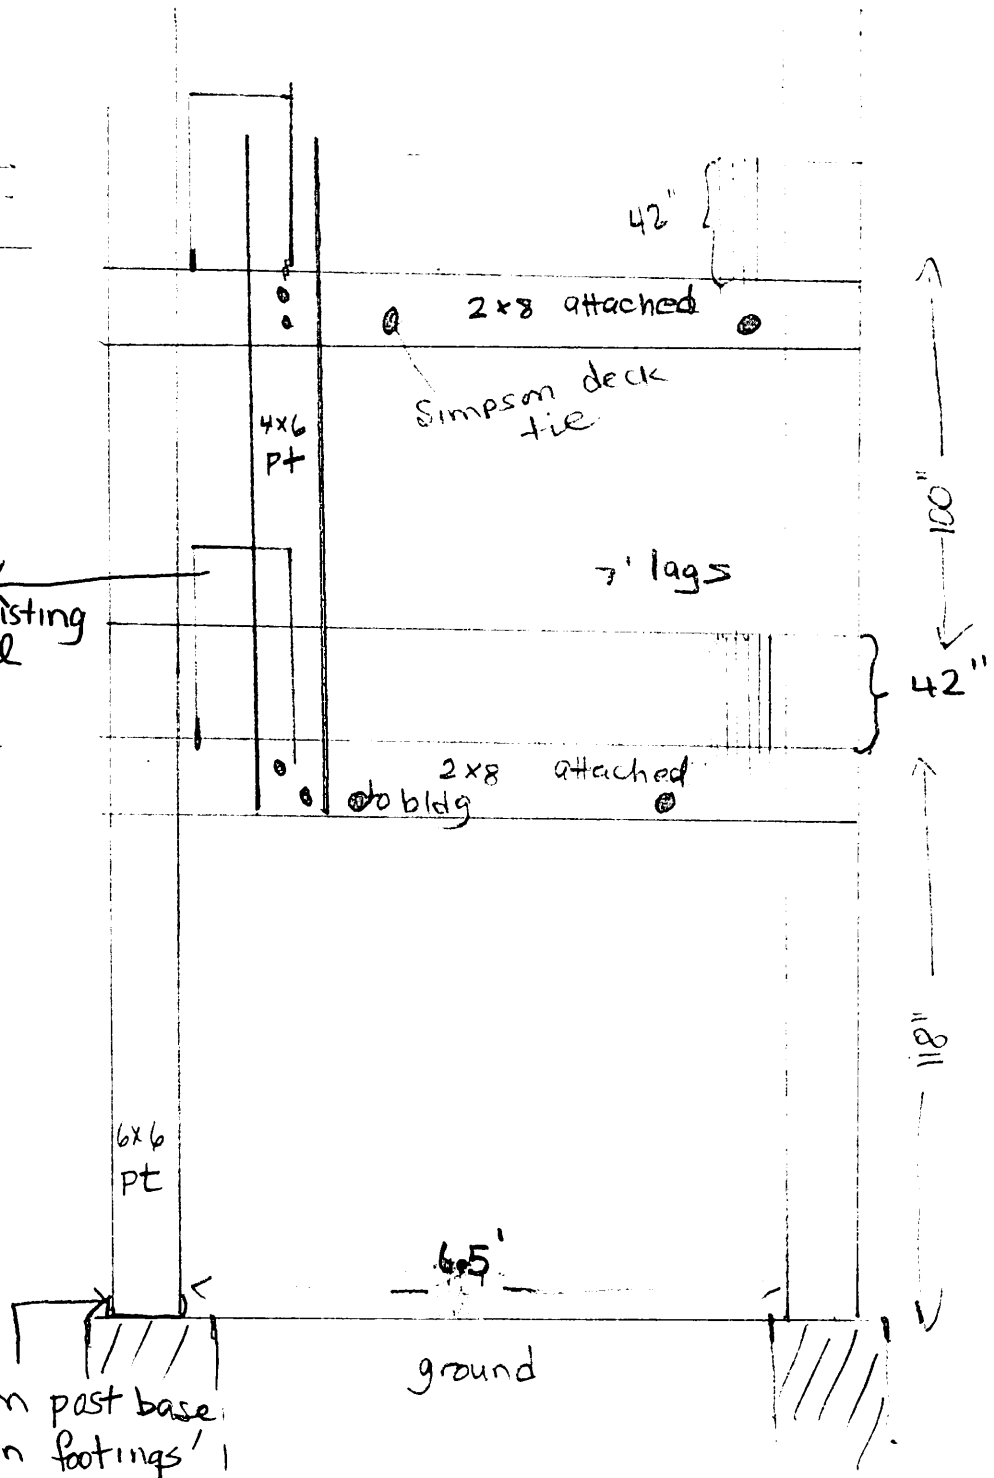

flashing over both ledgers (2x8 pt)
7" ledger lags - use 16 penny galvanized
girder size 3x8 pt, sit on top of 6x6 - built up beam - span 7'
JOIST SIZE 2x18 16 o/c