



FRAMING PLAN (

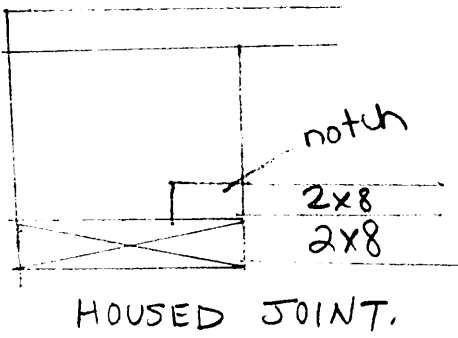

Remove existing window
Install new door in existing opening. NO structural framing required.
36 x 80 Steel door

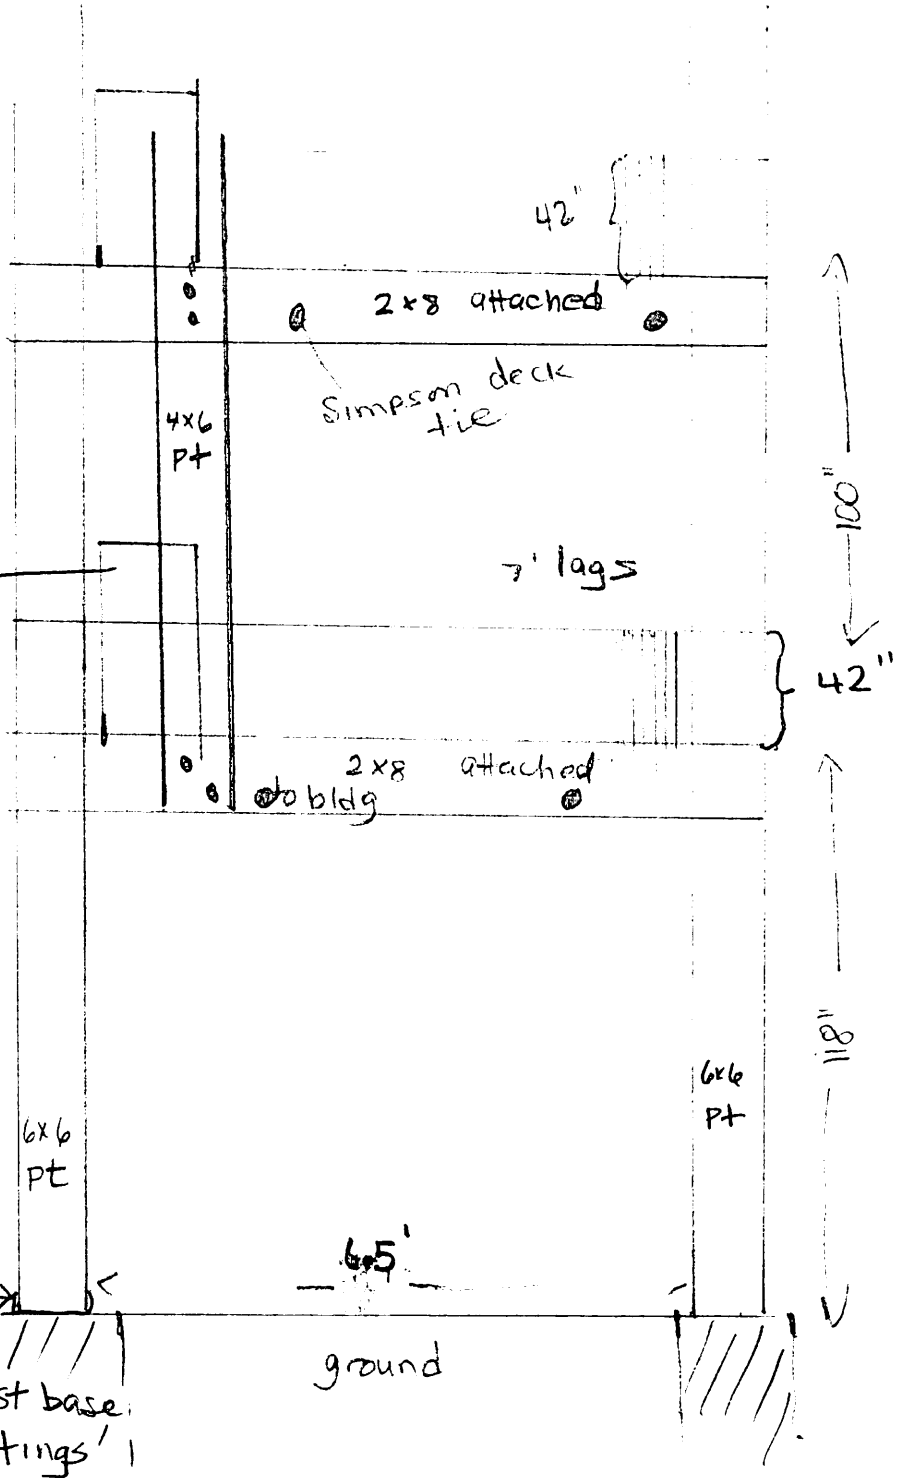

Ballusters 1 1/4" (w) spacing
3 3/4" o/c

flashing over both ledgers (2x8 pt)
7" ledger lags - use 16 penny galvanized
girder size 3x8 pt, sit on top of 6x6 - built up beam - span 7'
JOIST SIZE 2x18 16 o/c
RAILING HEIGHT 42"