




49 DARTMOUTH STREET
PORTLAND, MAINE 04101
207-775-1059
www.pdtarch.com

**COPYRIGHT 2012
PDT Architects**
Reuse or reproduction of
the contents of this document is not
permitted without written
permission of PDT Architects.

ADAMS SCHOOL REDEVELOPMENT
Portland, Maine

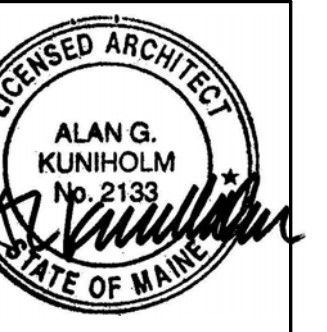

JOB NO.
08-056





DRWN. CHK
Checker

SCALE:
1 1/2" = 1'-0"

ISSUE
5 MARCH 2012


TITLE
EXTERIOR
DETAILS

SHEET
A501

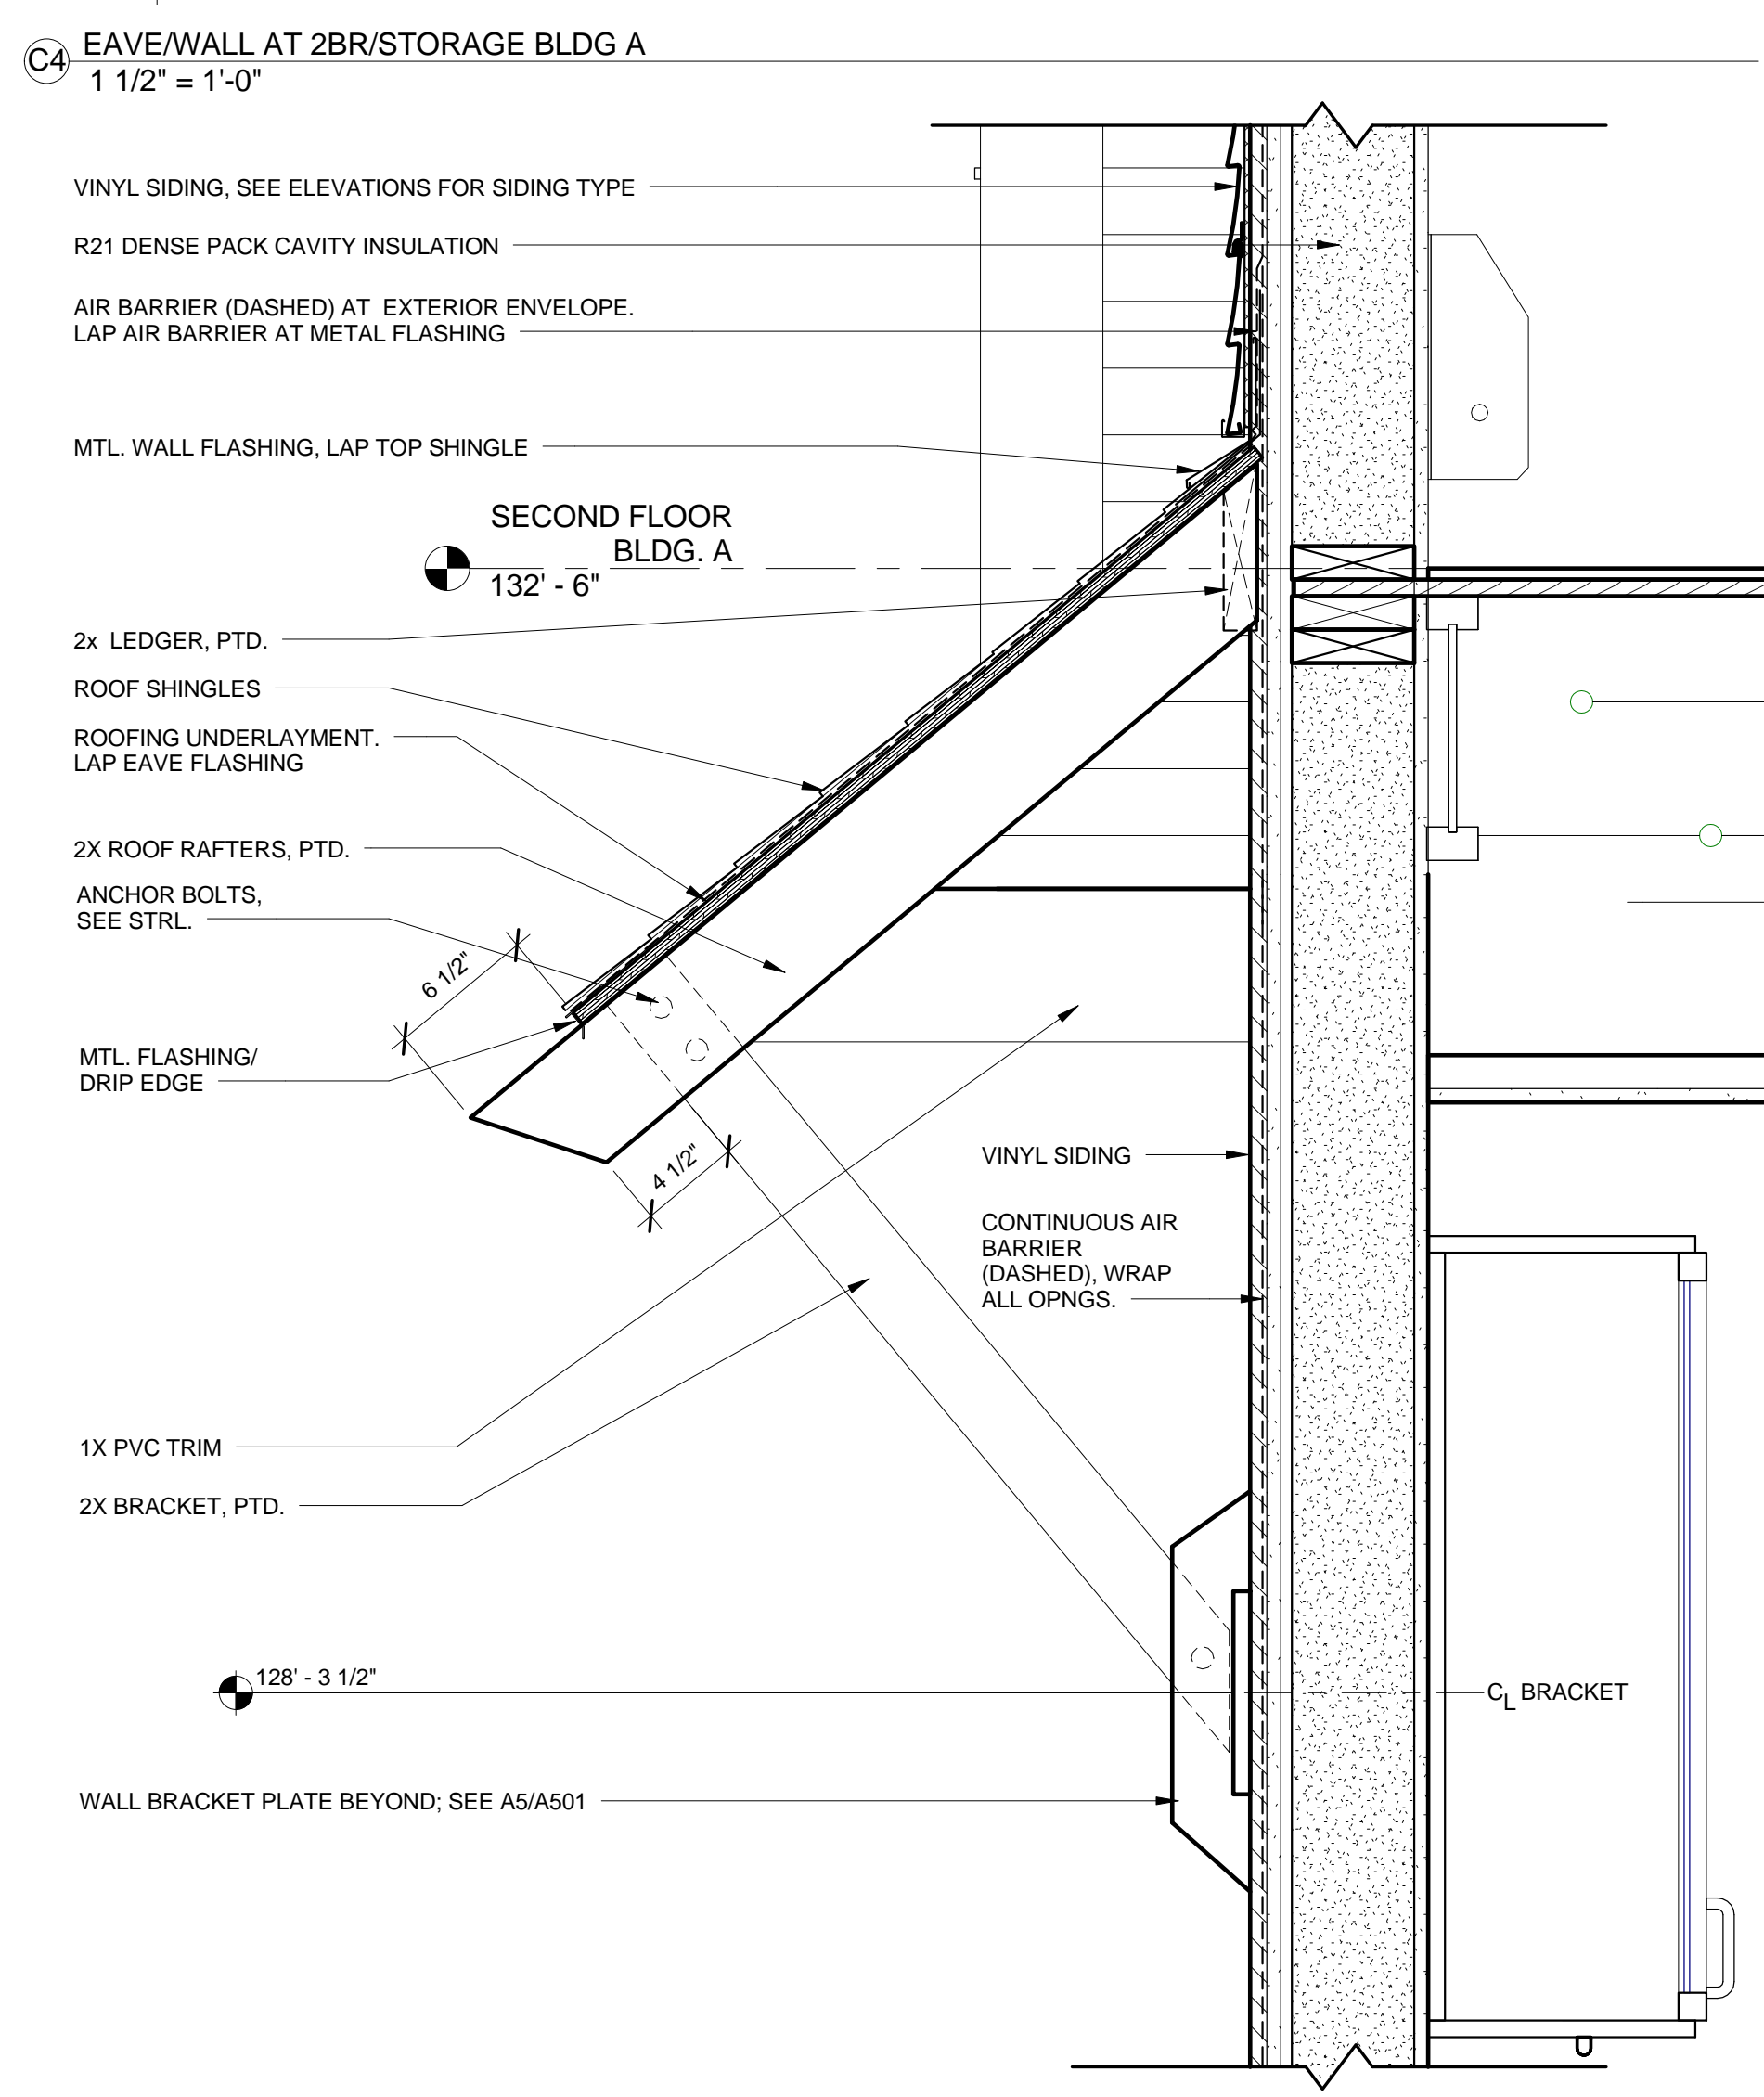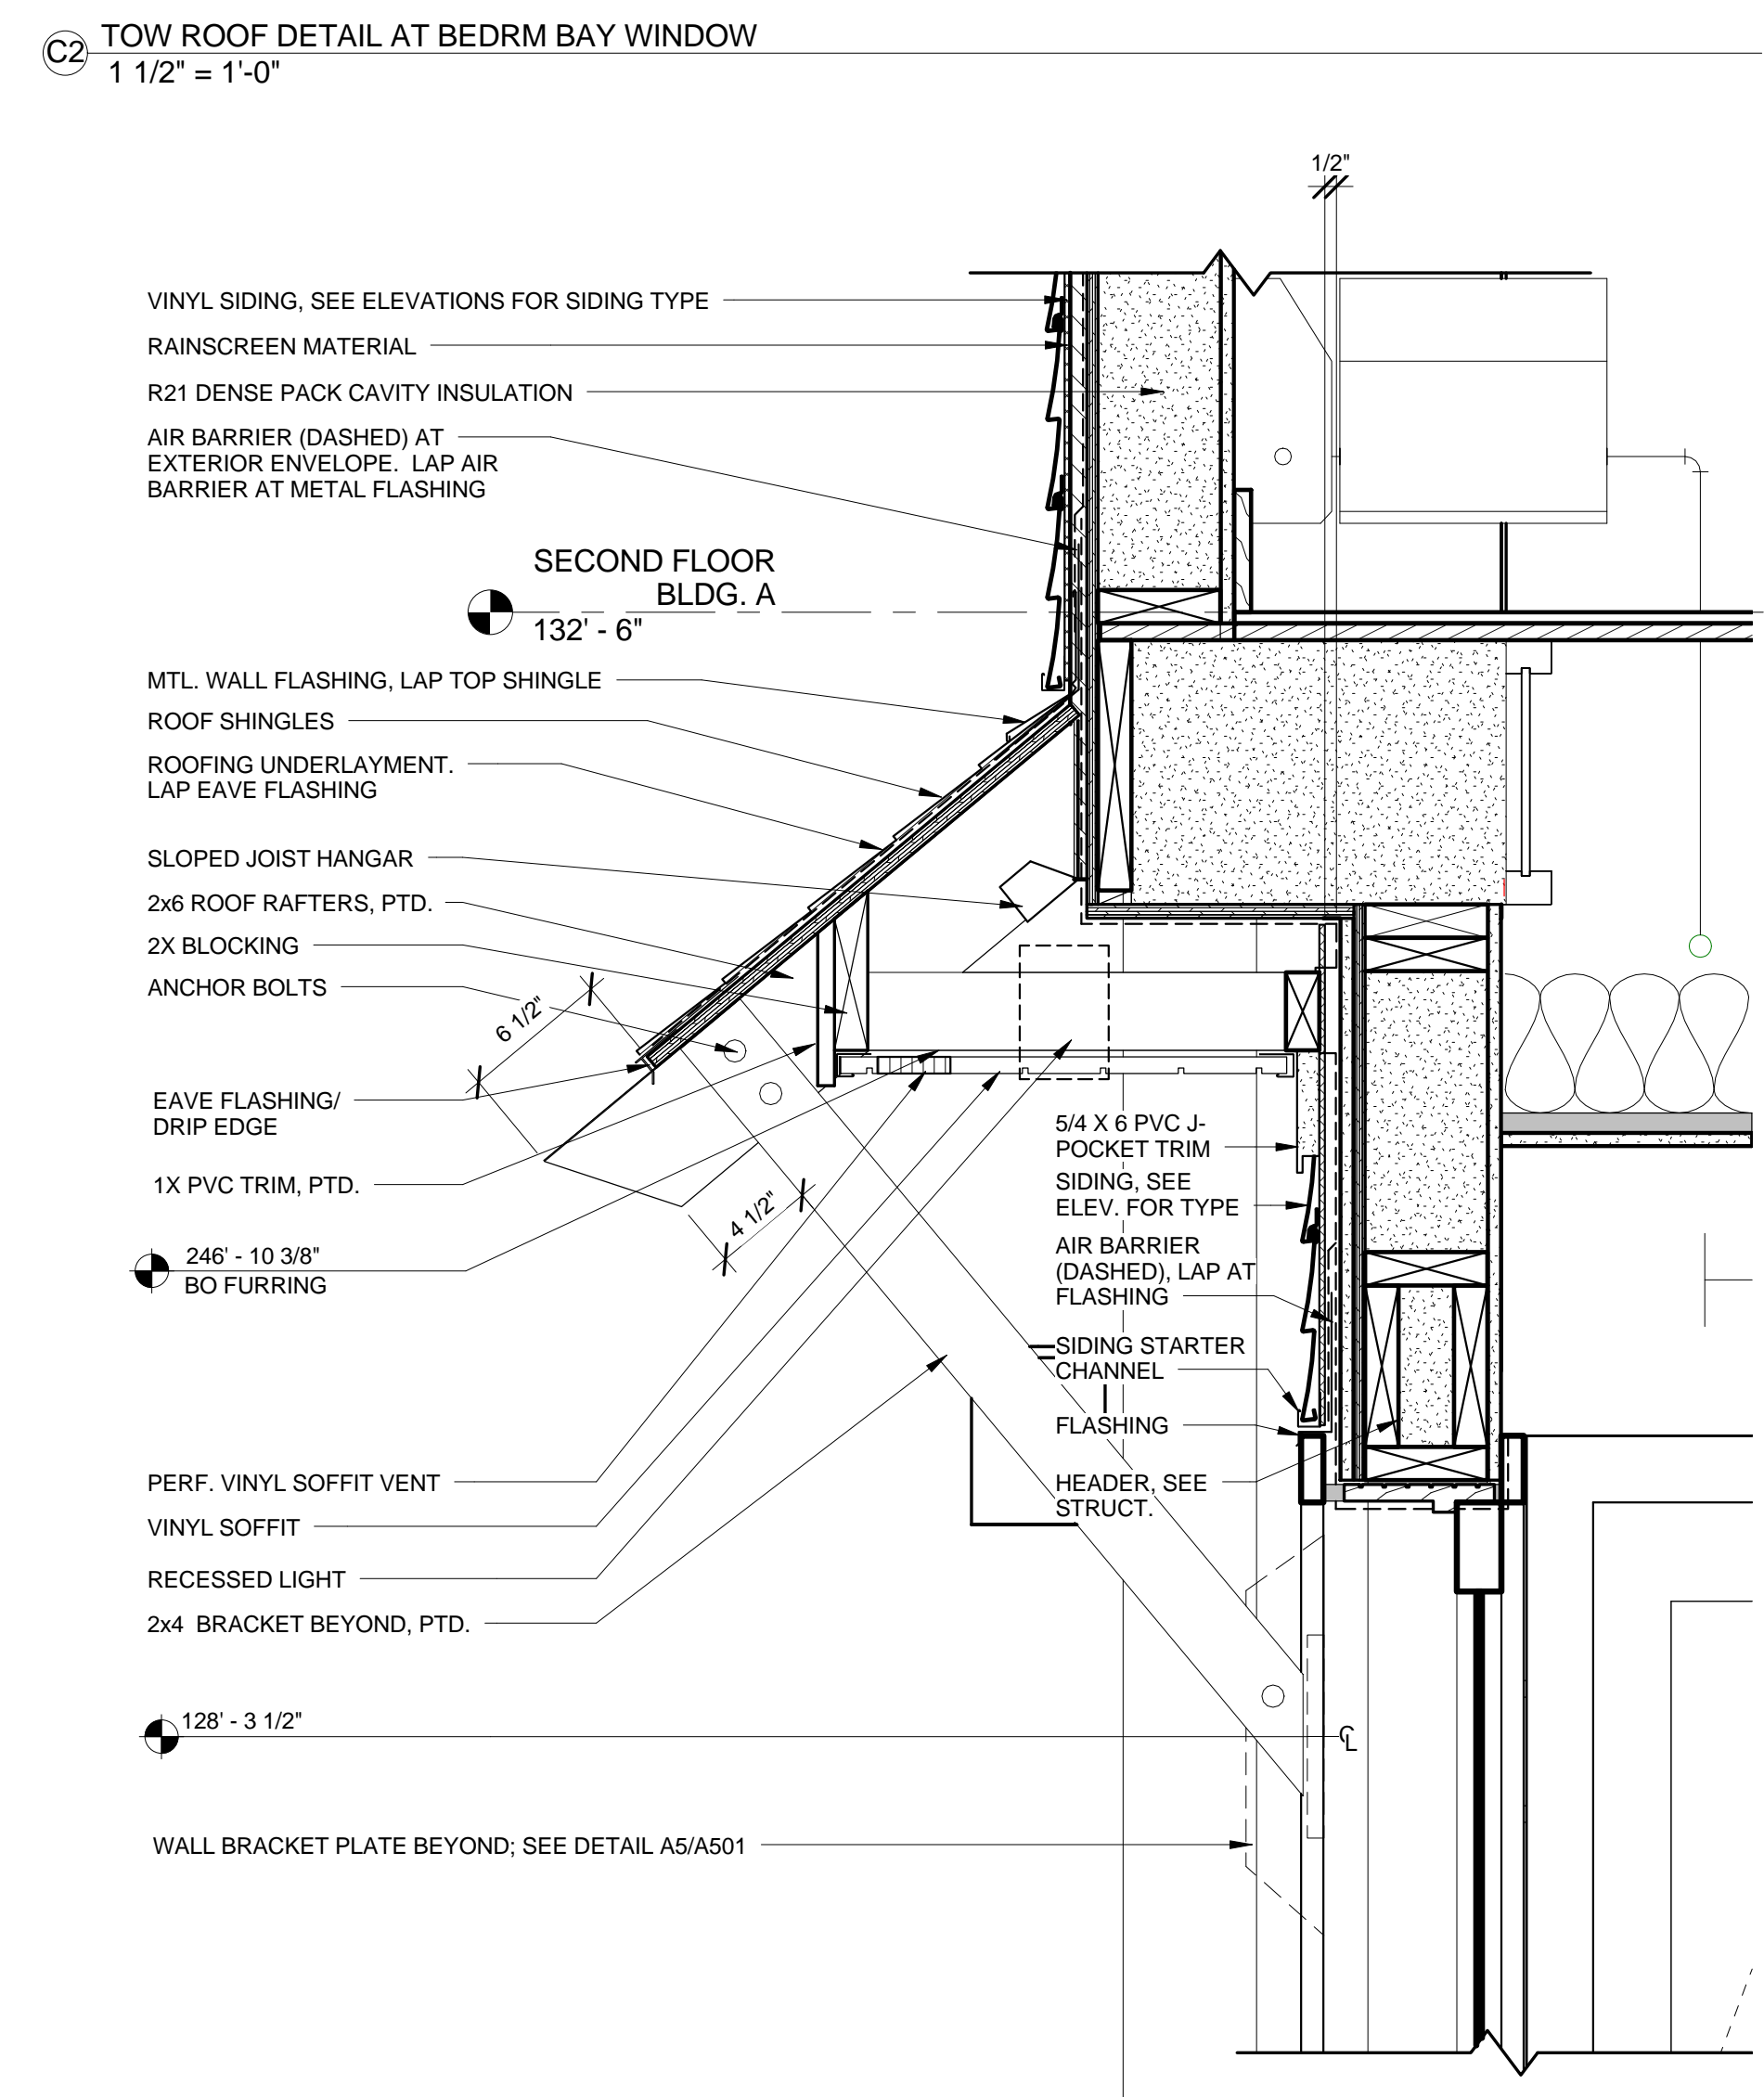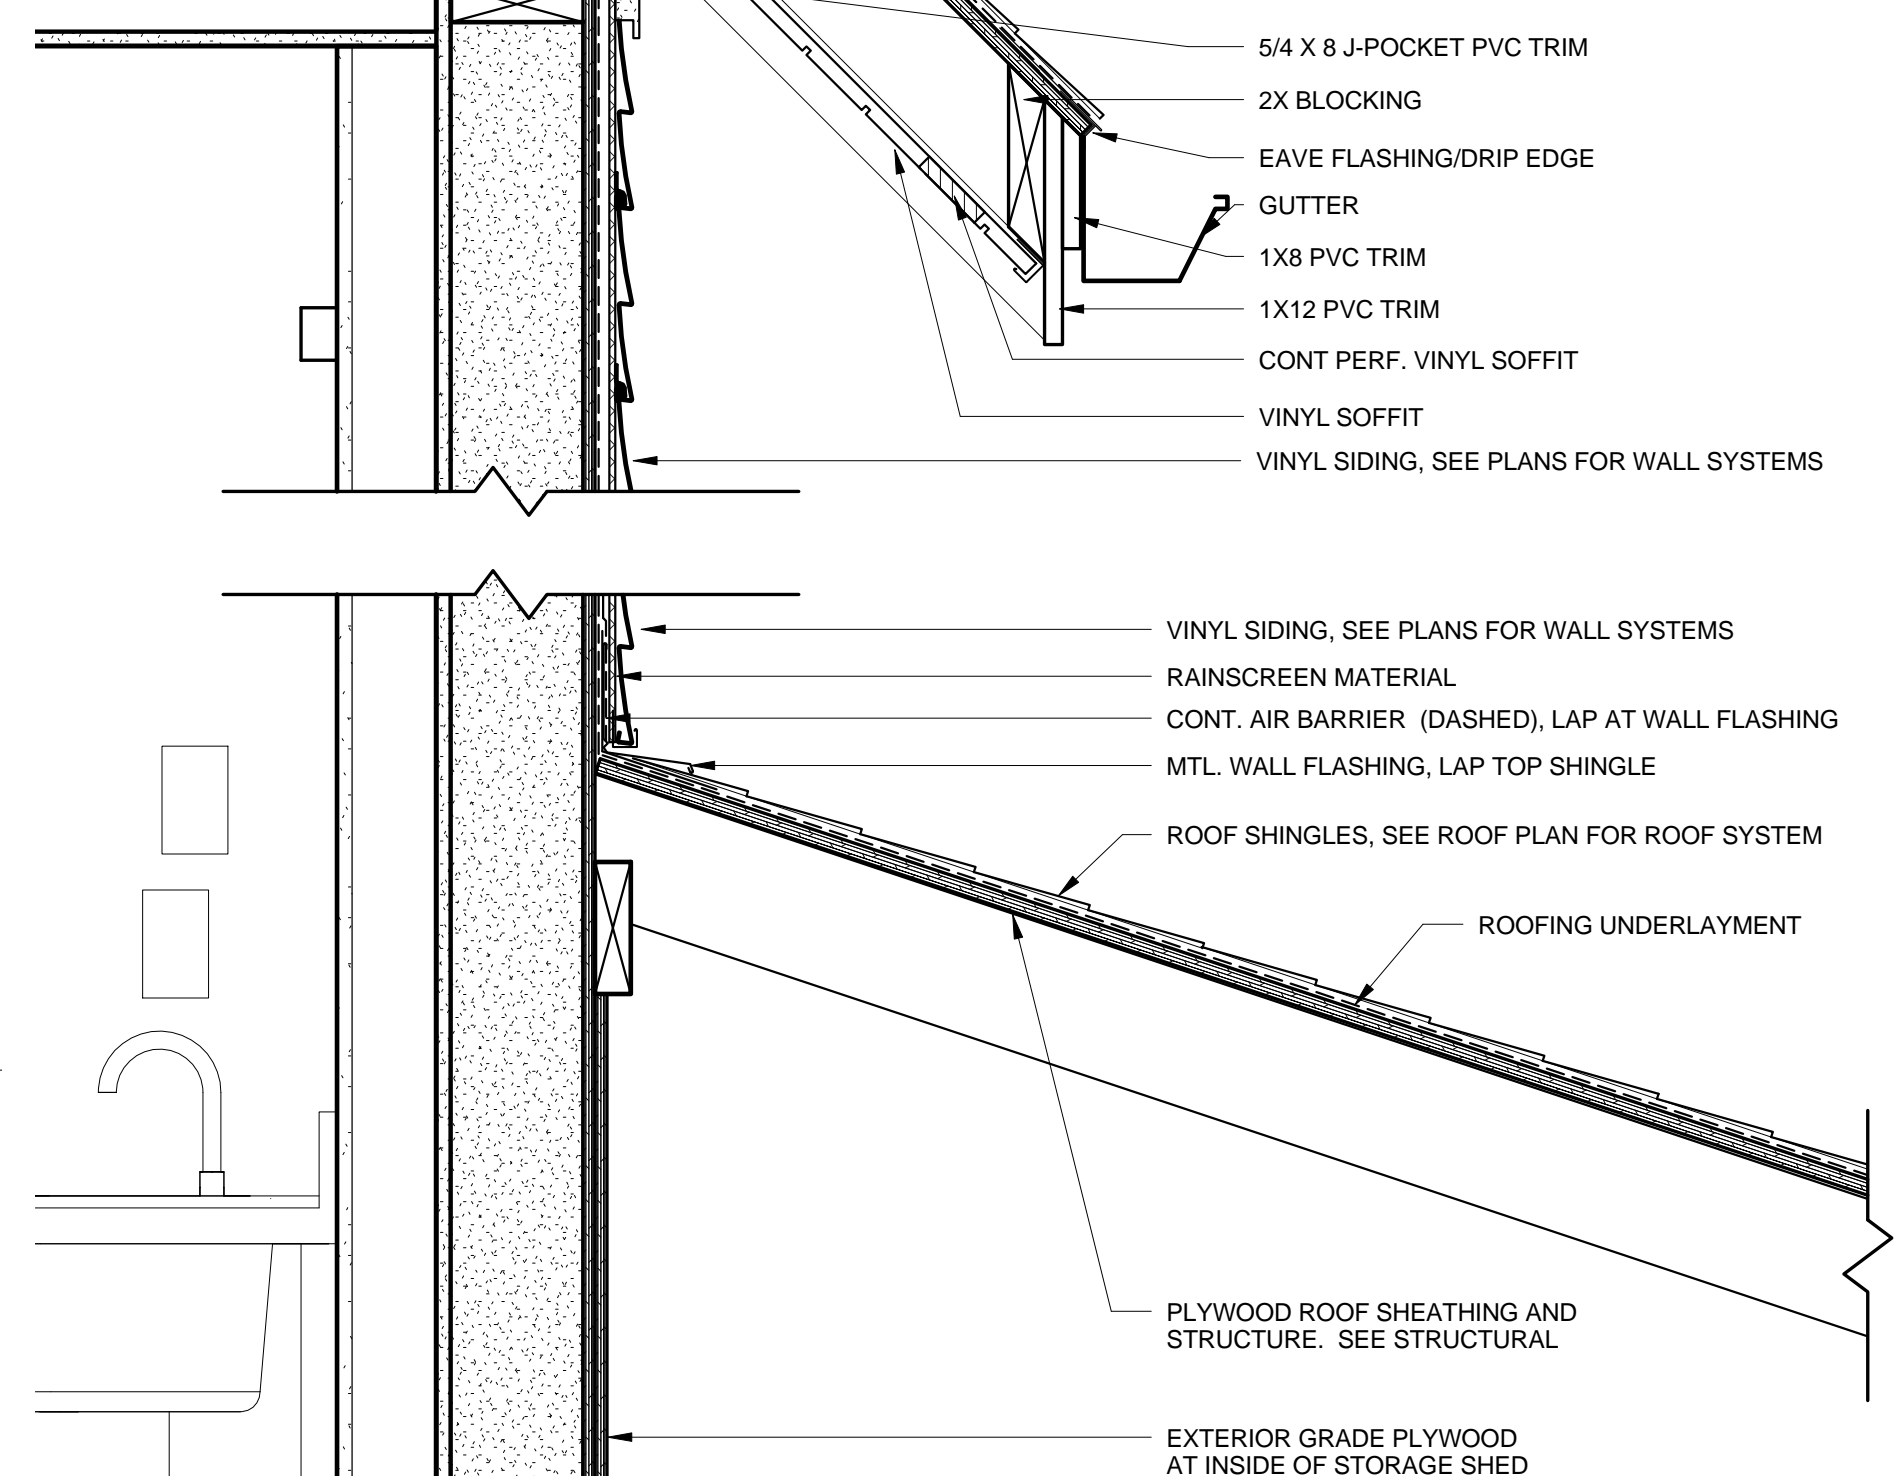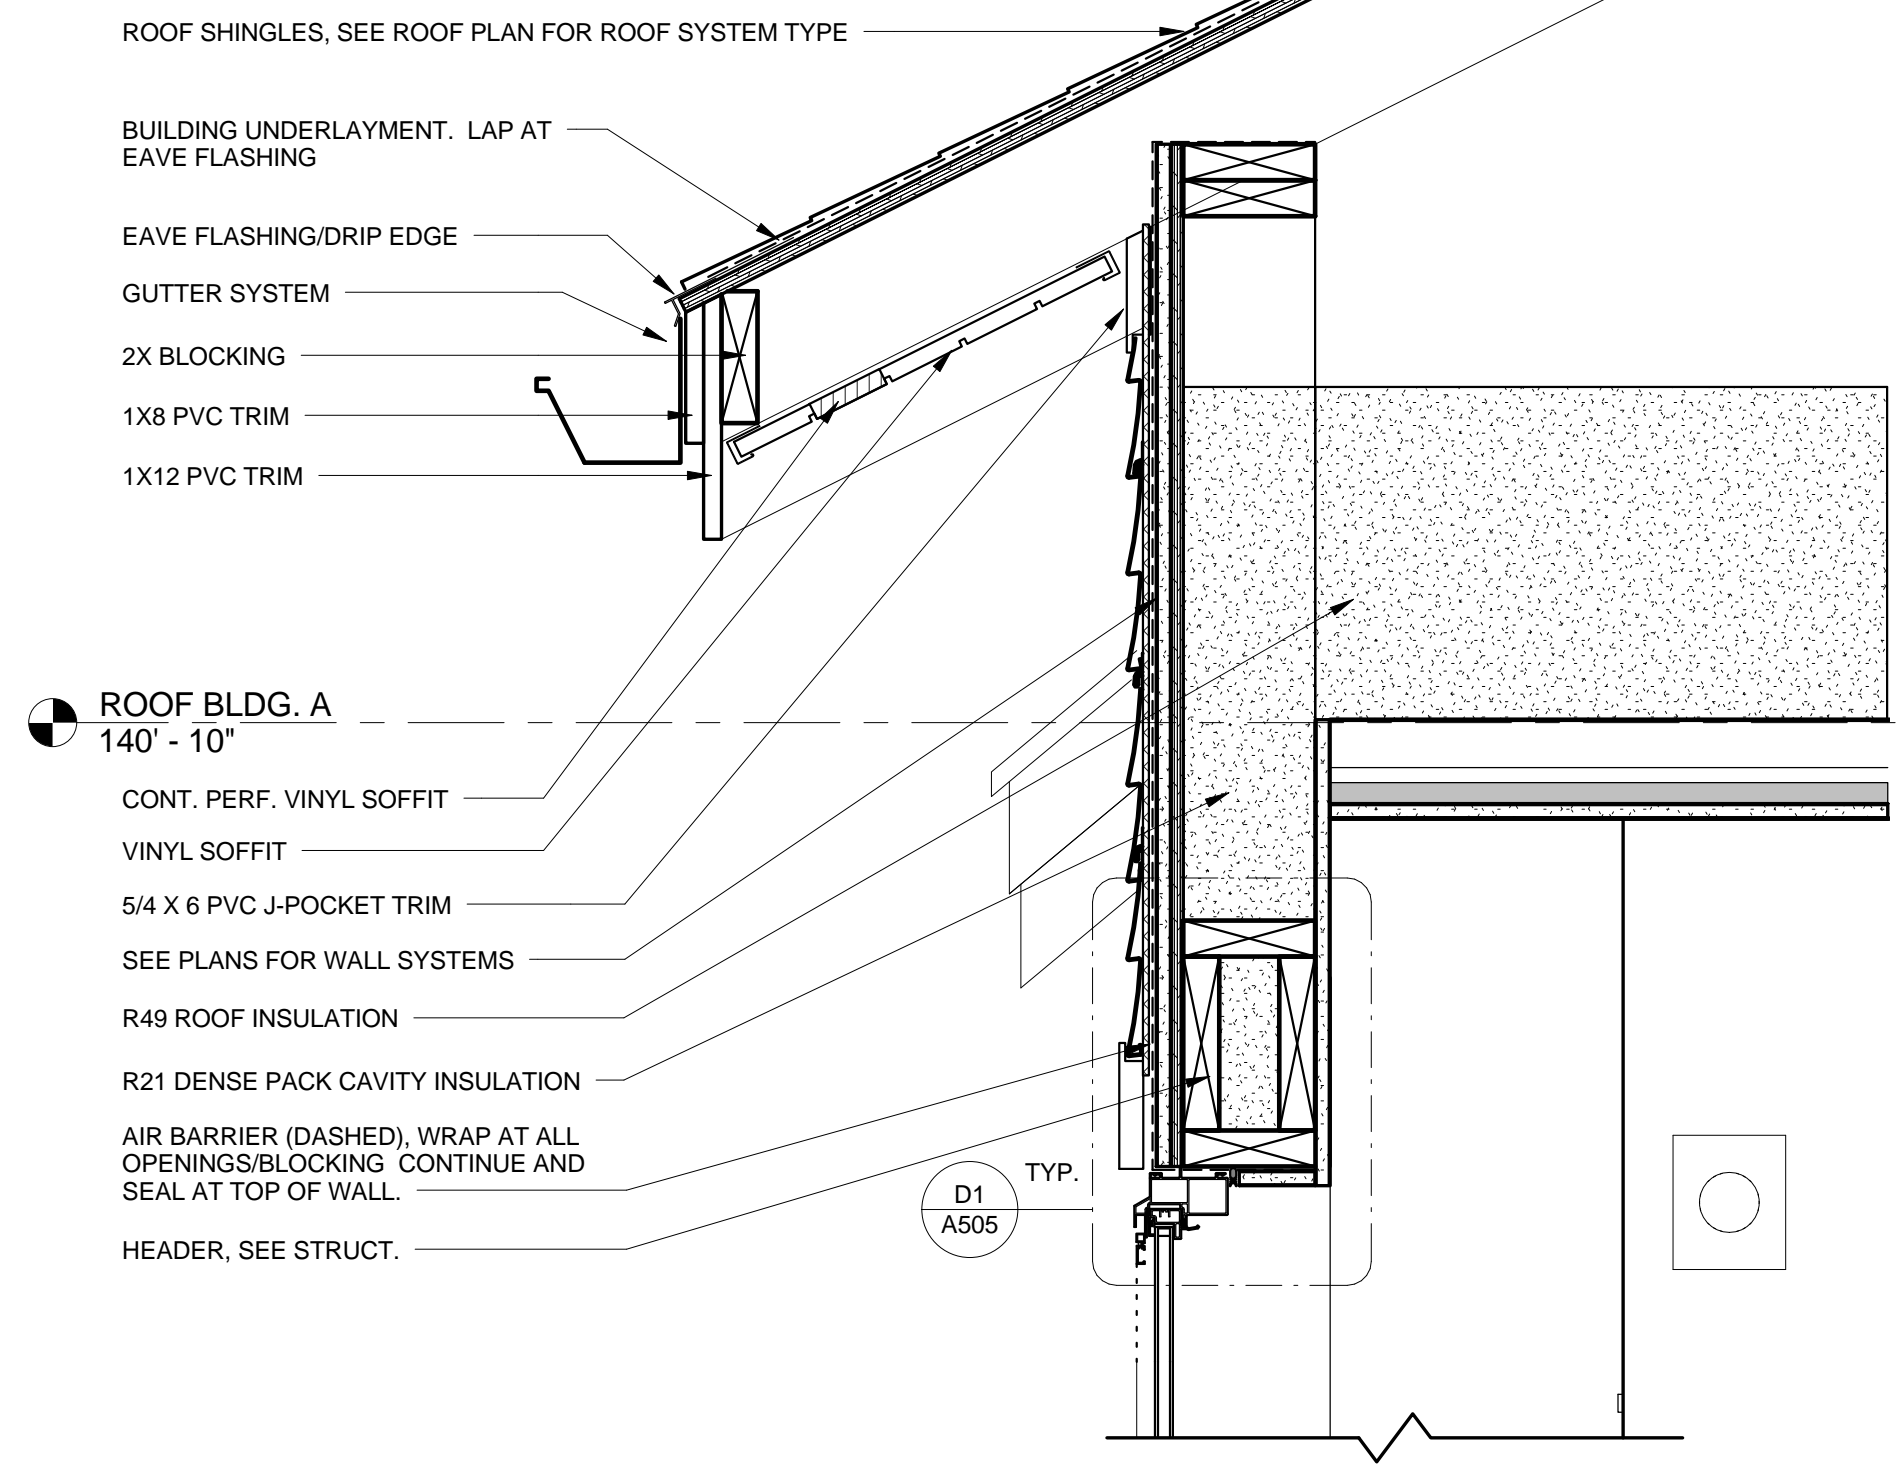


A2 ROOF DETAIL - 1 AT BEDRM BAY WINDOW
1 1/2" = 1'-0"

A4 ROOF DETAIL - 2 AT BEDRM BAY WINDOW
1 1/2" = 1'-0"

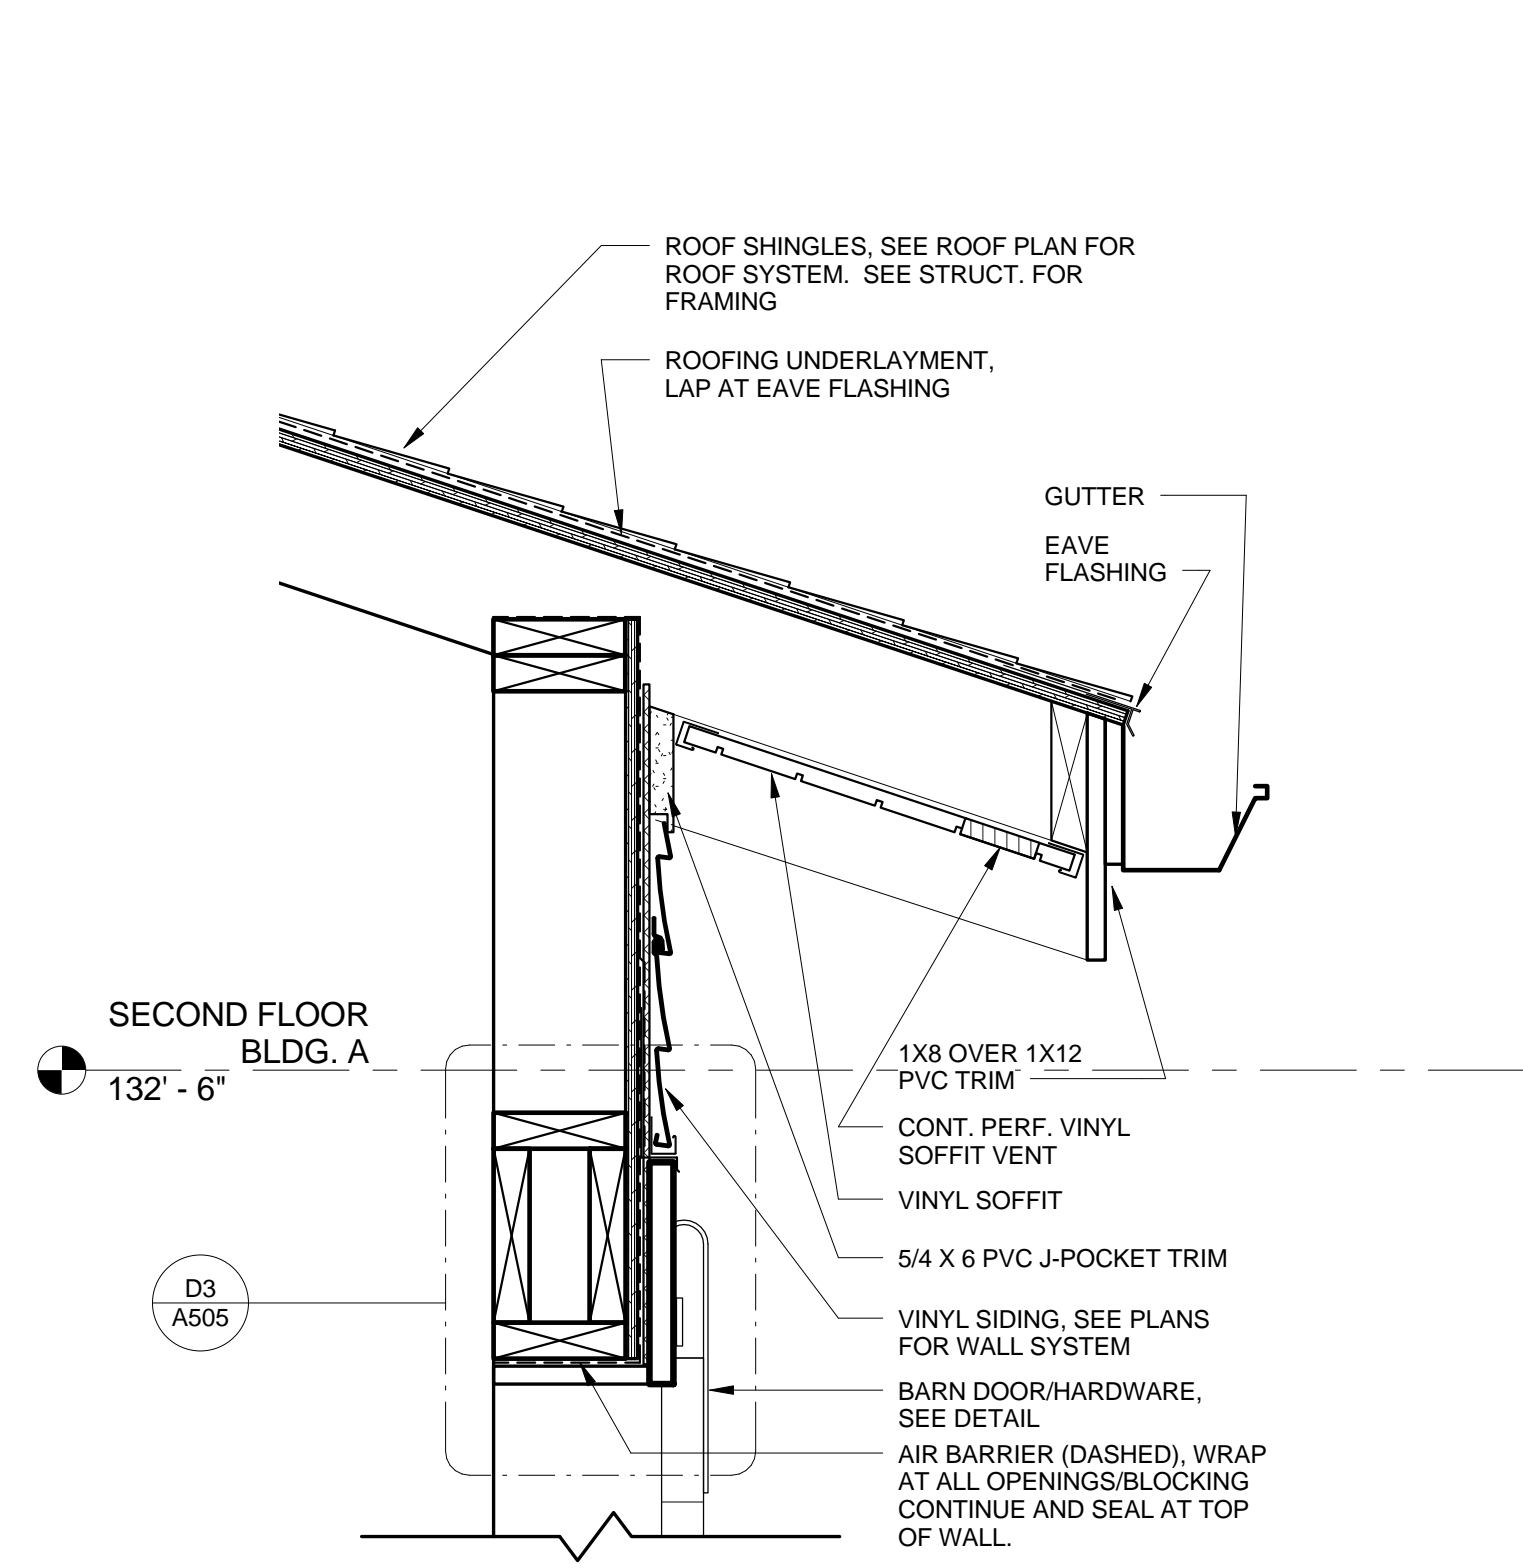

C5 EAVE DETAIL @ 2BR STORAGE
1 1/2" = 1'-0"

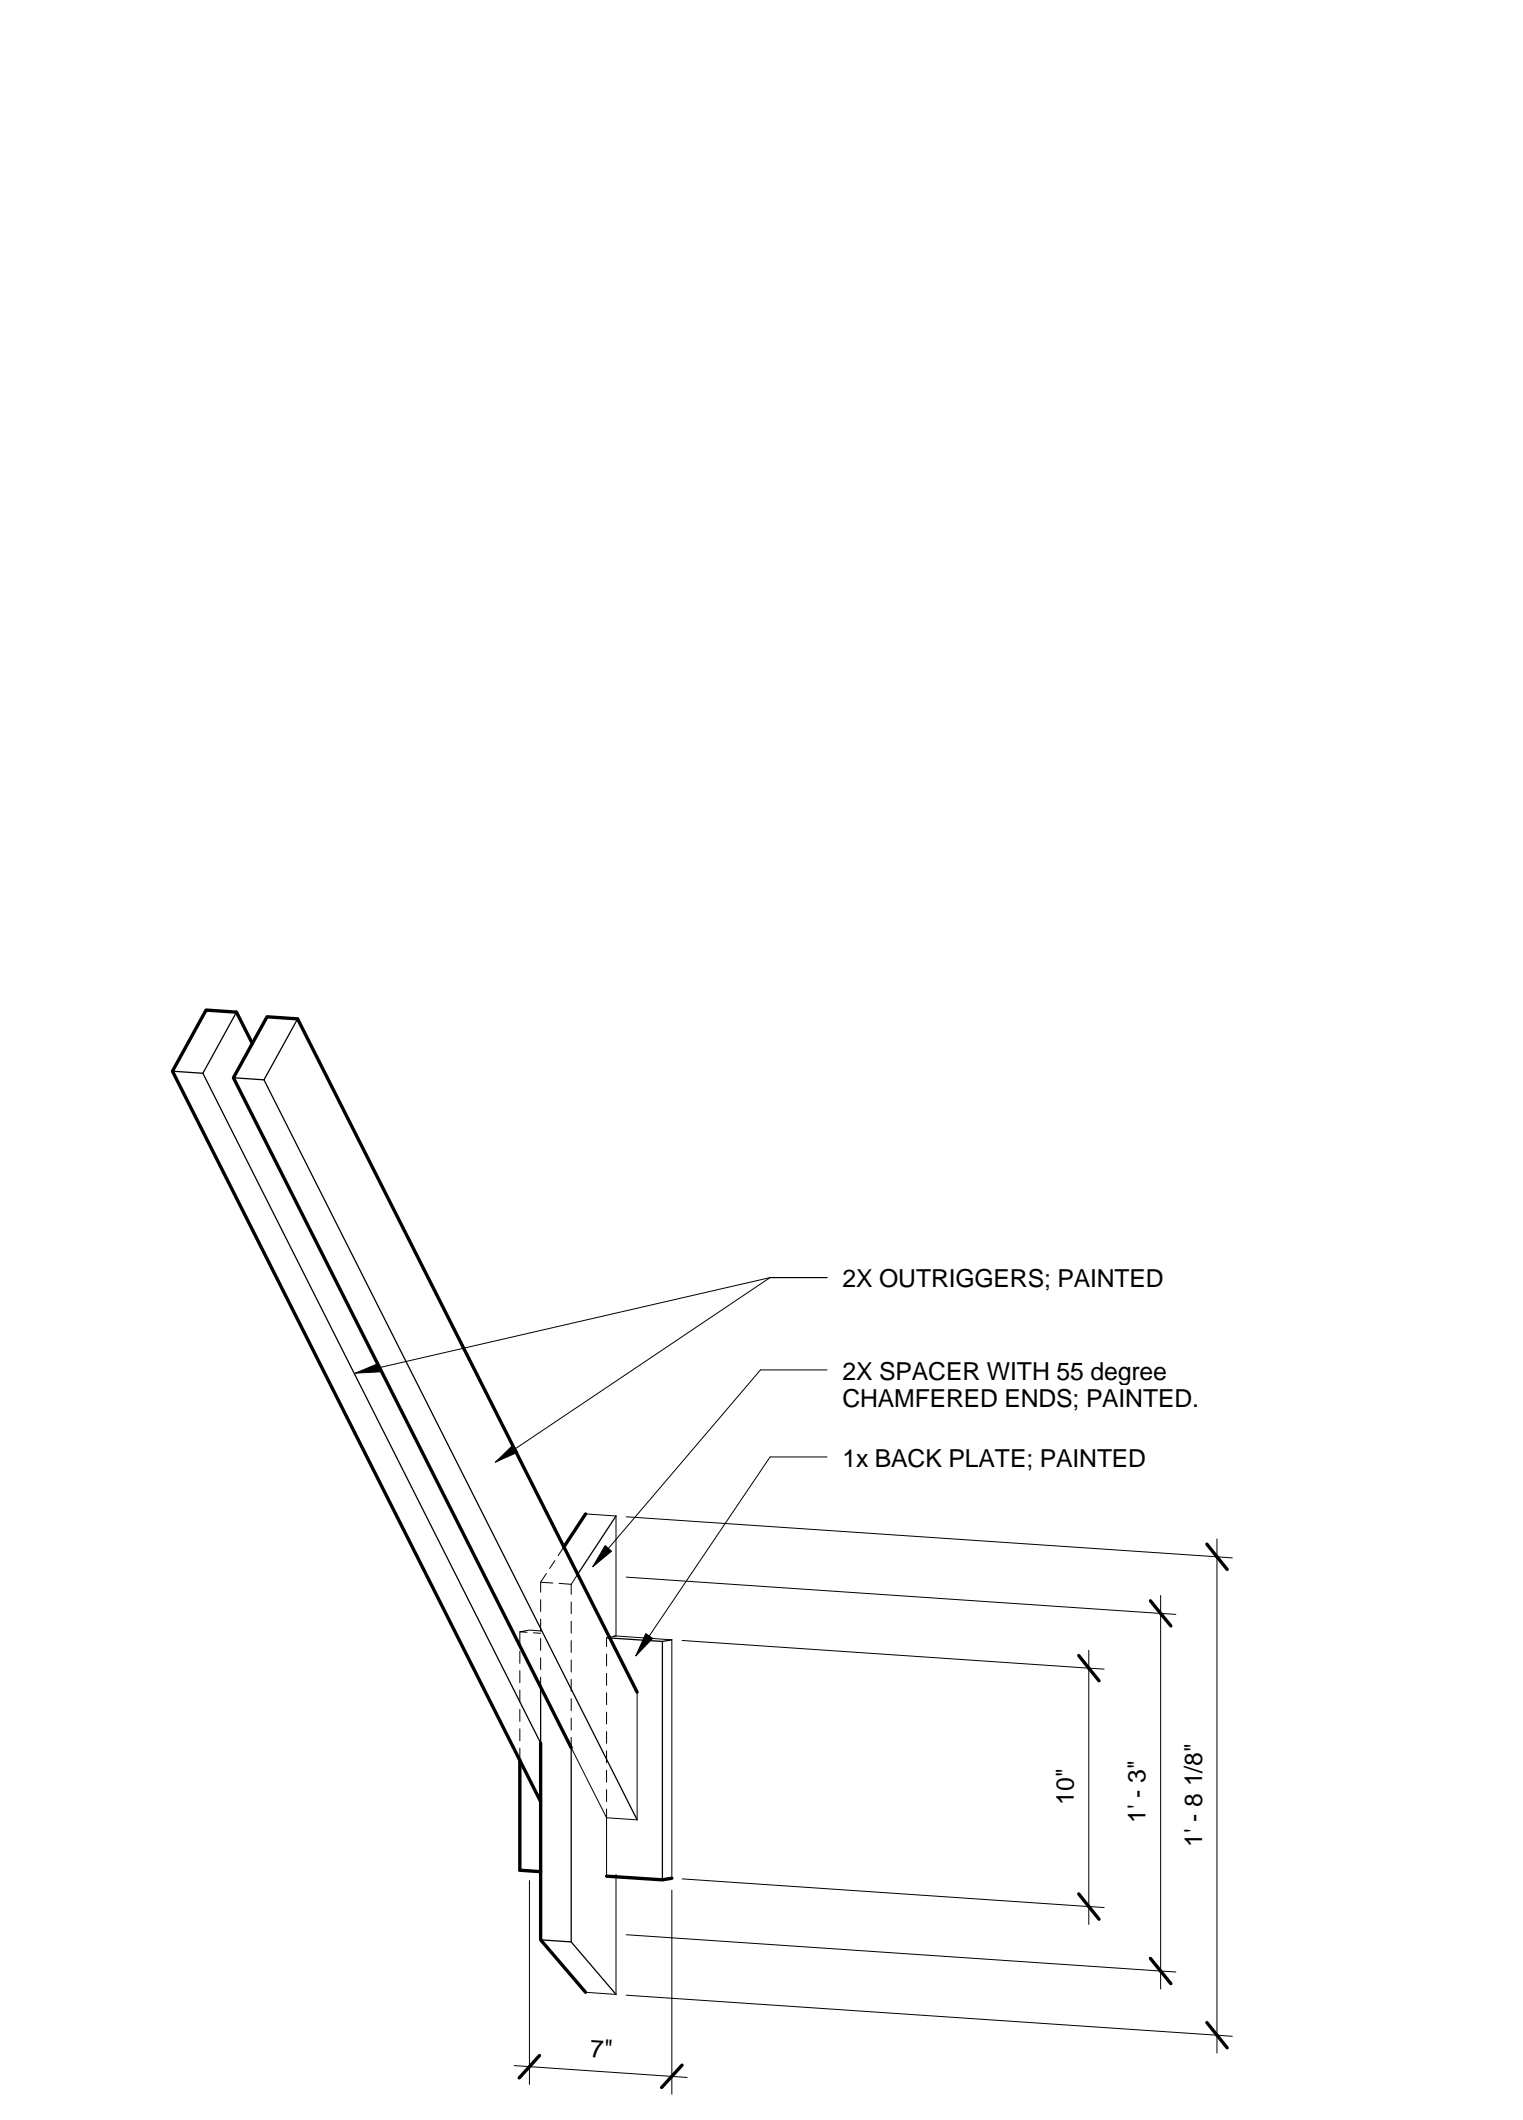

A5 3D BRACKET DETAIL

D
C
B
A

5
4
3
2
1