


POST SCHEDULE			
TYPE	HEIGHT ABOVE FIN. GRADE	POST DIAMETER	POST MATERIAL
SNOW BAN SIGN	7'-0"	2 3/8" (L.D.)	GALV. STEEL
STREET SIGNAGE	7'-0"	2 3/8" (L.D.)	GALV. STEEL
STREET NAME	7'-0"	3 1/2" (L.D.)	GALV. STEEL


- NOTES:**
- POST DETAIL FOR USE IN INSTALLING PARKING METERS, STREET SIGNS, AND FACILITY SIGNAGE NOT MOUNTED ON POLES/MAST ARMS.
 - ANNULAR SPACE BETWEEN FOOTING AND SURROUNDING MATERIAL SHALL BE FILLED TO ELIMINATE VOIDS.
 - PARKING METER POST EMBEDMENT SHALL BE BETWEEN 30" AND 36". DRIVEN POST IS ALLOWABLE IN LIEU OF CONCRETE FOUNDATION; PARKING METER POST (PROVIDED BY CITY) SHALL BE DRIVEN WITH 18" LONG STEEL STRAND GUY WIRE THREADED THROUGH POST AT 6" FROM BOTTOM.

TYPICAL POST DETAIL
N.T.S.

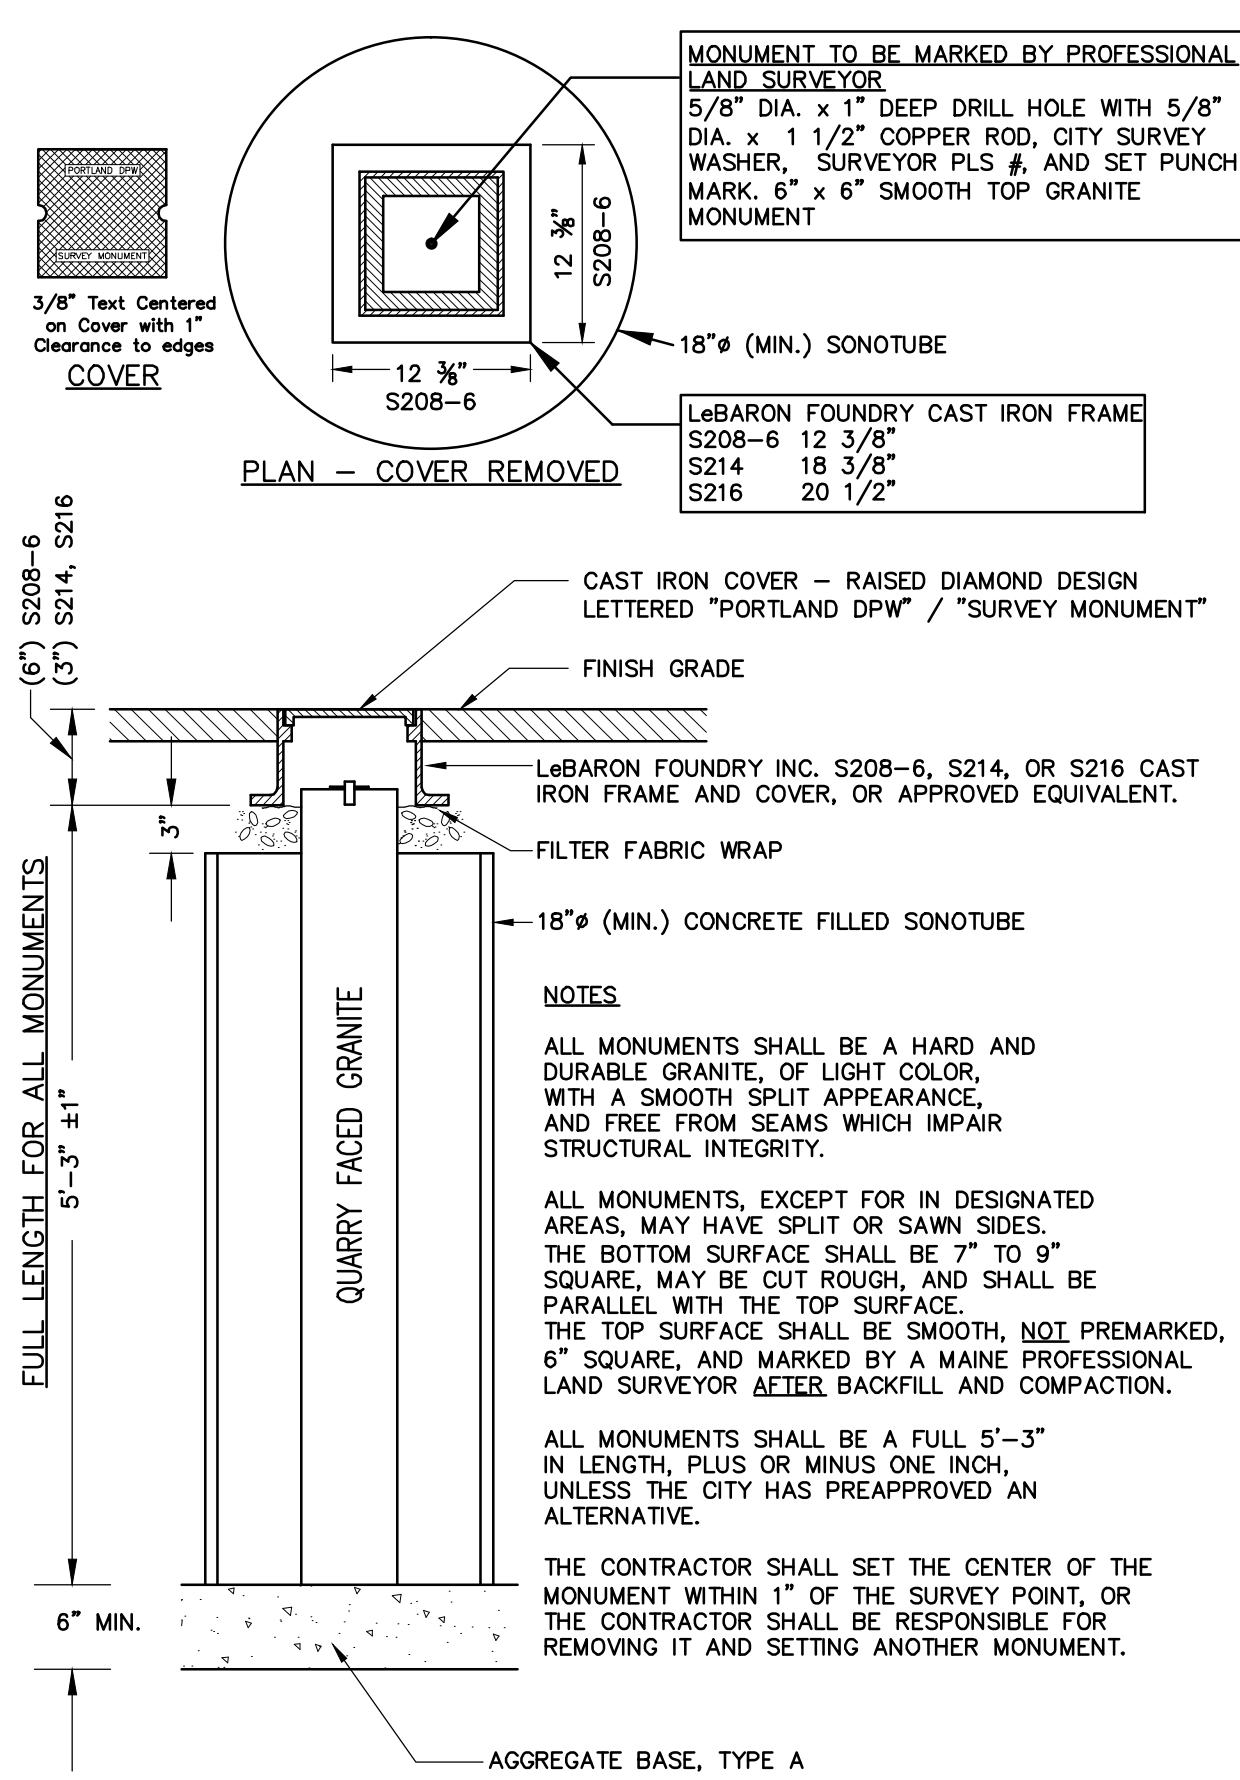


GRANITE STREET MONUMENT
N.T.S.


NOTE: AGGREGATE TYPES PER MDOT SECTION 304.02

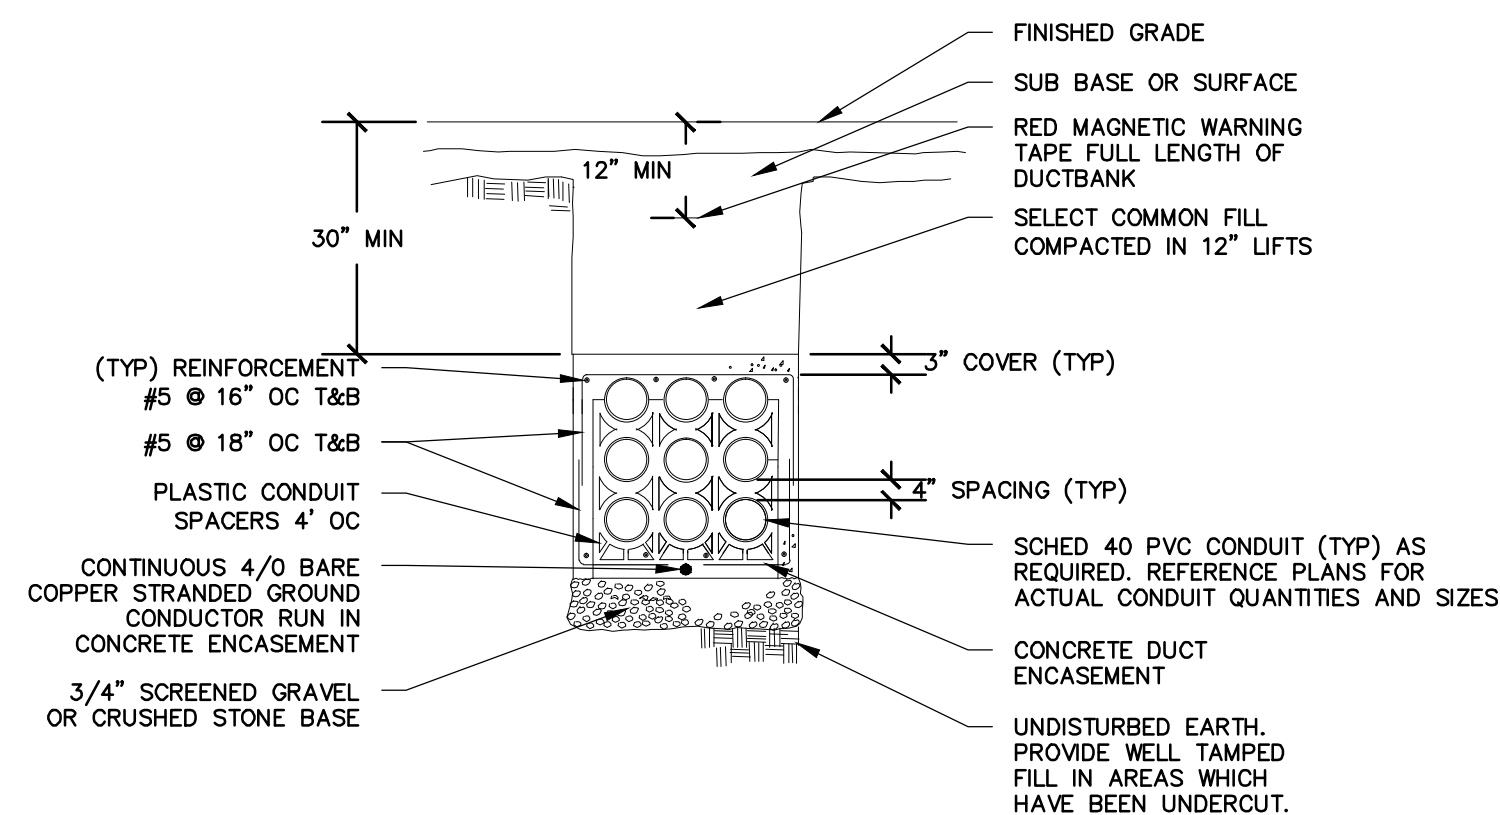


REINFORCED CONCRETE ENCASED UNDERGROUND DUCT BANK DETAIL
N.T.S.

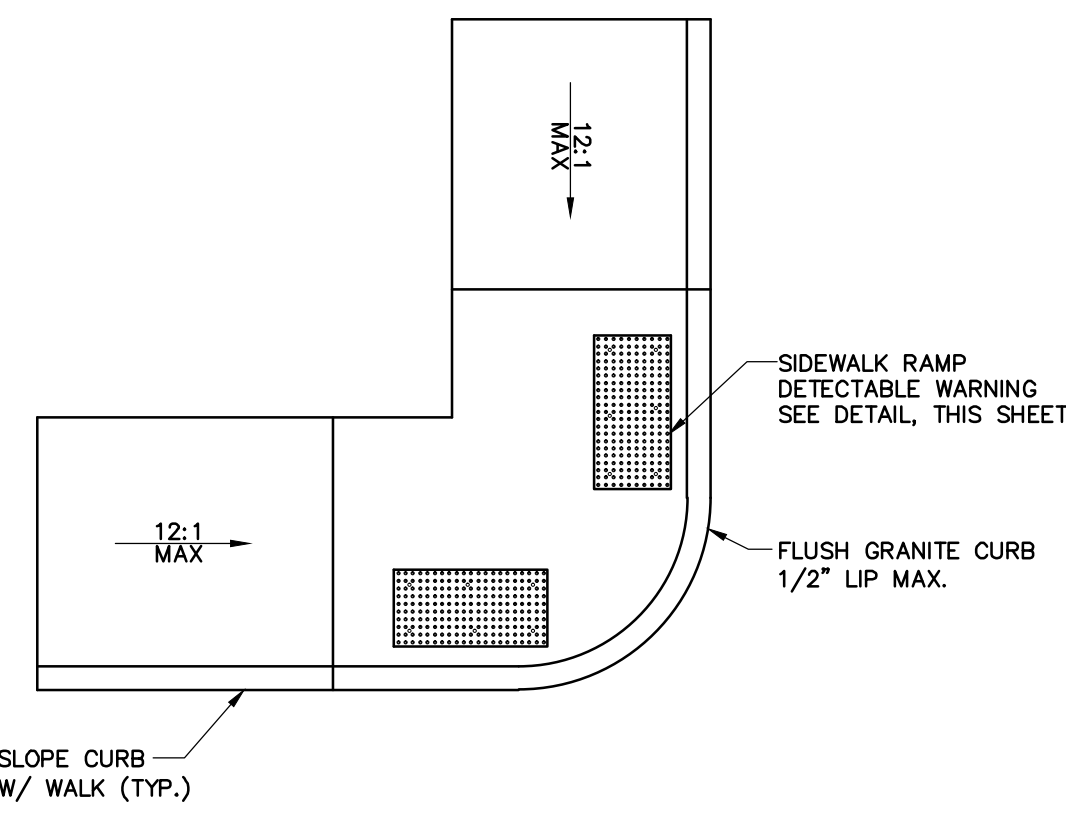

ADA RAMP AT INTERSECTION
N.T.S.

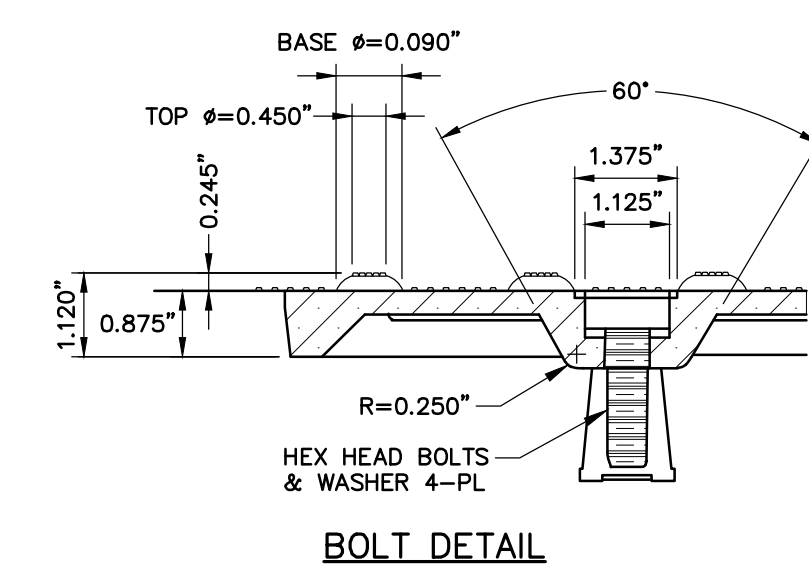

BOLT DETAIL

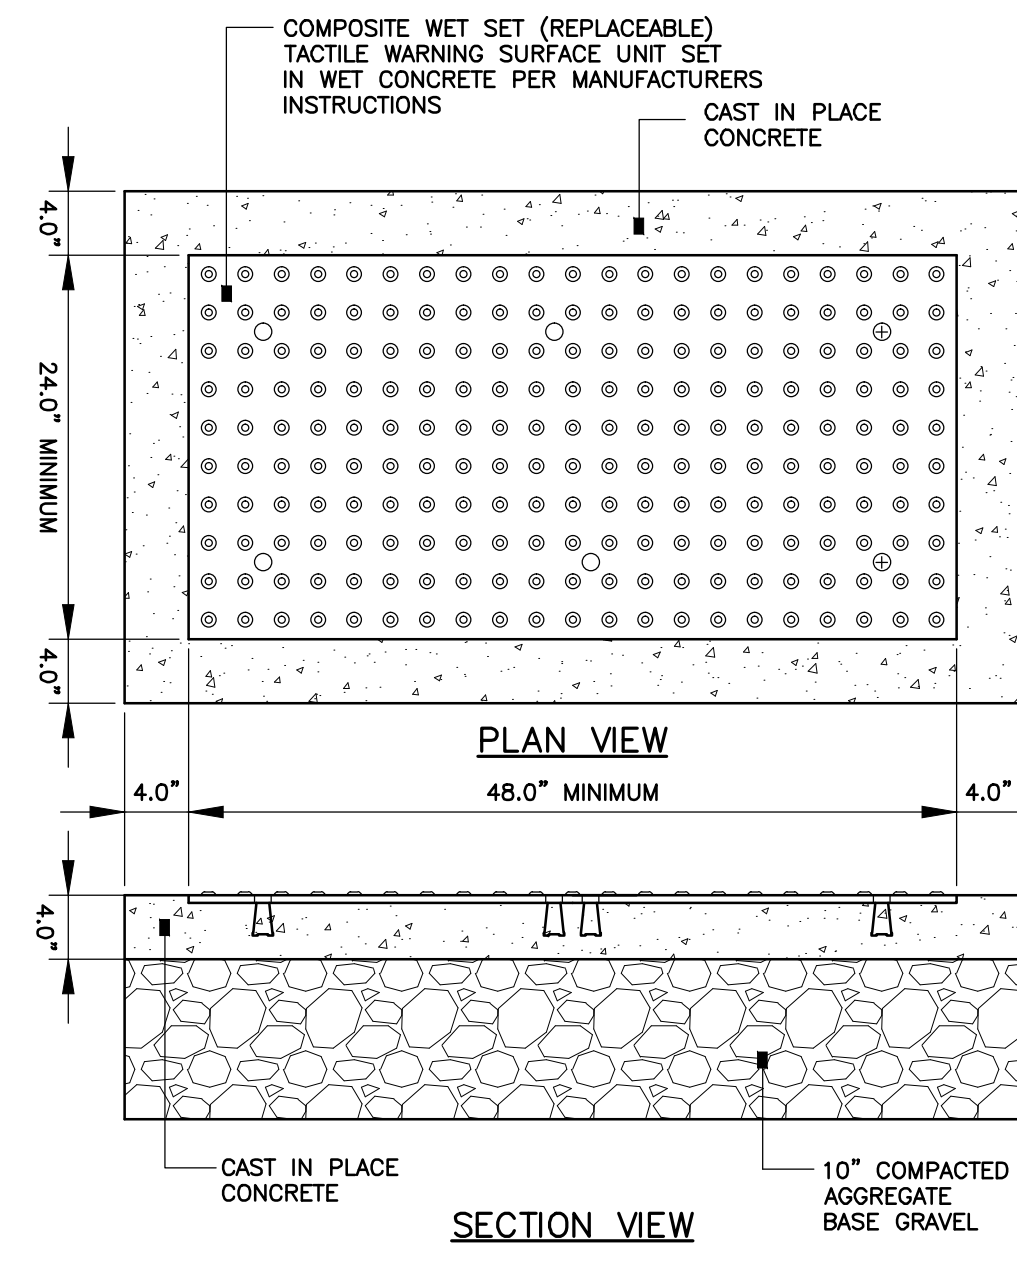


SIDEWALK RAMP DETECTABLE WARNING
N.T.S.

- NOTES:**
- COMPOSITE WET SET (REPLACEABLE) TACTILE WARNING SURFACE UNITS SHALL BE AS MANUFACTURED BY ADA SOLUTIONS, INC. (WWW.ADATILE.COM), OR APPROVED EQUAL.
 - CAST IN PLACE CONCRETE SHALL MEET SPECIFICATIONS FOR MDOT CLASS A STRUCTURAL CONCRETE, MINIMUM COMPRESSIVE STRENGTH 4,000 PSI. THE CONCRETE SHALL BE SEALED PRIOR TO SETTING PANELS. THE EXPOSED CONCRETE BORDER SHALL RECEIVE A GROOVED EDGE BETWEEN THE TILE AND CONCRETE, ALONG WITH A UNIFORM BROOM FINISH PERPENDICULAR TO THE FLOW OF PEDESTRIAN TRAFFIC.
 - TRUNCATED DOMES SHALL BE ALIGNED IN ROWS, PARALLEL AND PERPENDICULAR TO THE PREDOMINANT DIRECTION OF TRAVEL. TRUNCATED DOME BRICKS AND GRANITE PAVERS ARE NOT ALLOWED.
 - FOR ALL SIDEWALK RAMP MADE OF CONCRETE OR ASPHALT, FEDERAL YELLOW COLORED (#33538) TILES SHALL BE USED. FOLLOW MANUFACTURER'S INSTRUCTIONS FOR INSTALLATION.
 - FOR ALL SIDEWALK RAMP MADE OF BRICK, SEATTLE YELLOW (#23594) COATED COLORED TILES SHALL BE USED.


BMCDEVITT

Z:\219804 PDT Arch - Adams School Redev\Deliverables\2012.03.01 Bid Documents\Plans\Drawings\219804-C300.dwg, Feb. 28, 2012 - 10:36am

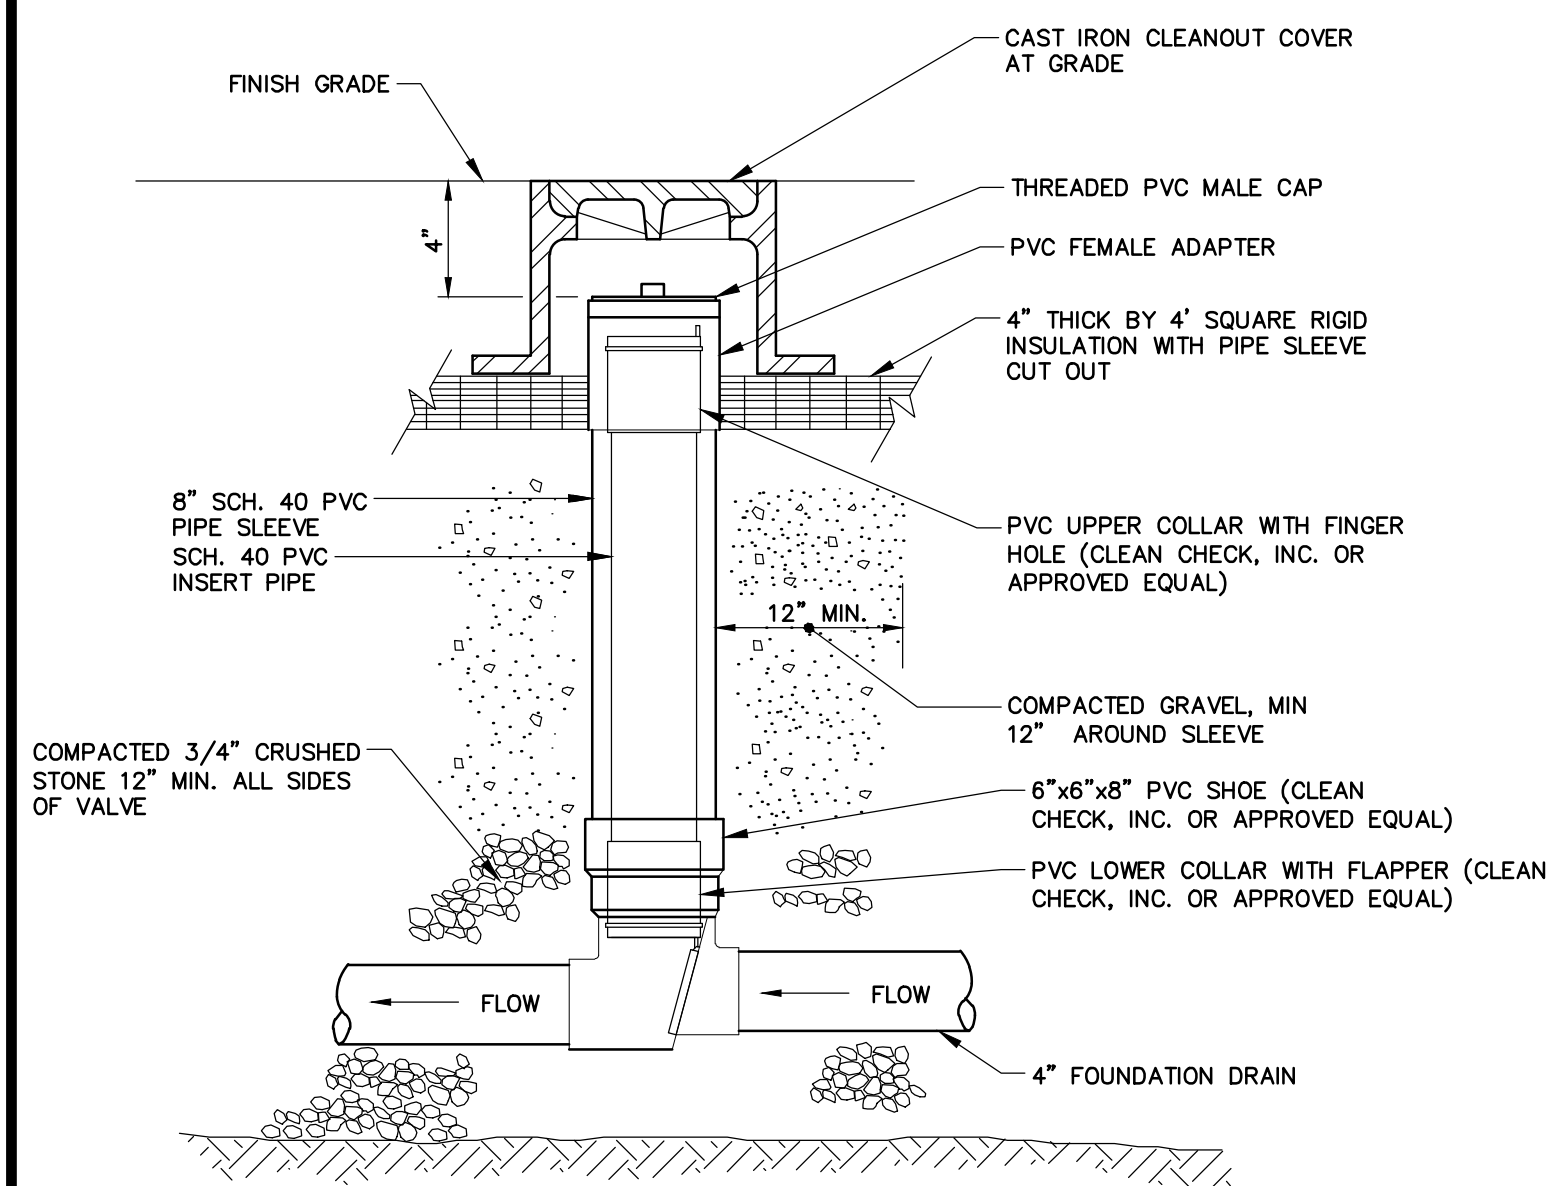


NOTE:
MATERIALS AND INSTALLATION PER MANUFACTURER'S INSTRUCTIONS


FOUNDATION DRAIN BACKFLOW PREVENTER
N.T.S.

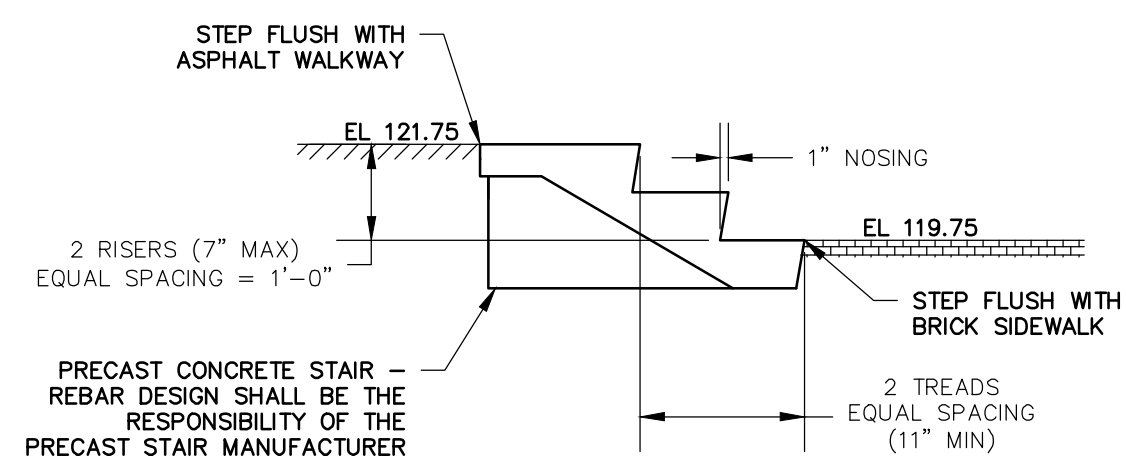

SECTION VIEW
MOODY STREET STAIRS

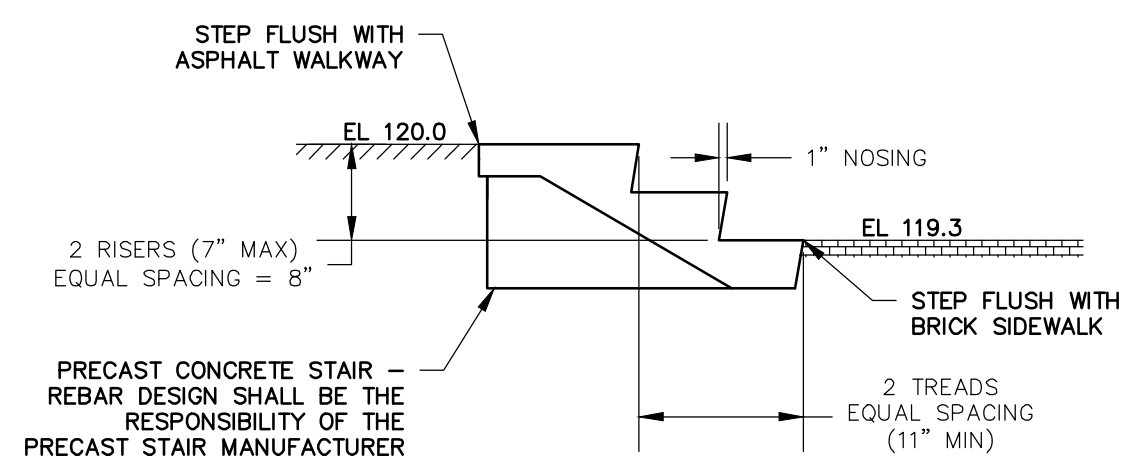


SECTION VIEW
WILSON STREET STAIRS (1)

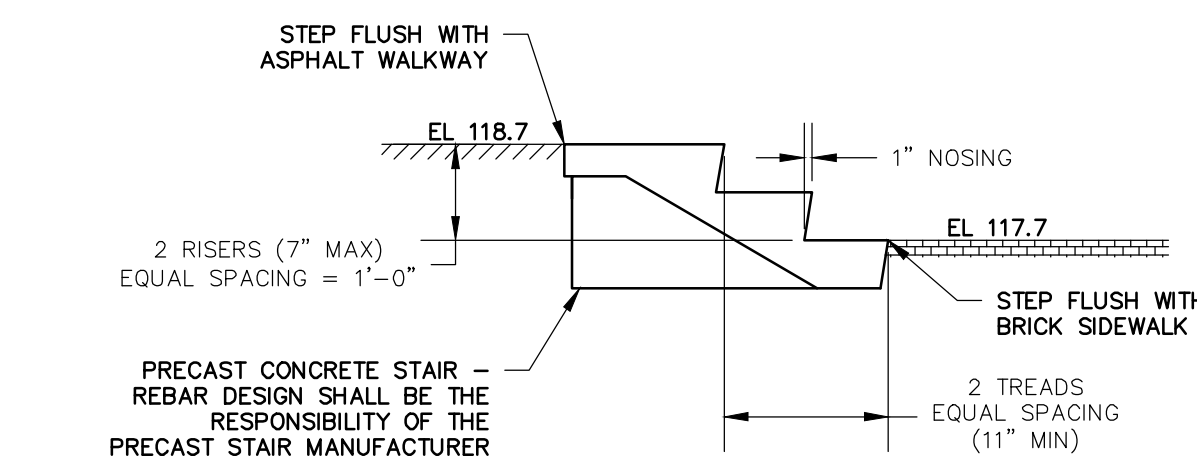

SECTION VIEW
WILSON STREET STAIRS (2)

PRECAST STAIR DETAILS
N.T.S.

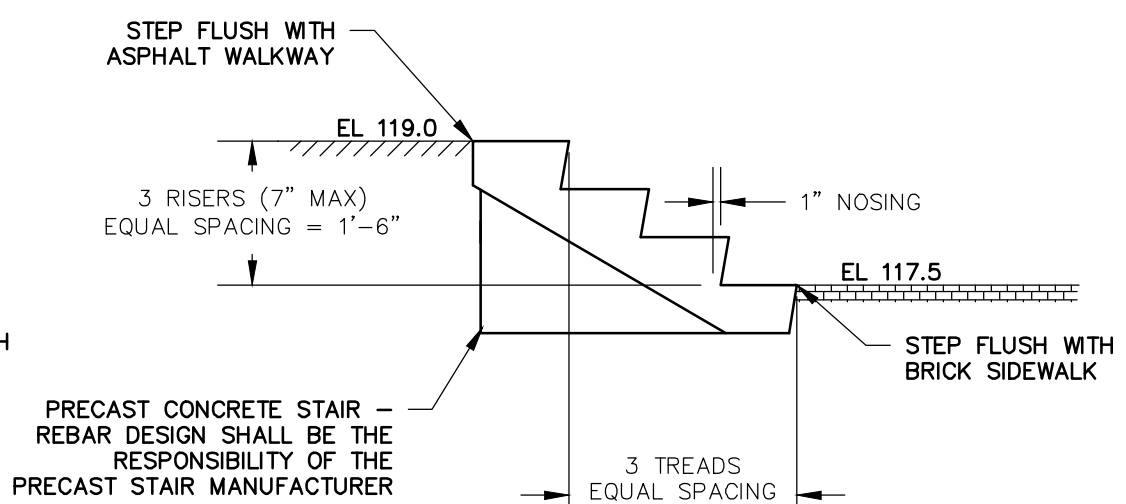


SECTION VIEW
VESPER STREET STAIRS




49 DARTMOUTH STREET
PORTLAND, MAINE 04101
207-775-1059
www.pdtarch.com

AVESTA - Adams School Site Redevelopment
PORTLAND, MAINE

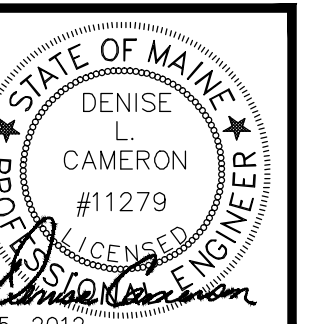

JOB NO. 08-056
DRWN. CHK BCM DLC
SCALE: AS NOTED
ISSUE MARCH 5, 2012
TITLE CIVIL DETAILS - 3
SHEET C7

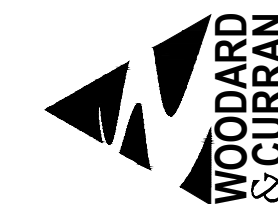

41 Hutchins Drive
Portland, Maine 04102
800-426-4262 | www.woodardcurran.com

COMMITMENT & INTEGRITY DRIVE RESULTS