




ADD ALTERNATE #4 - SOLAR DOMESTIC WATER HEATING

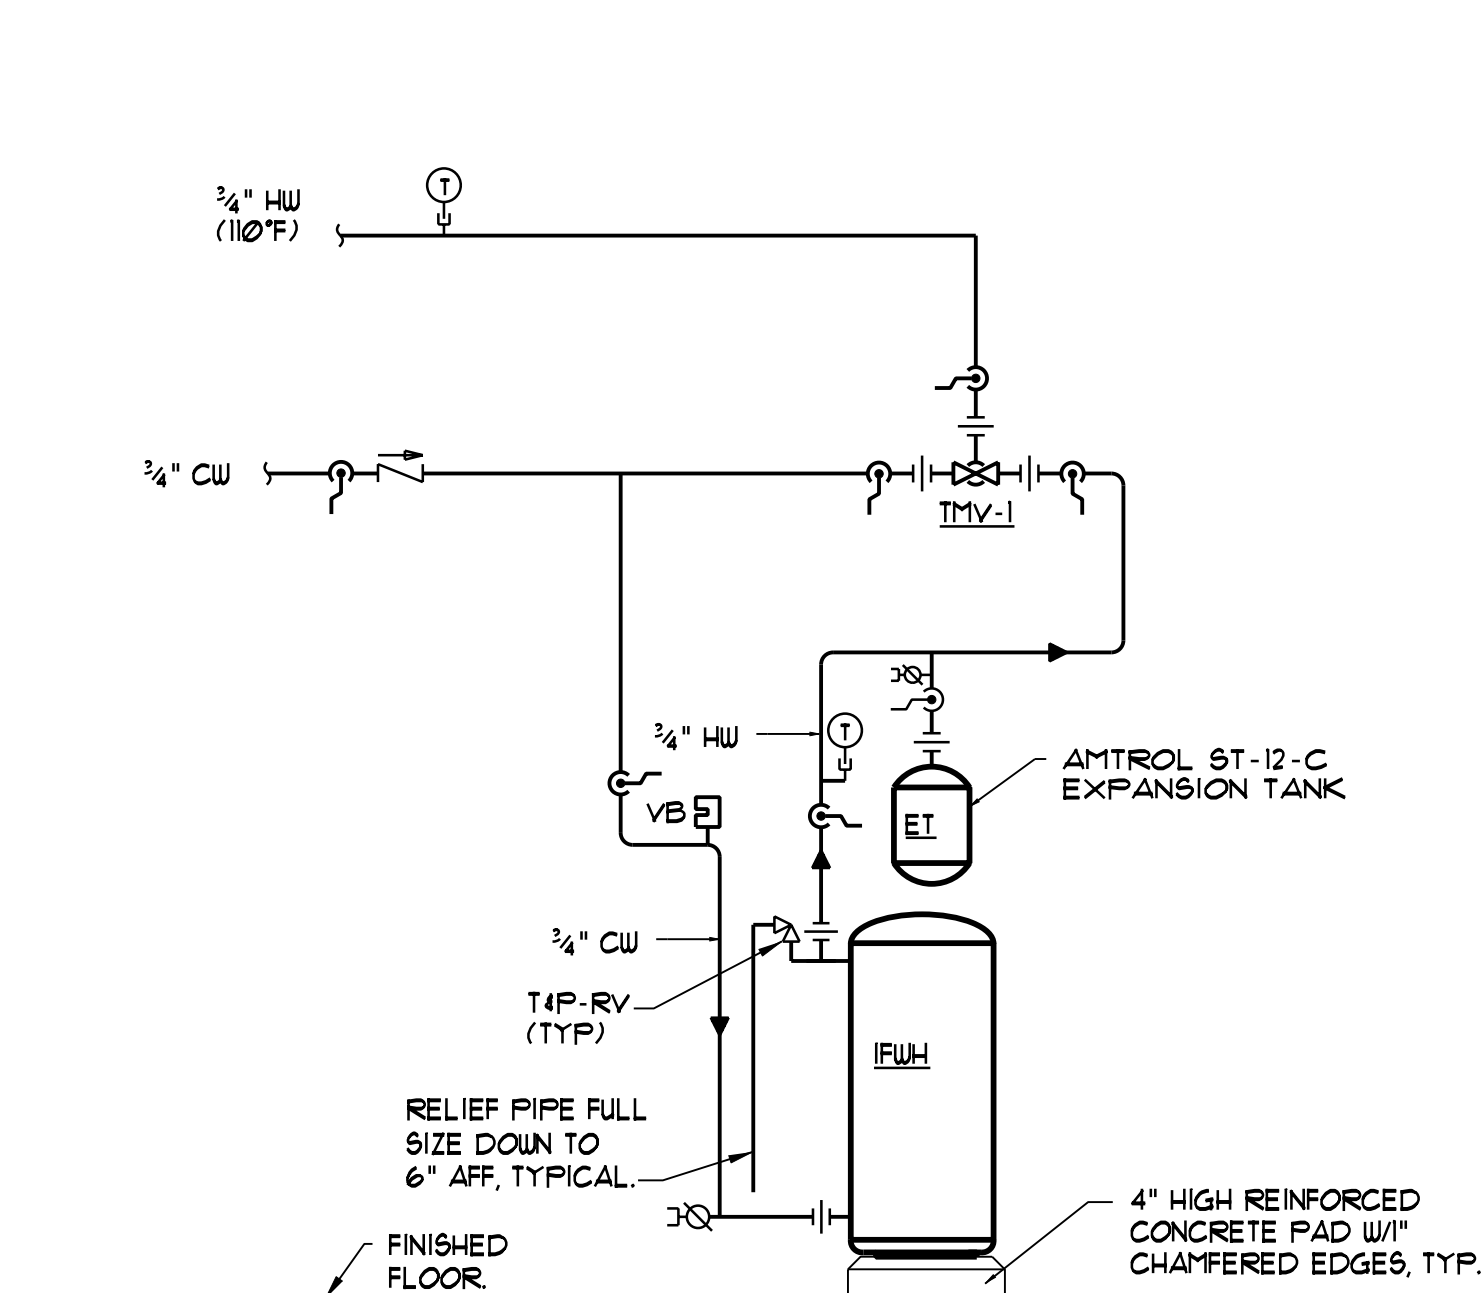


**DOMESTIC HOT WATER PIPING SCHEMATIC W/ SOLAR PREHEAT**  
NTS

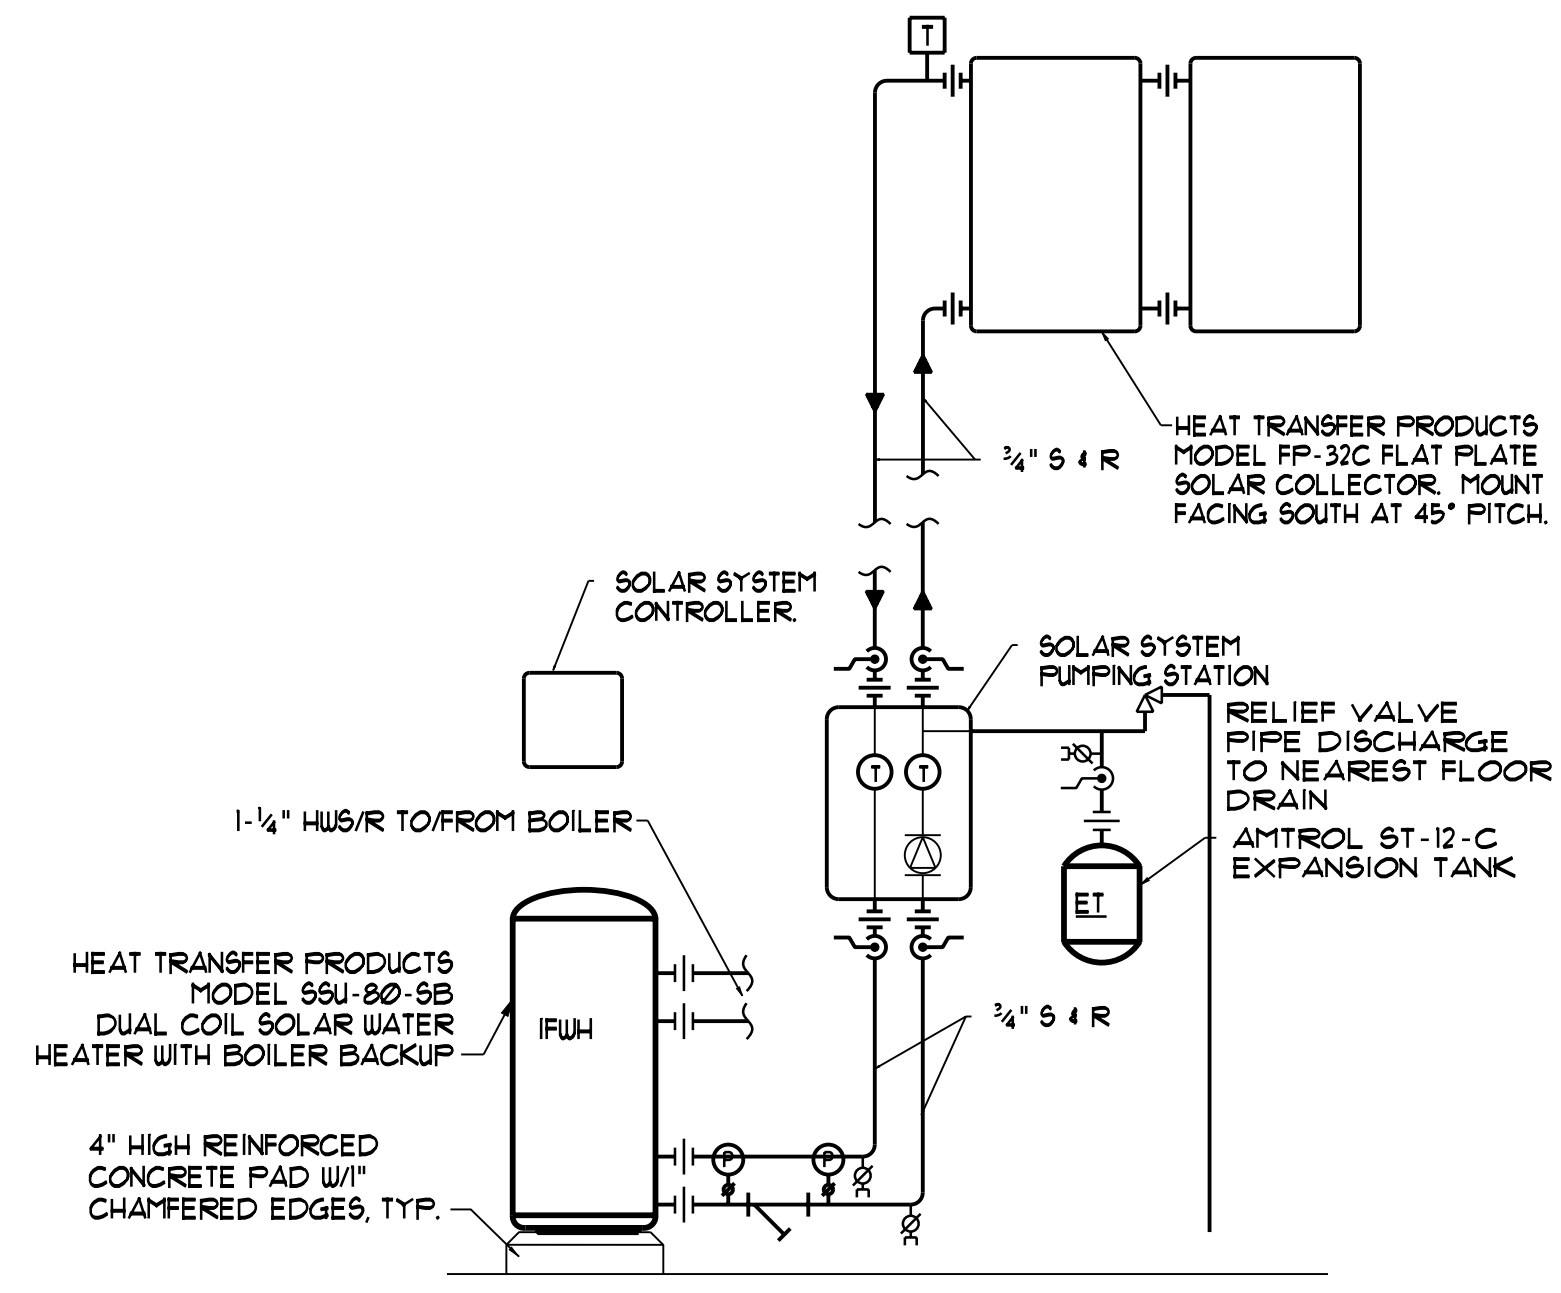

**SOLAR DOMESTIC HOT WATER HEATING PIPING DIAGRAM**  
NTS

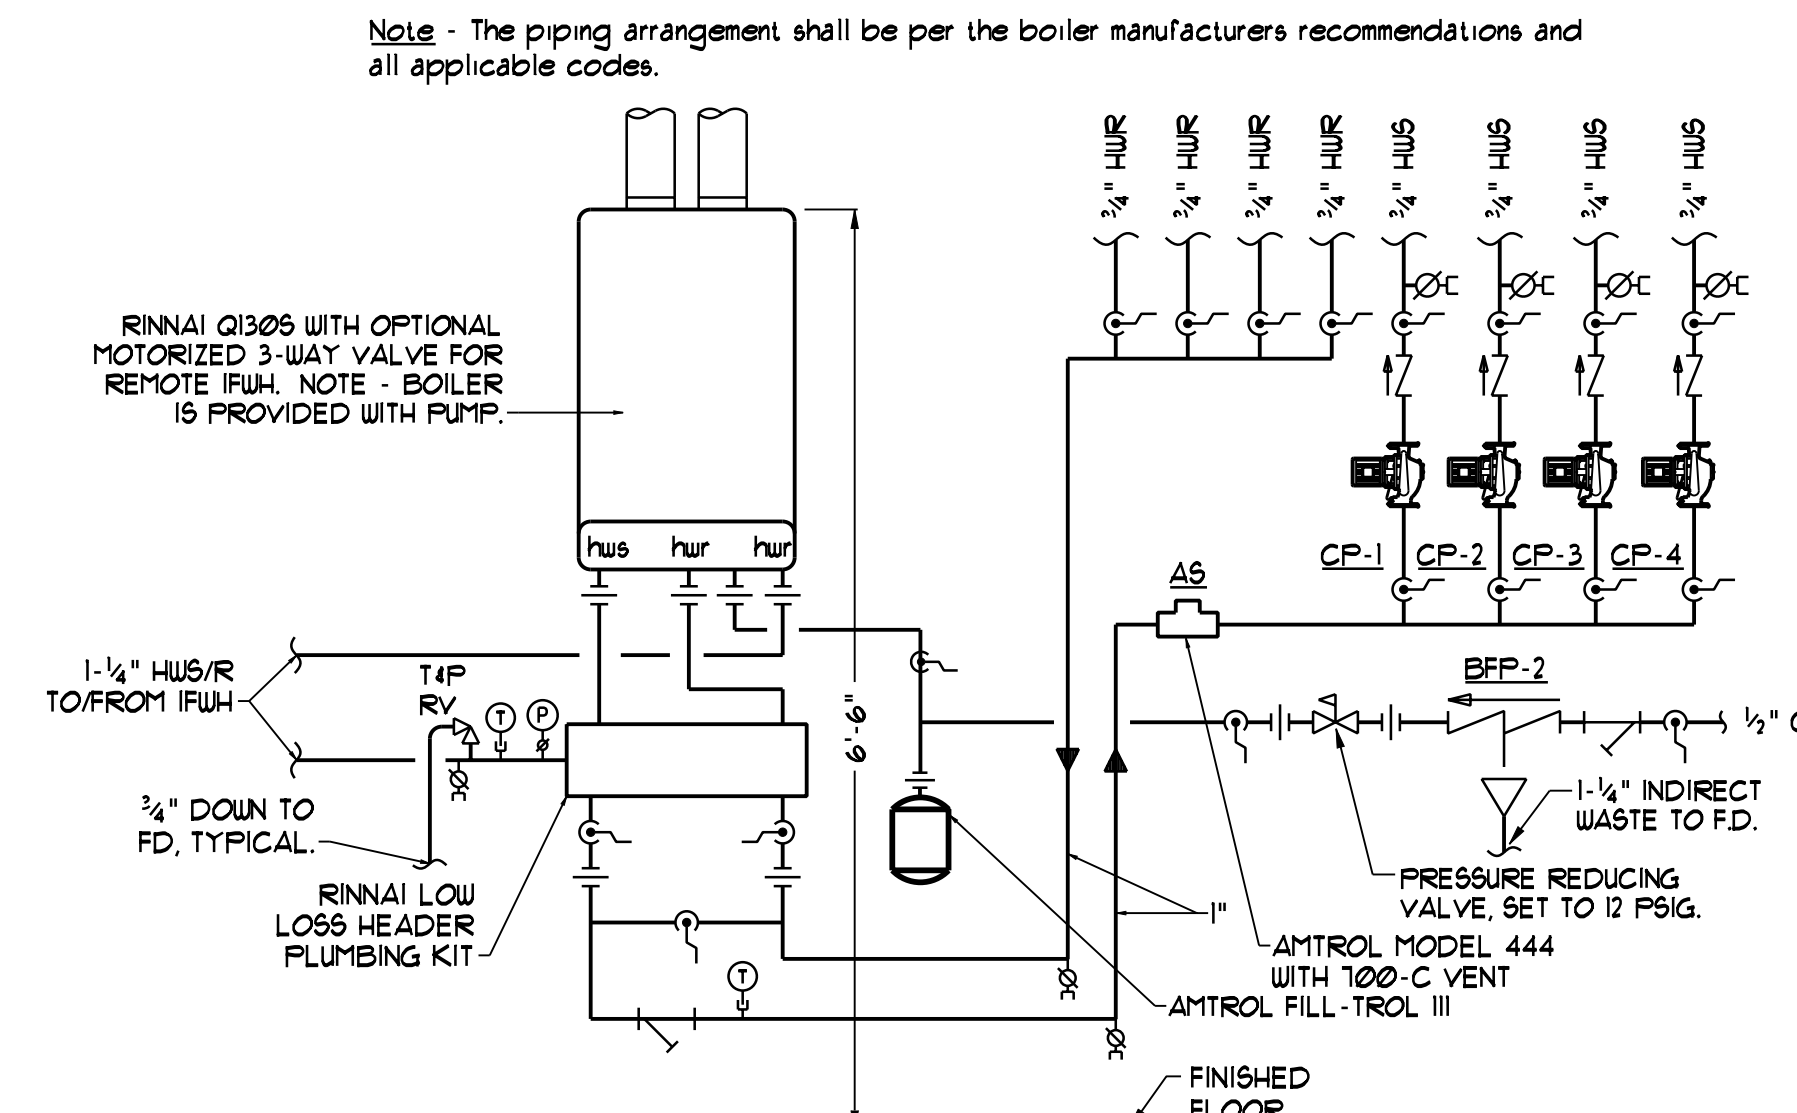

**BOILER PIPING SCHEMATIC**  
NTS

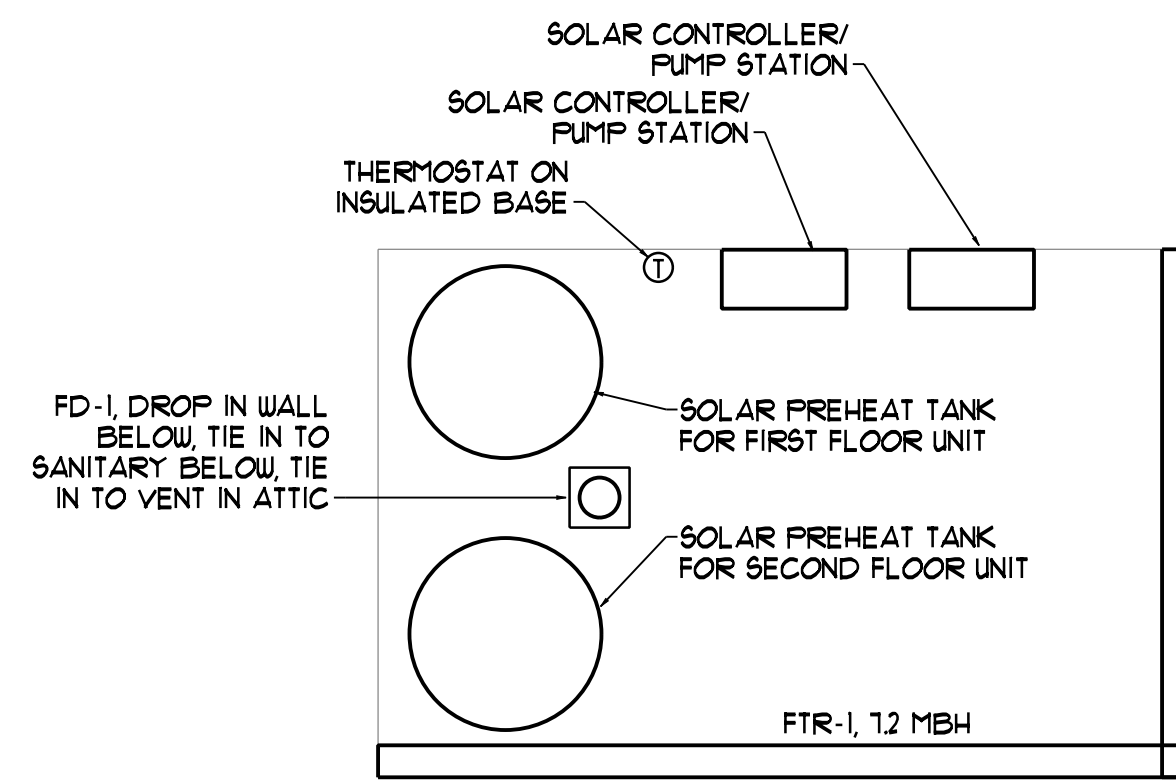

**ATTIC MECHANICAL ROOM**  
SCALE - 1/2" = 1'-0"

SEE ARCHITECTURAL PLAN FOR LOCATION OF ATTIC MECHANICAL ROOM AND ACCESS

Note - The piping arrangement shall be per the boiler manufacturers recommendations and all applicable codes.




49 DARTMOUTH STREET  
PORTLAND, MAINE 04101  
207-775-1059  
www.pdtarch.com

COPYRIGHT 2011  
PDT Architects  
Reuse or reproduction of the contents of this document is not permitted without written permission of PDT Architects.



MECHANICAL - ELECTRICAL  
(207)865-9475

ADAMS SCHOOL REDEVELOPMENT  
Portland, ME

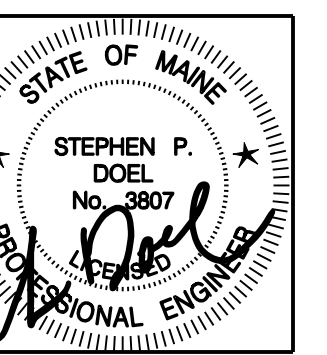

JOB NO.  
08-056

DRWN. CHK  
JMV SPD

SCALE:  
AS NOTED

ISSUE  
5 MARCH 2012

TITLE  
Mechanical  
Details

SHEET  
M403