

© 2017 RYAN SENATORE ARCHITECTURE

**ROOF DECK ADDITION**  
42 VESPER STREET  
PORTLAND, MAINE



**RYAN SENATORE ARCHITECTURE**  
565 CONGRESS ST. SUITE 304  
PORTLAND, MAINE 04101  
207-650-6414  
senatorearchitecture.com

CONSULTANTS:  
**STRUCTURAL:**  
Structural Integrity  
77 Oak Street  
Portland, ME 04101  
207-774-4614

REVISIONS:

DATE: 10 April, 2017

PROJECT No. 1703

DRAWN BY: WMG/BDH


CHECKED BY: ACJ

SCALE: AS NOTED


SHEET TITLE:

DETAILS


S2-1

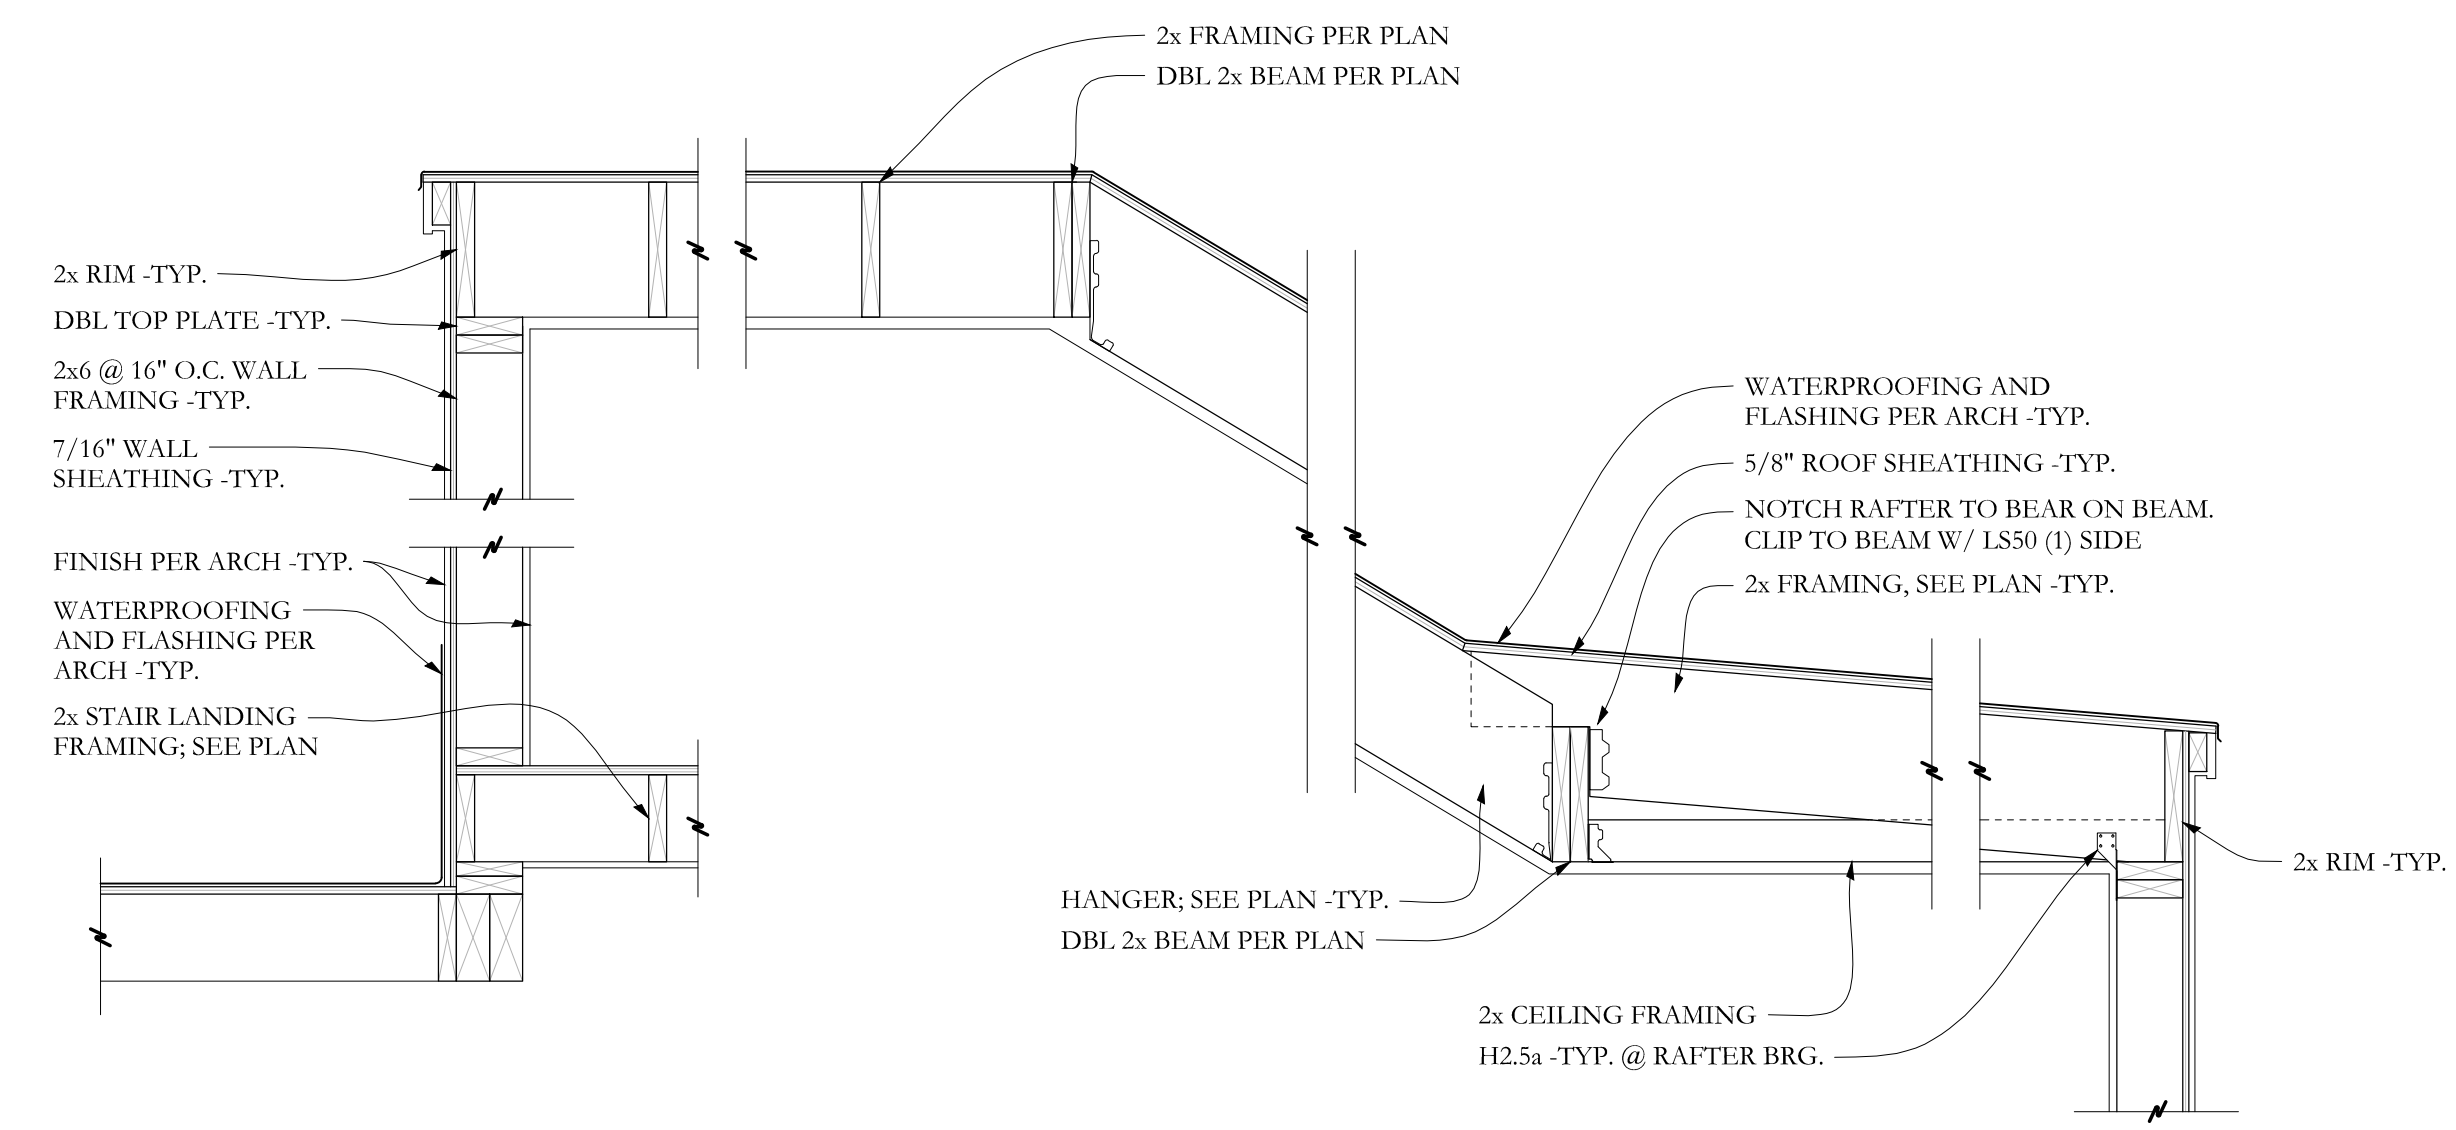


SECTION **D** S2-1 3/4"=1'-0

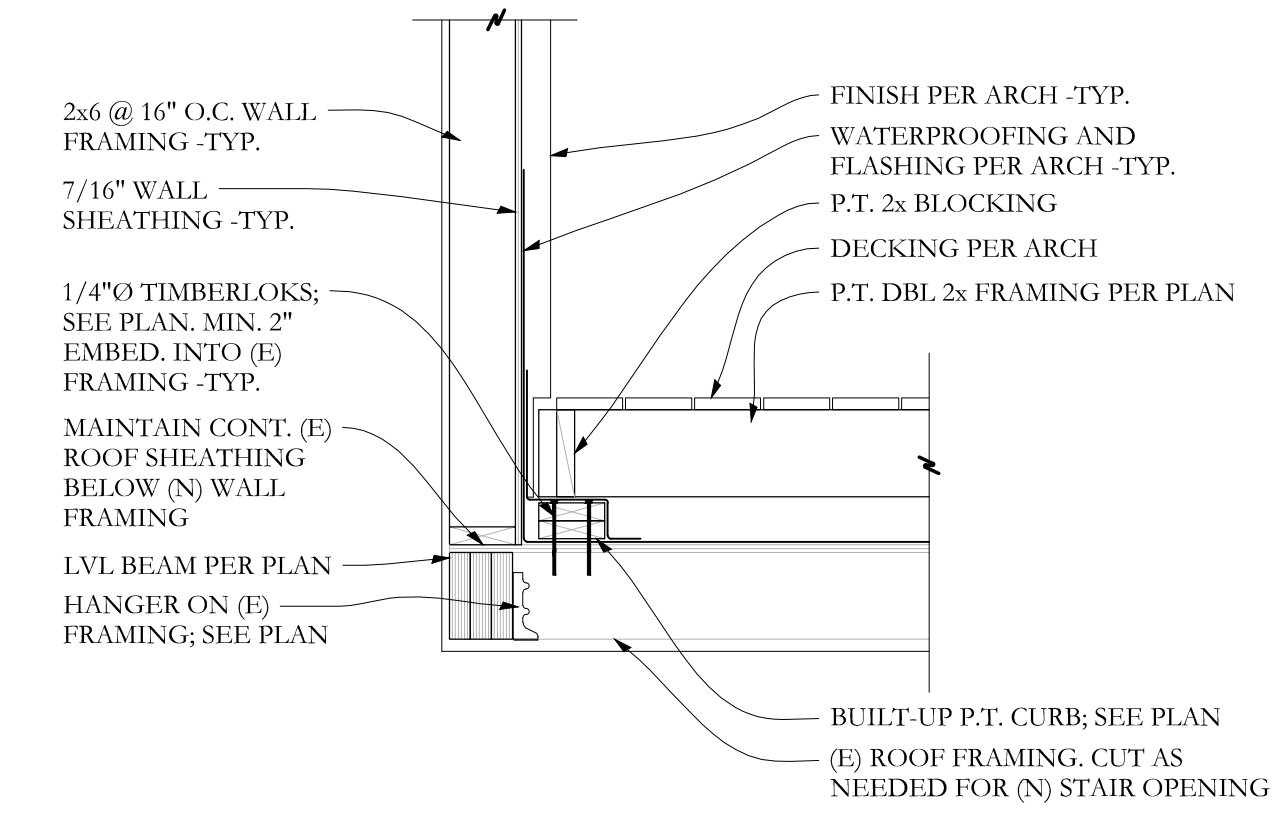

SECTION **A** S2-1 3/4"=1'-0

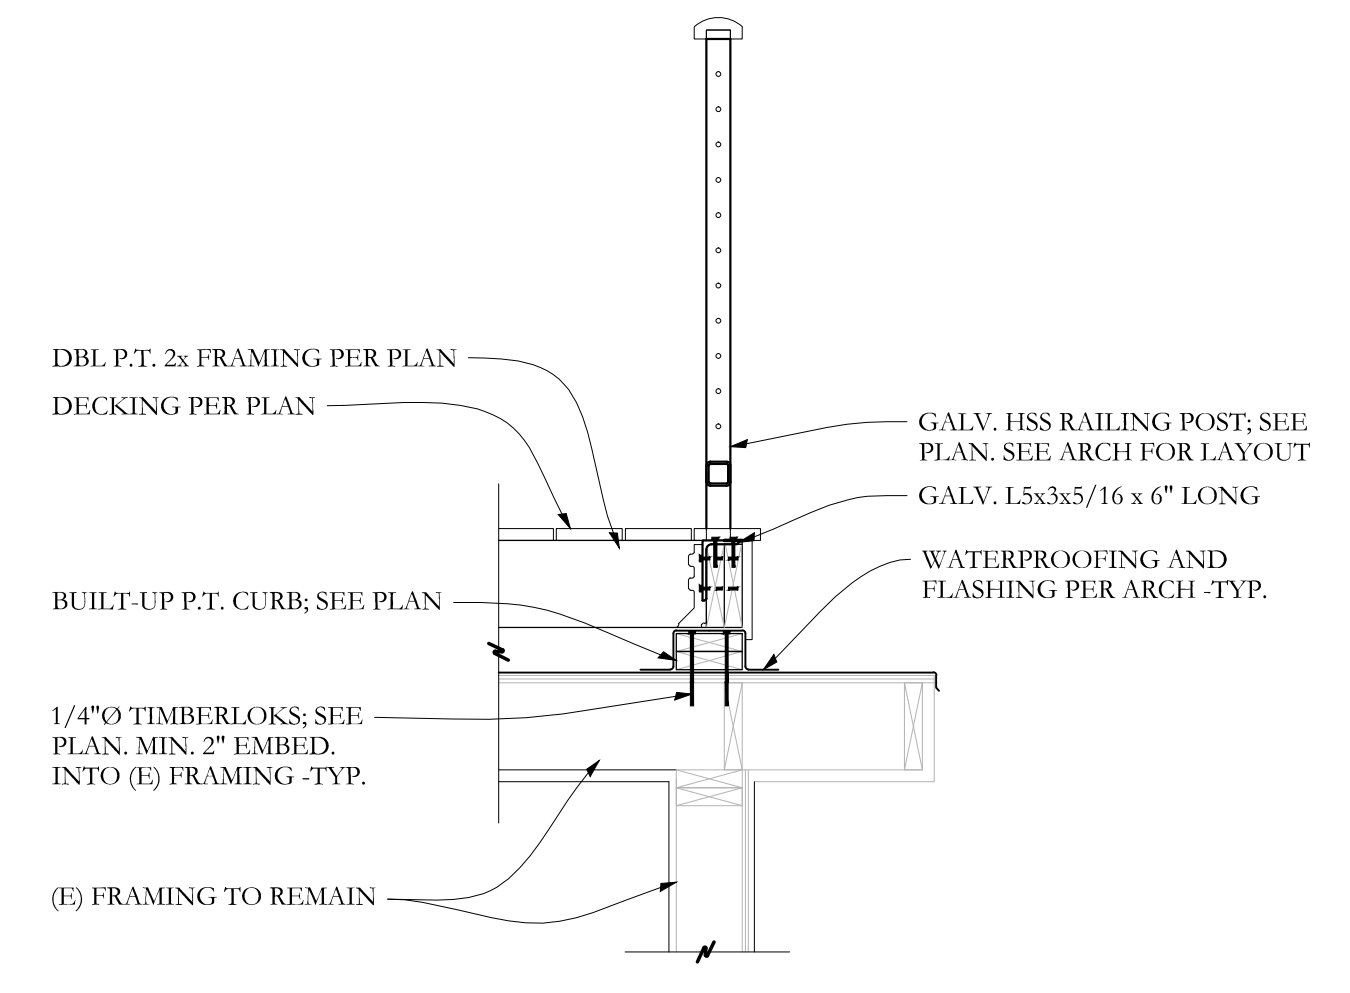

SECTION **B** S2-1 3/4"=1'-0

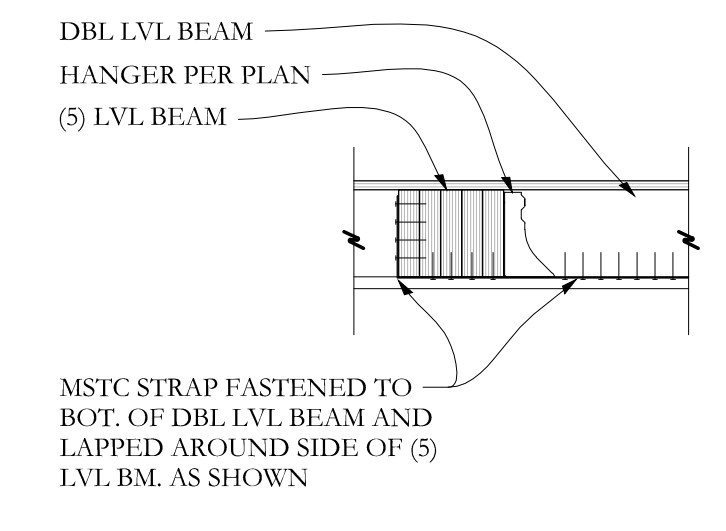

SECTION **C** S2-1 3/4"=1'-0

FOR PERMIT

**Structural Integrity**  
Consulting Engineers, Inc. BUILD WITH CONFIDENCE  
77 Oak Street  
Portland, ME, 04101  
p. 207-774-4614  
f. 866-793-7835  
www.structuralintec.com  
© 2017 Structural Integrity Consulting Engineers, Inc.

SI # 17-0076