


CROSS SECTION FRONT PORCH / STEPS
 (EXISTING)

1/4" = 1'-0"

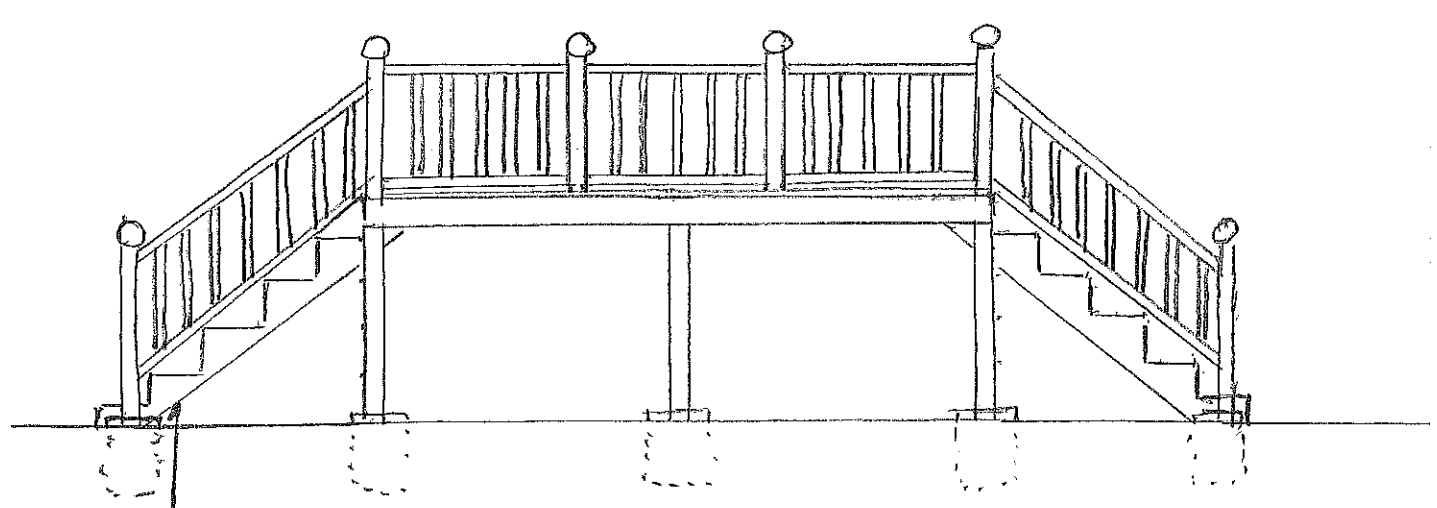

EXISTING RISE/RUN 8" X 10.25" / BOTTOM STEP RISE/RUN 5" X 10.25"

DECK IS 54" OFF THE GROUND

PRESSURE TREATED FRAMING

- 2X6 JOISTS
- 2X12 STRINGERS
- 4X4 POSTS
- 2X6 BEAM

- CONCRETE PIERS IN GROUND
- RAILINGS 32" HIGH
- TURNED 4X4 POSTS
- TURNED BALLISTERS 8" O.C.