


CROSS SECTION FRONT PORCH / STEPS  
(PROPOSED)

1/4" = 1'-0"

NEW CEDAR RAILING SAME AS EXISTING

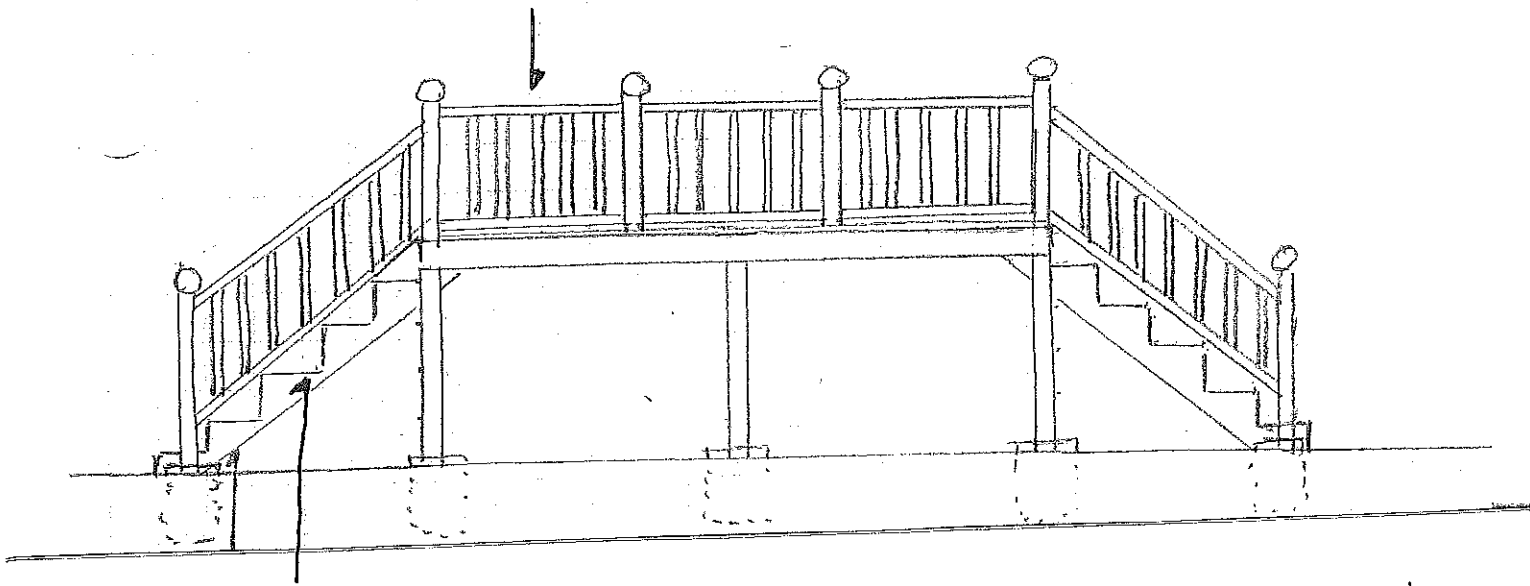

NEW TREX TRANSCEND DECKING COMPOSITE W/  
HIDDEN FASTENERS  
NEW TRIM BOARDS  
(KEEPING ALL FRAMING EXISTING)