

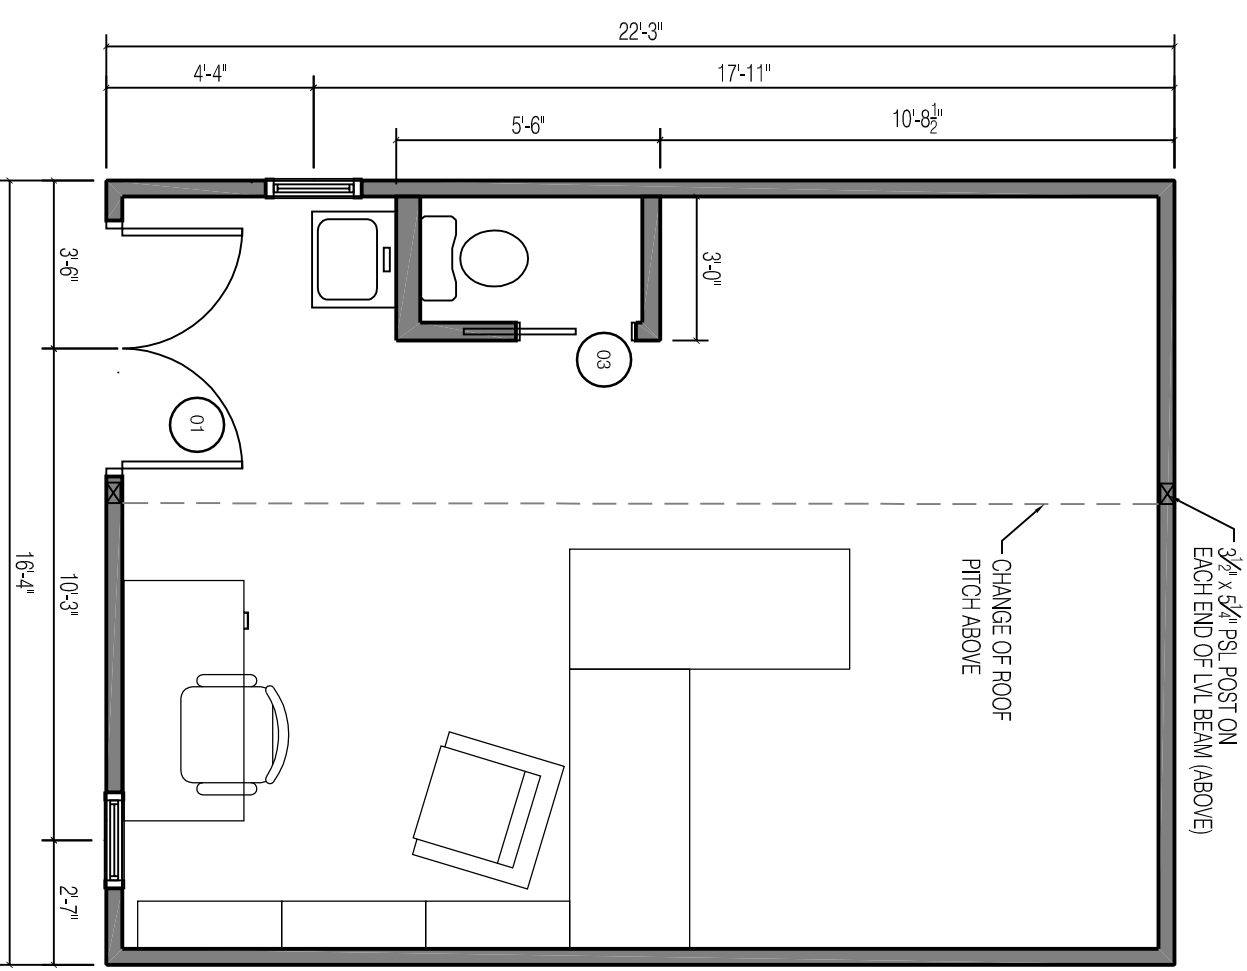


1 EXISTING PLAN  
 1/4" = 1'-0"

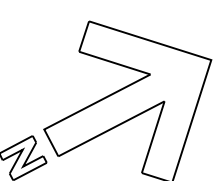

2 PROPOSED PLAN  
 1/4" = 1'-0"

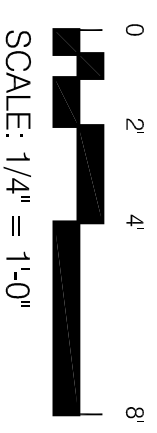

DATE: 8.14.2014
DRAWN BY: BB
<b>A-1.1</b>